

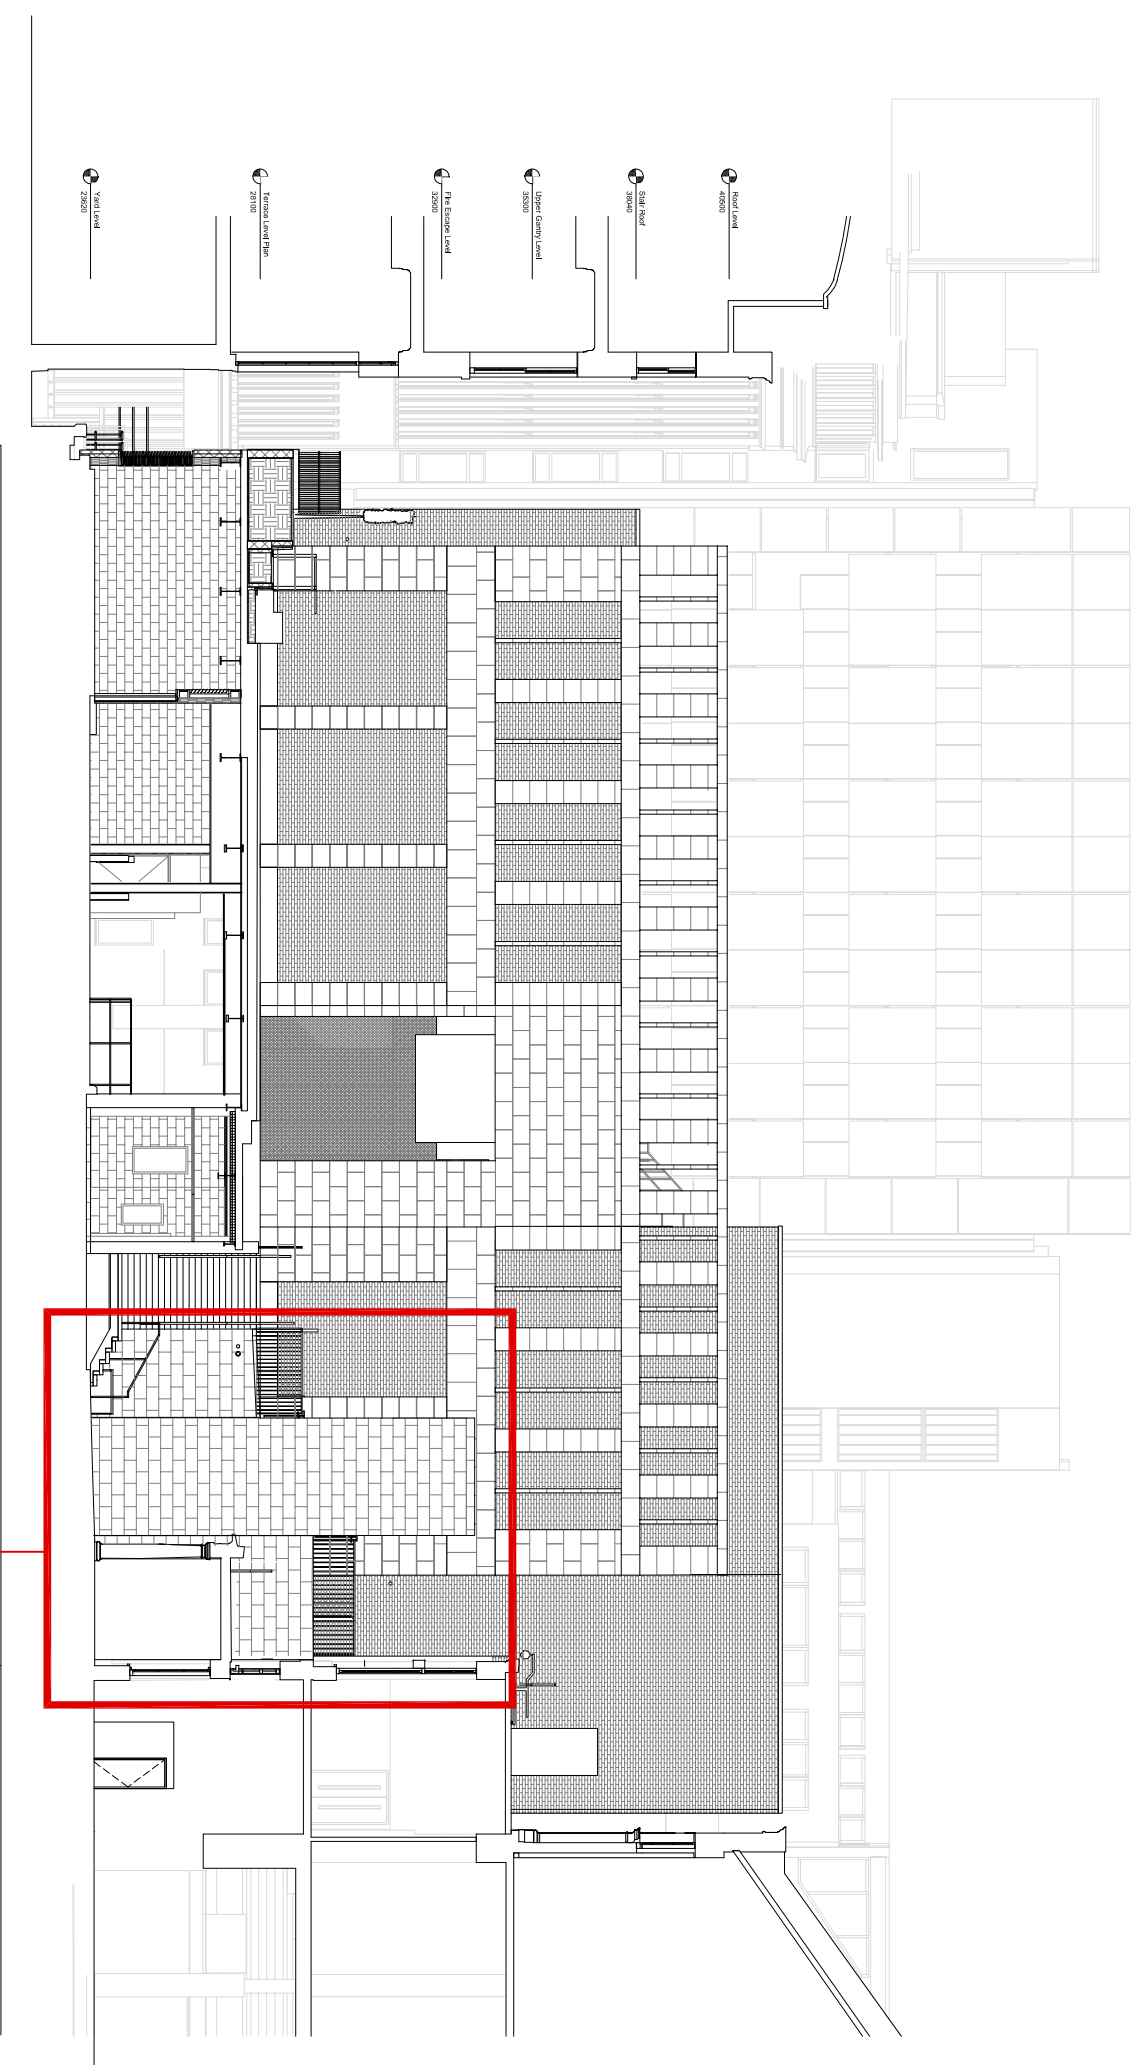


- Notes**
1. Do not scale this drawing.
 2. All dimensions must be checked on site and any discrepancies must be reported to the architect.
 3. Unless shown otherwise, all dimensions are to structural surfaces.
 4. Drawing to be read with all other issued information. Any discrepancies to be brought to the attention of the architect.
 5. This drawing is the copyright of Levitt Bernstein and may not be copied, altered or reproduced in any form, or passed to a third party without license or written consent.

This is not a construction drawing. It is unsuitable for the purpose of construction and must not be used as such.

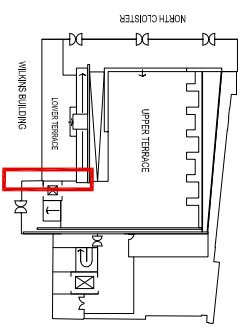

**PROPOSED LOCATION OF
DONOR WALL**

 

01 Existing East Elevation
0020 1:200 @ A3

Project name	P1 11.01.2019	PLANNING ISSUE	EM
Rev. Date		Description	1/18/19
WILKINS TERRACE DONOR WALL			
Drawing number	2971A - 0020	Rev	P1
Drawing			
Existing East Elevation			
Purpose of issue	PLANNING	Date	JAN2019
Scale	1:200 @ A3	Drawn	JC
Client	UNIVERSITY COLLEGE LONDON	Checked	EM
Levitt Bernstein			
181 BOND STREET LONDON W1 2LU			
18 Lower Wynton Street Manchester			
Tel: +44 (0)161 2775 7676 Fax: +44 (0)161 2775 7676			
www.levittbernstein.co.uk			

London
Thames Studios 4-4 Thame
Upper Wynton Street
+44 (0)20 7275 7676

Manchester
Bonded Warehouse
18 Lower Wynton Street
+44 (0)161 2775 7676