

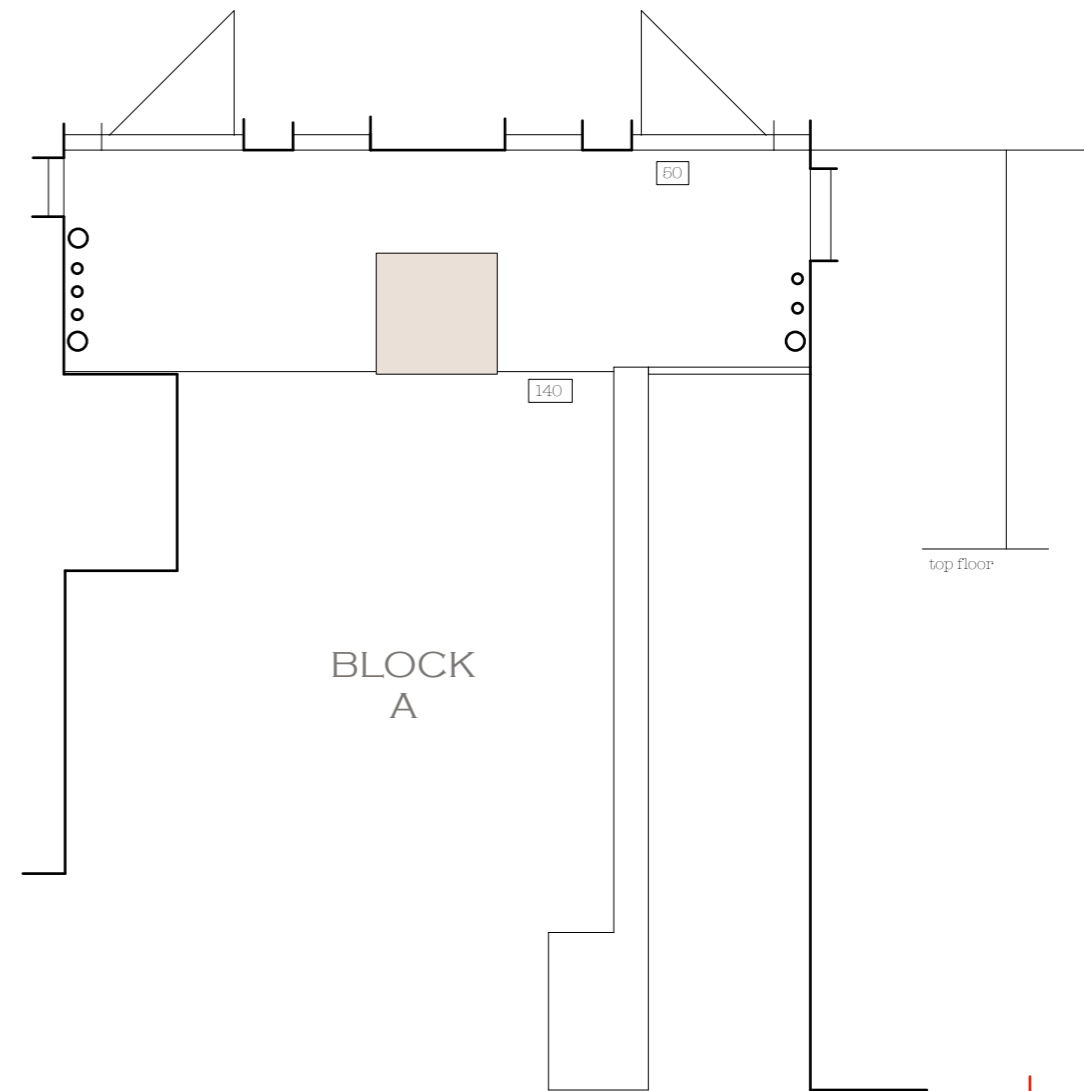


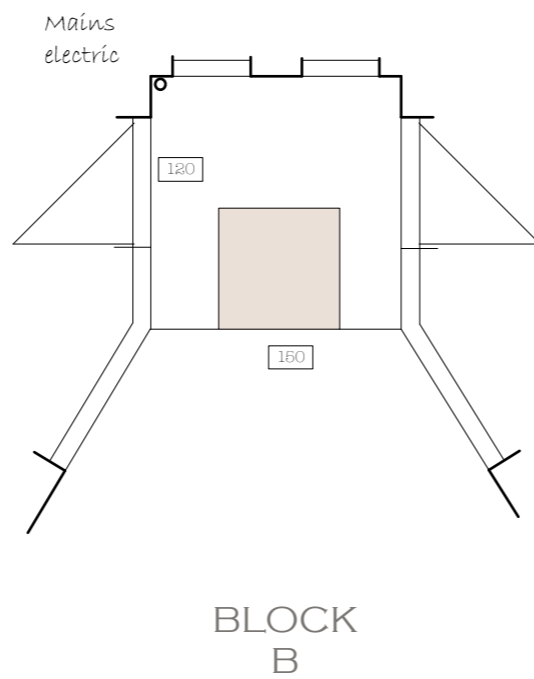

NEW BALCONIES  
FOR


BRACKNELL GATE  
FROGNAL LANE  
LONDON  
NW3 7EA





20-6-18

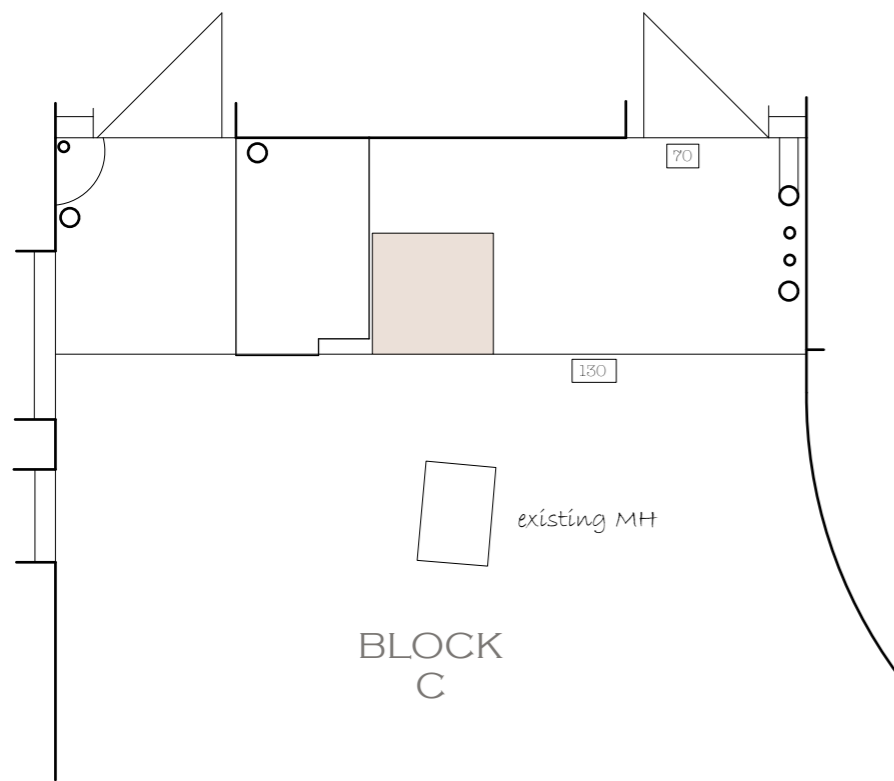


SURVEY PLAN  
(SCALE : 1:50)




1

 

 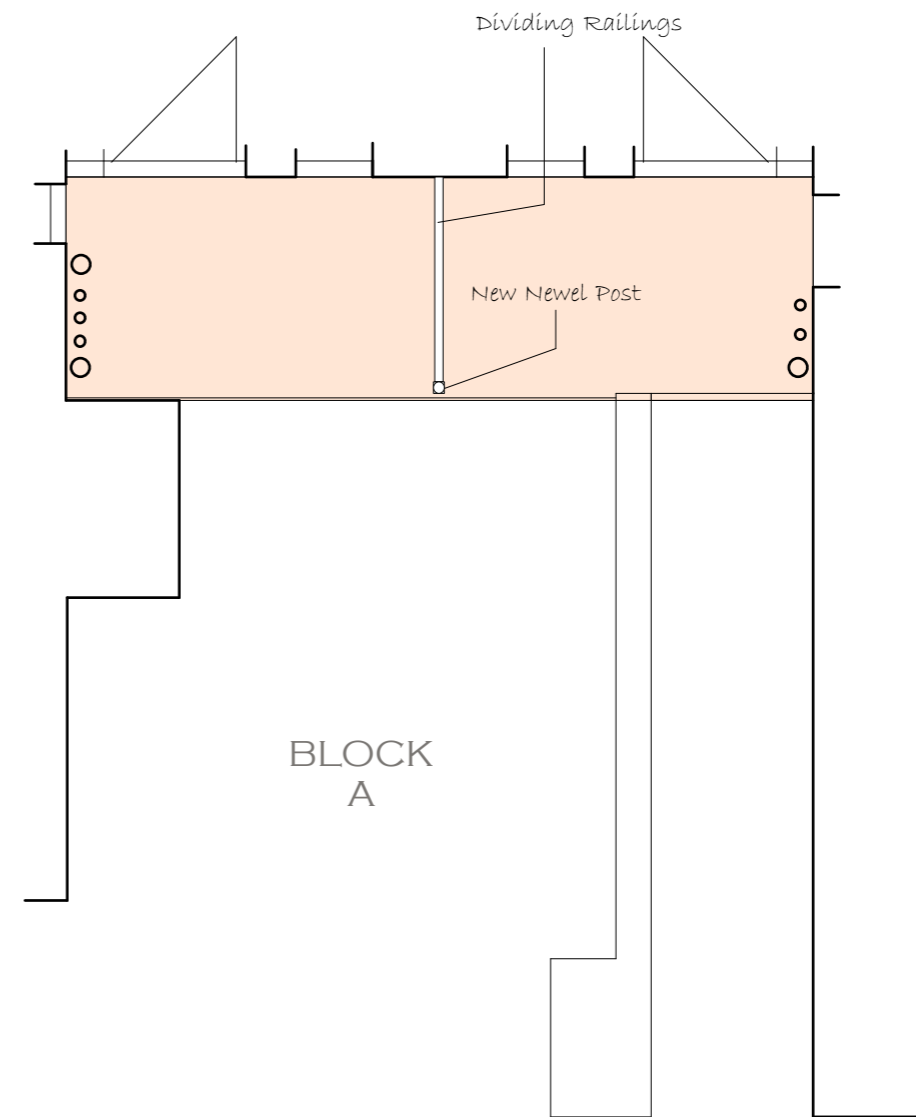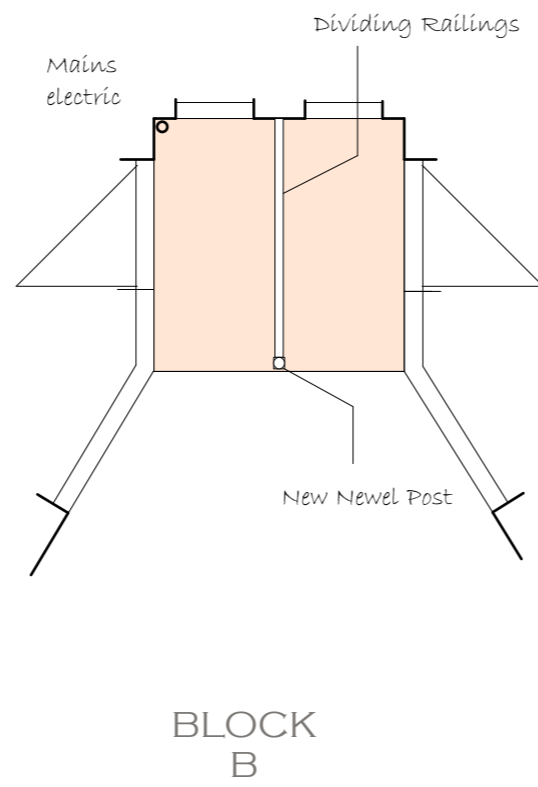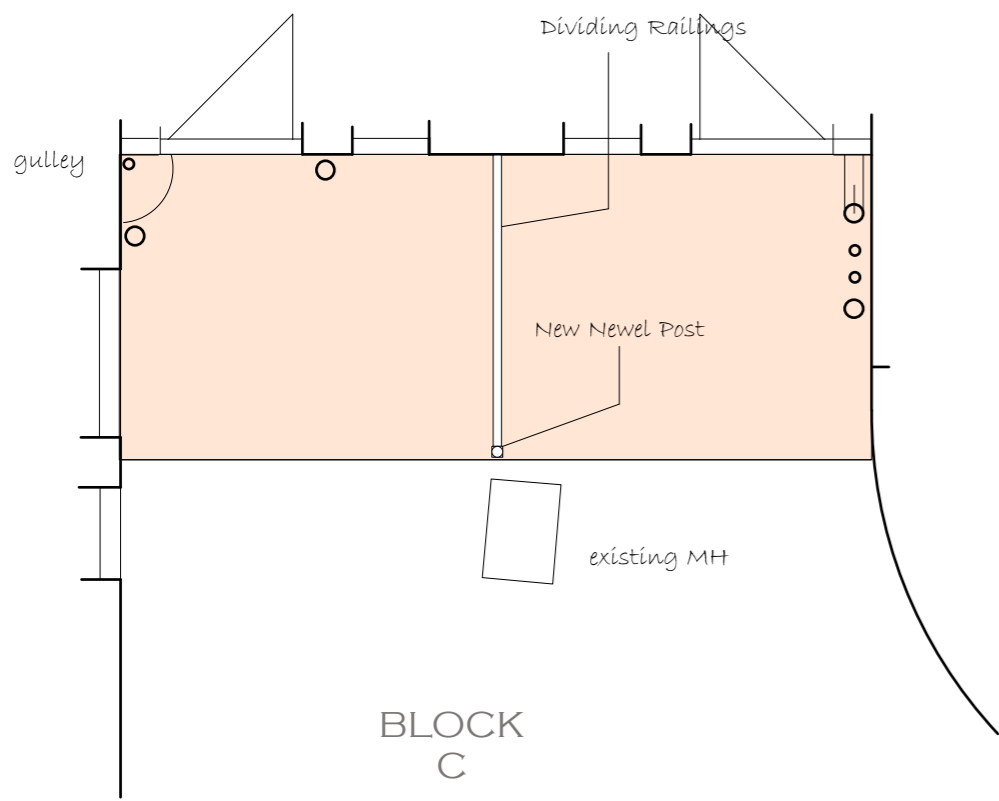


GROUND FLOOR PLAN  
(SCALE : 1:50)

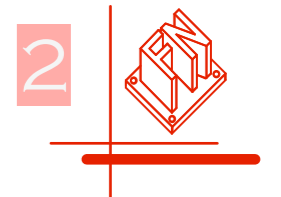


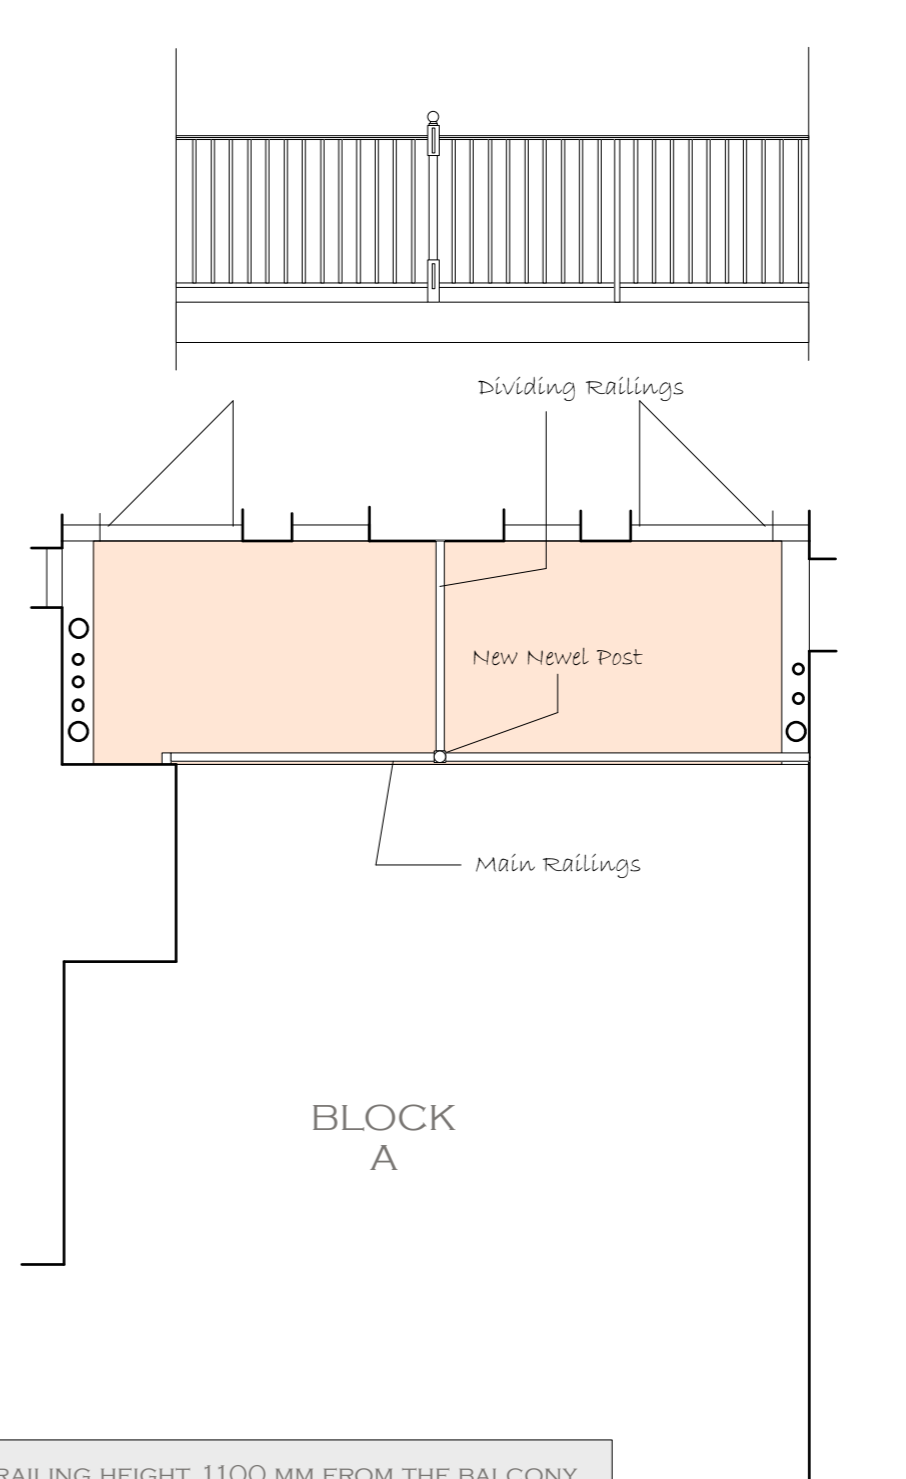
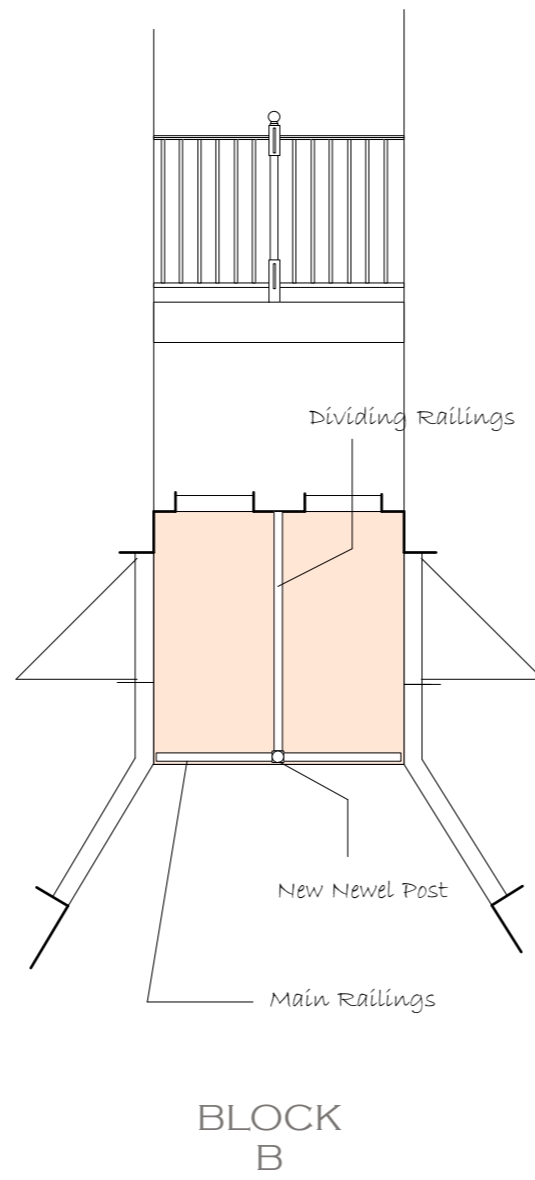
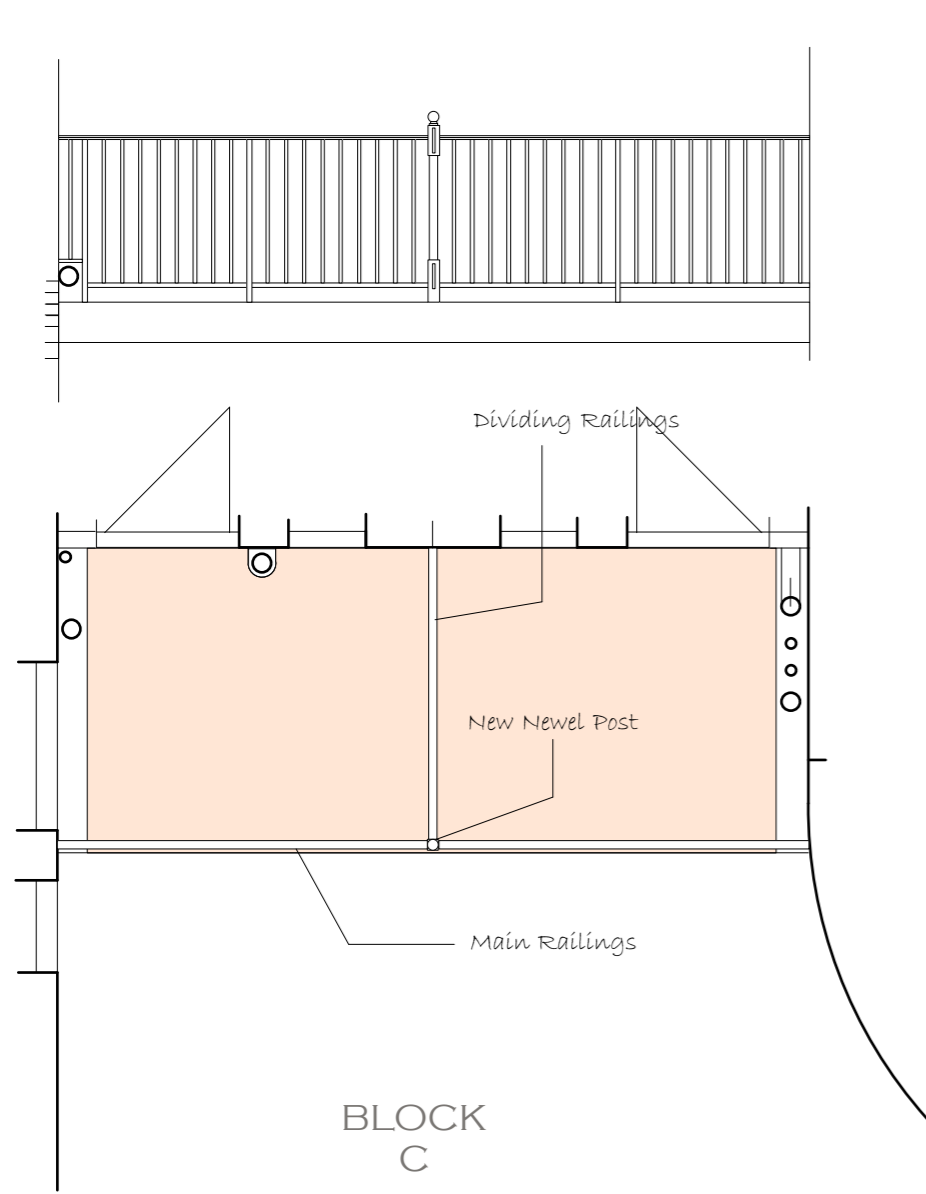


RAILING HEIGHT 1100 MM FROM THE BALCONY  
 SPACING OF ANY MEMBERS WILL NOT  
 PERMIT A 100MM SPHERE TO PASS THROUGH

 


FIRST FLOOR PLAN  
 (SCALE : 1:50)

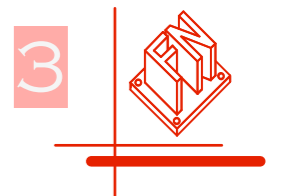


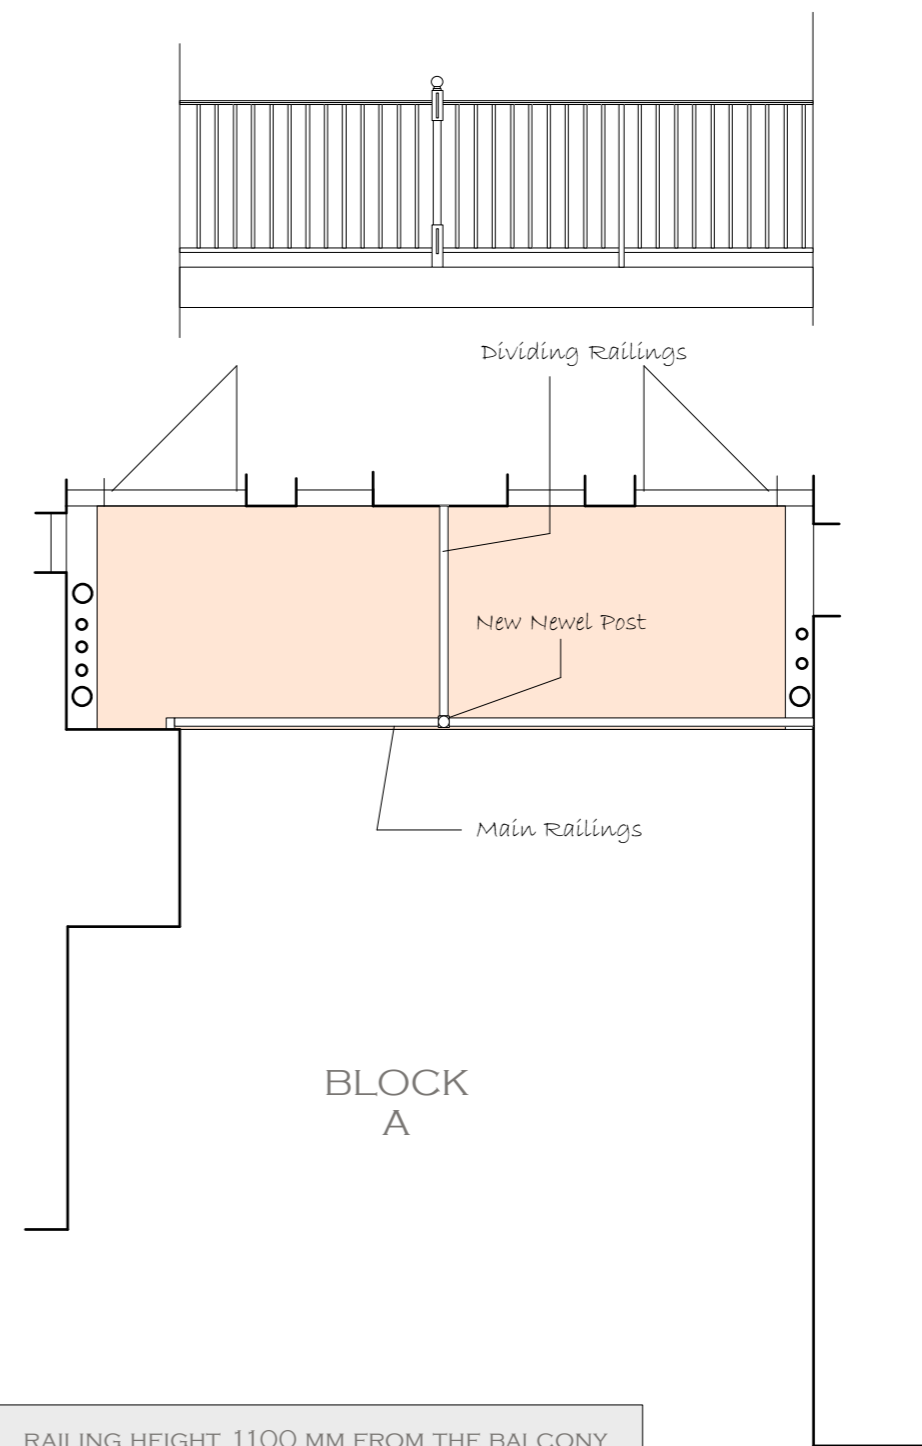
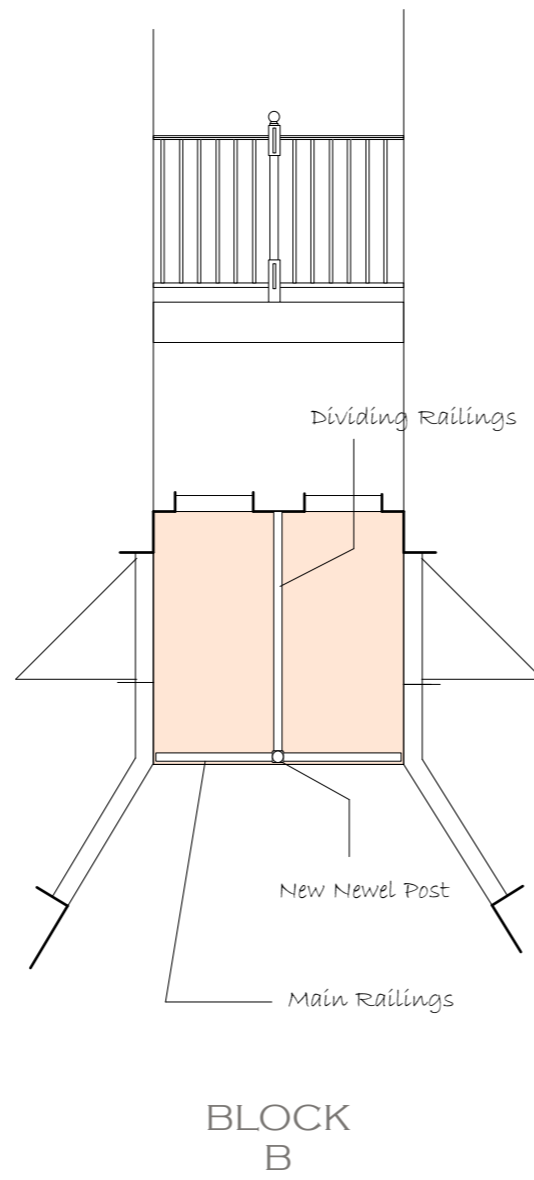
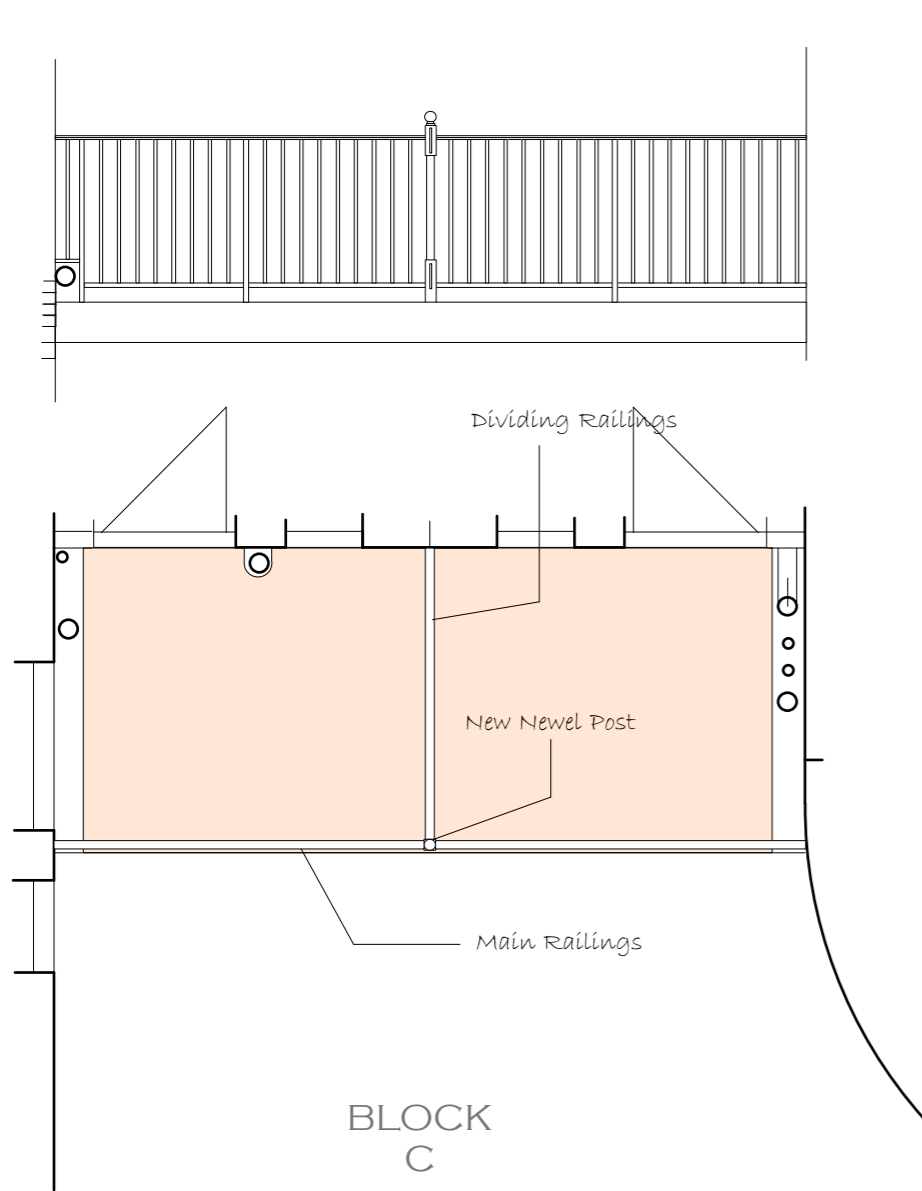


RAILING HEIGHT 1100 MM FROM THE BALCONY  
 SPACING OF ANY MEMBERS WILL NOT  
 PERMIT A 100MM SPHERE TO PASS THROUGH

 


SECOND FLOOR PLAN  
 (SCALE : 1:50)



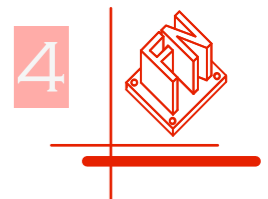


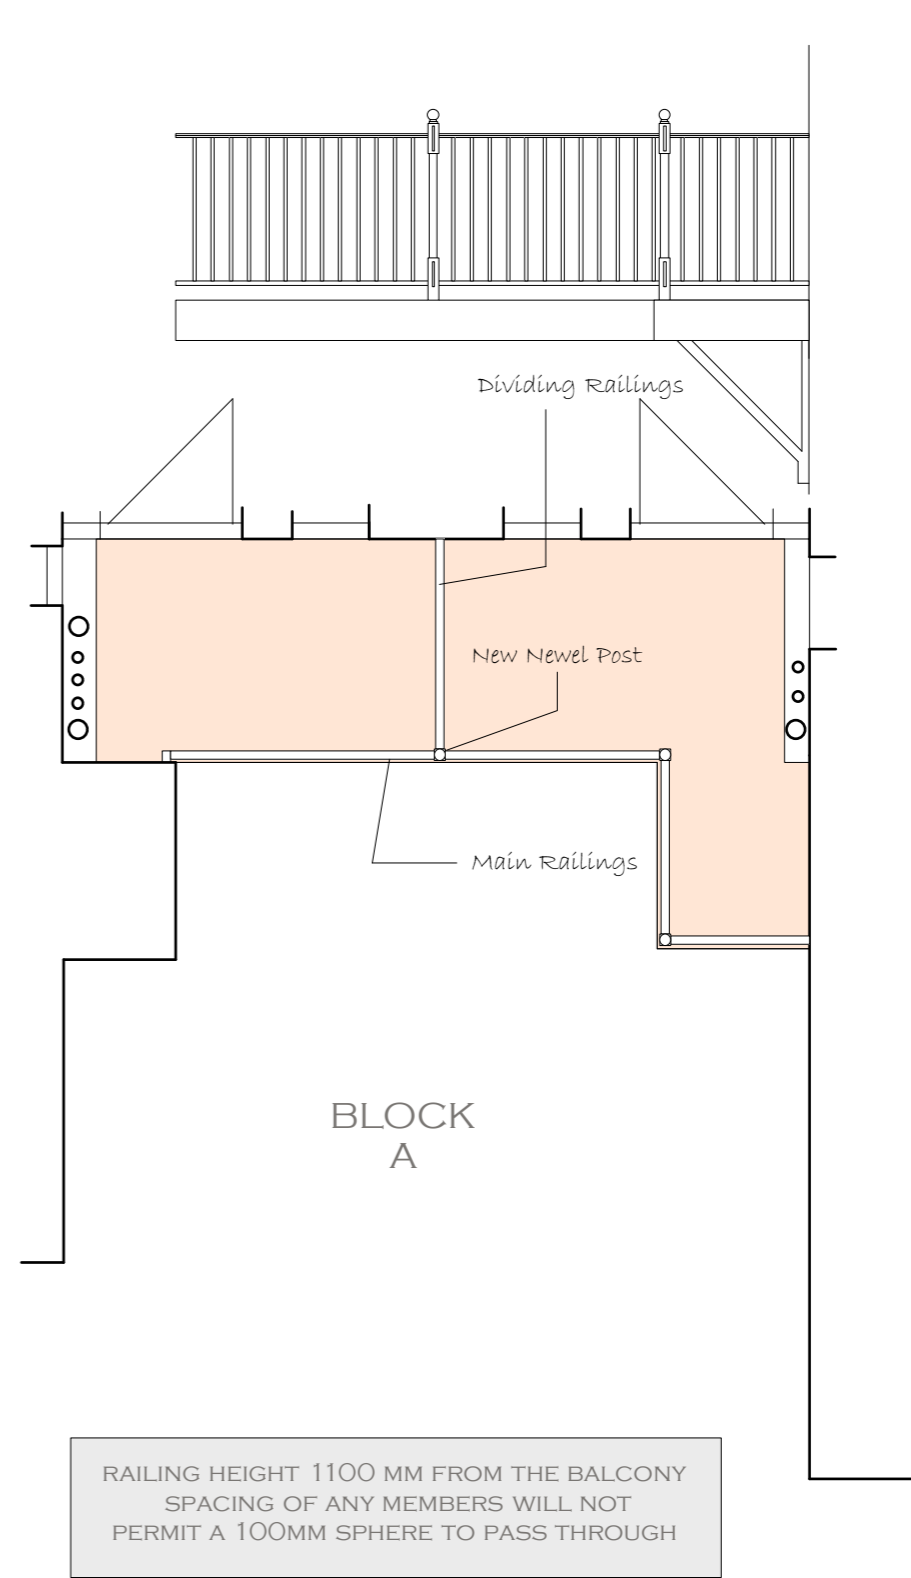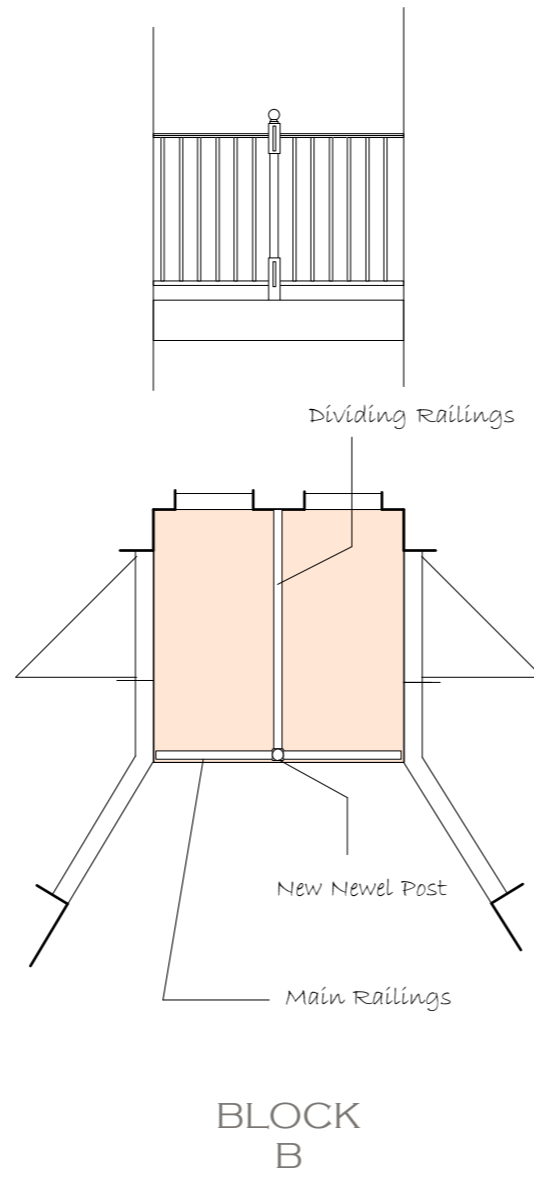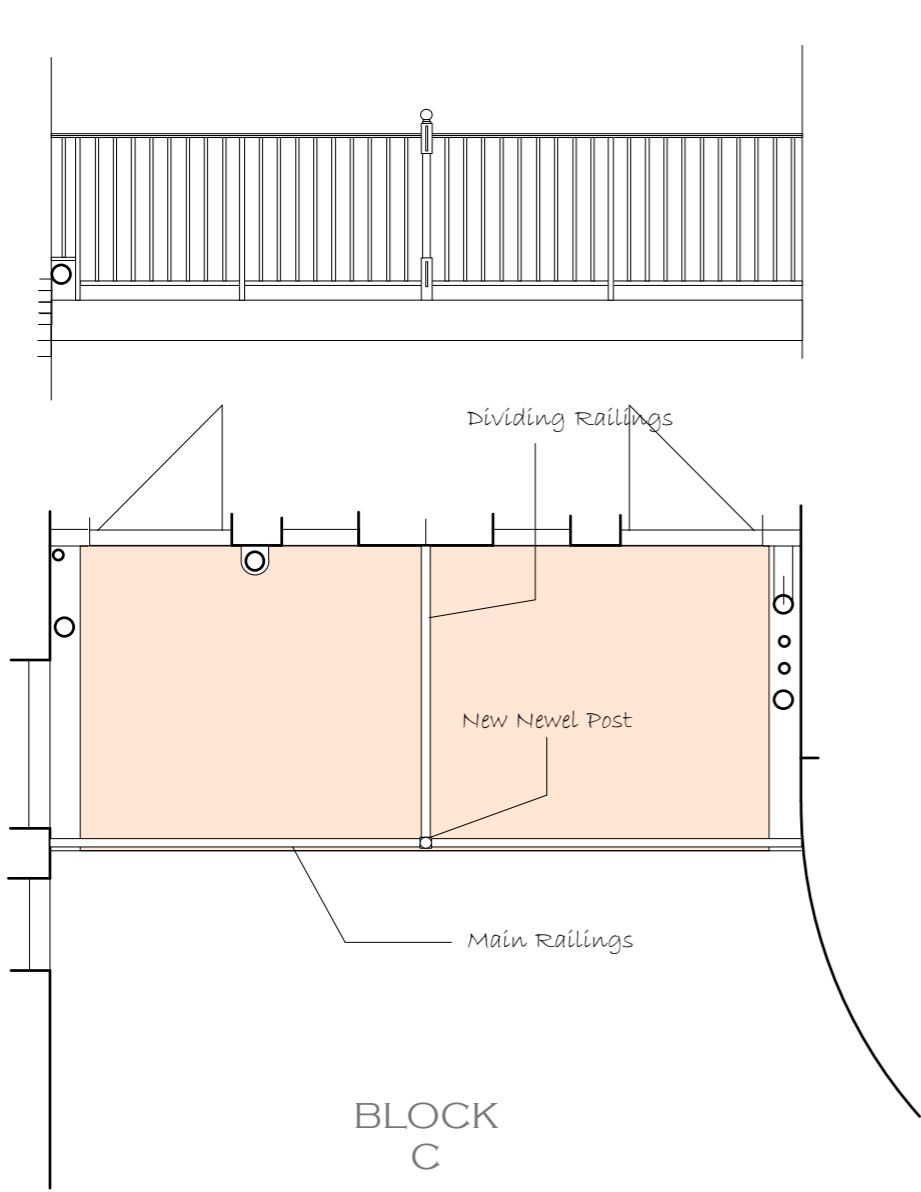

THIRD FLOOR PLAN  
(SCALE : 1:50)

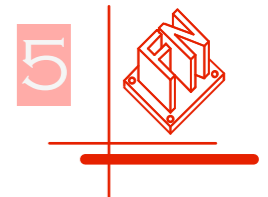


ALL THE STEELWORK  
TO BE GALVANIZED

 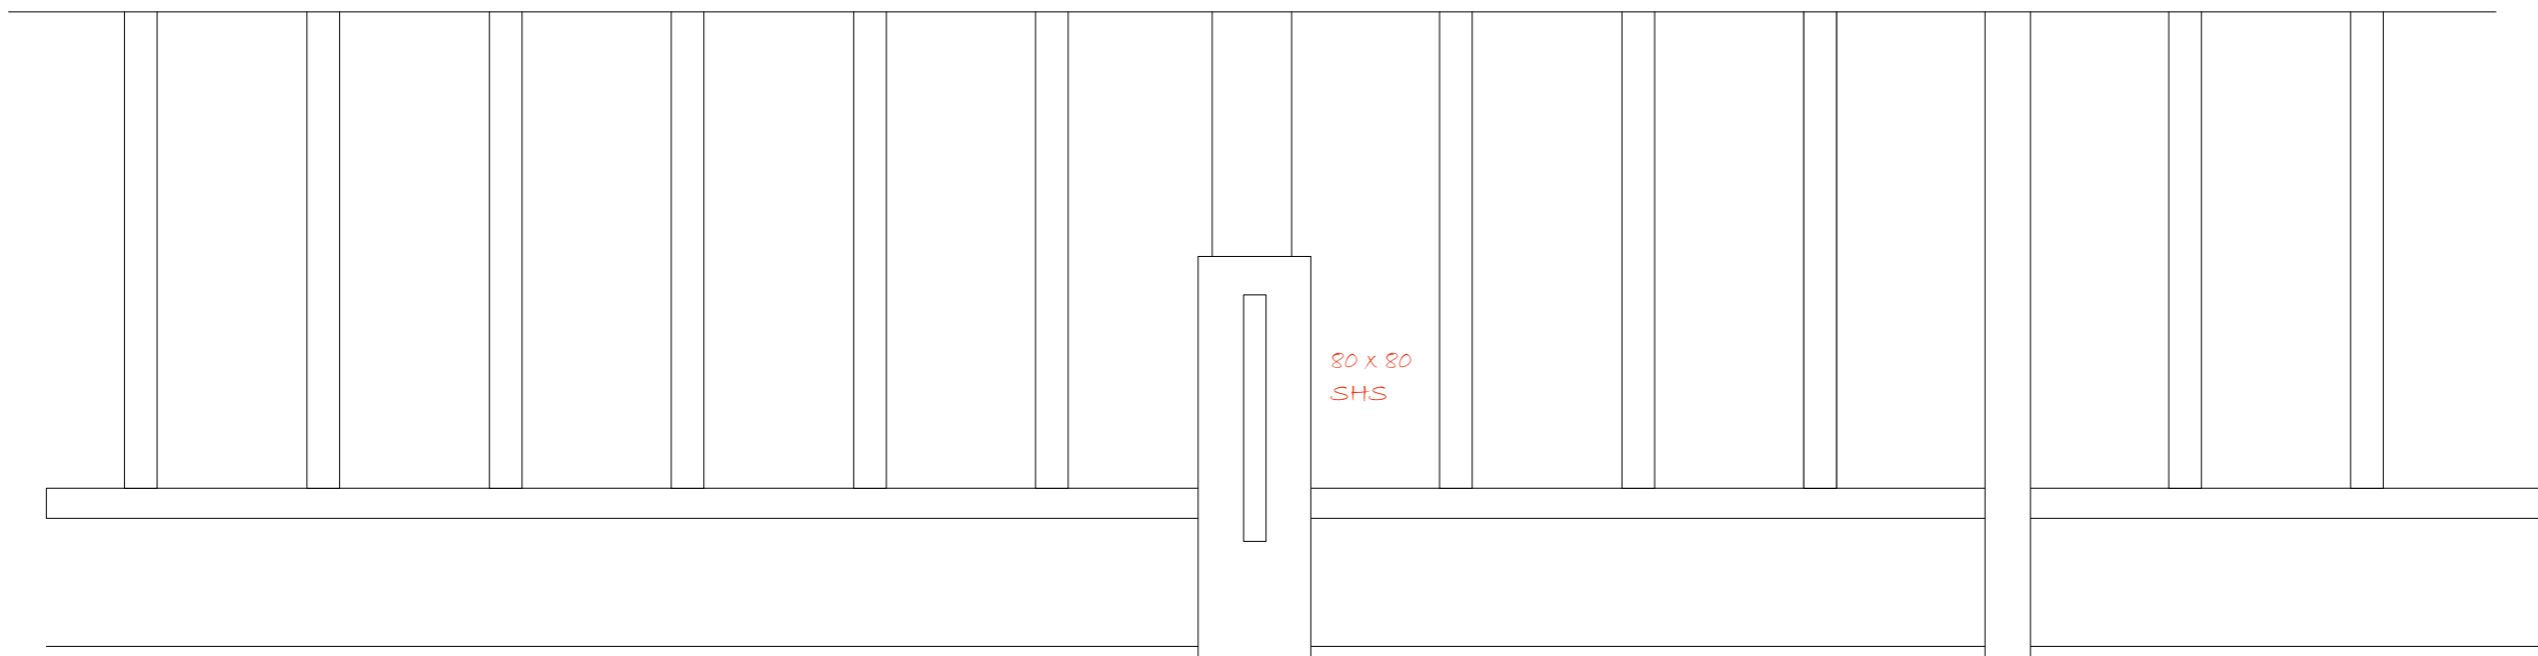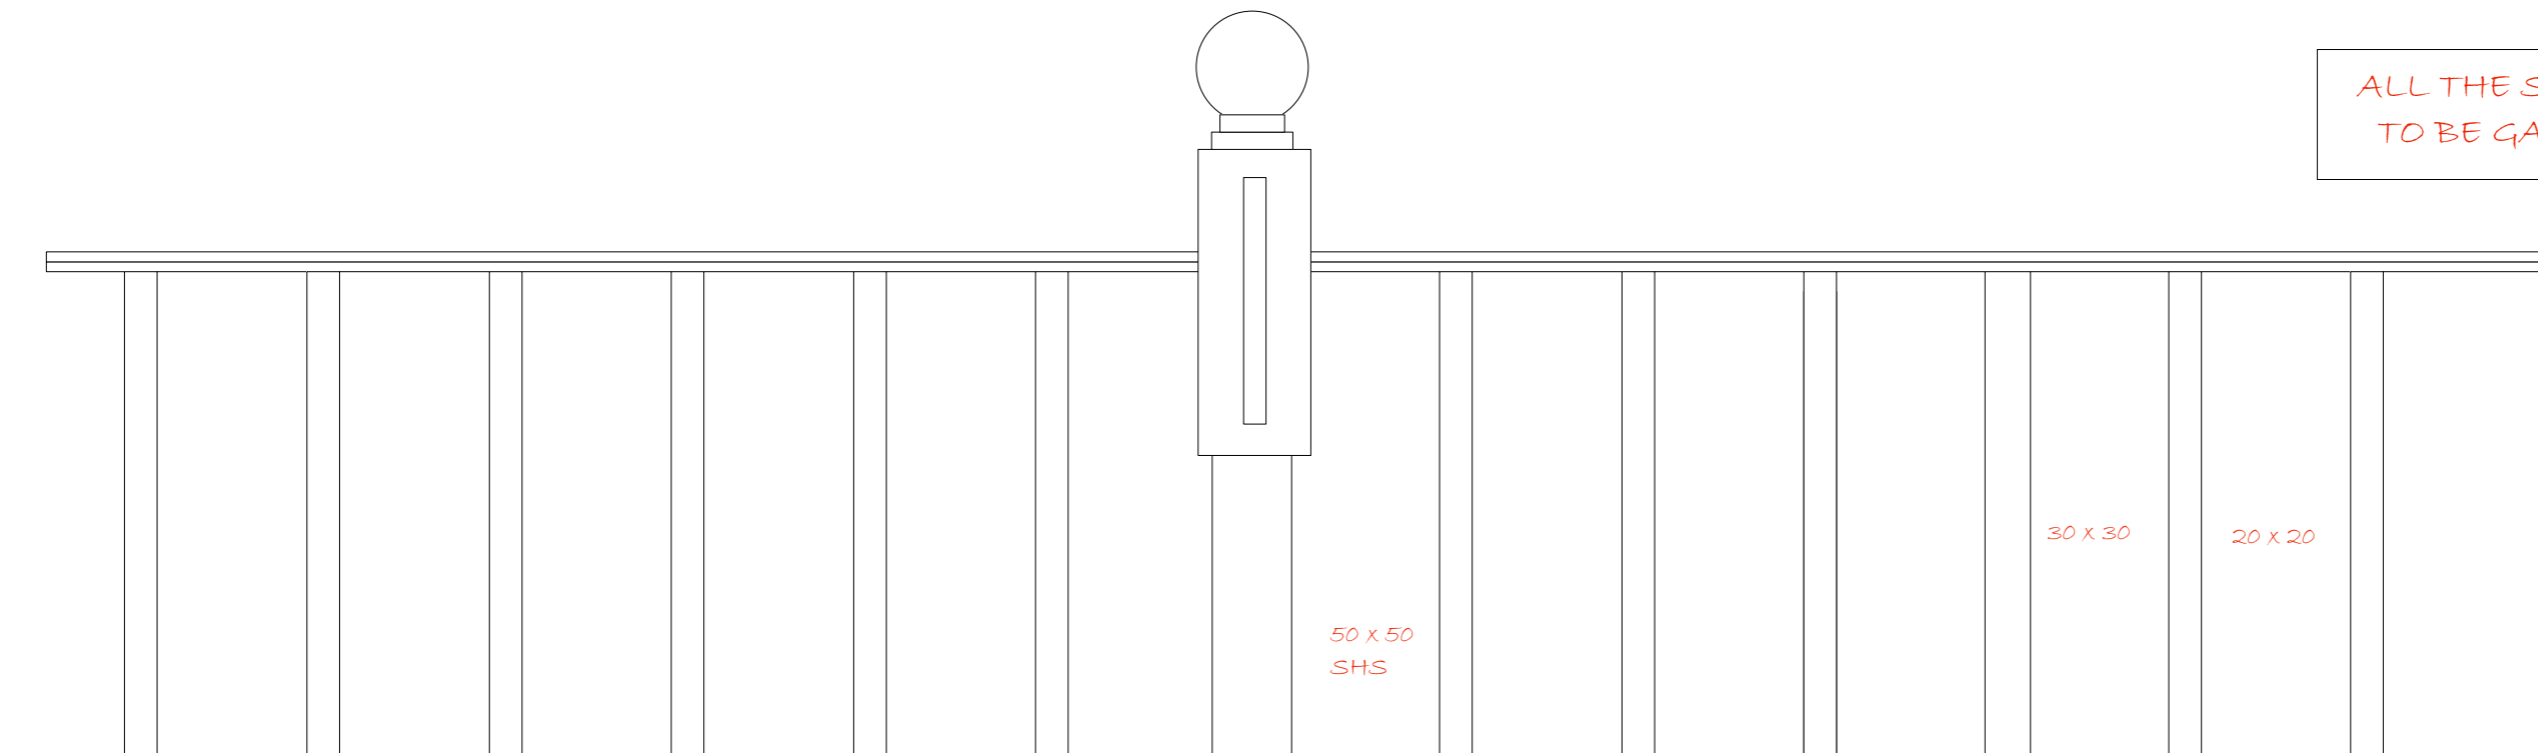




(All Painted Black)

RAILING HEIGHT 1100 MM FROM THE BALCONY  
SPACING OF ANY MEMBERS WILL NOT  
PERMIT A 100MM SPHERE TO PASS THROUGH

ELEVATION  
(SCALE : 1:5)

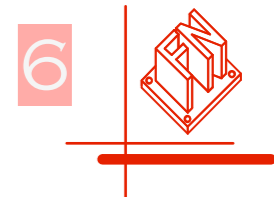


ALL THE STEELWORK  
TO BE GALVANIZED

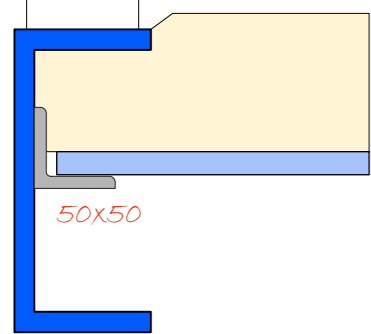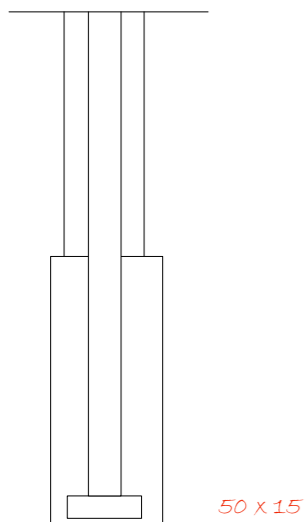
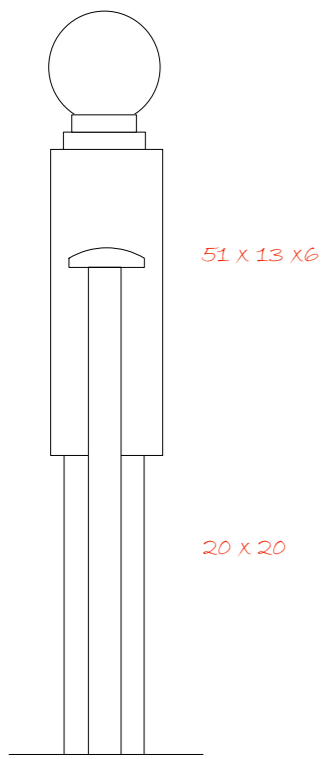


200x90x30pfc


(Painted Black)

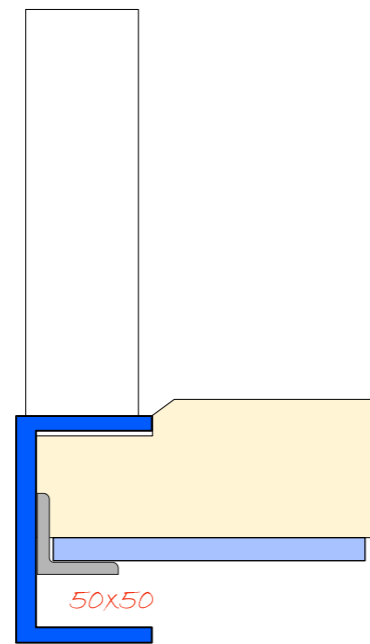

150x90x24pfc



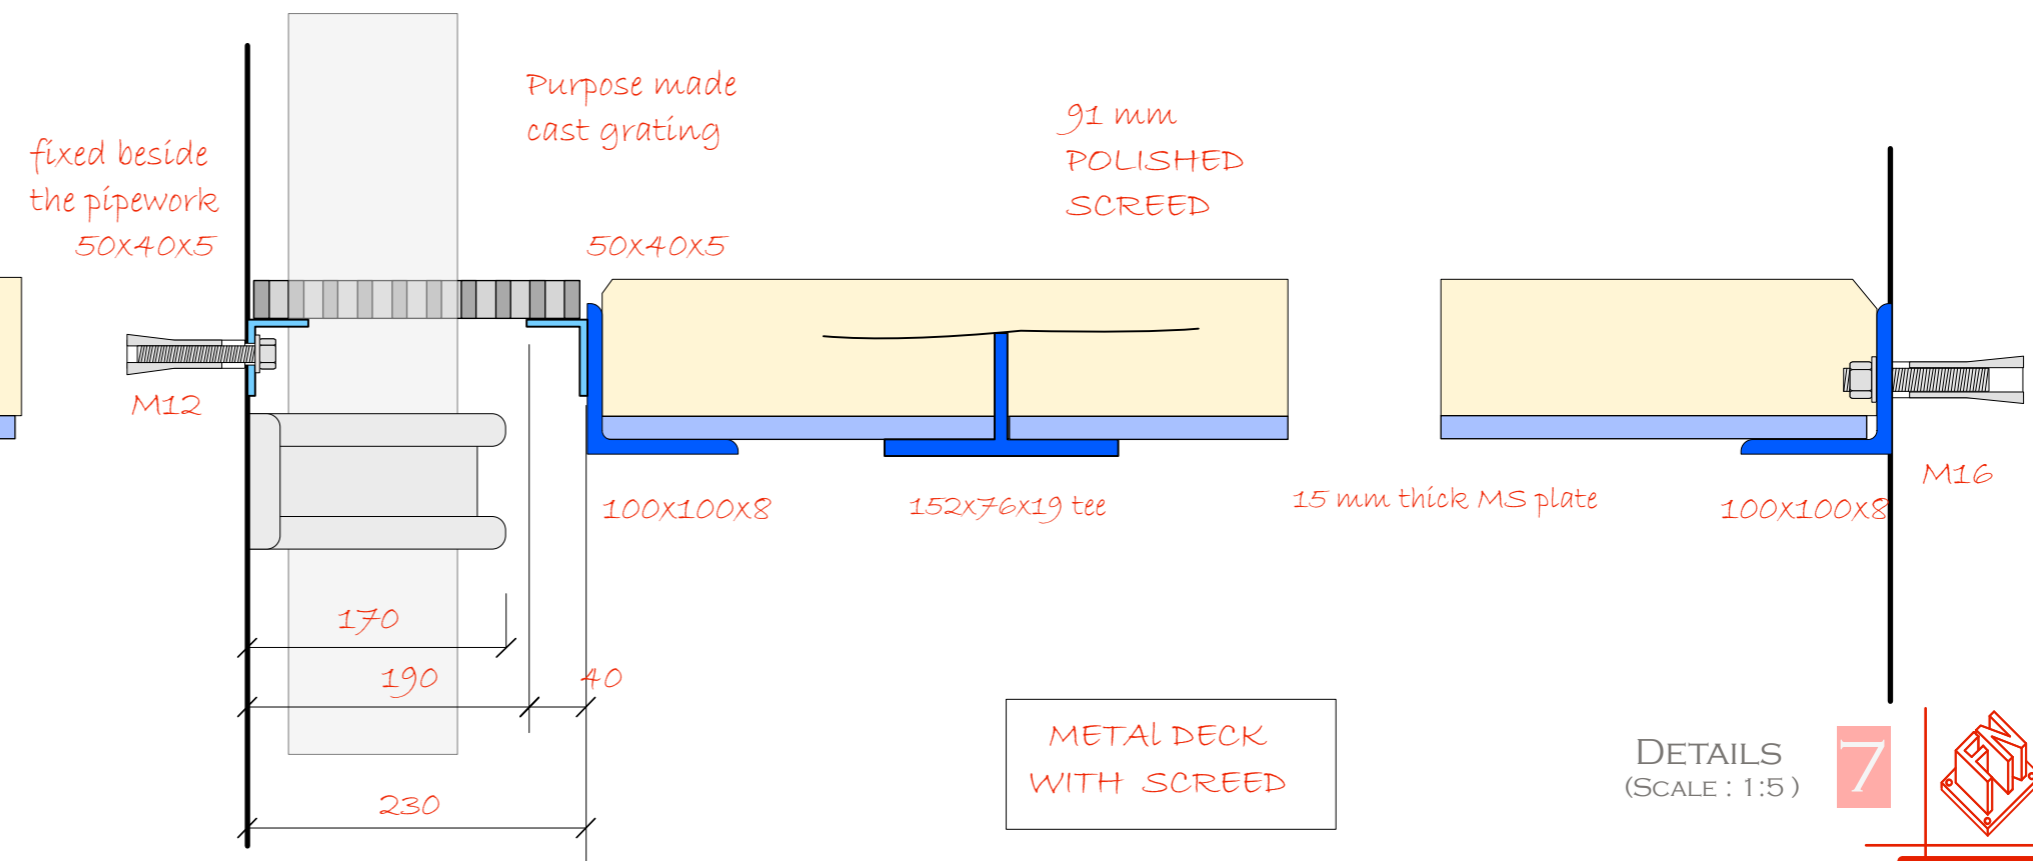
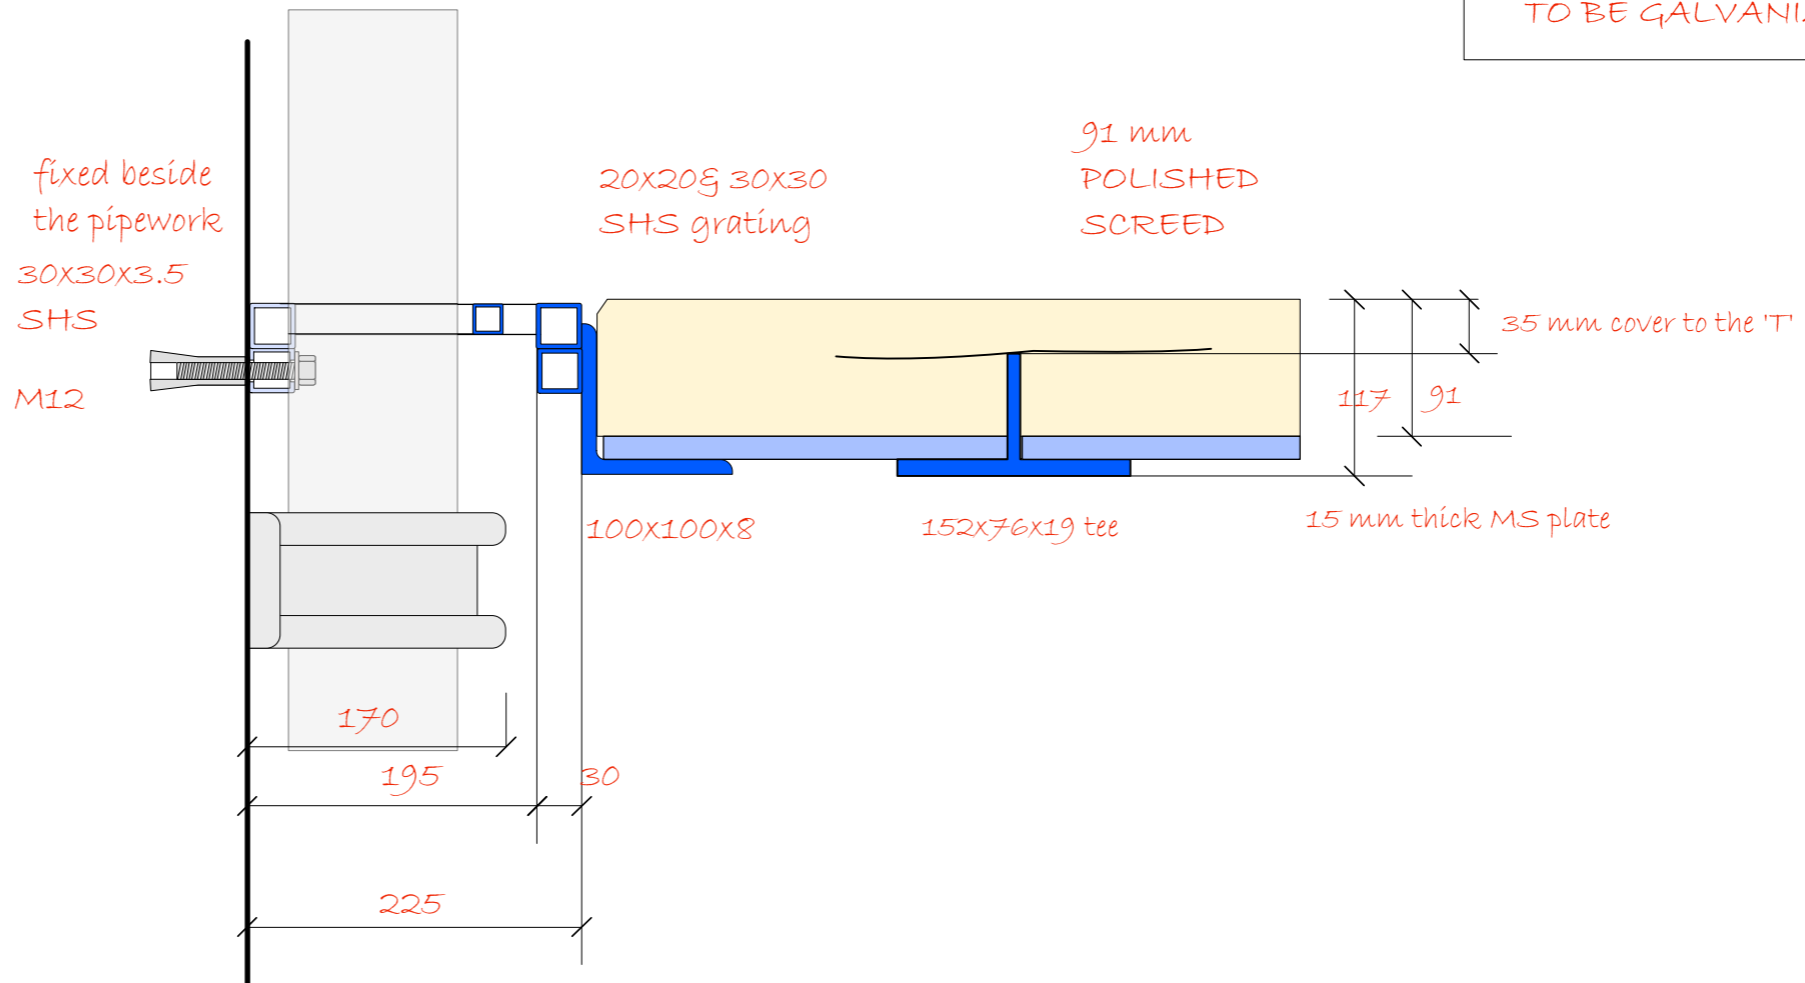


DETAILS  
(SCALE : 1:5)

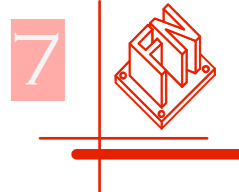




ALL THE STEELWORK TO BE GALVANIZED

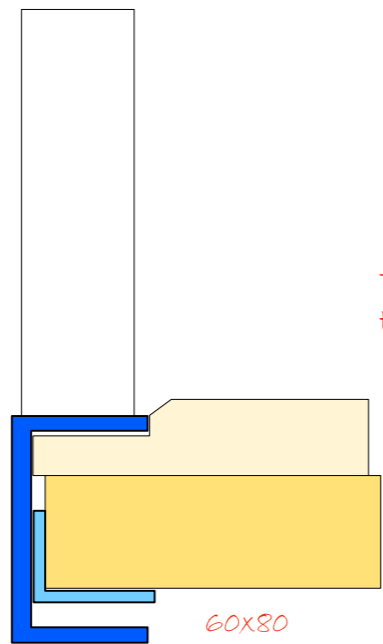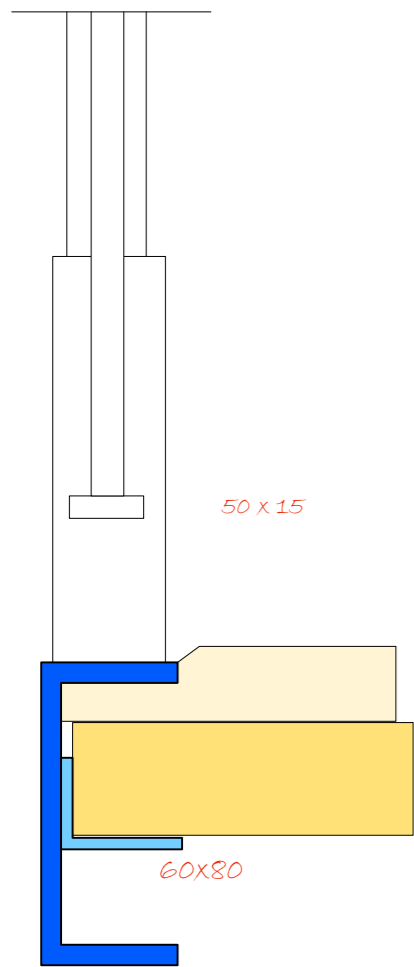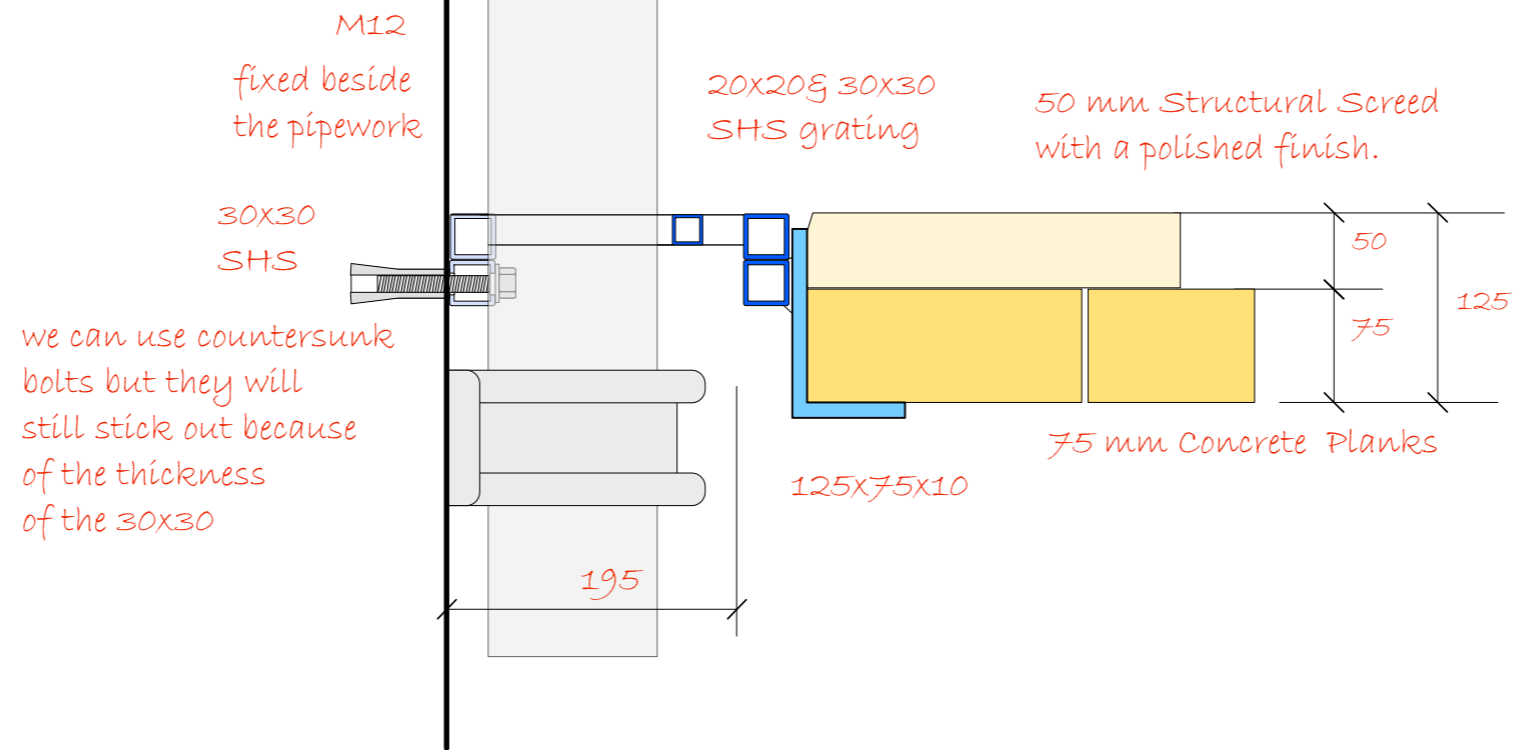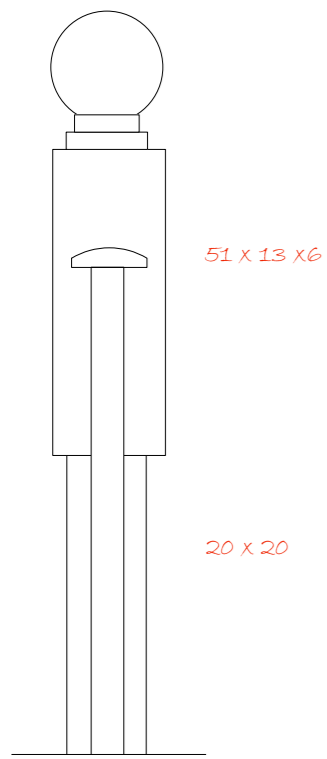

200x90x30pfc


(Painted Black)

150x90x24pfc

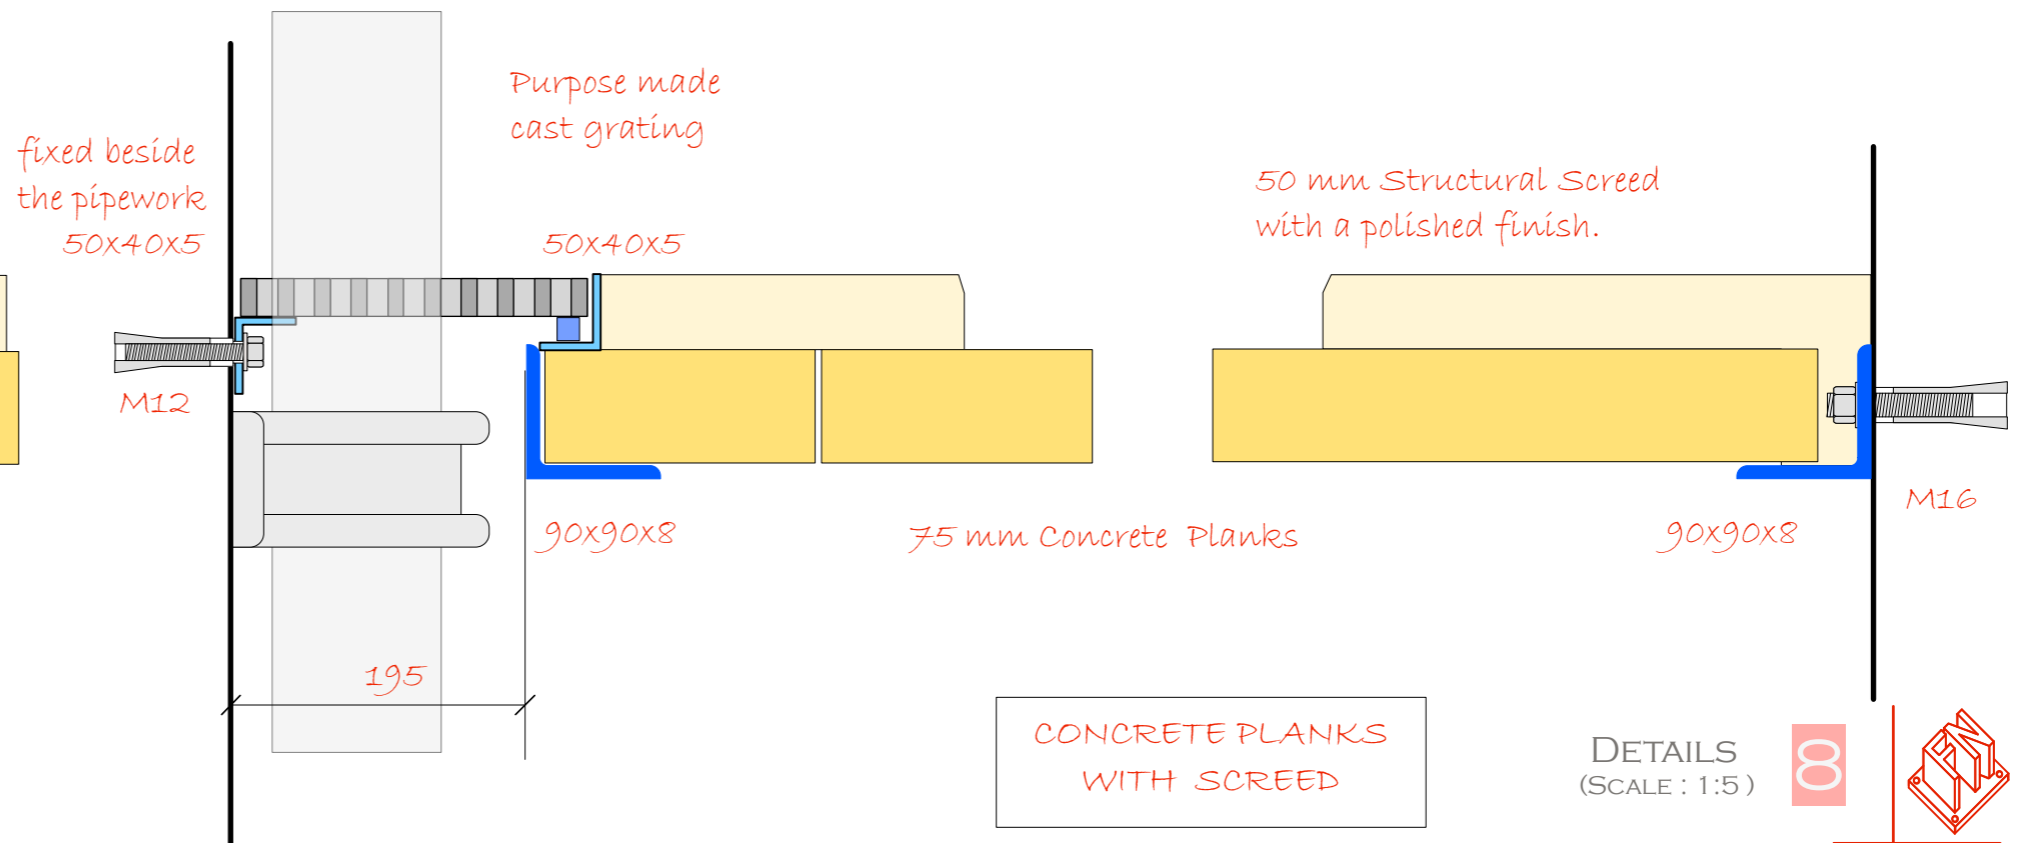


CONCRETE PLANKS WITH SCREED

DETAILS (SCALE : 1:5)

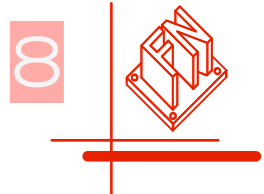


ALL THE STEELWORK  
TO BE GALVANIZED

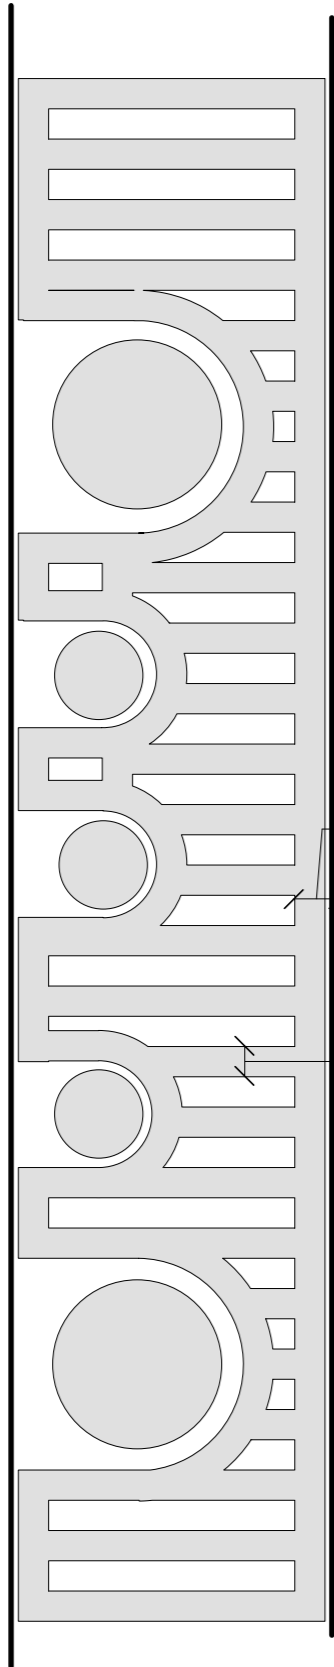

Cast grating  
20 mm profile

(Painted Black)

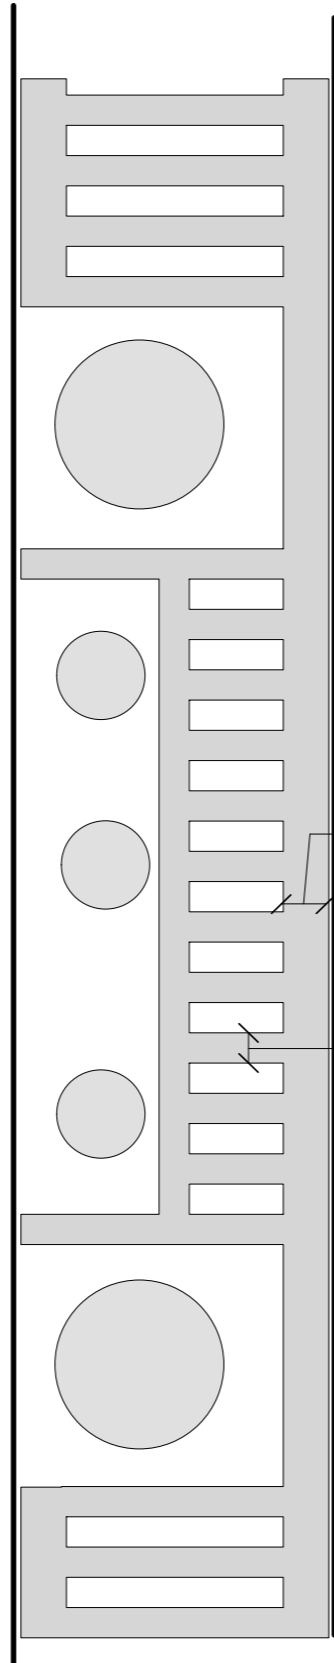

30x30 & 20x20  
SHS all  
welded together

(Painted Black)

GRATING OPTIONS

DETAILS  
(SCALE : 1:5)

