


SITE PLAN

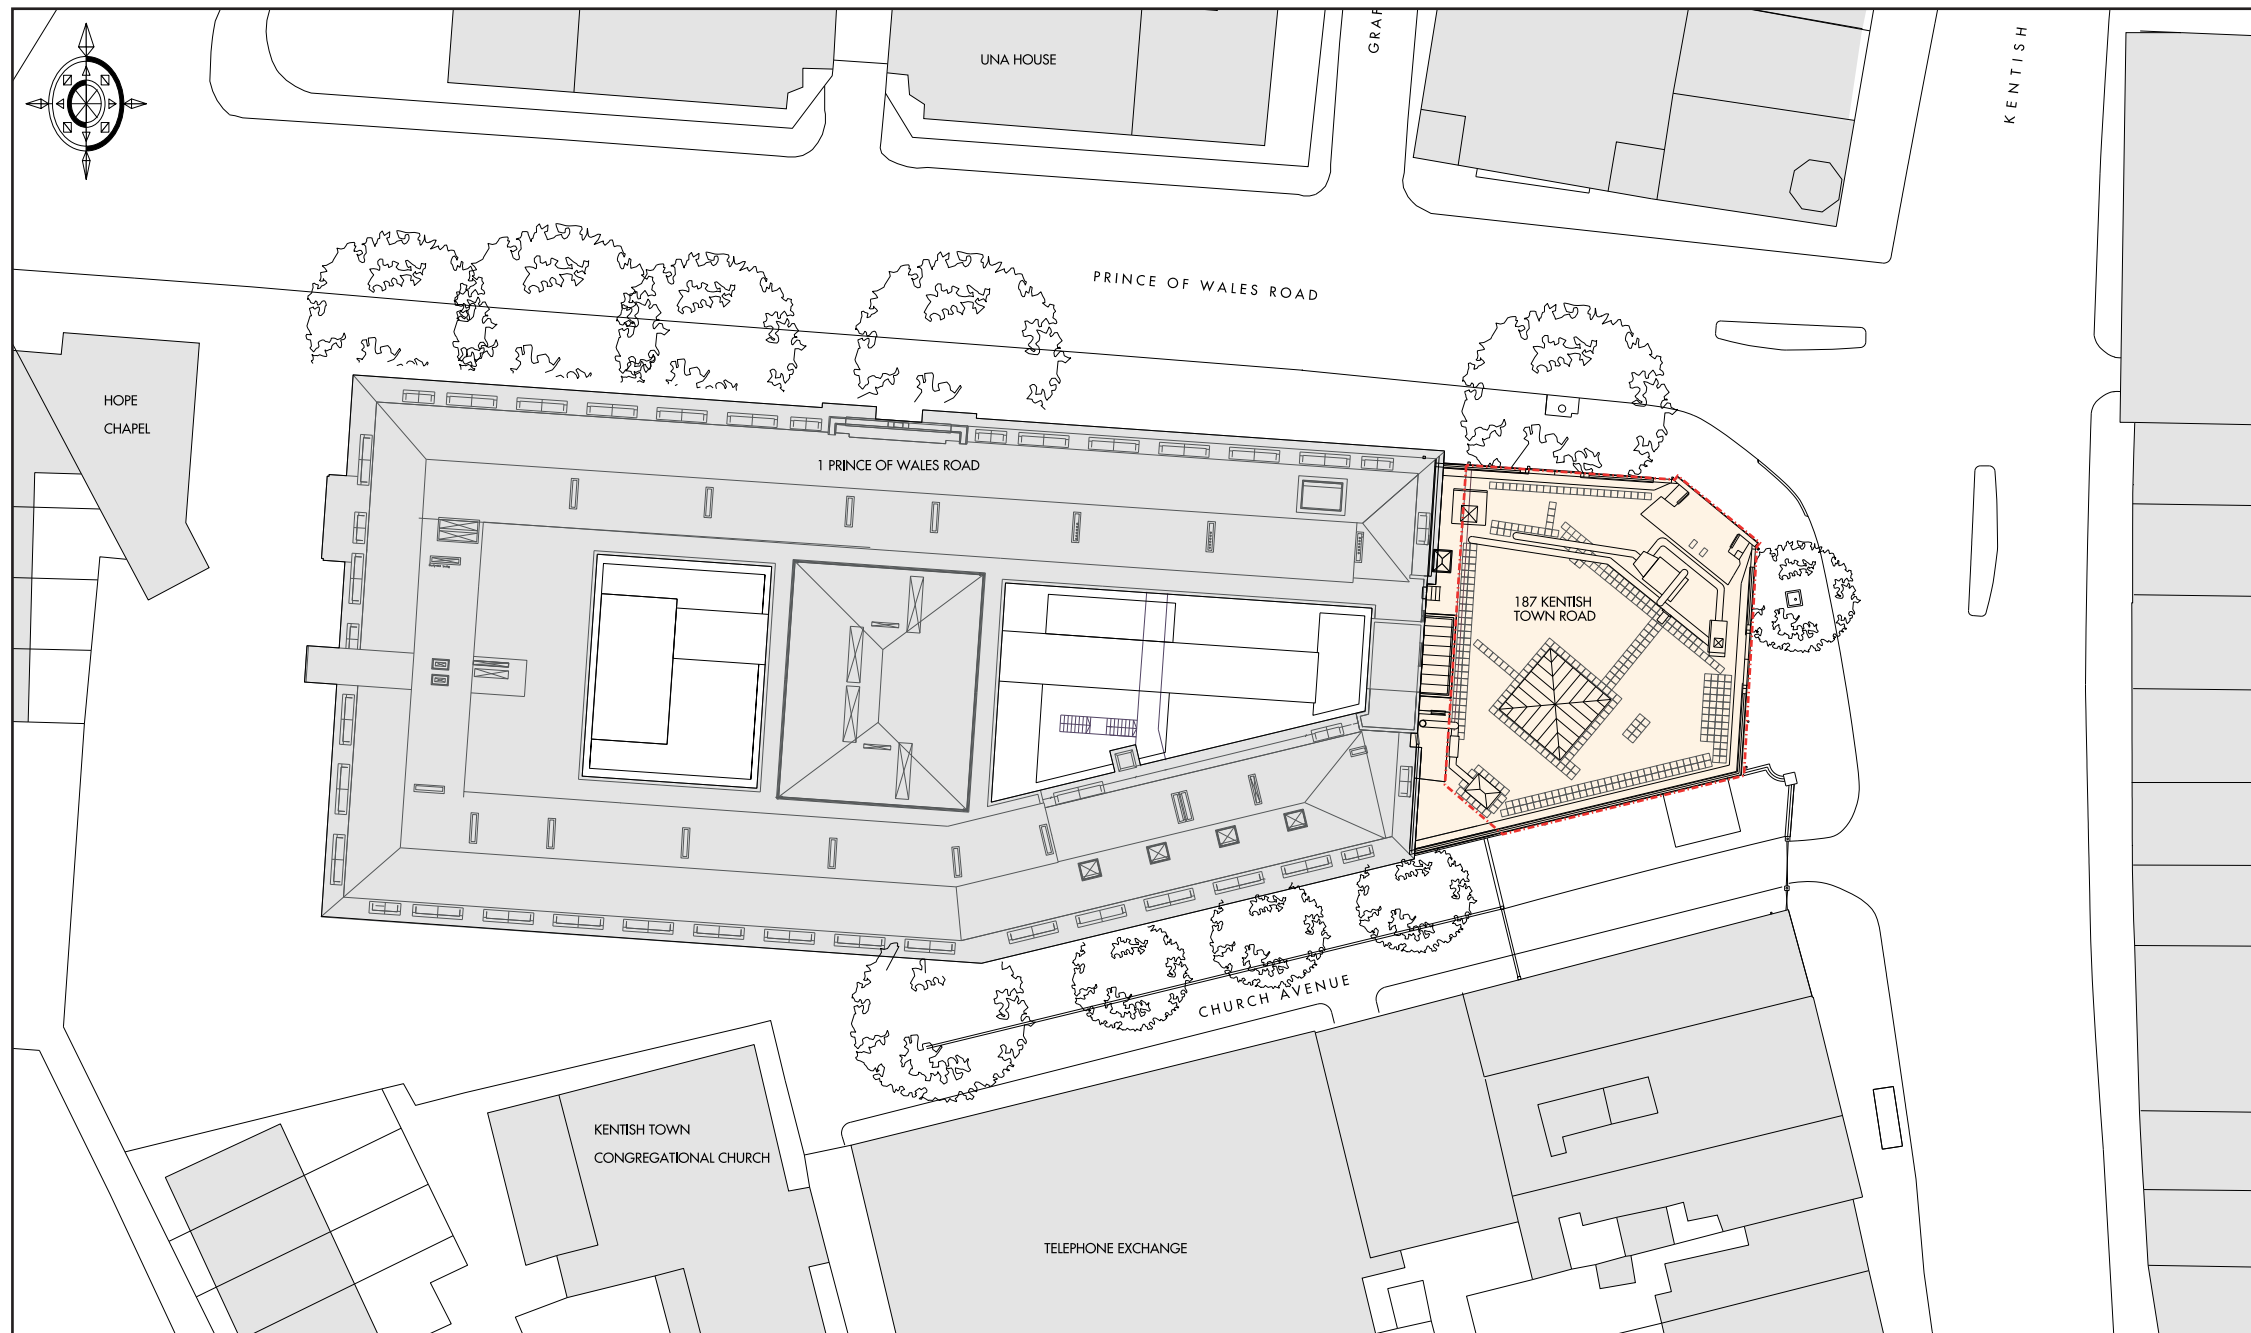

Scale 1:500@A3

— Site Boundary

JOB No/ Desc.: 187 Kentish Town Road, London NW1 8PD		
Drawing Desc.: Site Plan	Date : 16 August 2016	Drawing No.:
	Scale: 1/500@A3	3719-002