


LOCATION PLAN

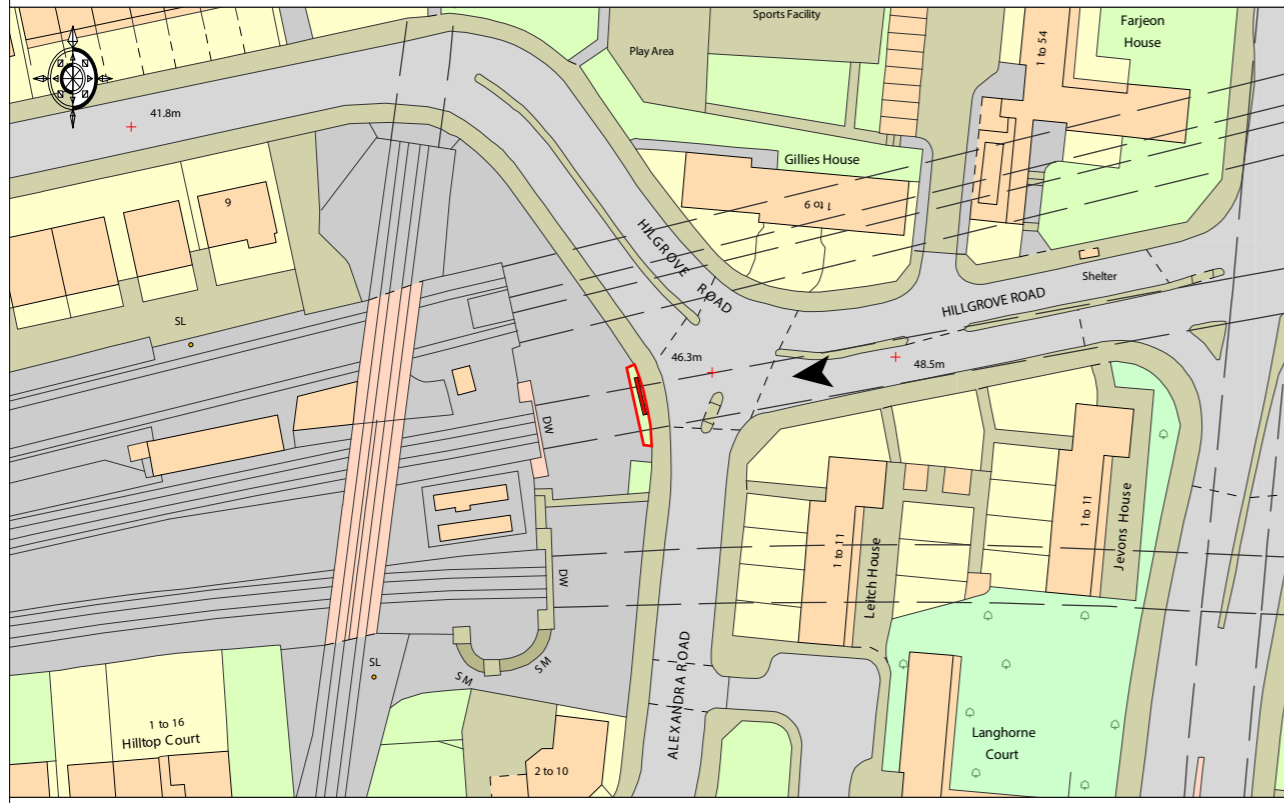


Scale 1:1250@A3

Notes:

- Existing 48 Backlight Display to be replaced with Digital 48 display
- Site Boundary

SITE PLAN

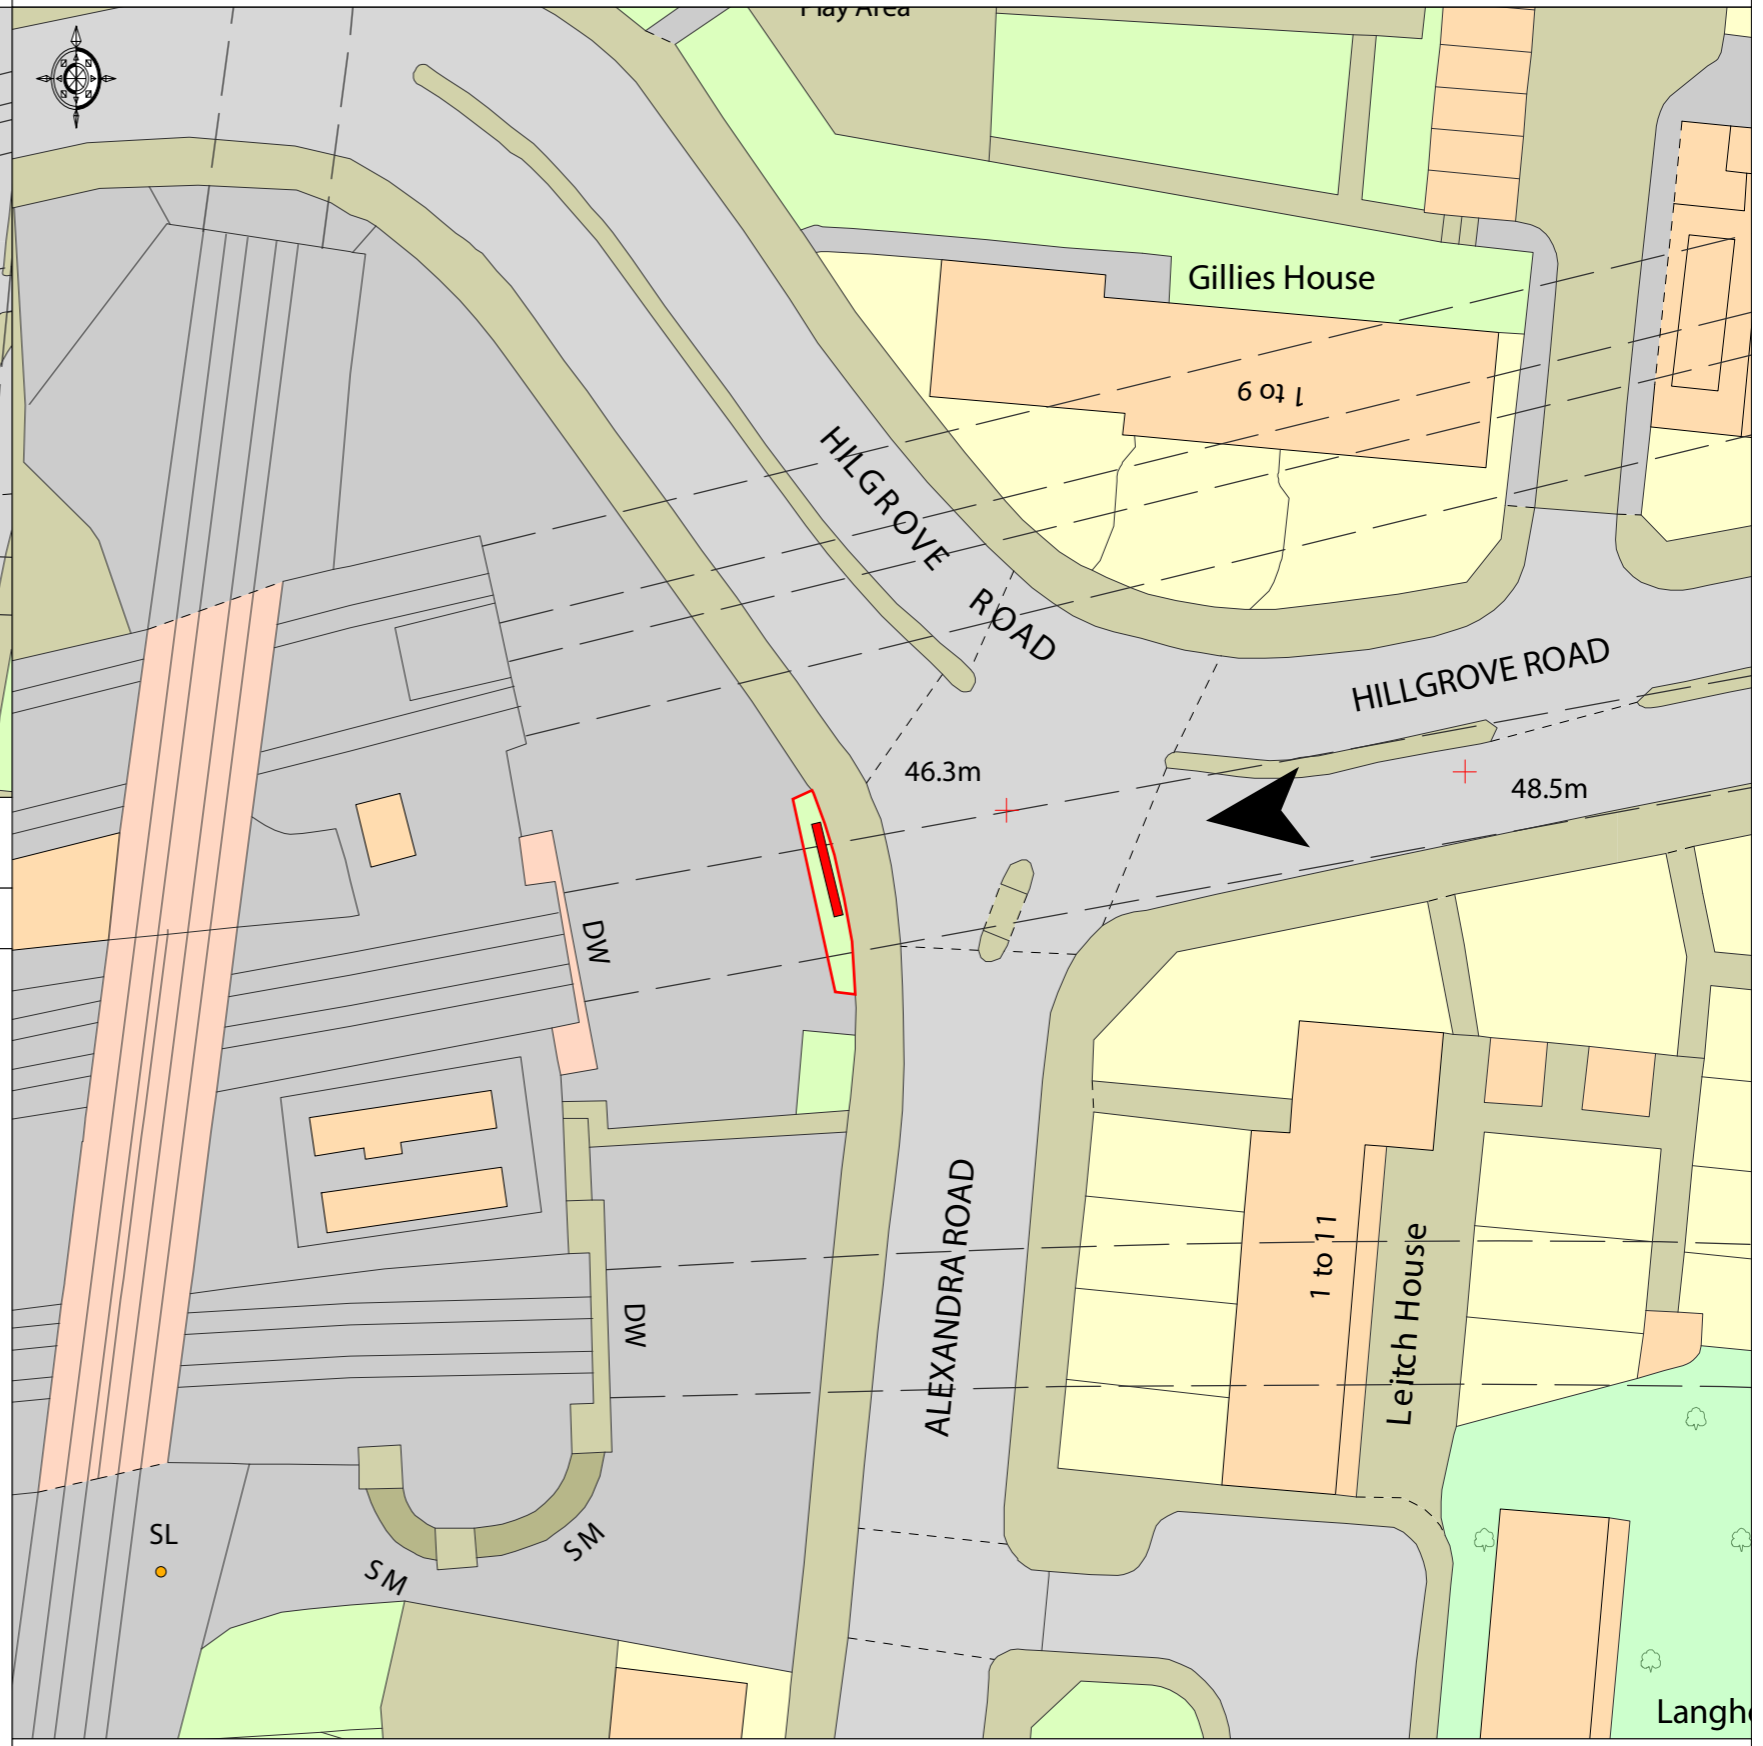

Scale 1:500@A3



Site Address: Hillgrove Road Bridge (B509) South Hampstead Camden NW6 4TJ	Drawing Title: Location & Site Plans	Date: 17 December 2018	Scale: Scale as shown when printed at A3	Dwg. No: PY3433 - 001	Rev: --
---	---	---------------------------	--	--------------------------	------------