


All dimensions must be checked on site and not scaled from this drawing

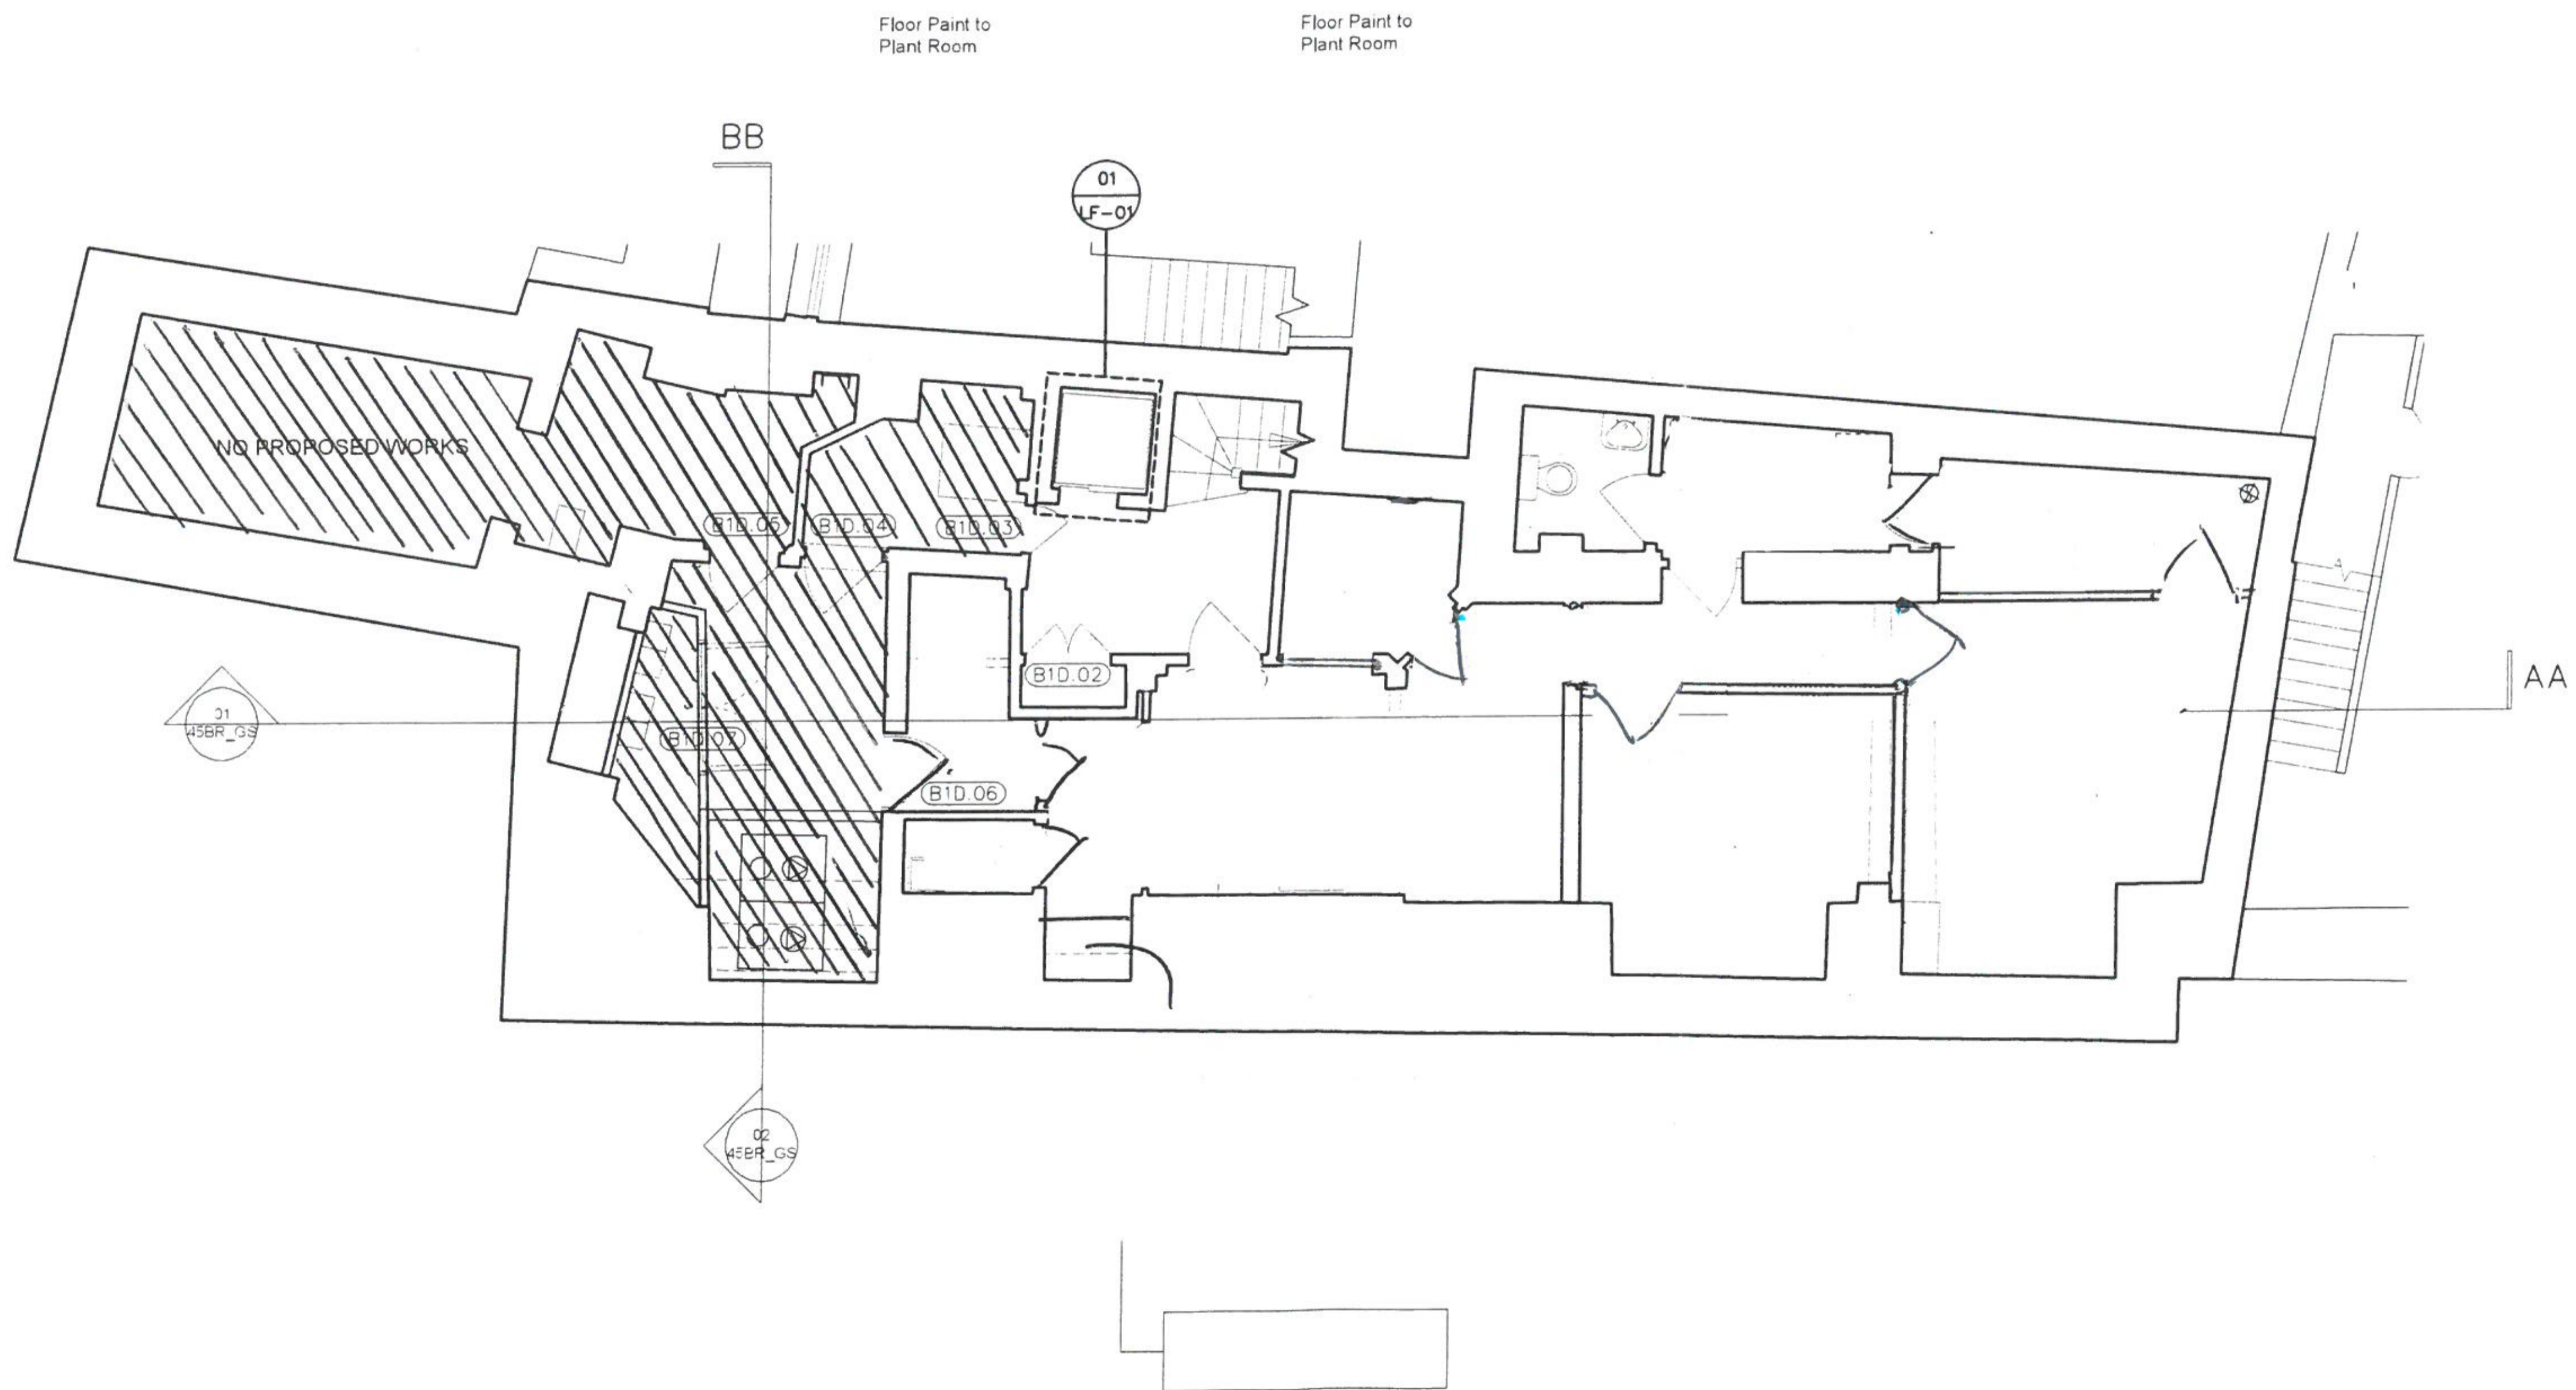

REV	DESCRIPTIVE AMENDMENTS	BY	DATE



CLIENT

PROJECT ADDRESS

DRAWING TITLE

**Existing Basement Plans  
HC-E 01**


DESIGNER, SIGNED OFF BY	DATE	CAD MANAGER, SIGNED OFF BY	DATE
----------------------------	------	-------------------------------	------

DESIGNER / DRAWN BY	SCALE	AMENDED DATE
	1/50 @ A1	

Project No.	Building	Floor	Detail	Revision



All dimensions must be checked on site and not scaled from this drawing

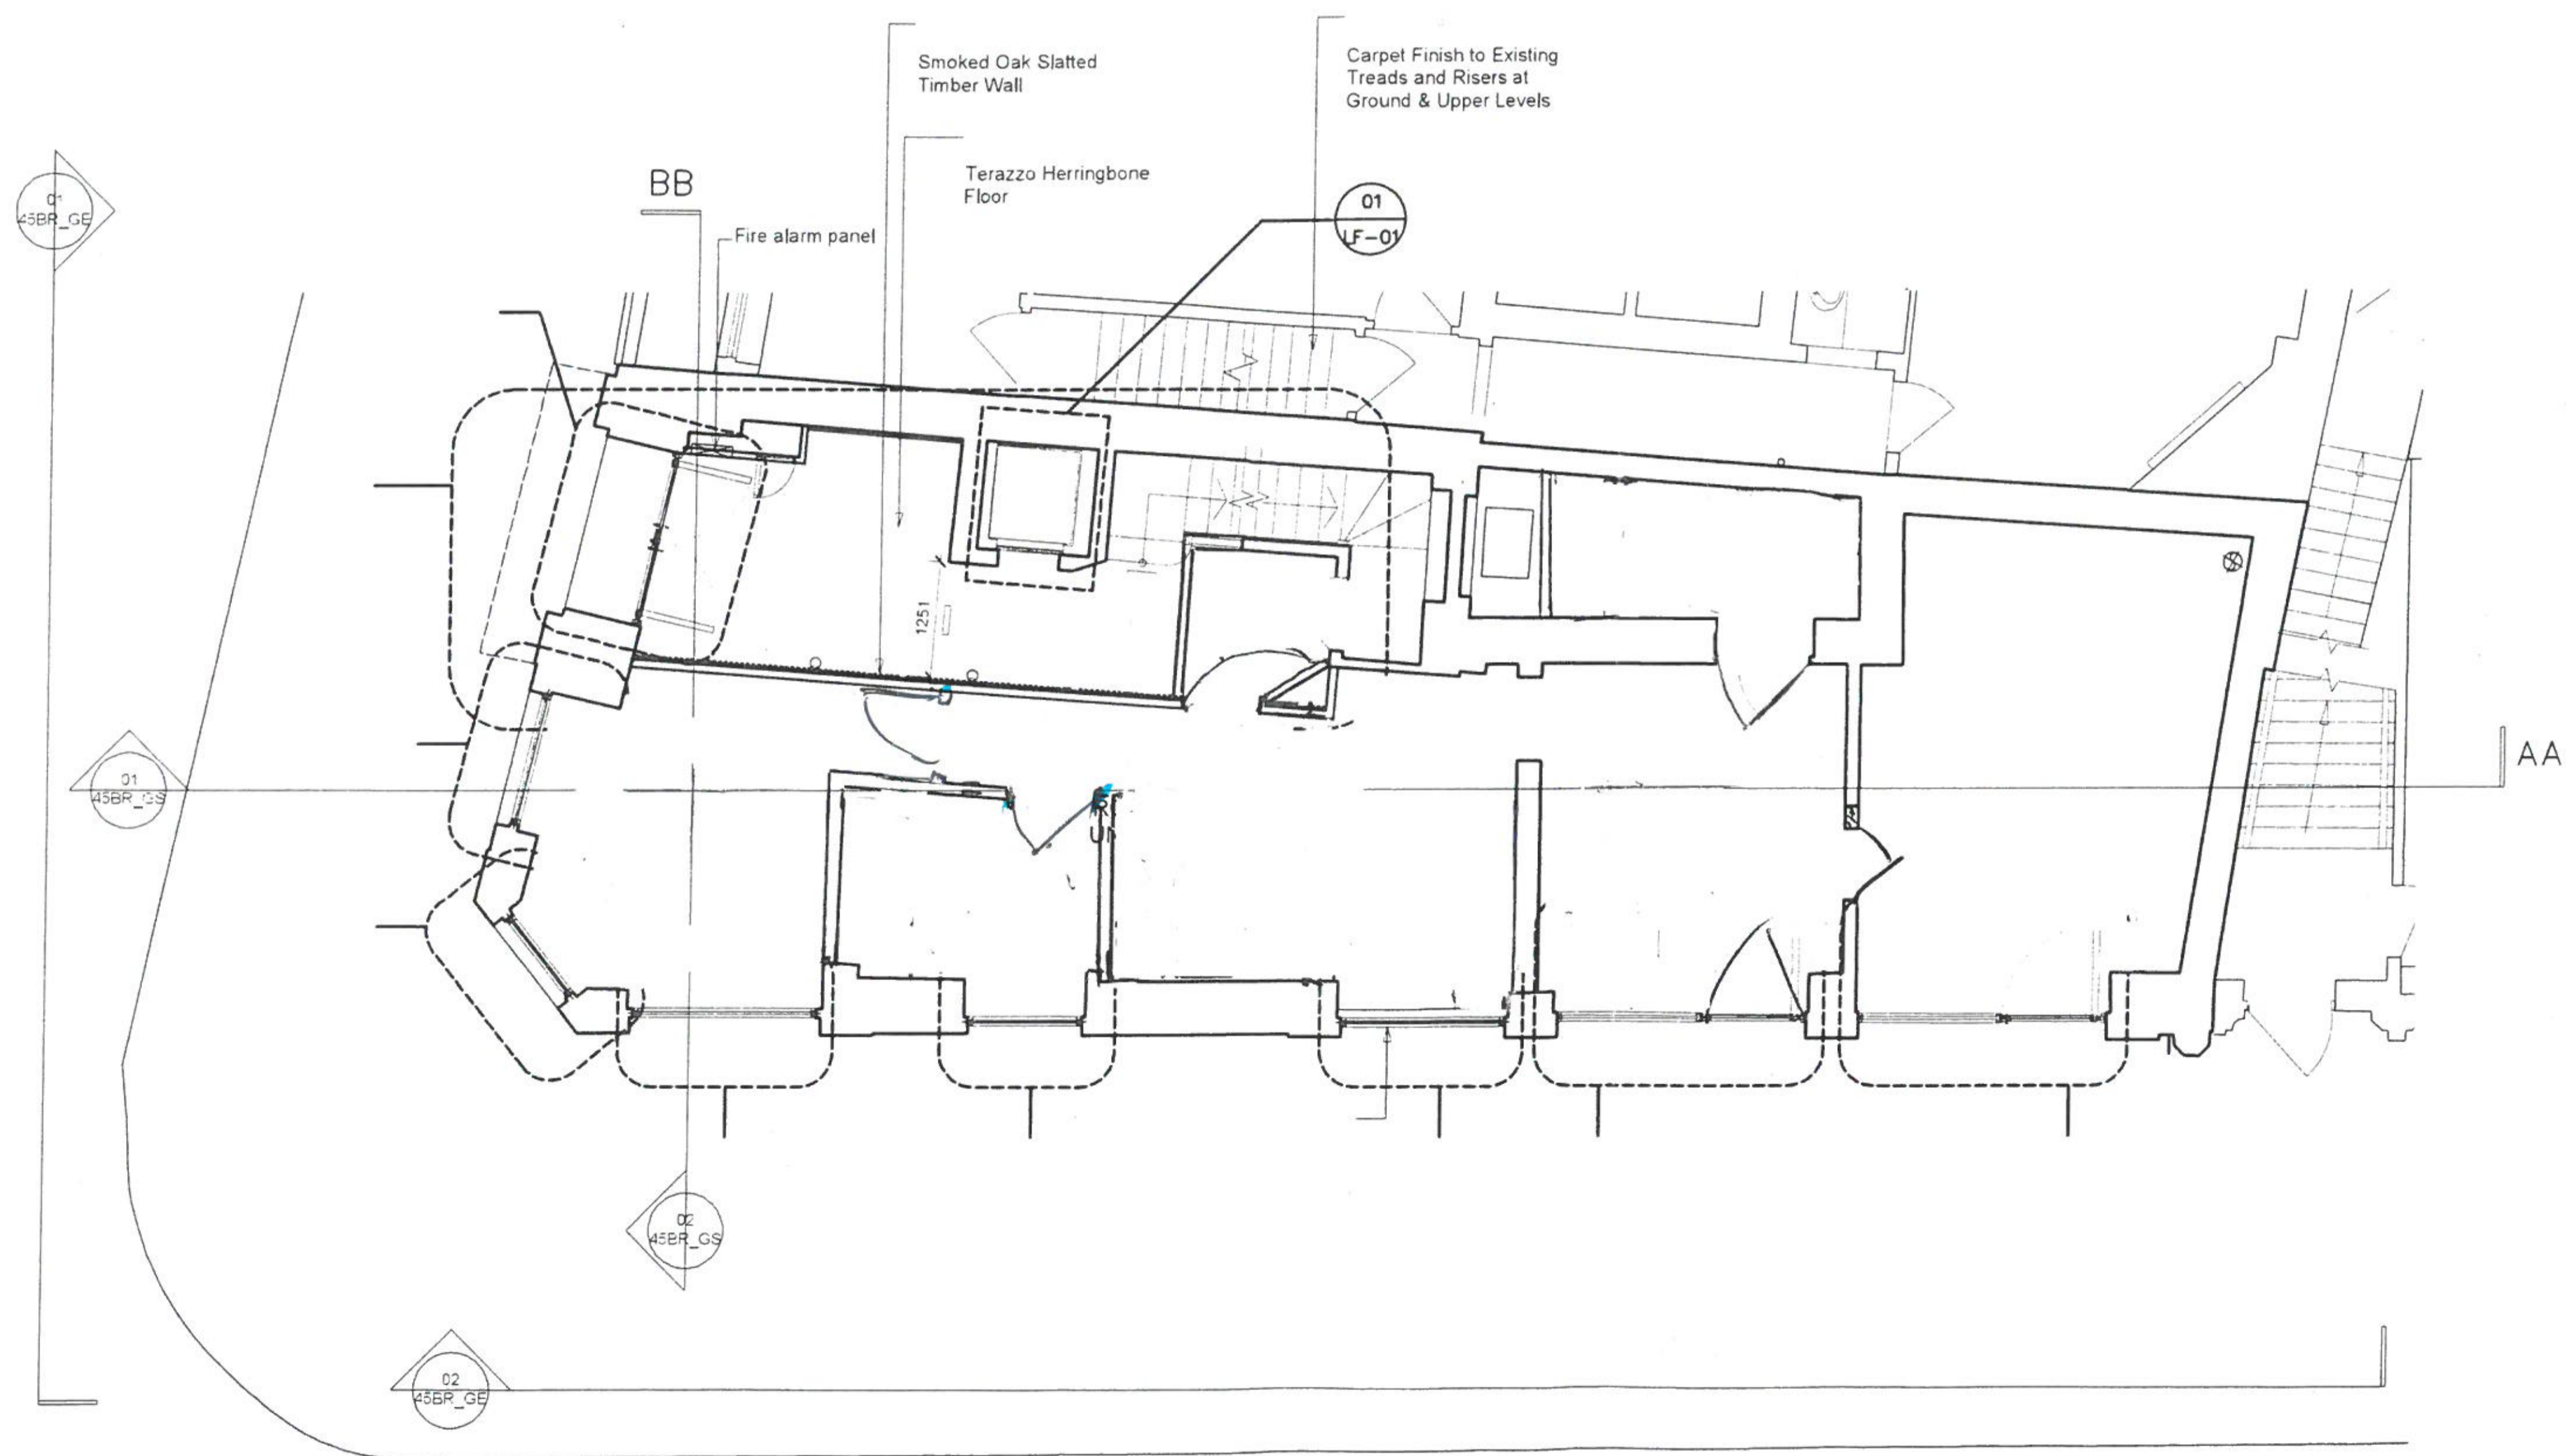

REV	DESCRIPTIVE AMENDMENTS	BY	DATE



CLIENT  
 PROJECT ADDRESS

DRAWING TITLE  
**Existing Ground Floor Plans  
 HC-E 02**


DESIGNER / DRAWN BY: \_\_\_\_\_ DATE: \_\_\_\_\_  
 CAP MANAGER / SIGNED OFF BY: \_\_\_\_\_ DATE: \_\_\_\_\_

DESIGNER / DRAWN BY: \_\_\_\_\_ SCALE: 1/50 @ A1 AMENDED DATE: \_\_\_\_\_

Project No. \_\_\_\_\_ Building Floor Detail Revision \_\_\_\_\_



All dimensions must be checked on site and not scaled from this drawing

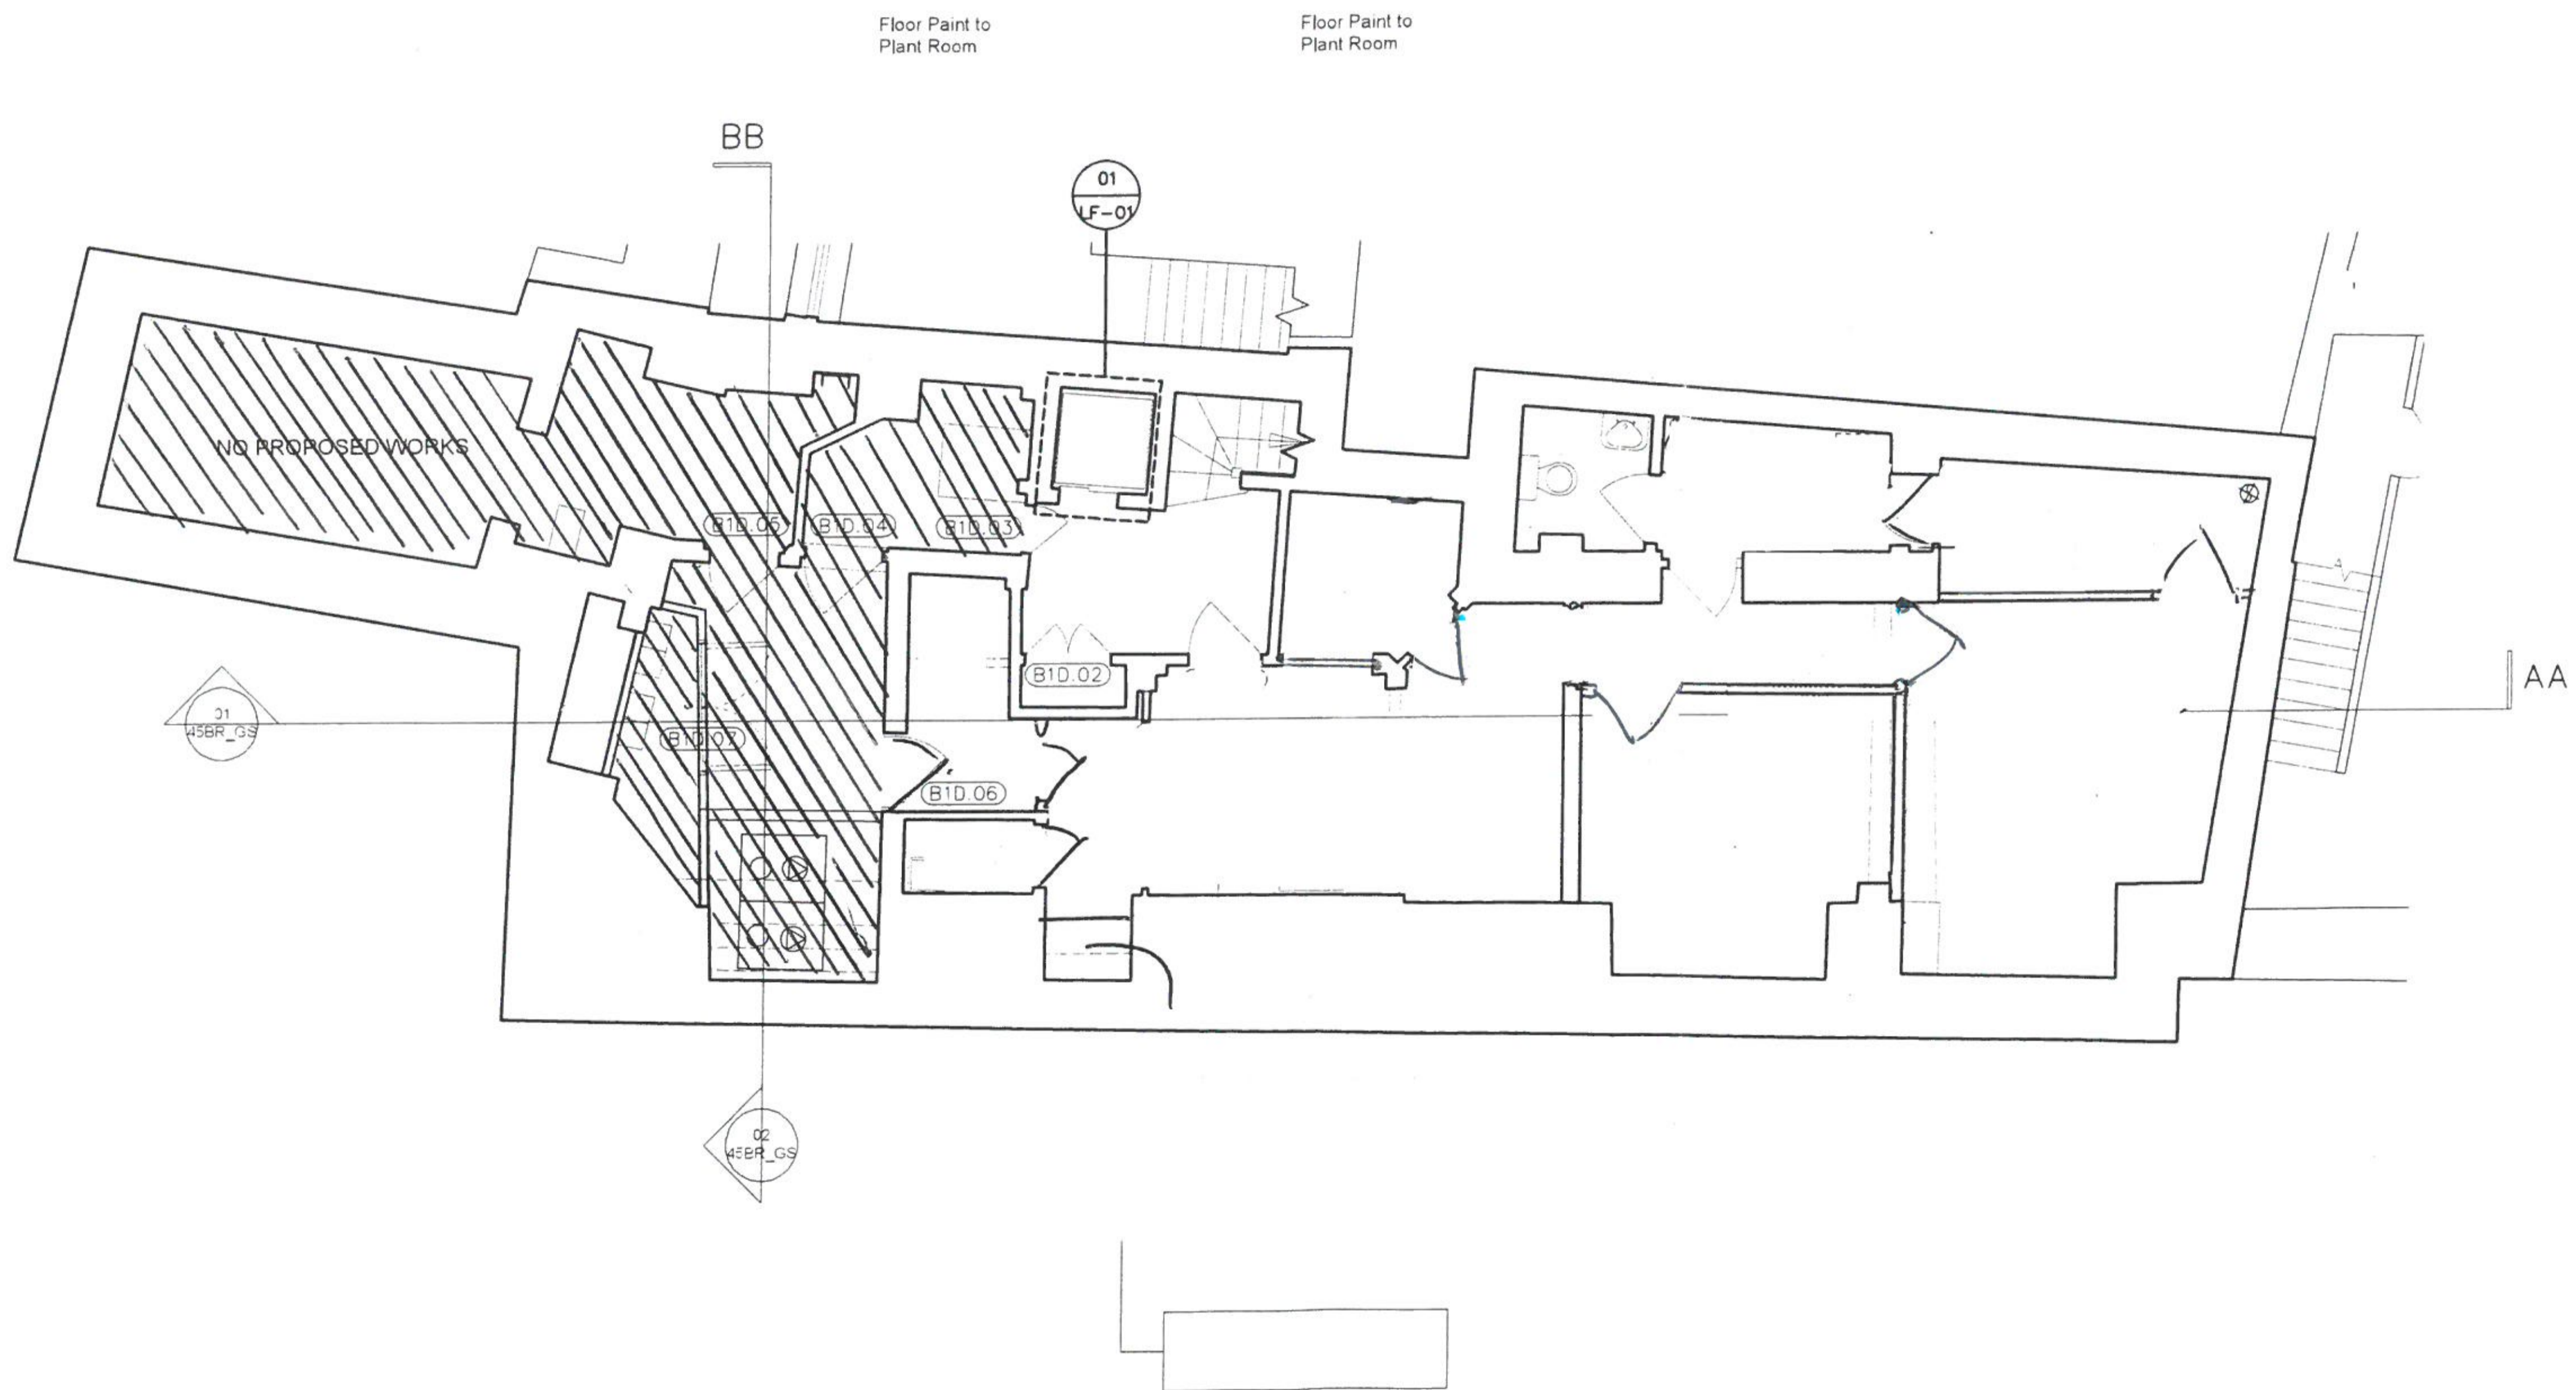

REV	DESCRIPTIVE AMENDMENTS	BY	DATE



CLIENT


PROJECT ADDRESS

DRAWING TITLE  
**Proposed Basement Plans  
HC-P 01**


DESIGNER / DRAWN BY	DATE	CAD MANAGER / SIGNED OFF BY	DATE

DESIGNER / DRAWN BY	SCALE	AMENDED DATE
	1/50 @ A1	

Project No.	Building	Floor	Detail	Revision

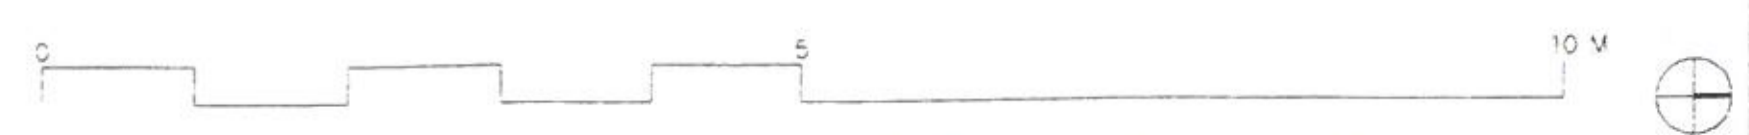

All dimensions must be checked on site and not scaled from this drawing

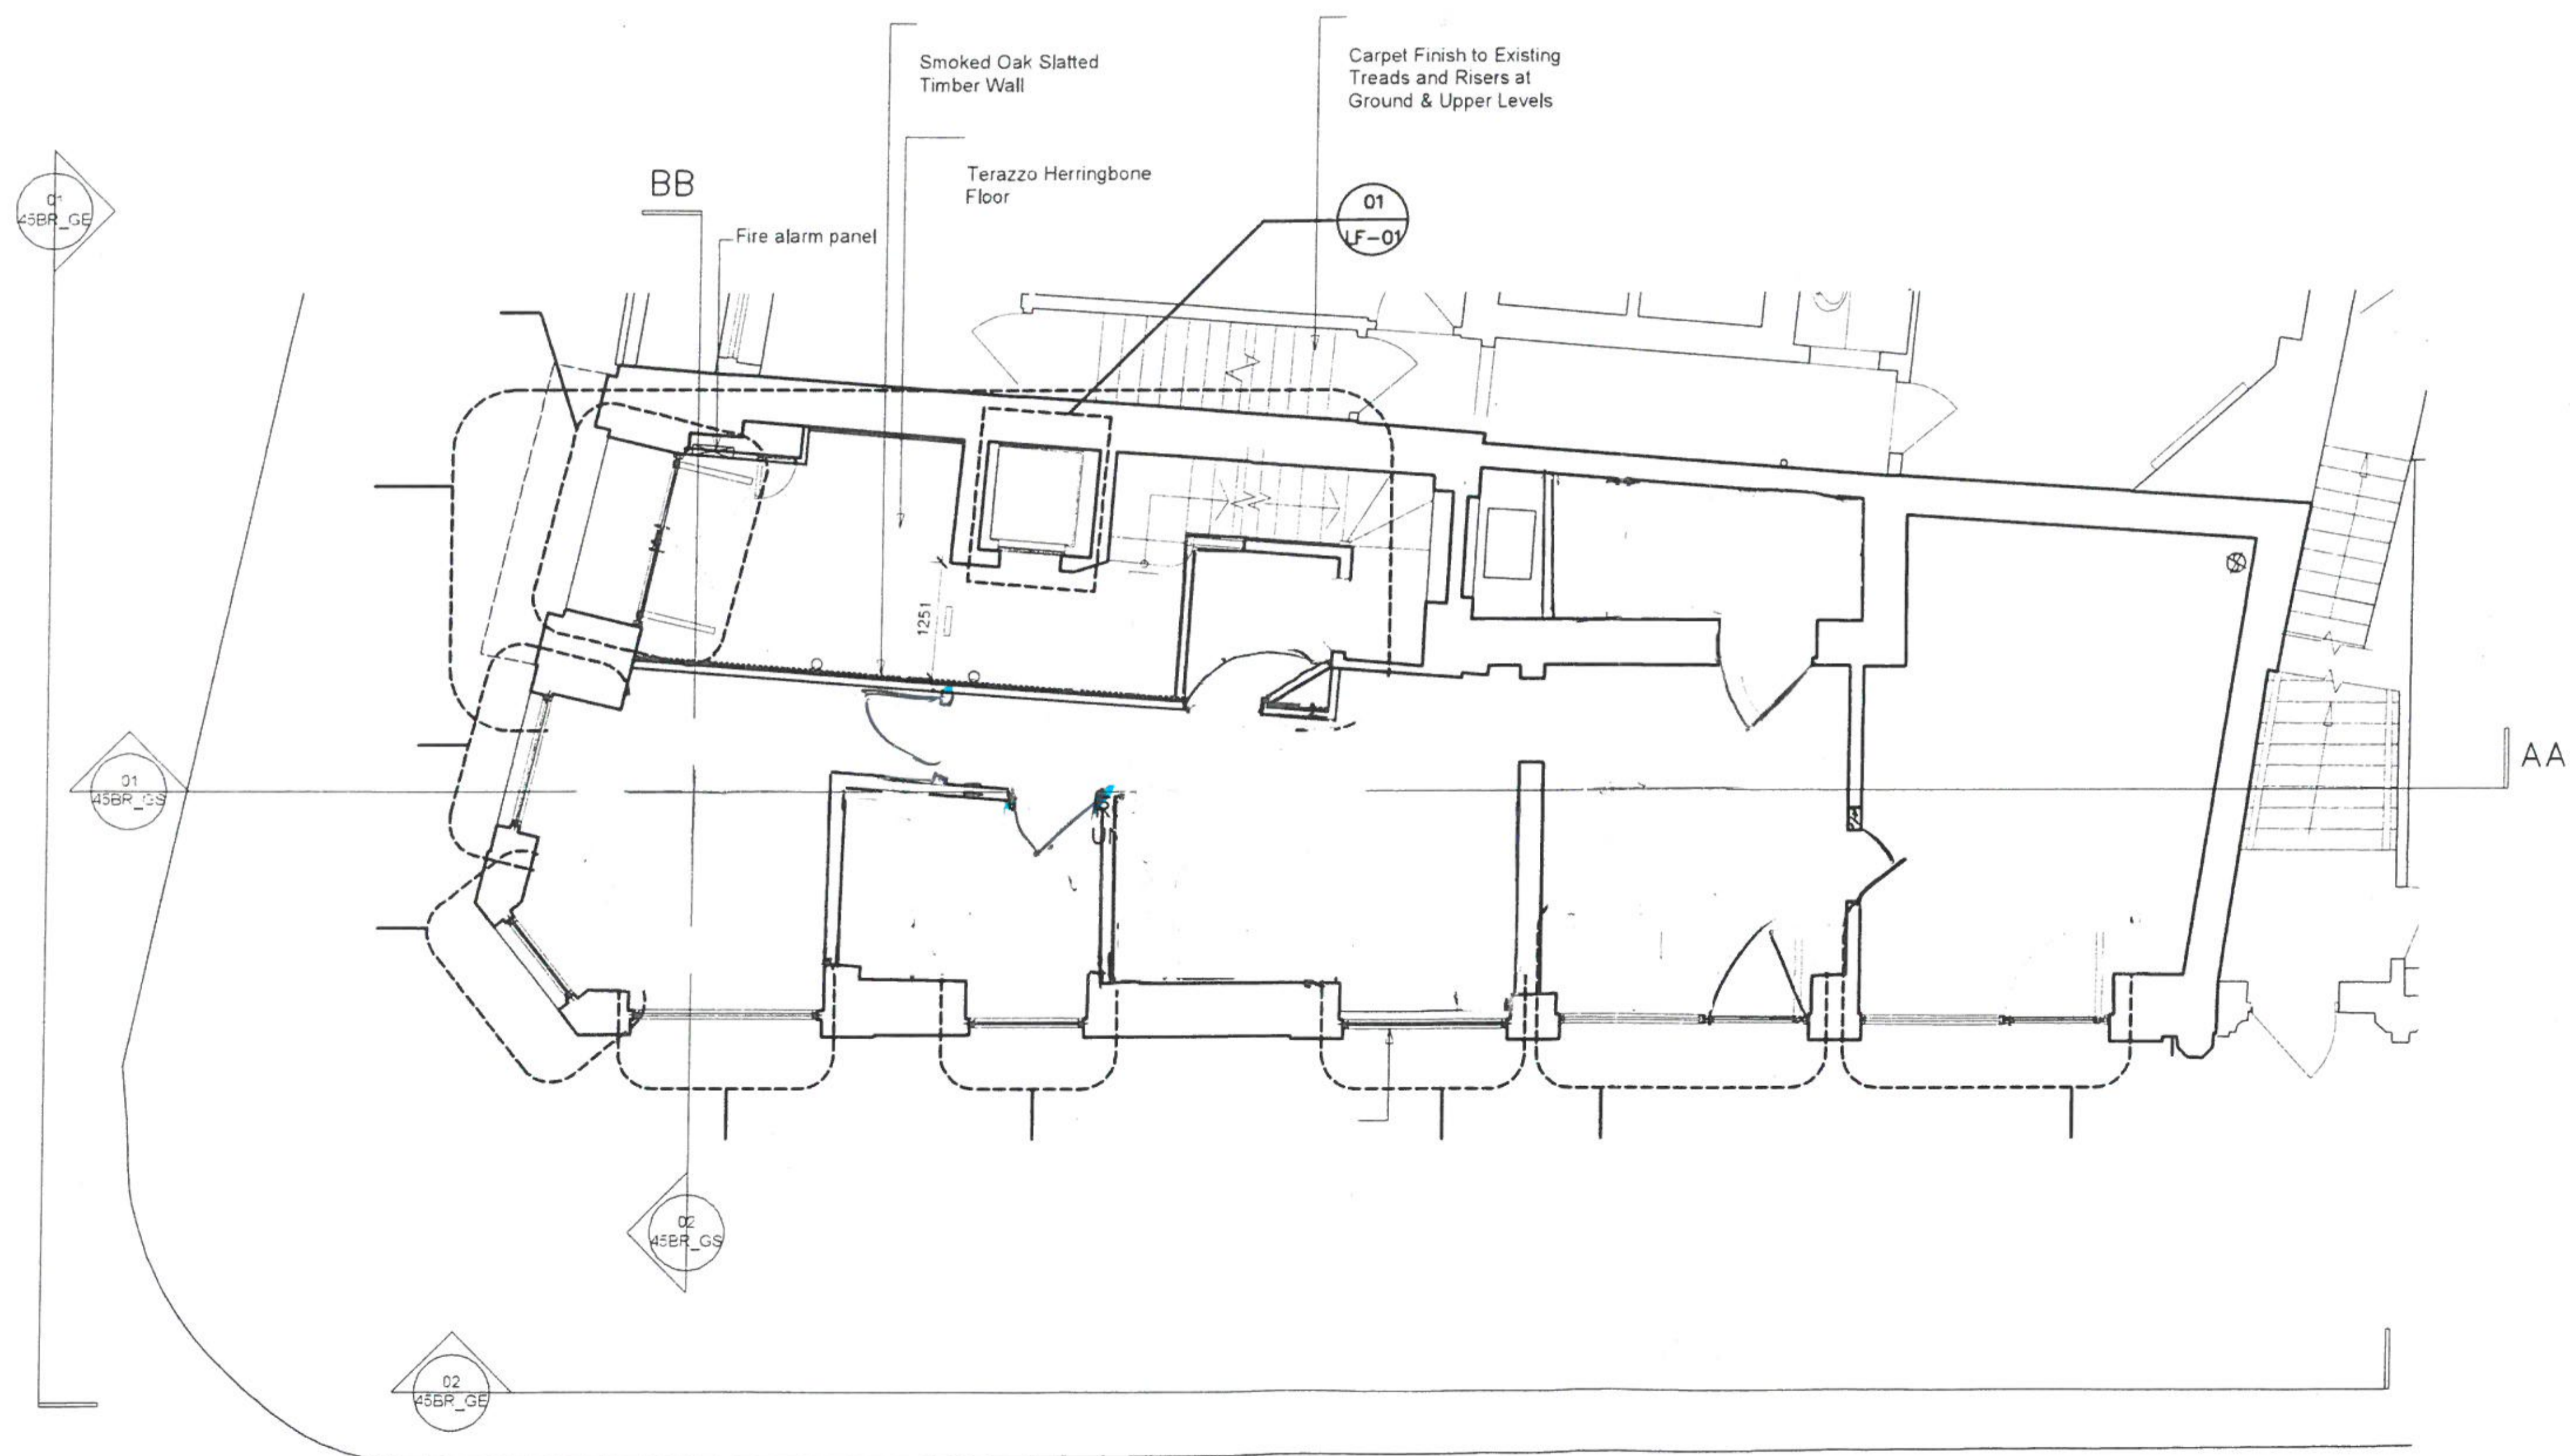

REV	DESCRIPTIVE AMENDMENTS	BY	DATE



CLIENT

PROJECT ADDRESS

DRAWING TITLE

Proposed Ground Floor Plans  
HC-P 02

DESIGNER SIGNED OFF BY	DATE	CAD MANAGER SIGNED OFF BY	DATE

DESIGNER / DRAWN BY	SCALE	AMENDED DATE
	1/50 @ A1	

Project No.	Building	Floor	Detail	Revision

