


A


A

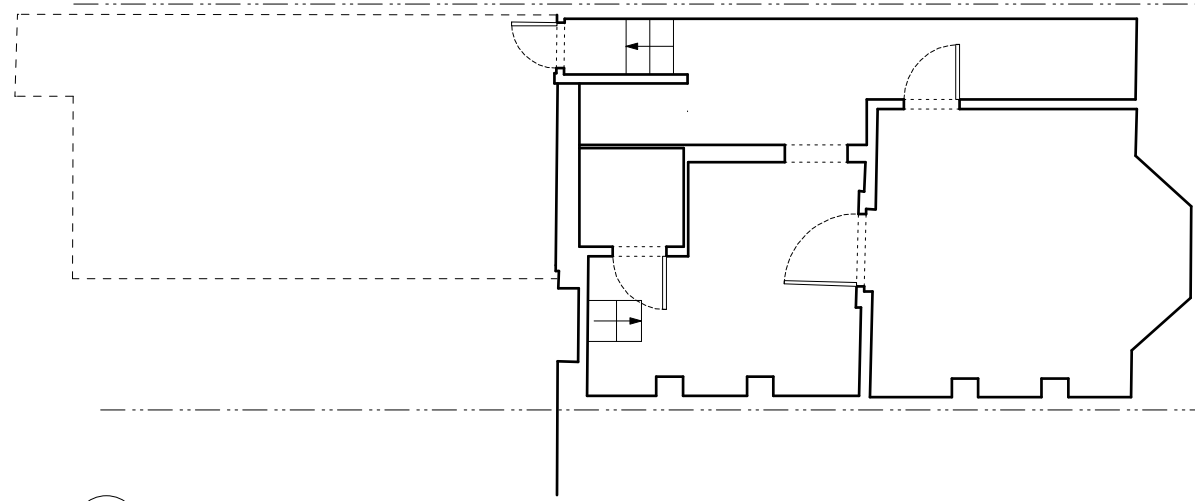

**01 Basement Floor Plan**  
 Scale 1:100 @ A3  
 No Change

A

A

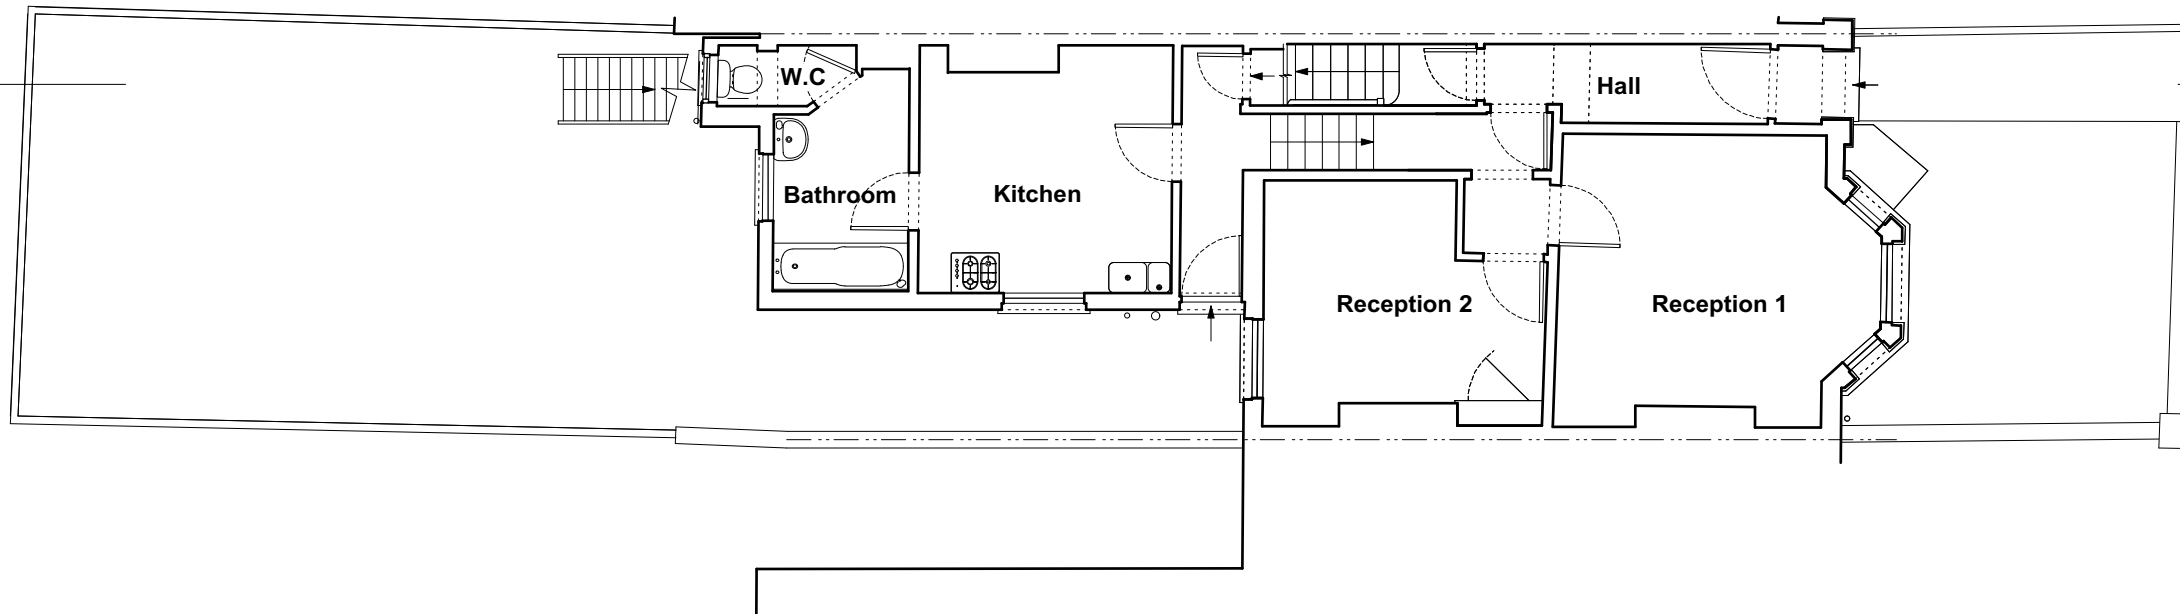

**02 Lower Ground Floor Plan**  
 Scale 1:100 @ A3  
 No Change



DWG NO	ISSUED	REV
<b>PR-100</b>	Dec 2018	
SCALE		
Proposed Plans	1:100 @ A3	
JOB NO		
Kylemore Road 13 Kylemore Road, NW6 2PS	125	