


01 Upper Ground Floor Plan
 Scale 1:100 @ A3
 No Change



02 First Floor Plan
 Scale 1:100 @ A3

Proposed Plans

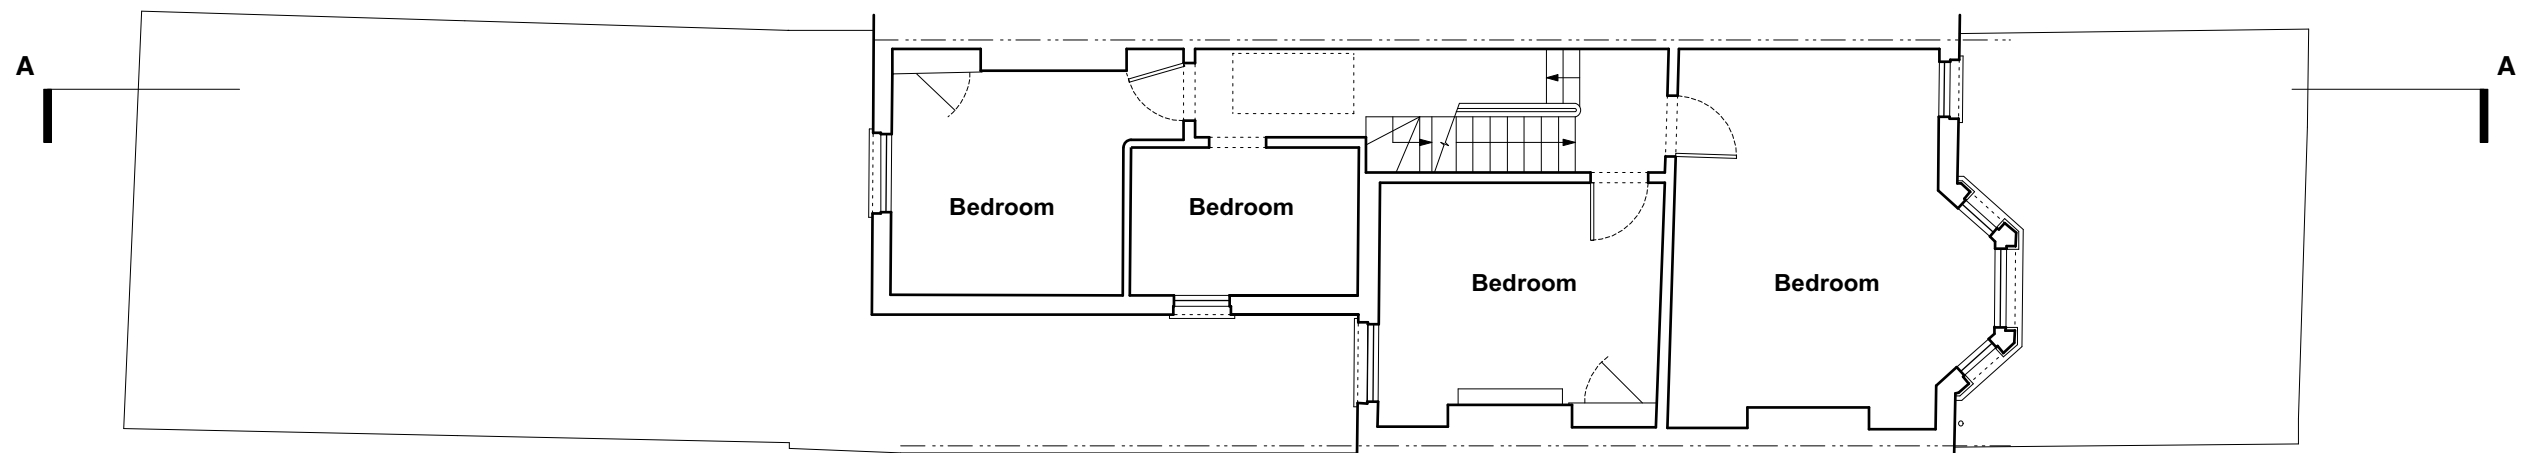

DWG NO	ISSUED	REV
PR-101	Dec 2018	
SCALE		
Proposed Plans	1:100 @ A3	
JOB NO		
Kylemore Road 13 Kylemore Road, NW6 2PS	125	