



Denmark Place

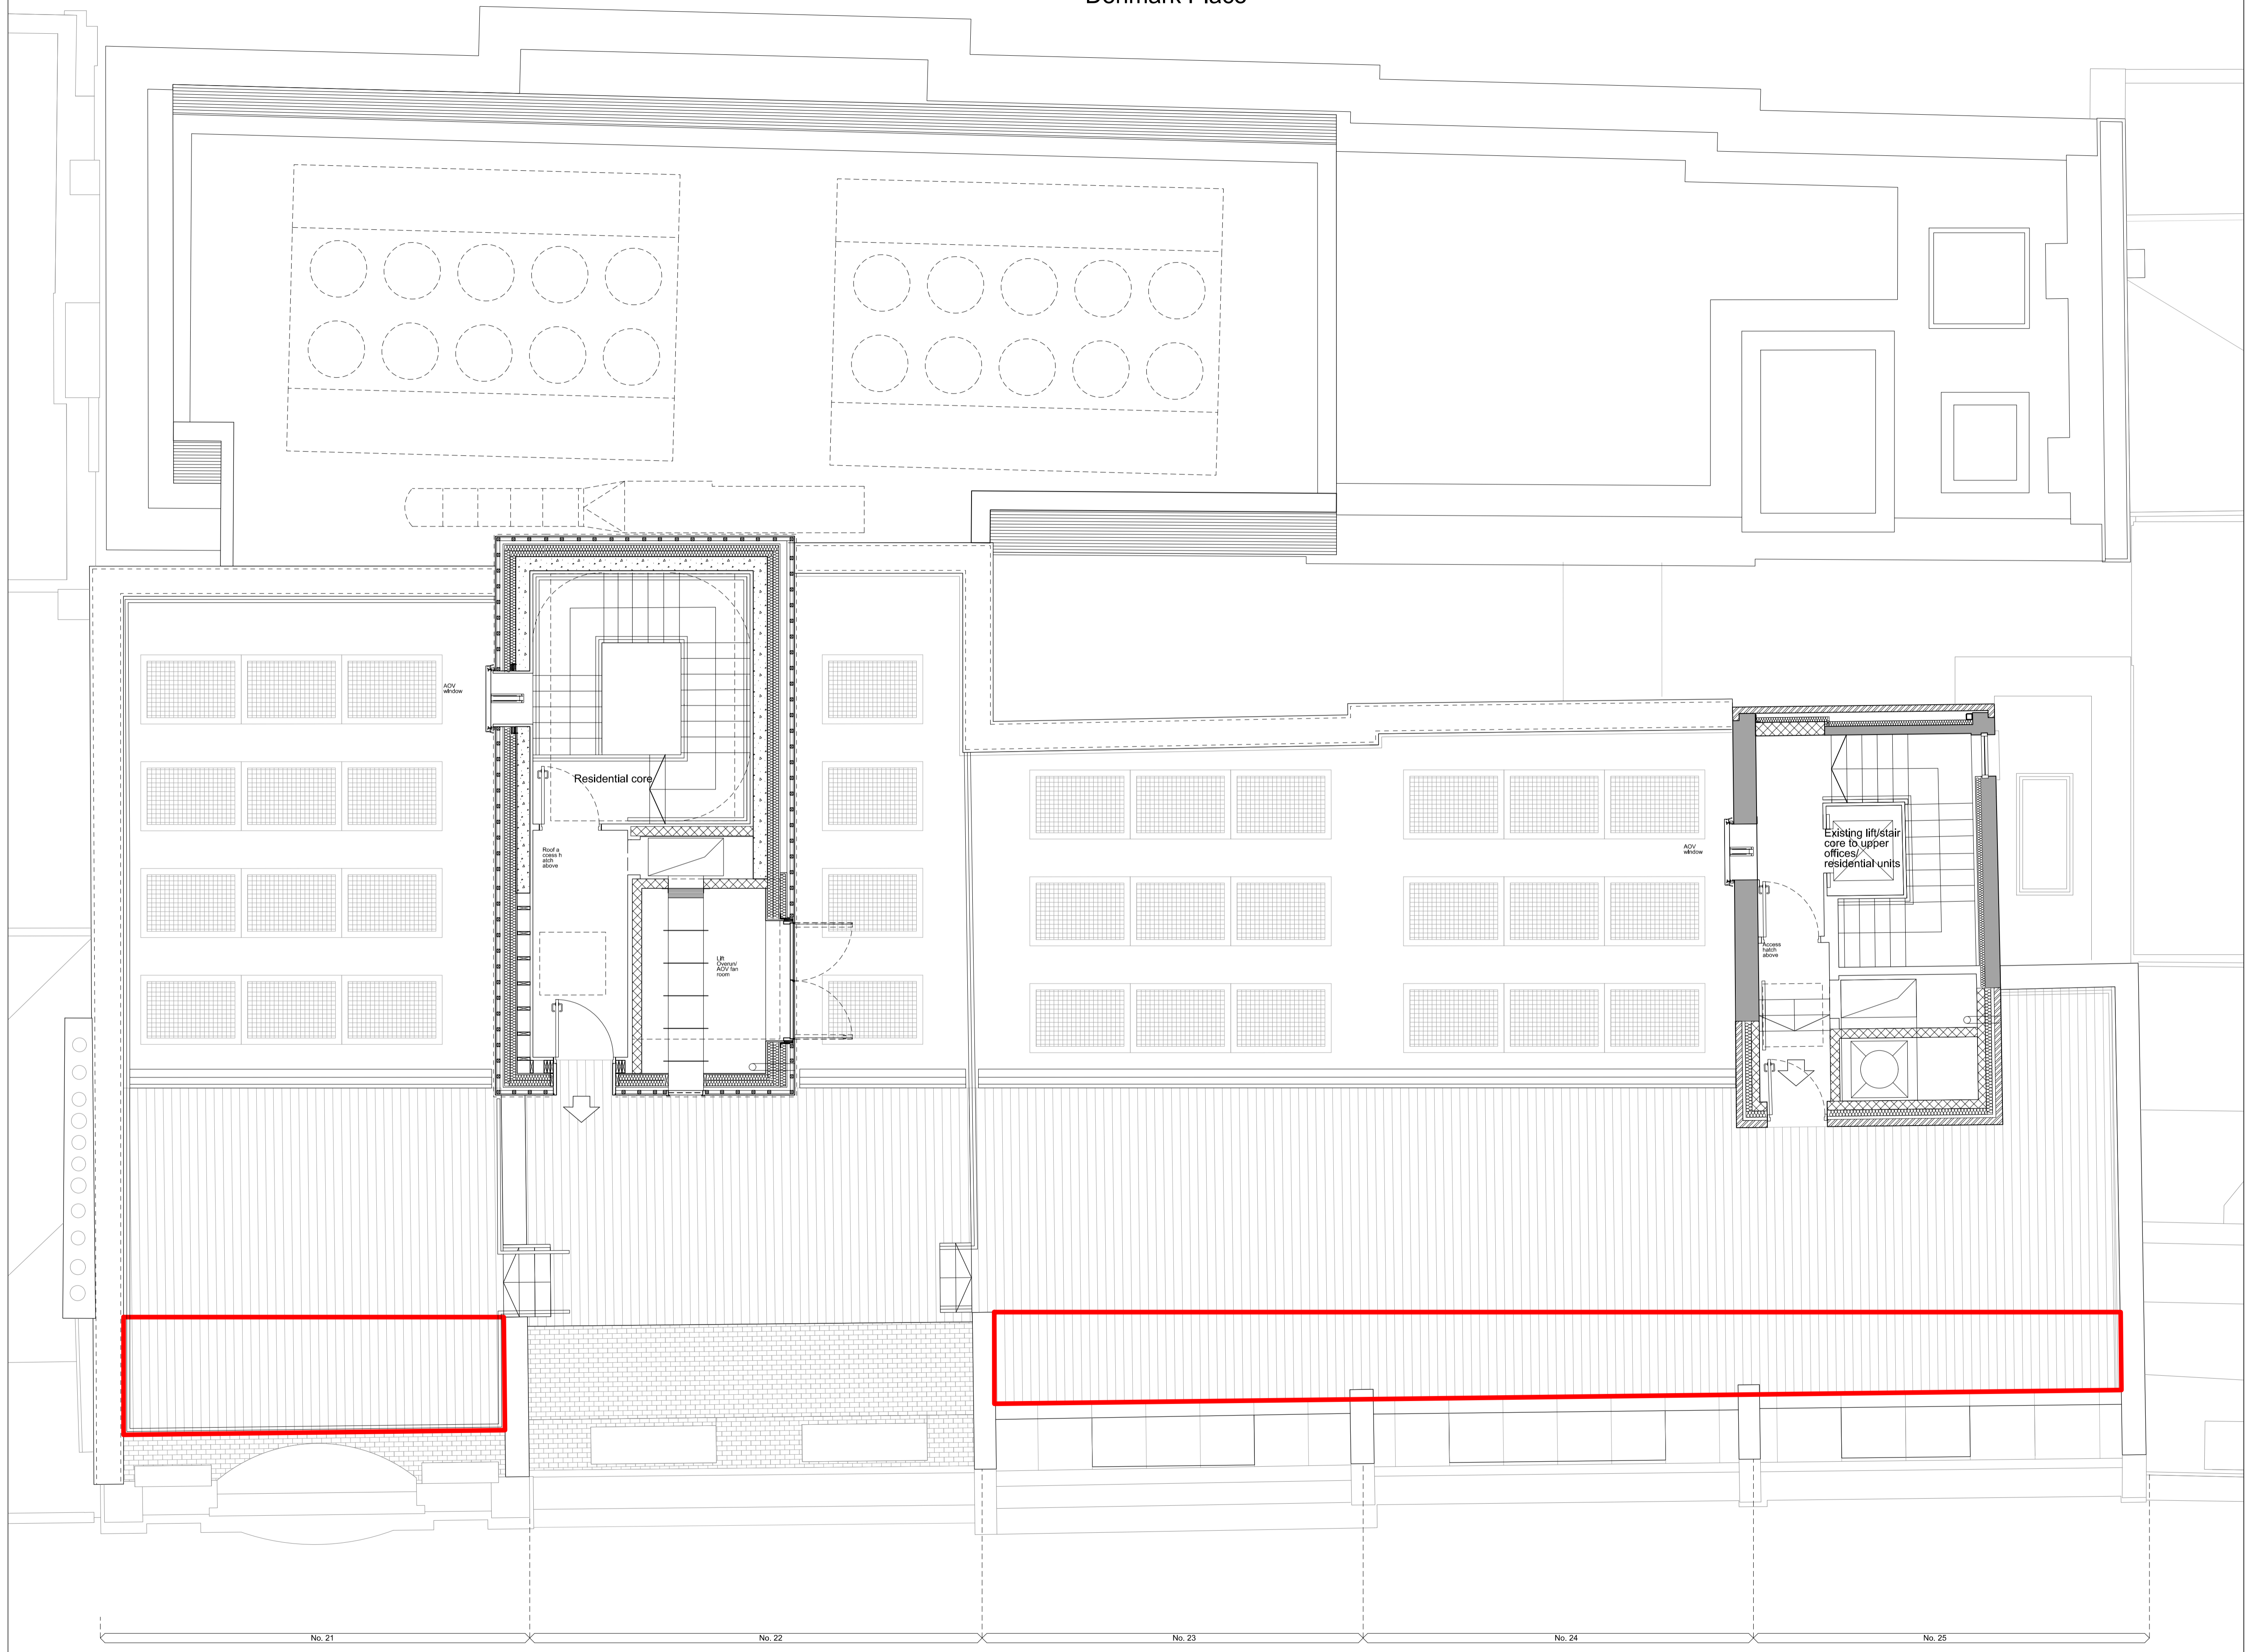


CDM:

Notes:
All internal furniture layouts are indicative only.

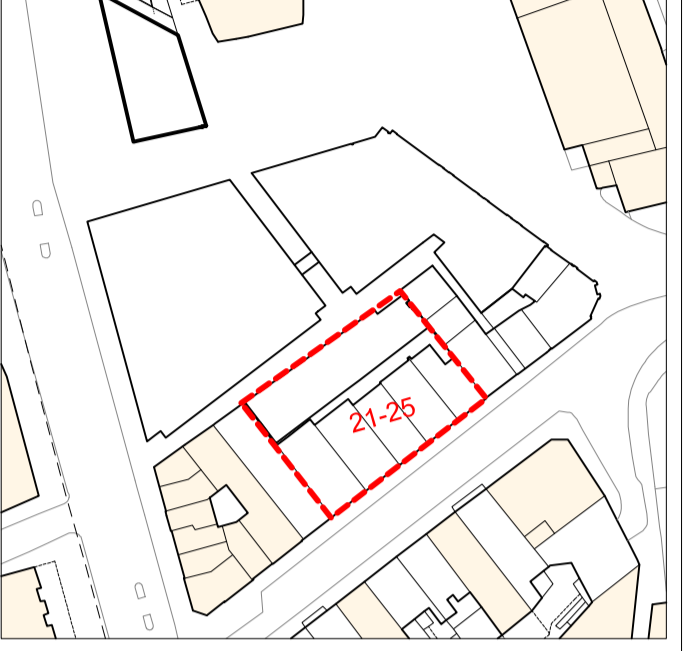

Application Boundary

Revision history:

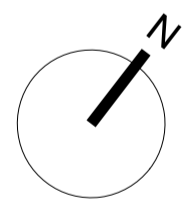

P01 29/11/18 Issued for Planning
 Project: St Giles Circus
 Drawing title: Heritage Buildings
 Nos. 21-25 Denmark Street
 Existing Site Plan
 1793 PL016-01 Rev. P01

Scale: 1:50@A1

Orms
 1 Oliver's Yard
 55-71 City Road
 London EC1Y 1HQ
 0207 833 8533
 orms@orms.co.uk
 orms.co.uk

Do not scale. All dimensions to be confirmed on site. Information contained in this drawing is the sole copyright of Orms designers + architects ltd and is not to be reproduced without permission.

