


Denmark Place


CDM:

Notes:

All internal furniture layouts are indicative only.

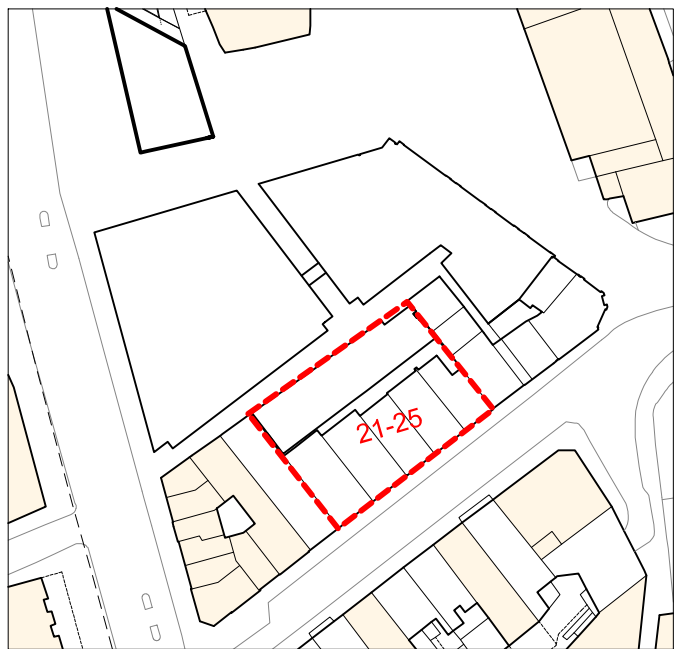

Revision history:

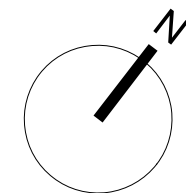

P01 29/11/18 Issued for Planning

Project: St Giles Circus

Drawing title: Heritage Buildings
Nos. 21-25 Denmark Street
Proposed Fifth Floor

1793 PL016-06

Rev. P01

Scale: 1:50@A1

Orms

1 Oliver's Yard
55-71 City Road
London EC1Y 1HQ

0207 833 8533
orms@orms.co.uk
orms.co.uk

Do not scale. All dimensions to be confirmed on site.
Information contained in this drawing is the sole
copyright of Orms designers + architects ltd and is
not to be reproduced without permission.

Parapet wall
extended up to
mask
waterproofing
and insulation

RF01

B05

Mansard
extended and
reslated

Residential core

Roof is
cross h
seen above

Lift
Shaft/
AOV fan
room

Existing lift/stair
core to upper
offices/
residential units

Access
to roof
above

AOV
window

Decorative
Metal
balustrade with
climbing plants
from planter
below handrail

Decorative
Metal
balustrade with
climbing plants
from planter
below handrail

Decorative
Metal
balustrade with
climbing plants
from planter
below handrail

No. 21

No. 22

No. 23

No. 24

No. 25

Denmark Street

PL
016.07

Nos. 21-25 Denmark Street
Proposed Roof Plan

1:50

0 2m 5m 10m