


KEY PLAN - BLOCK A

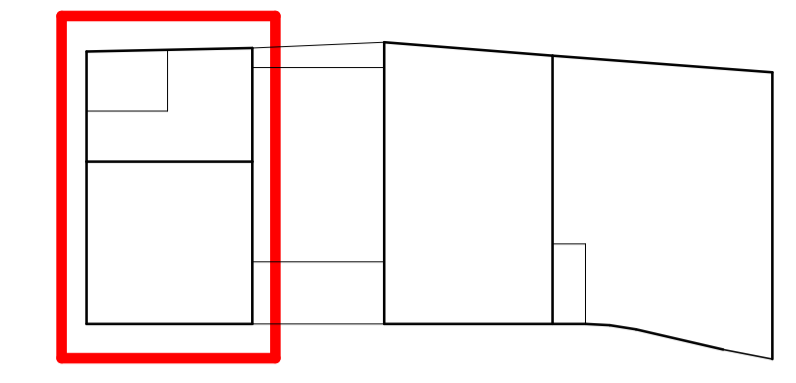

NOTE

1. For Wall Types and S/O refer to 22 series drawings.
2. Refer to internal room elevations for extent of wall types/panelling.
3. For radiator sizes, refer to BSE3D information.

6	Updated to AKA Comments	CB	NF	17/12/18
5	Radiators added.	LW	NF	08/10/18
4	Brick returns checked and amended. Drawing updated to latest AKA comments	AK	NF	17/08/18
3	Curtain Wall CW05 updated Dry riser added	ST	NF	20/07/18
2	Updated to Client and Design Guardian Comments	GB	NF	25/04/18
1	First Construction Issue	ST	NF	27/03/18

rev	description	drawn	checked	date

status: CONSTRUCTION
 This drawing is protected under The Copyright, Designs and Patents Act 1988. Not scale. Figured dimensions only are to be taken from this drawing. All dimensions are to be checked on site before any work is put in hand. If in doubt, ASK.

P T A L

PETER TAYLOR ASSOCIATES LIMITED
 7 CURZON STREET
 MAYFAIR LONDON W1J 5HG
 -
 TELEPHONE + 44 (0)20 7495 3837
 FACSIMILE + 44 (0)20 7493 3475
 EMAIL MAYFAIR@PTAL.CO.UK
 -
 WWW.PTAL.CO.UK

client: Neilcott Construction Group
 Excel House
 Cray Avenue
 Orpington
 Kent
 BR5 3ST




project: Central Somers Town
 Plot 1

title: Block A - GA Ground Floor Plan

scale: As indicated @ A1
 date: 16/10/17
 drawn: ST
 checked: NF

Project ID: 170044
 Originator: PTA
 Drawing No: P1-00-DR-A-07-100
 revision: C6

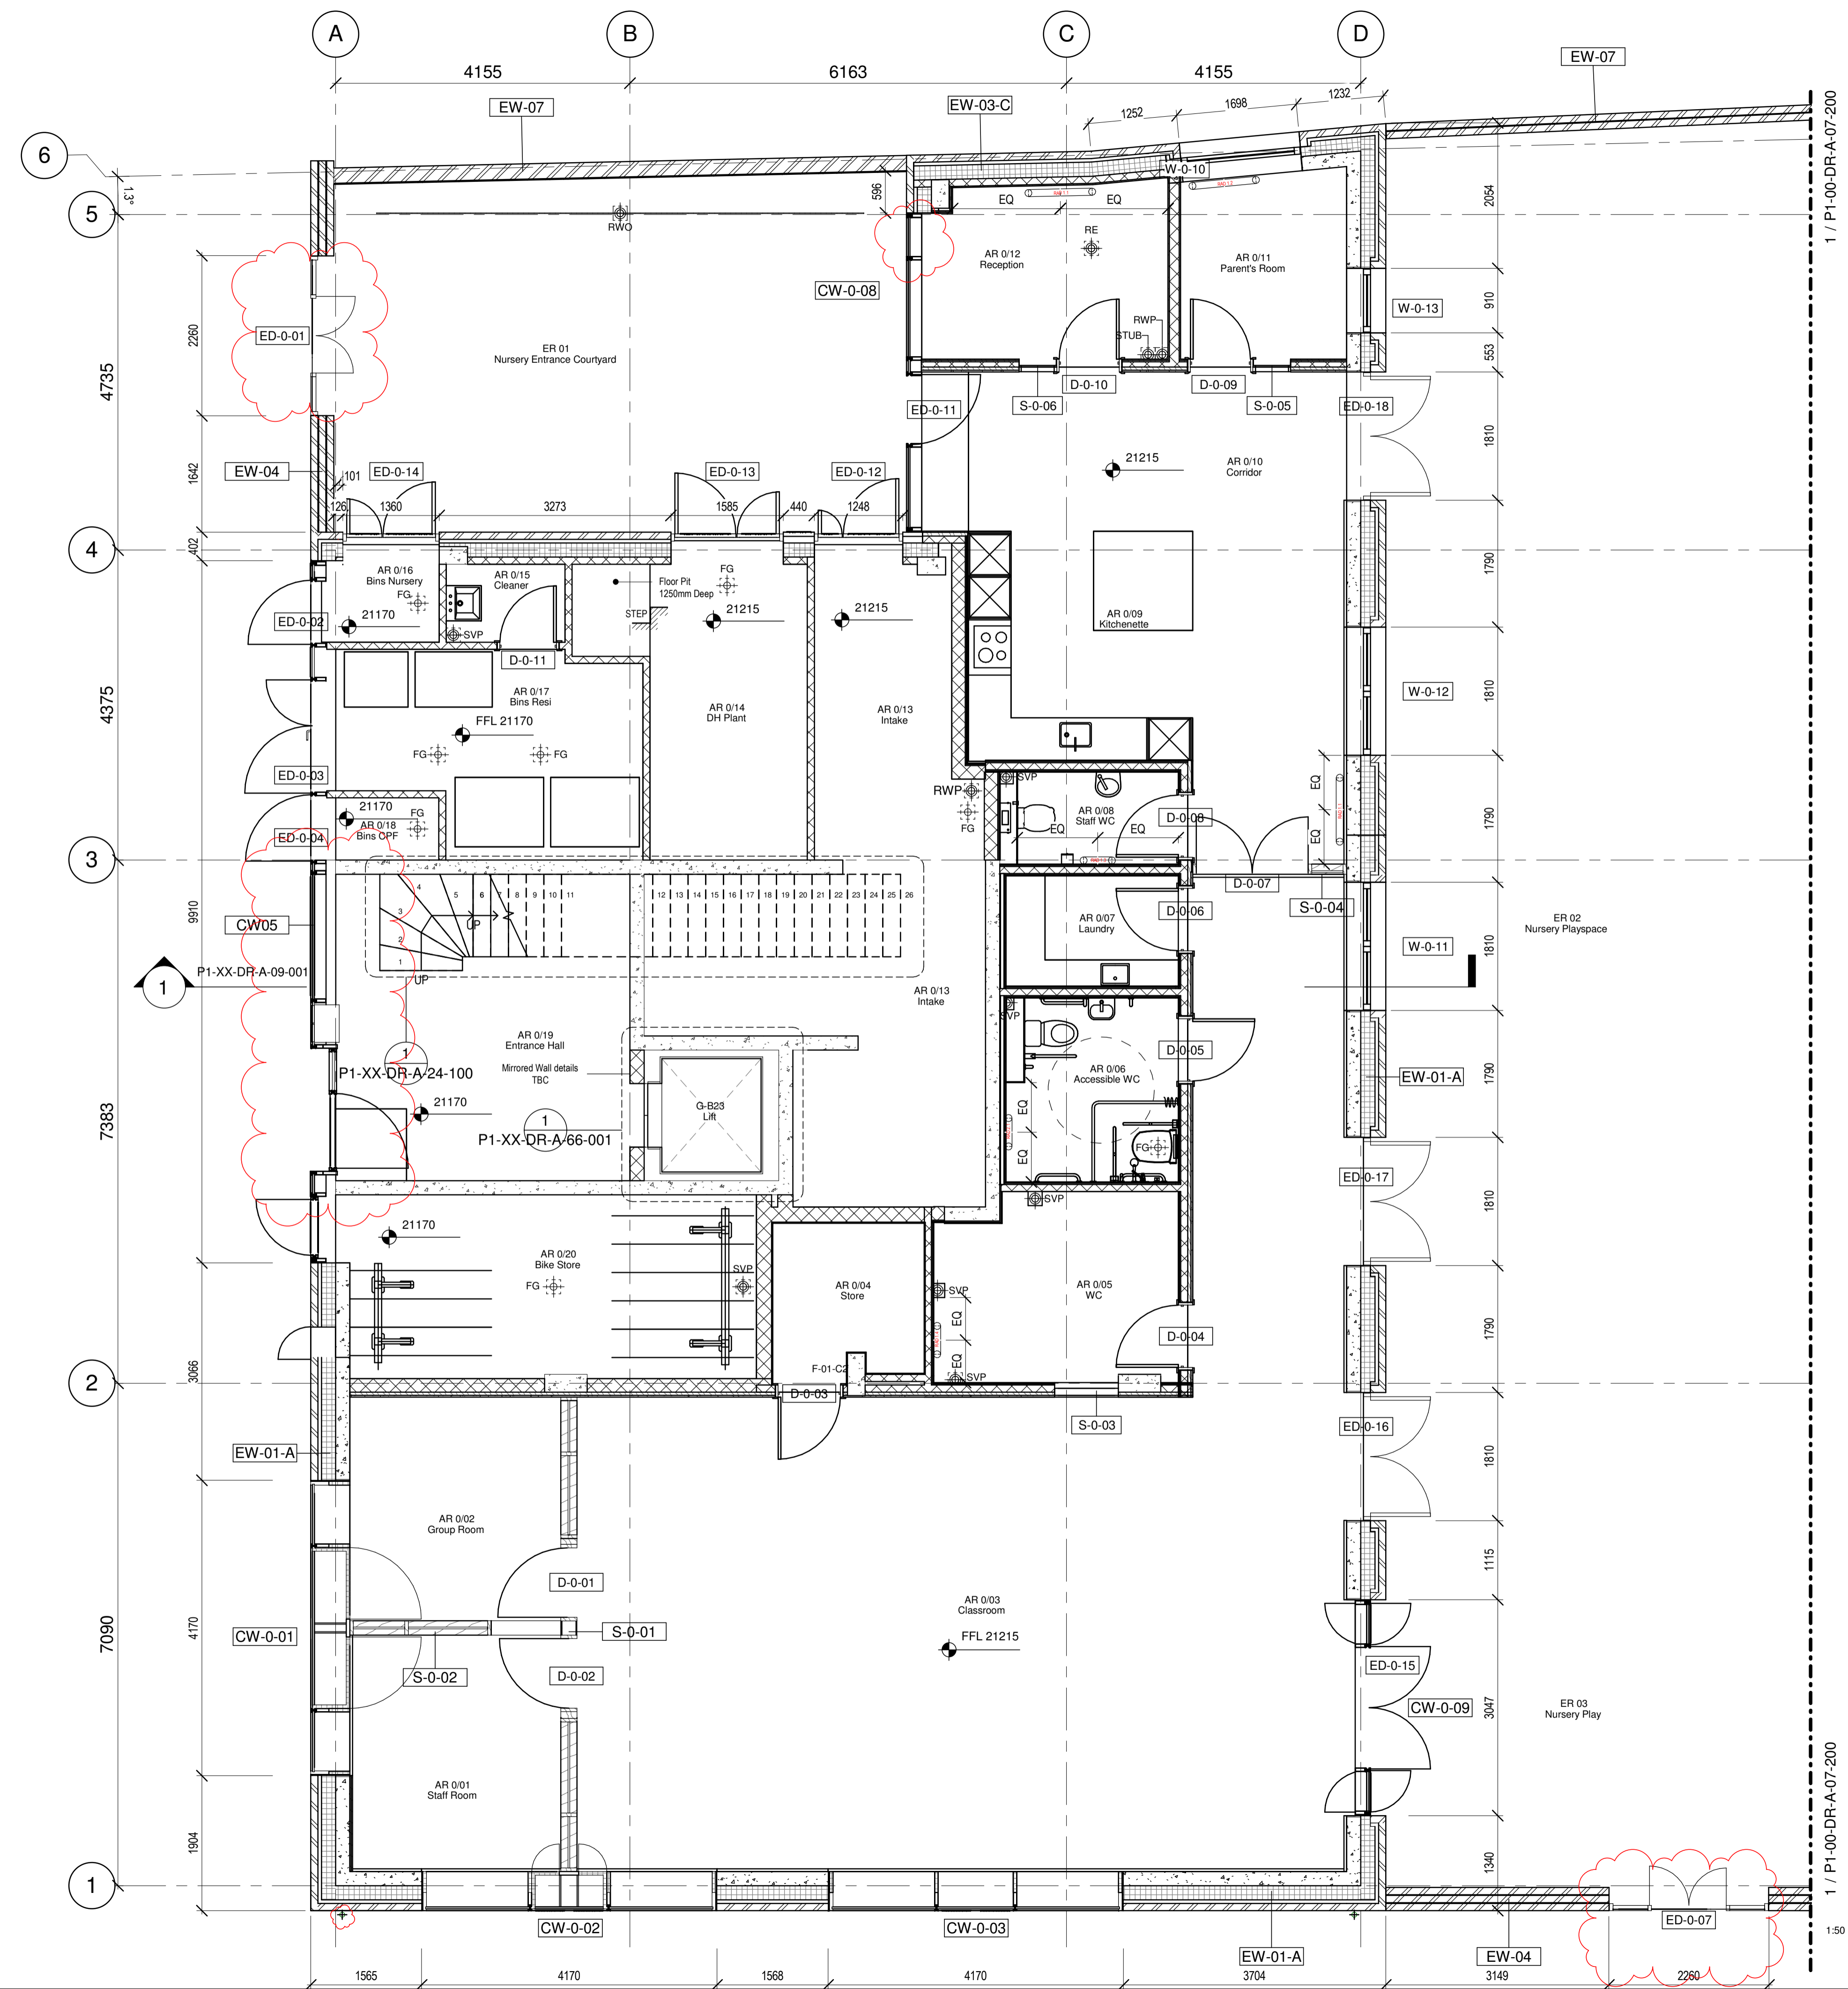

1 / P1-00-DR-A-07-200