



This drawing is the property of Hunter Patel Creative Group. Copyright is reserved by them and the drawing is issued on the condition that it is not copied either wholly or in part without the consent in writing of Hunter Patel Creative Group. Figured dimensions to take preference over those scaled. All dimensions to be checked on site before commencement of any work or shop drawings. This is to be read in conjunction with the specifications when existing.




**LOCATION PLAN**  
SCALE 1:1250

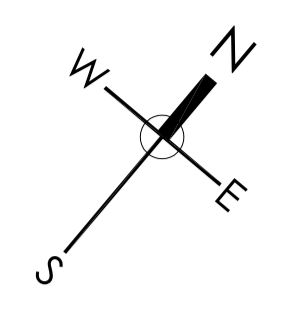

**BLOCK PLAN**  
SCALE 1:500

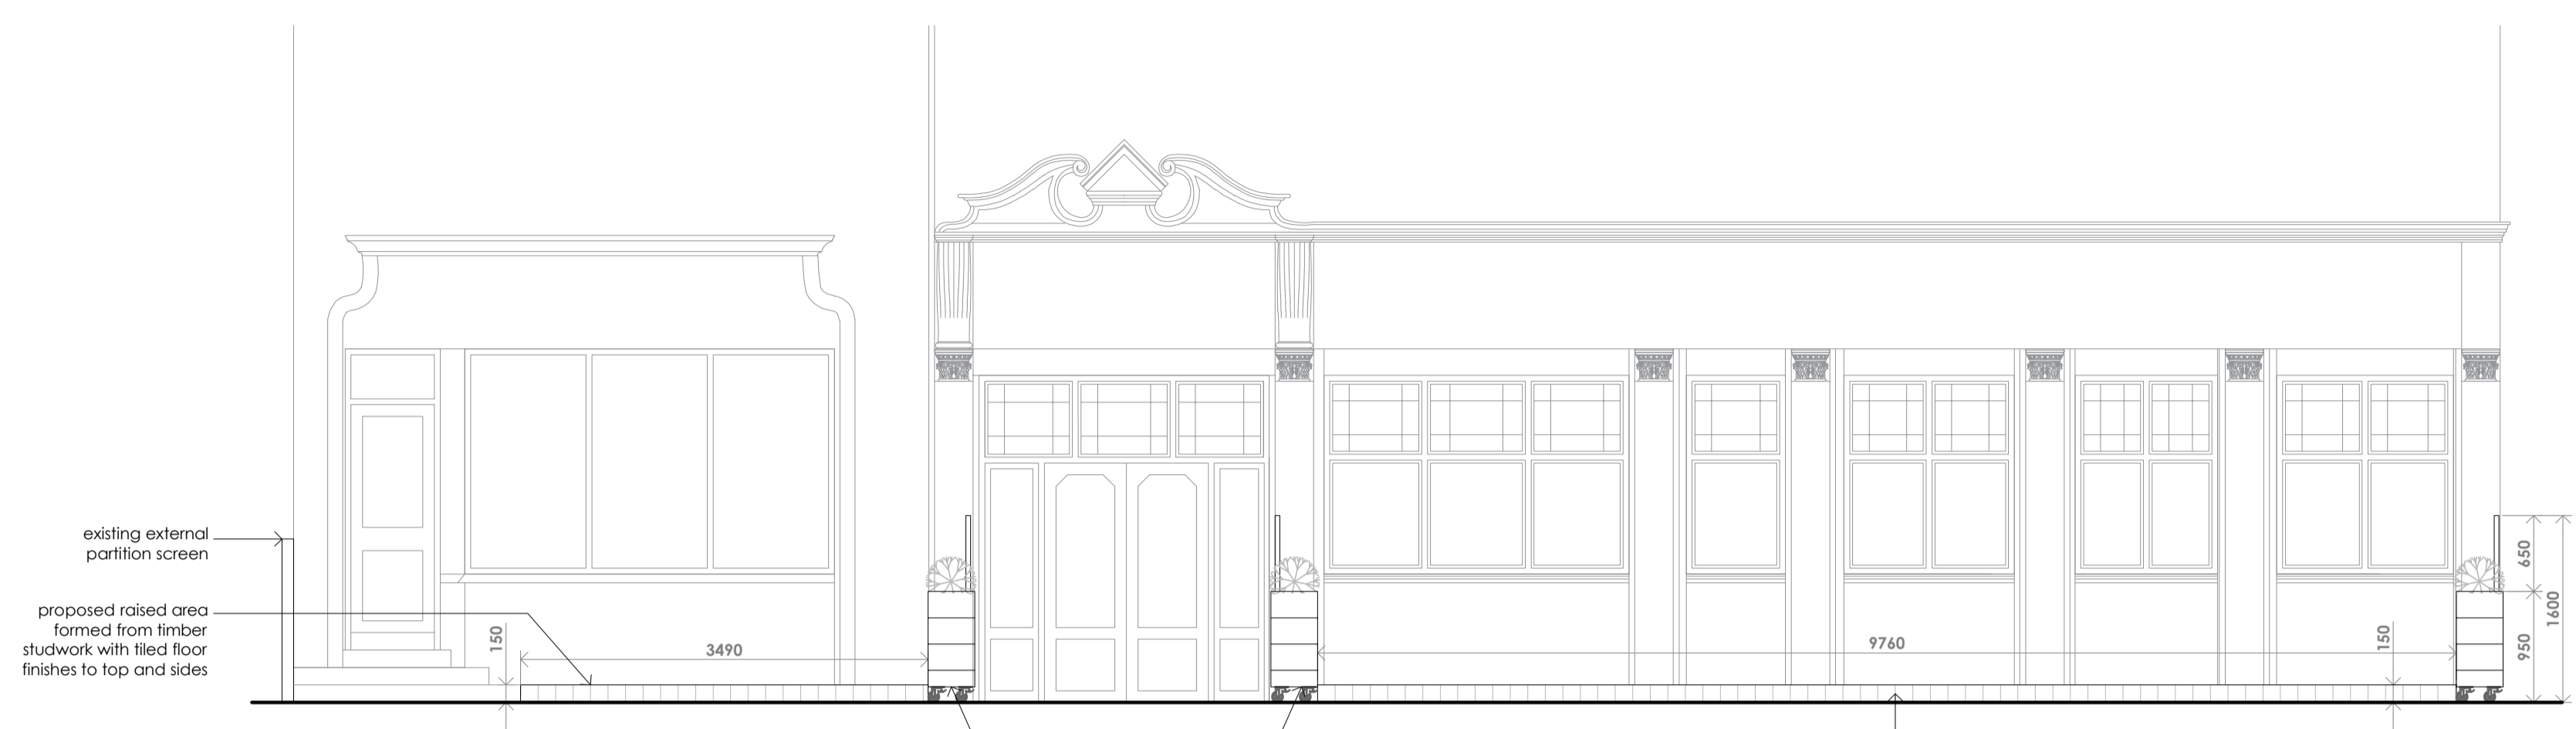

**PROPOSED MAPLE STREET ELEVATION**  
SCALE 1:50

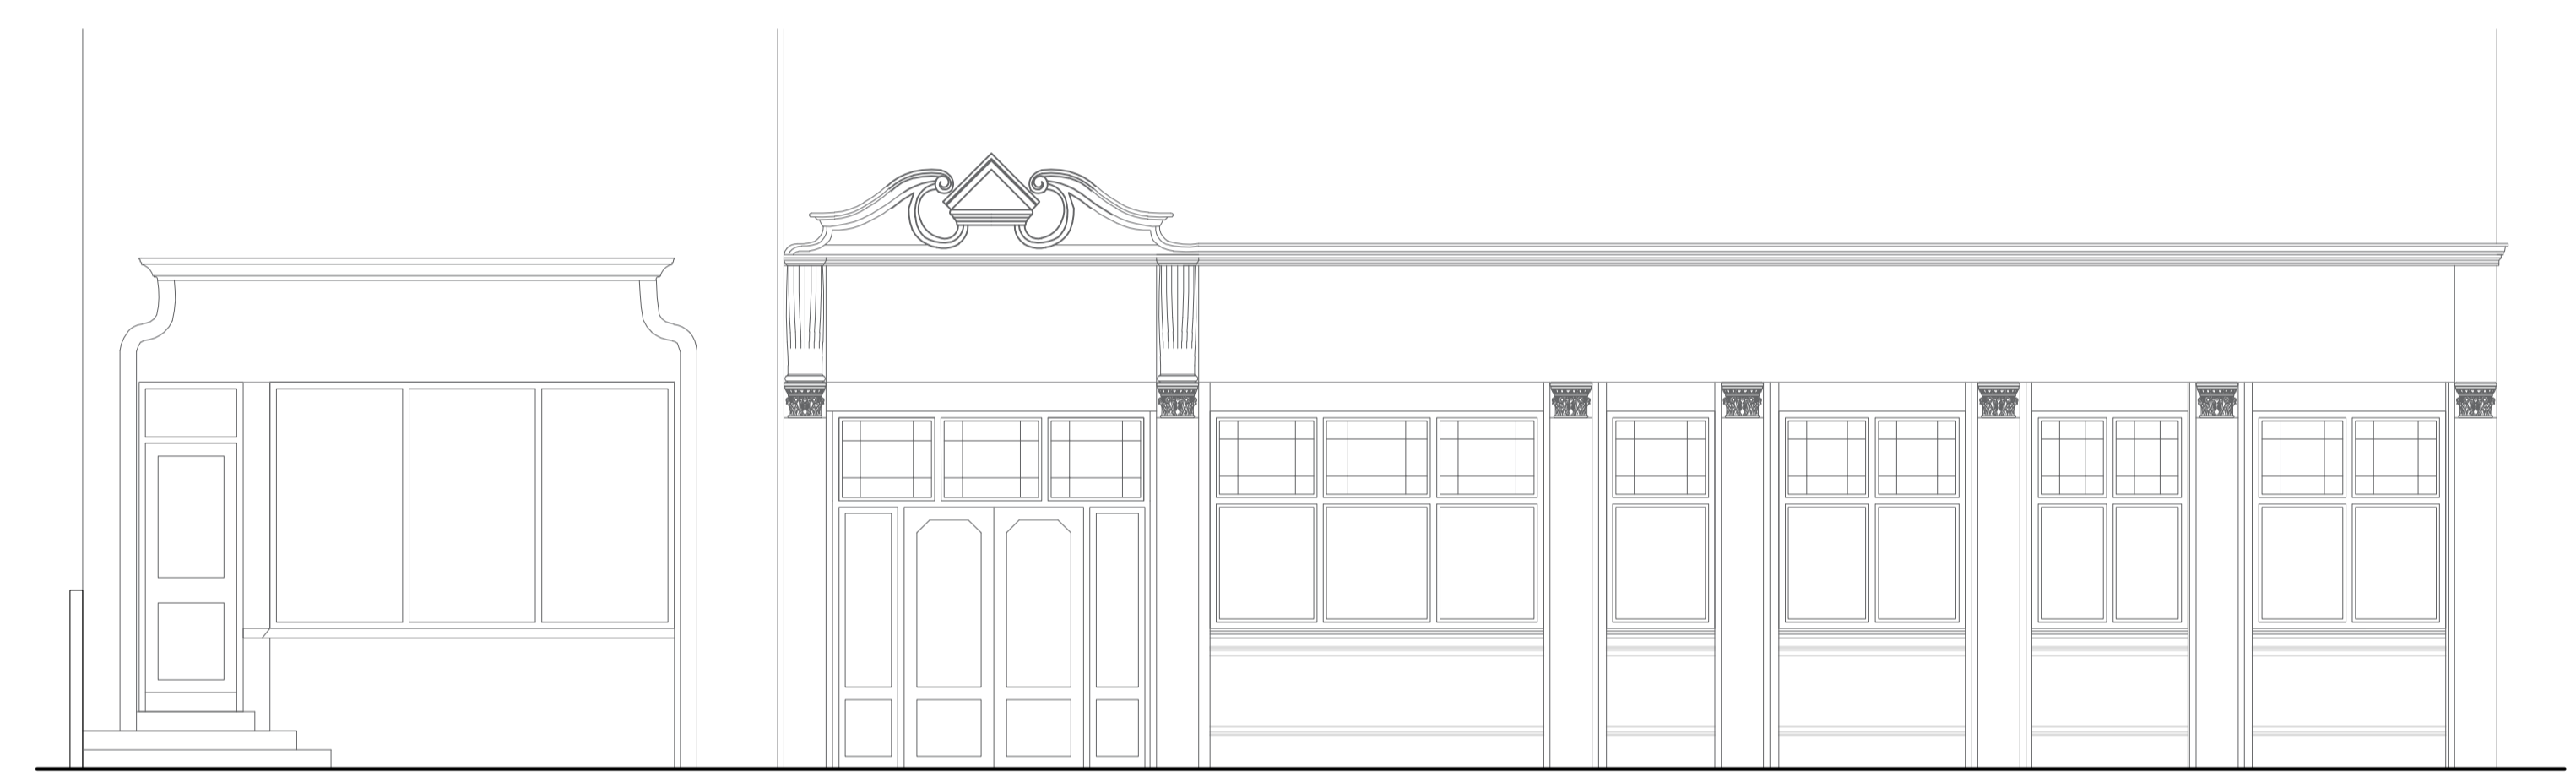


**EXISTING MAPLE STREET ELEVATION**  
SCALE 1:50

C	X
B	X
A	X


**REVISION**

**Mitchells & Butlers**  
27 Fleet Street  
Birmingham  
B3 1JP  
Tel: 0121 498 4000  
www.mbplc.com



**HUNTER PATEL CREATIVE GROUP**  
Studio 10 First Floor Offices  
12 Market Street Lichfield Staffordshire WS13 6LH  
t: 01543 258600  
w: www.hunterpatelcreativegroup.com

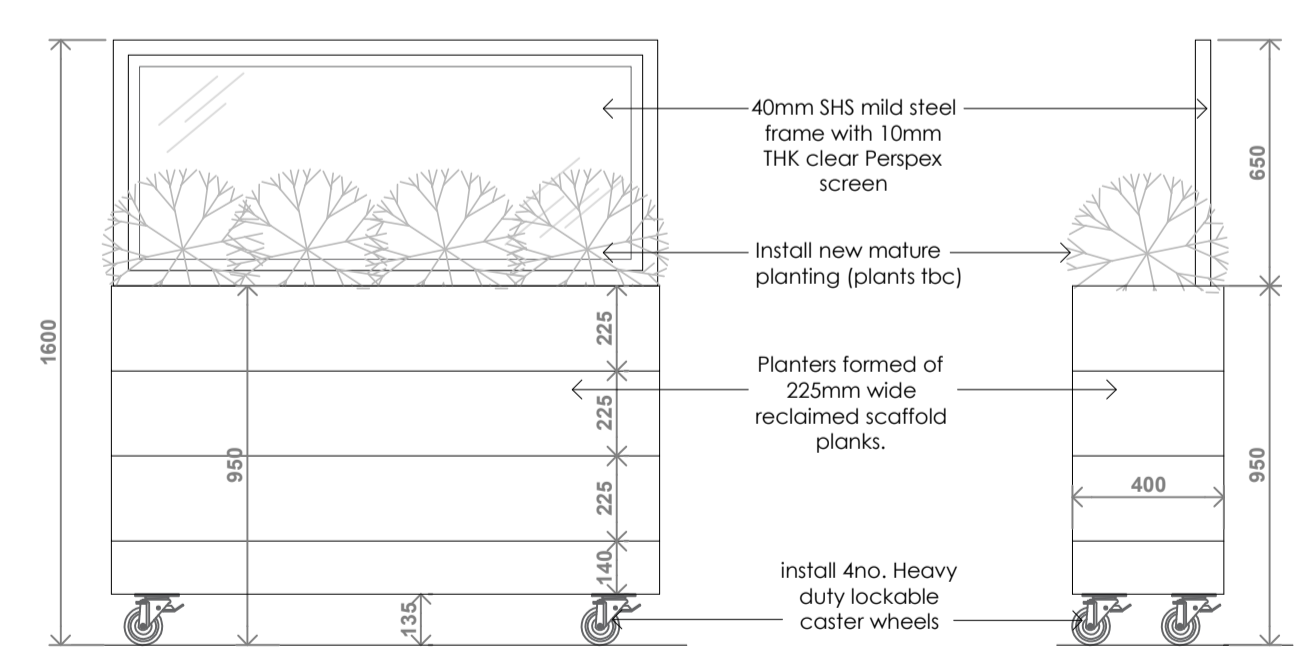

**PLANTER 01,02 & 03 TYPICAL FRONT ELEVATION**  
SCALE 1:20

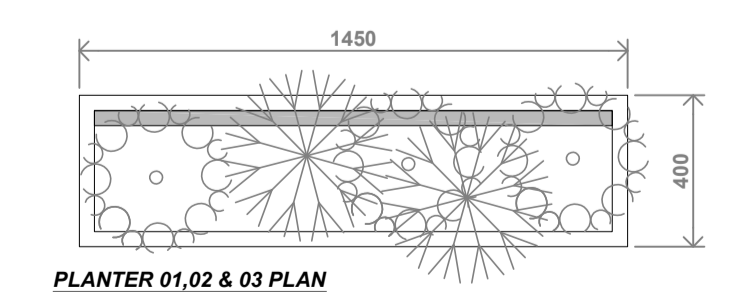

**PLANTER 01,02 & 03 PLAN**  
SCALE 1:20

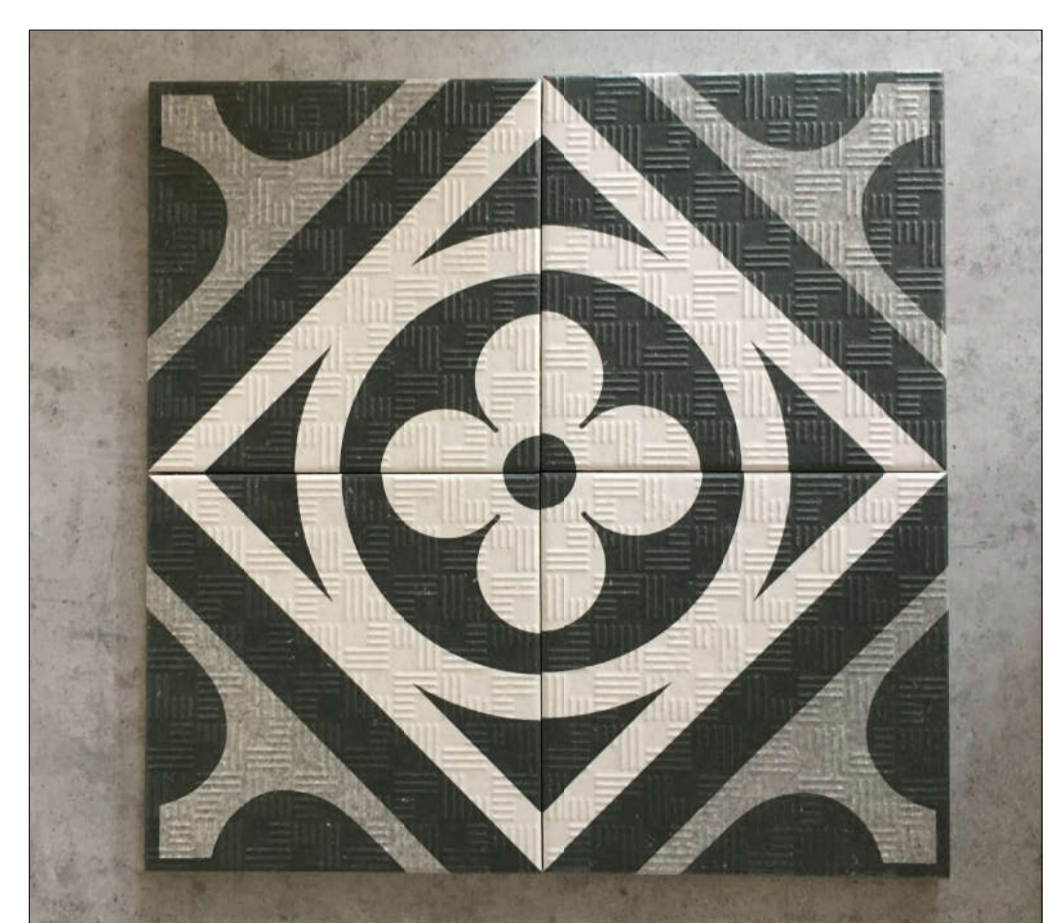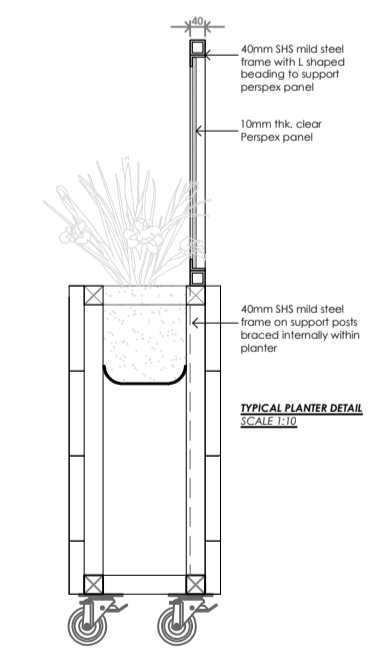

**TILE REFERENCE IMAGE**



**EXISTING EXTERNAL FLOOR FINISH**

Client	Mitchells & Butlers		
Job	The Court		
Address	108A Tottenham Court Road Fitzrovia, London, W1T 5AA		
Title	Planning Details		
Drawn	DM	Scale	AS SHOWN
Date	Oct 18		@ A1
Job No	2066	Dwg No	101