




This drawing is the property of Hunter Patel Creative Group. Copyright is reserved by them and the drawing is issued on the condition that it is not copied either wholly or in part without the consent in writing of Hunter Patel Creative Group. Figured dimensions to take preference over those scaled. All dimensions to be checked on site before commencement of any work or shop drawings. This is to be read in conjunction with the specifications when existing.

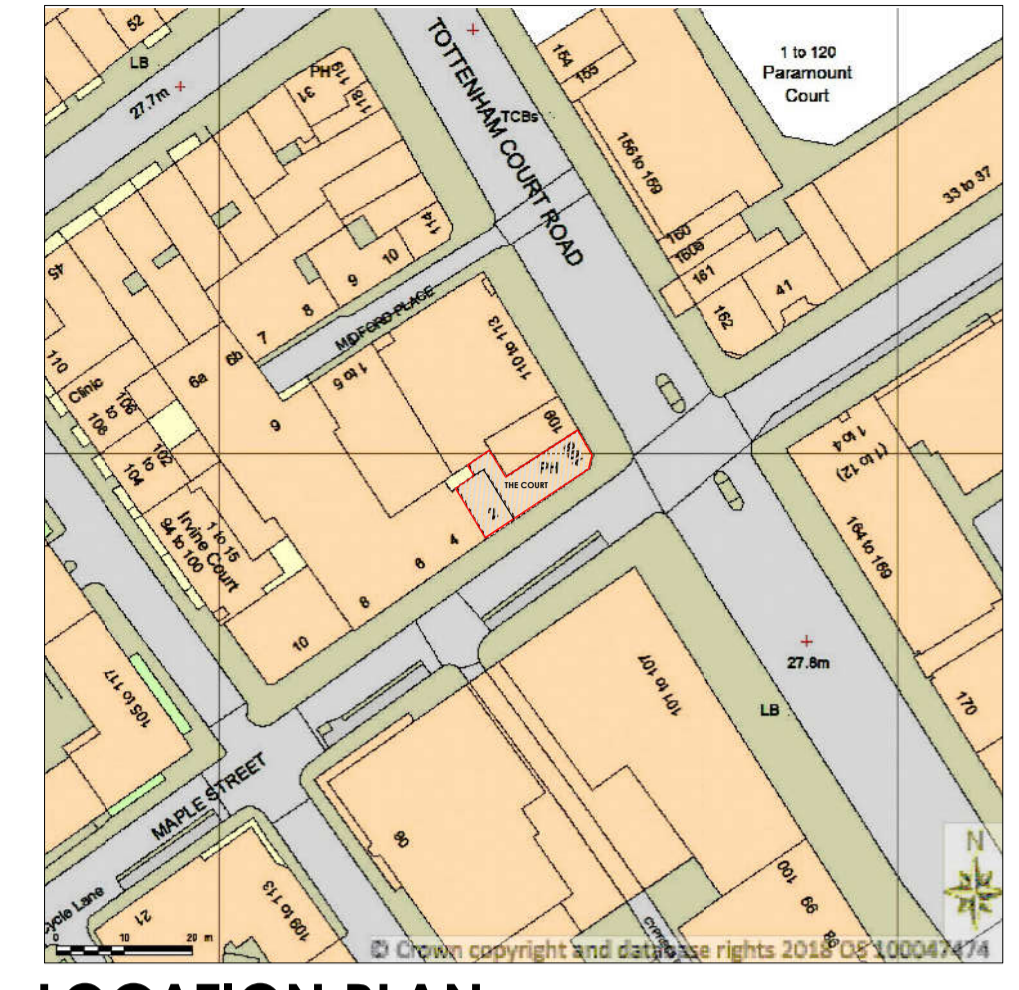



LOCATION PLAN
SCALE 1:1250

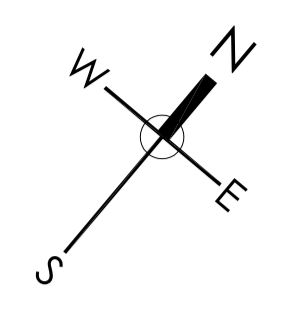


BLOCK PLAN
SCALE 1:500

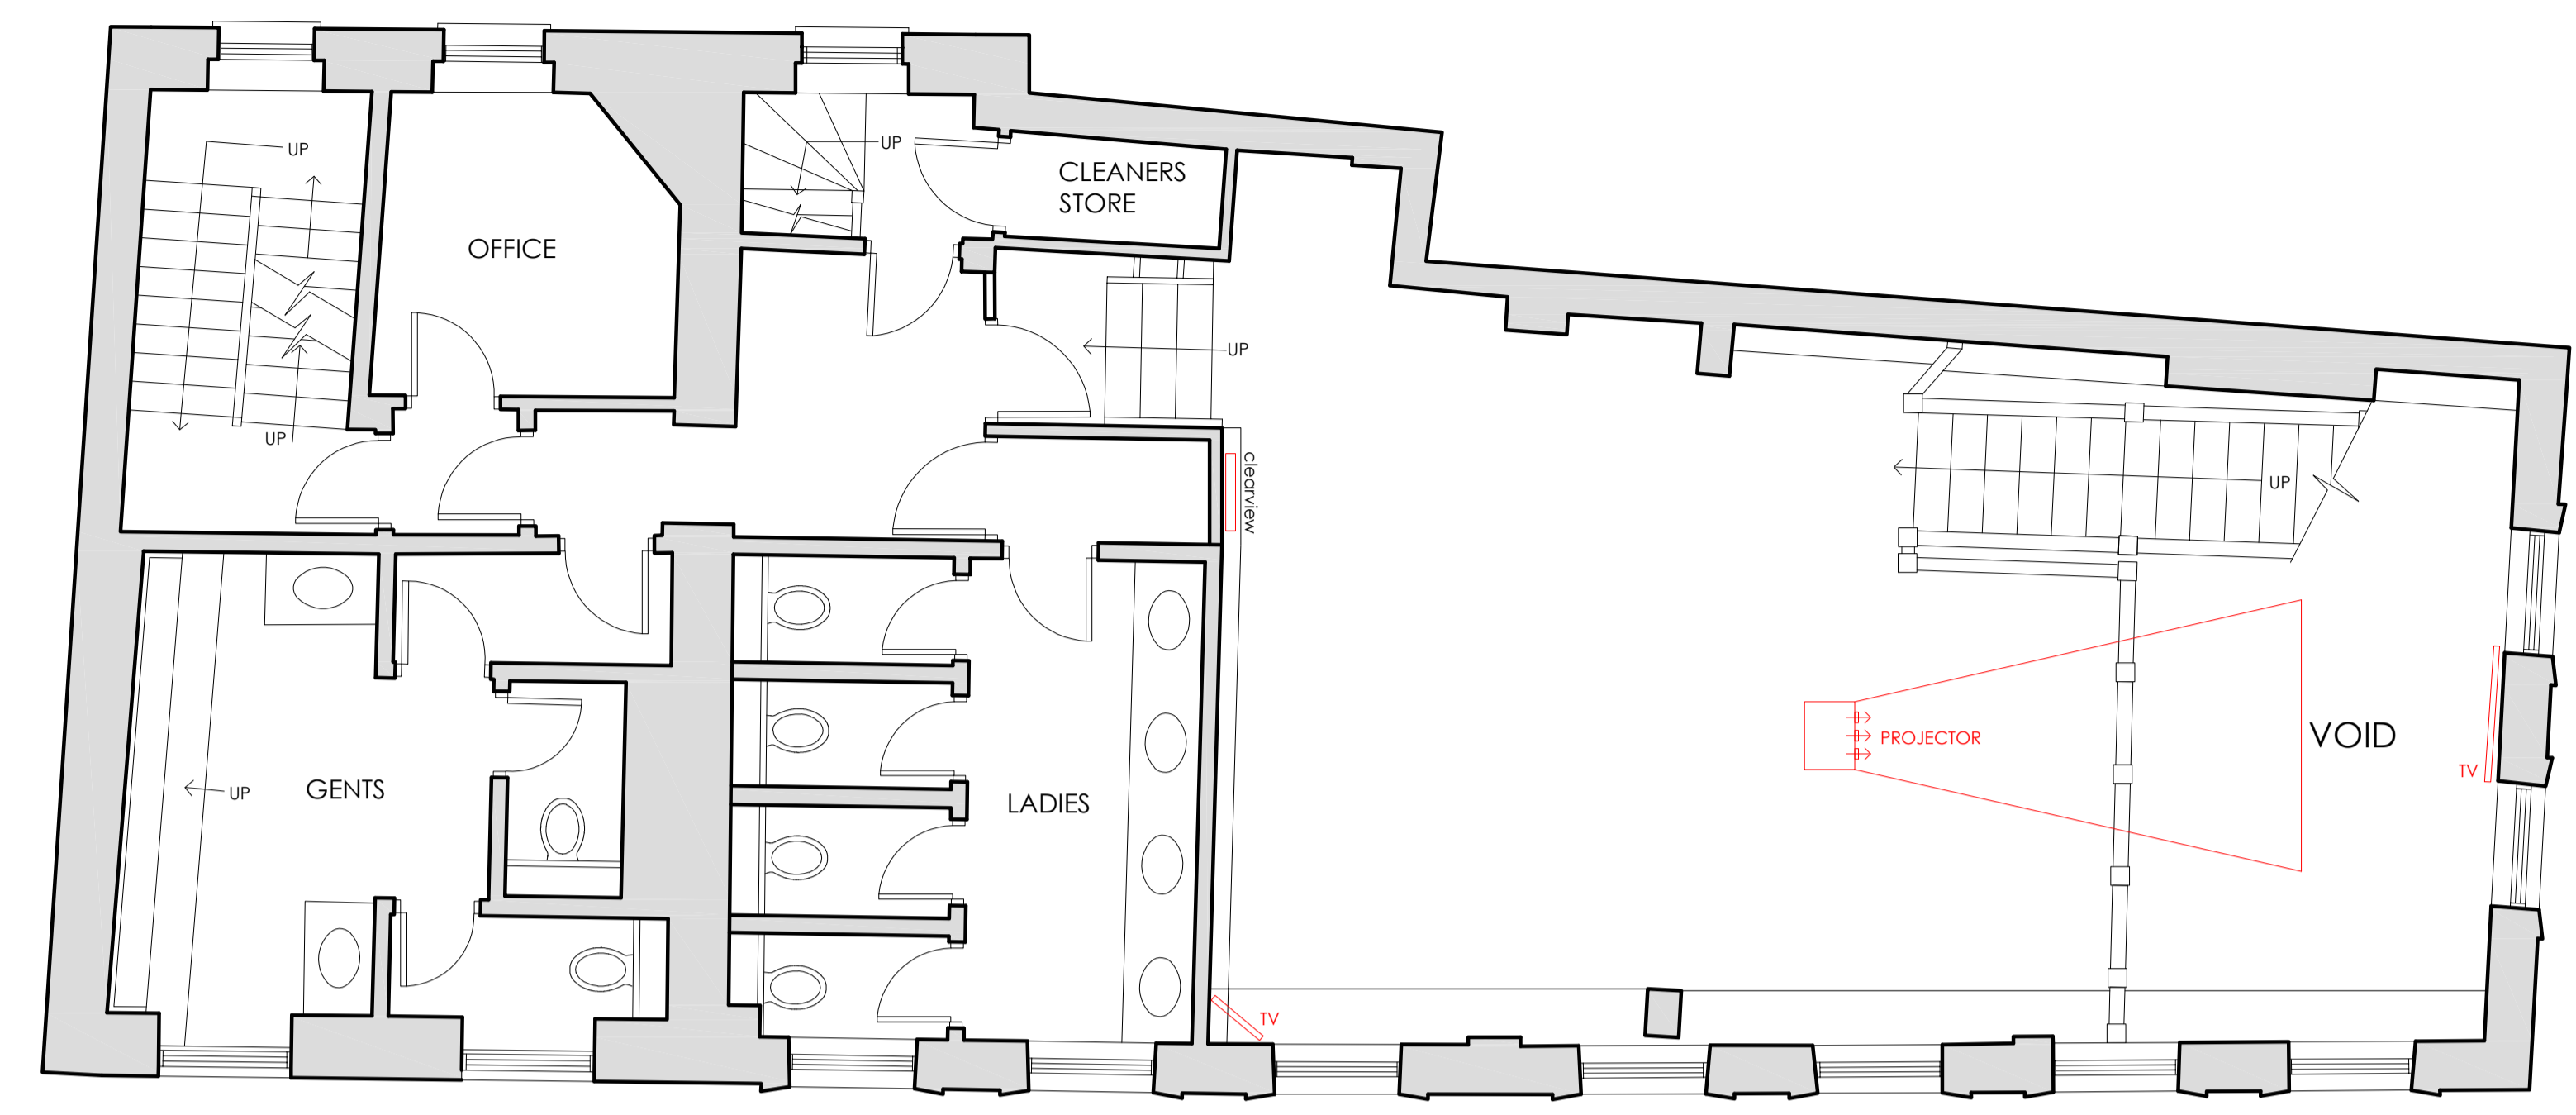

EXISTING FIRST FLOOR PLAN

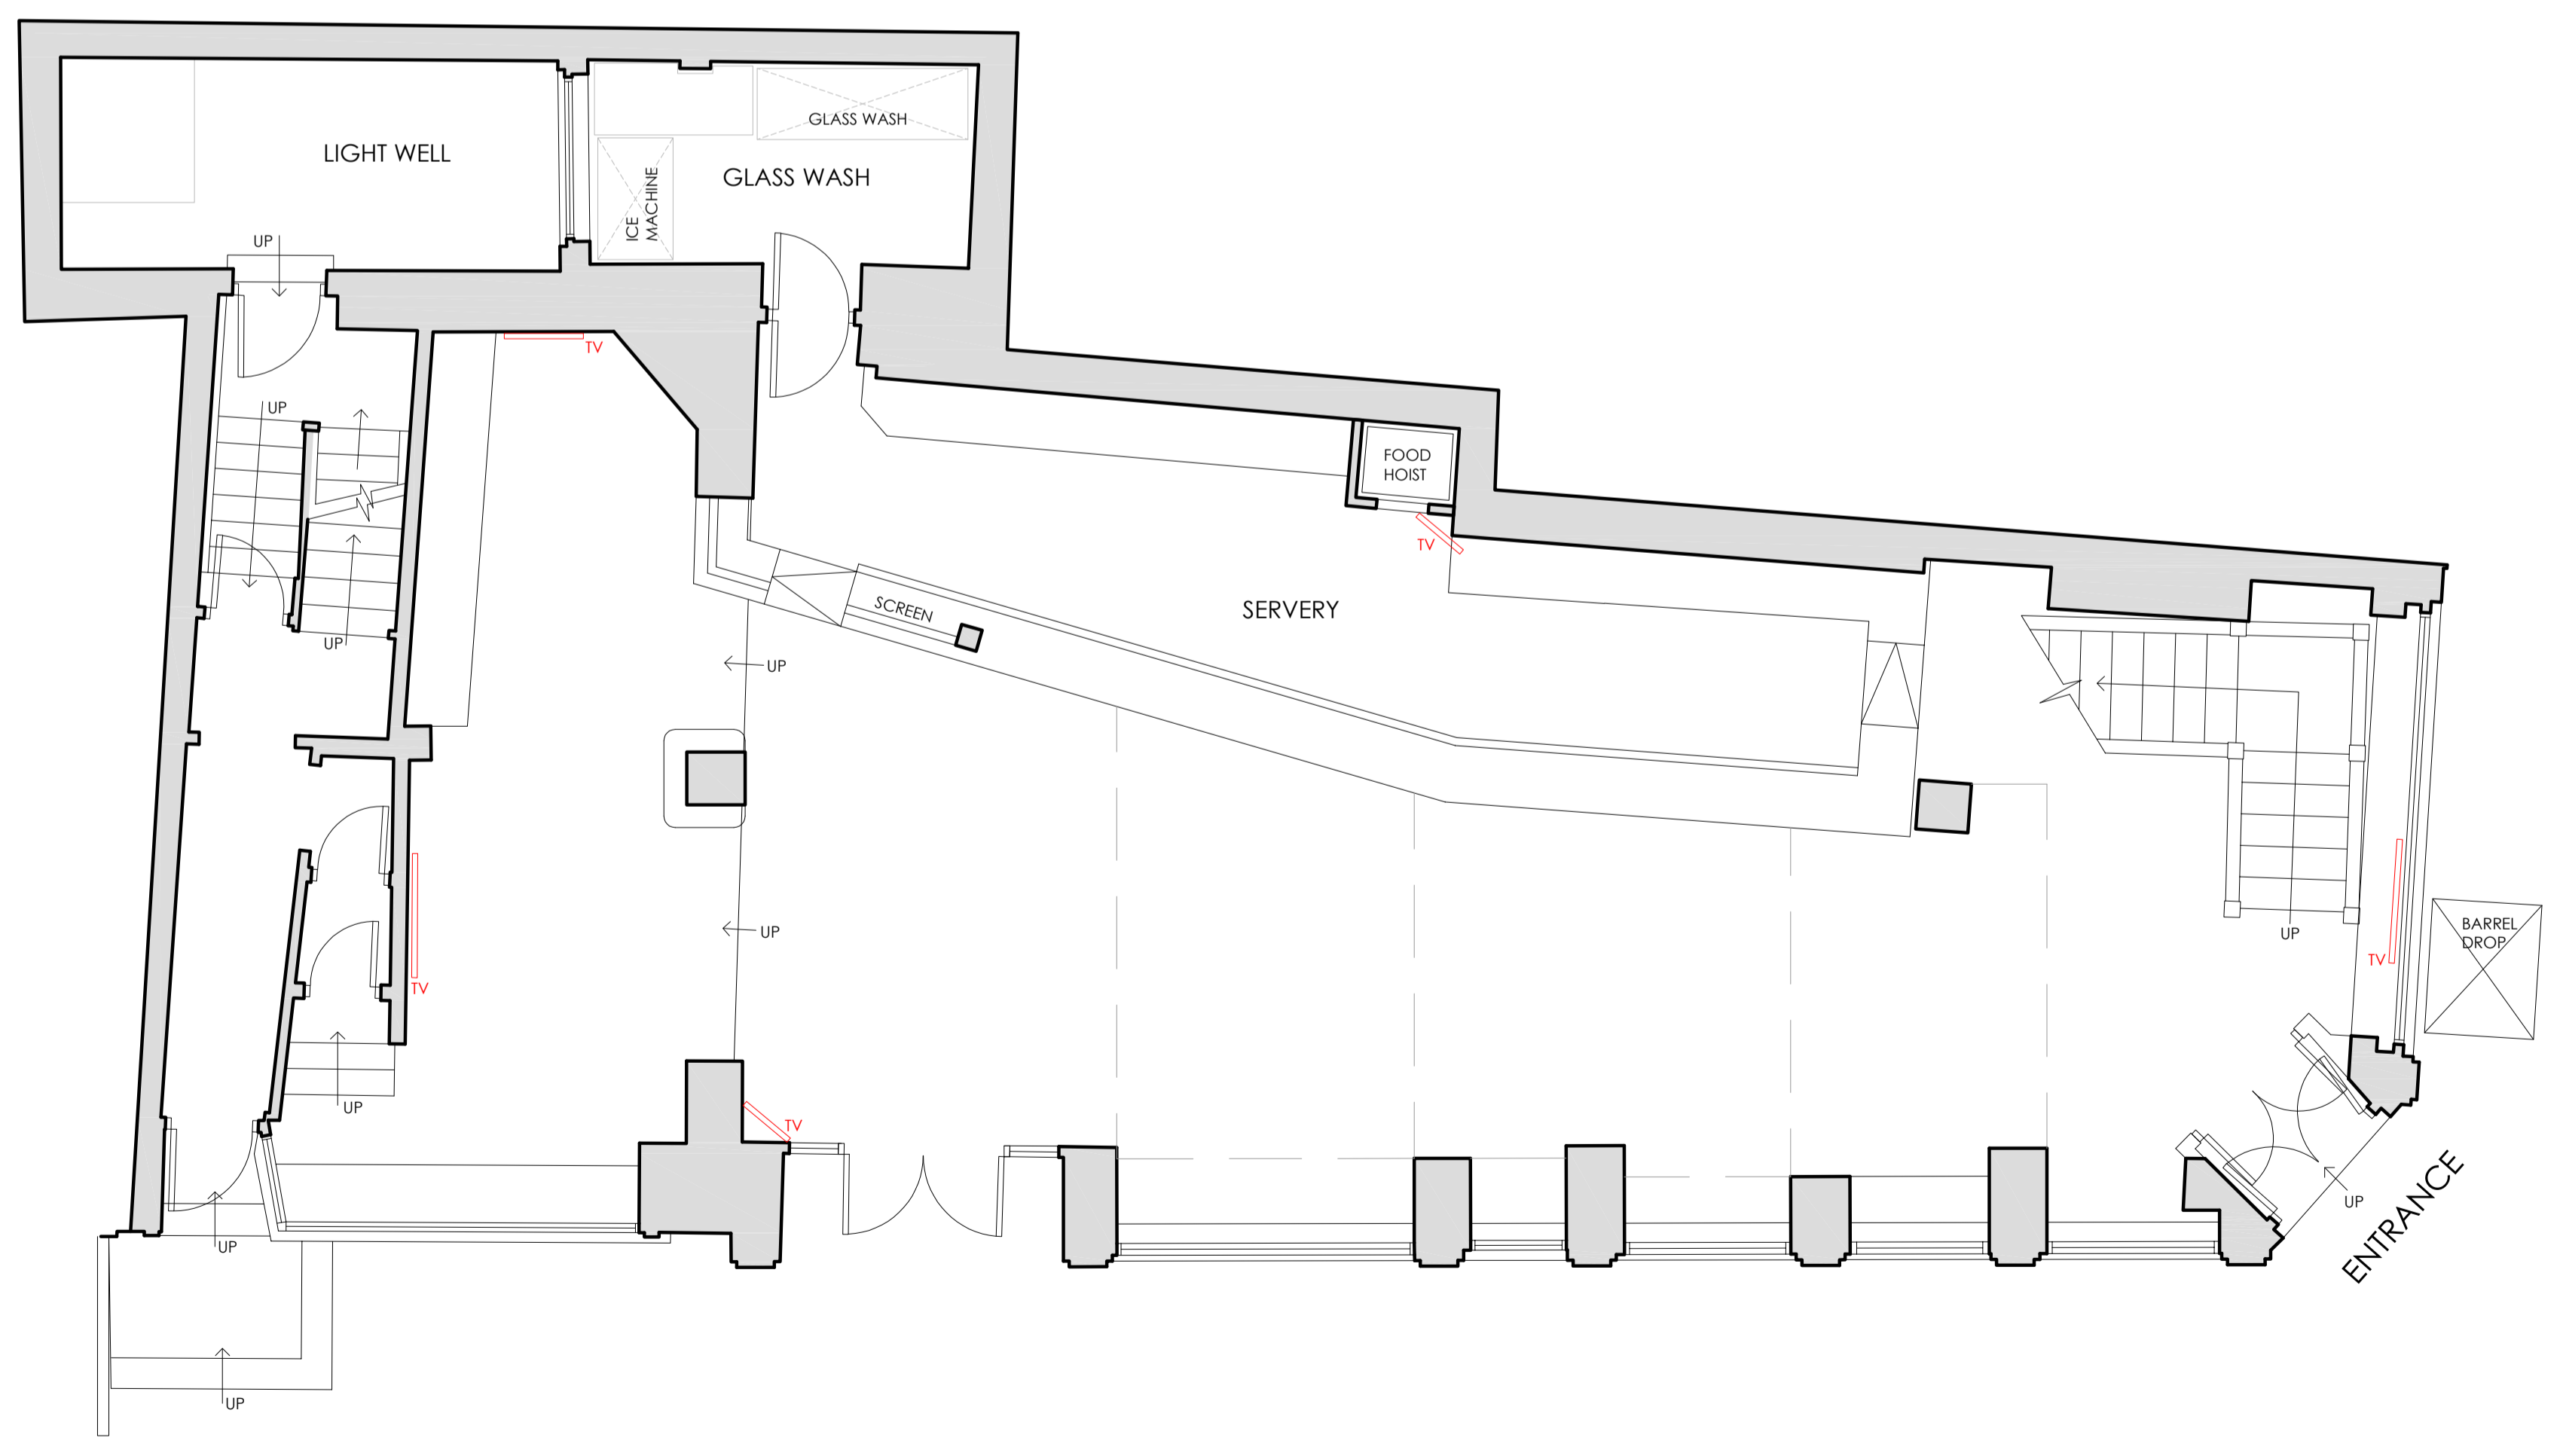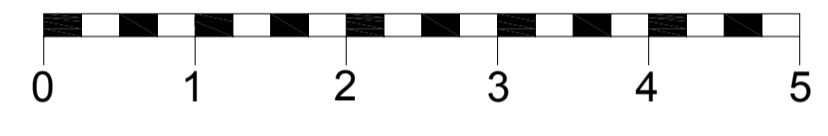

EXISTING GROUND FLOOR PLAN

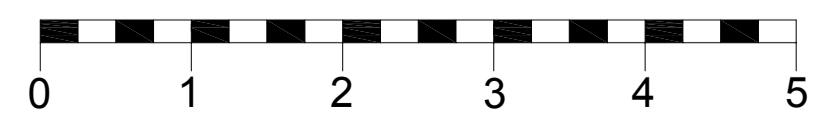

C	X
B	X
A	X

REVISION

Mitchells & Butlers
 27 Fleet Street
 Birmingham
 B3 1JP
 Tel: 0121 498 4000
 www.mbplc.com

HUNTER PATEL CREATIVE GROUP
 Studio 10 First Floor Offices
 12 Market Street Lichfield Staffordshire WS13 6LH
 t: 01543 258600
 w: www.hunterpatelcreativegroup.com

Client	Mitchells & Butlers		
Job	The Court		
Address	108A Tottenham Court Road Fitzrovia, London, W1T 5AA		
Title	Existing LBC Drawing		
Drawn	DM	Scale	AS SHOWN @ A1
Date	Nov 18	Dwg No	103