
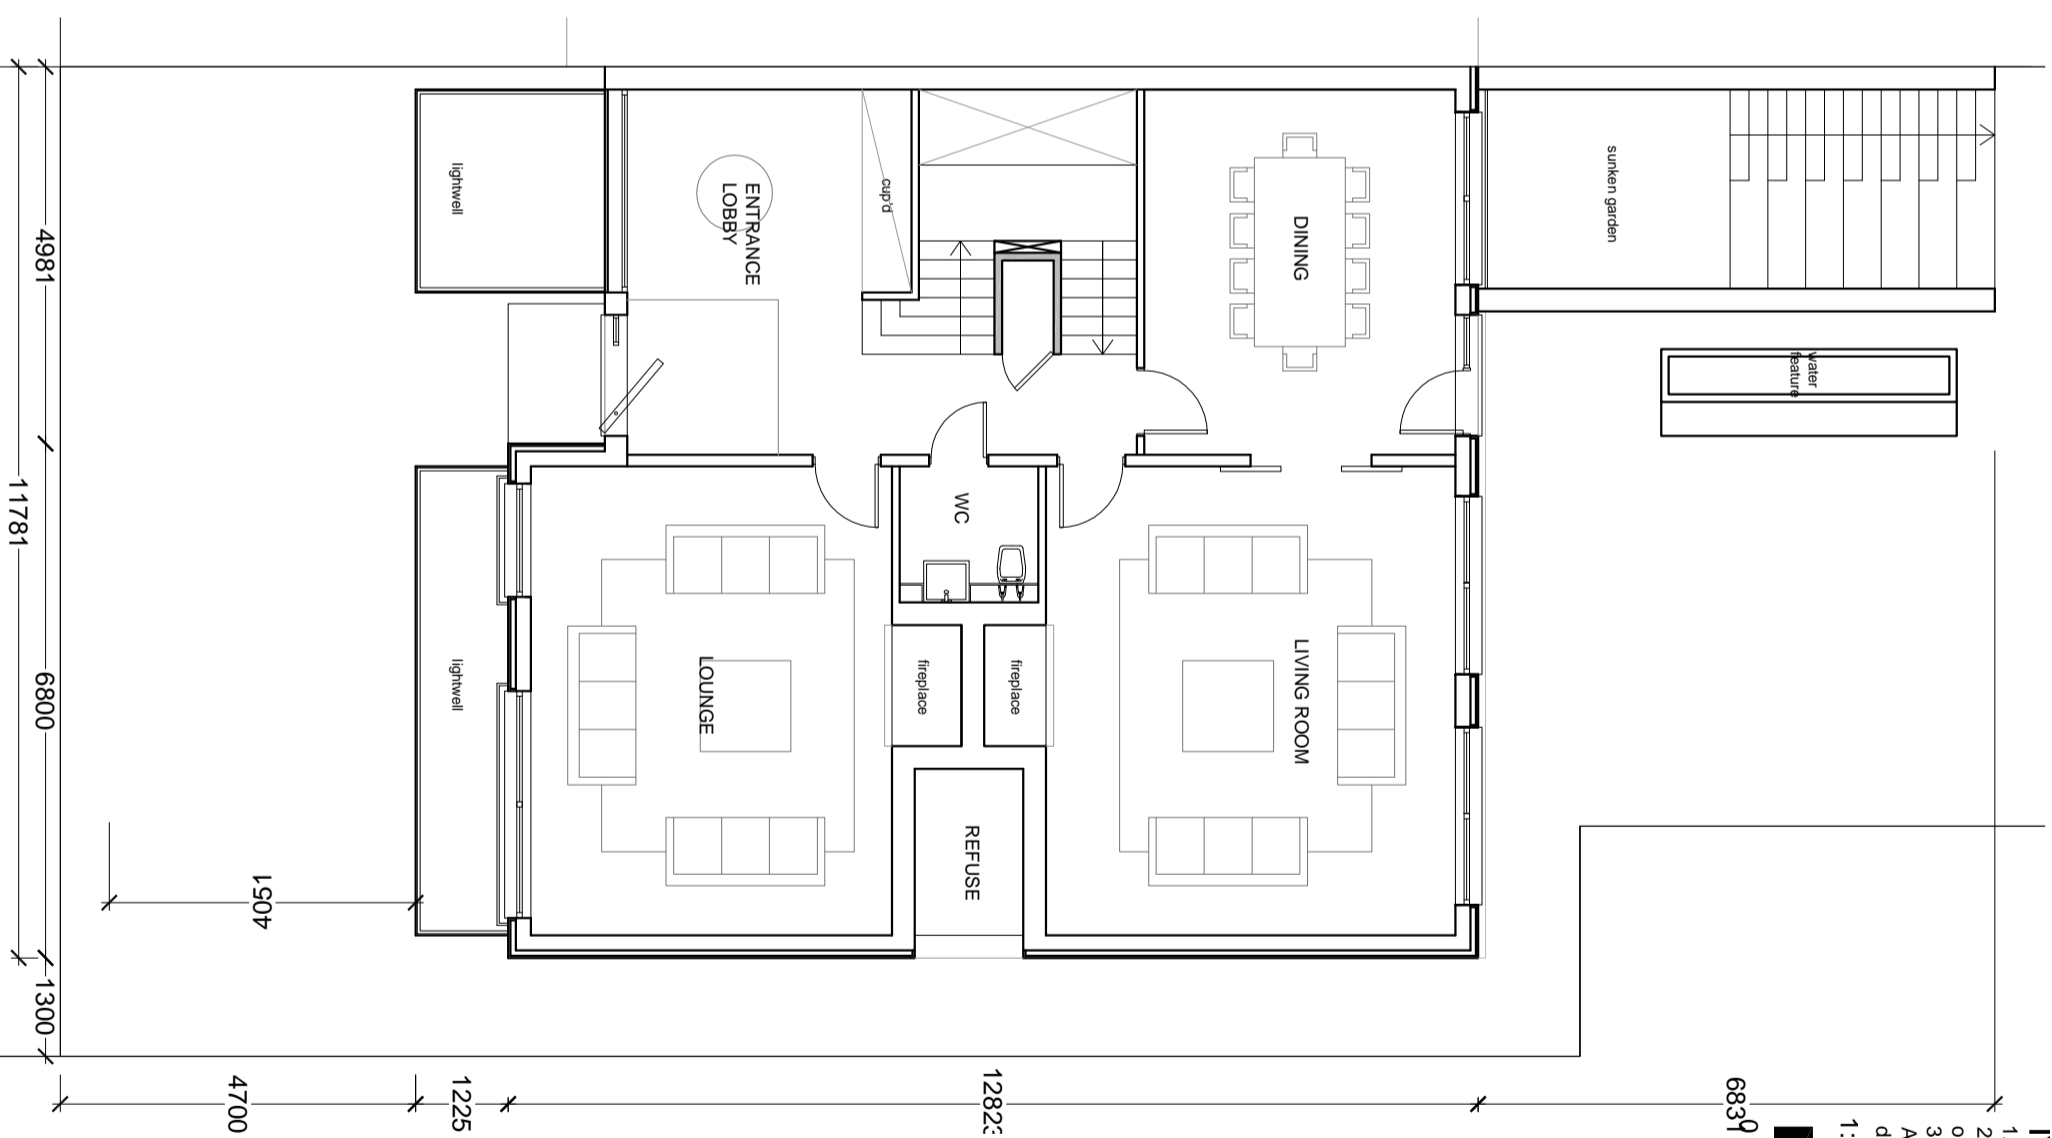


- NOTES:**
1. This drawing is a COPYRIGHT of Archetype.
  2. Do not scale the drawing, use figured dimensions only.
  3. All dimensions must be checked on site and Archetype should be informed immediately of any discrepancies prior to construction.

1:100 (metres)

6839 1 2 3 4 5

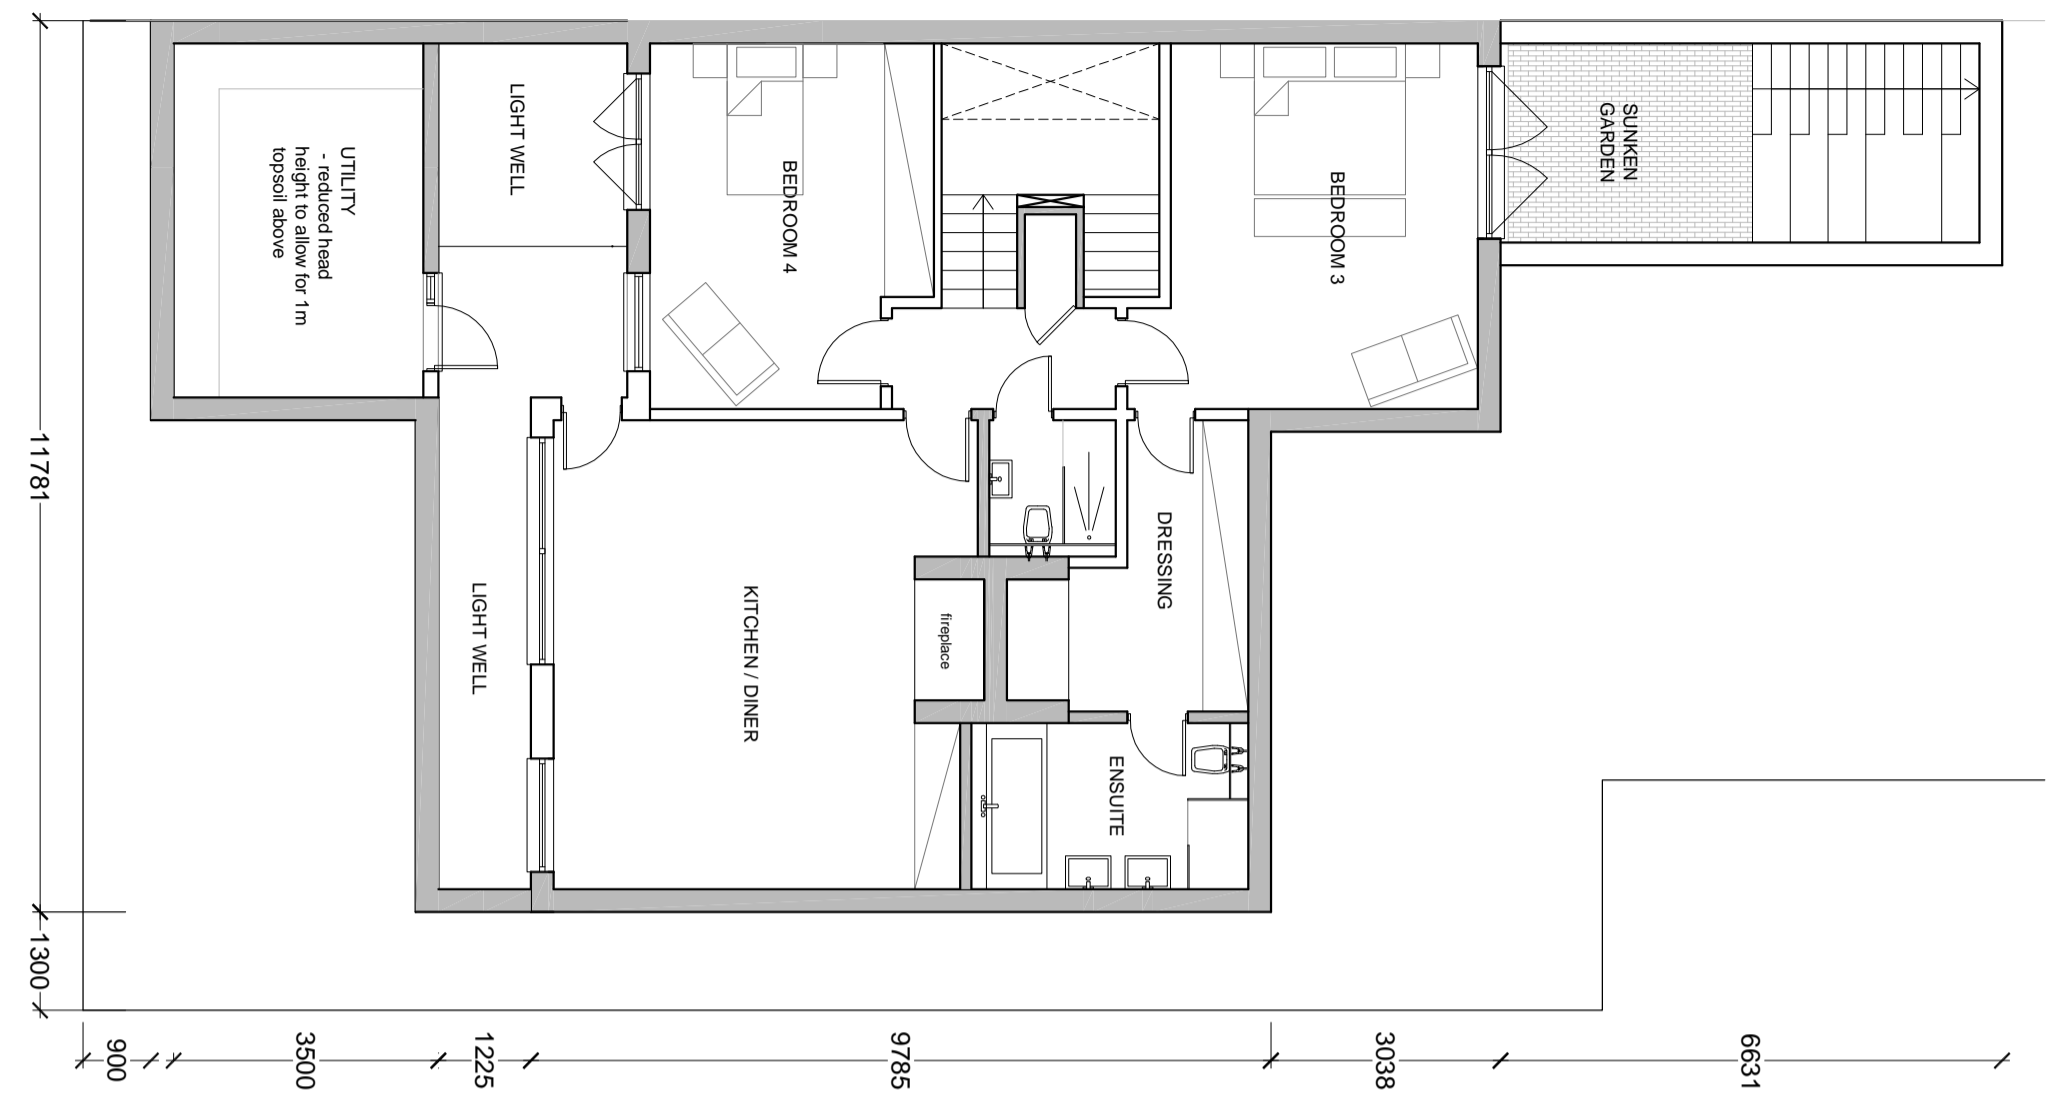

Revision	Description	Date
E	UTILITY AMENDMENT	19.05.11
D	CAR-PORT REMOVED	11.05.11
C	MATERIAL AMENDMENT	26.10.11
B	INTERNAL AMENDMENTS	15.10.11
A	SCALE BAR AMENDED	09.10.11

**Archetype**  
architects

**Architects Planners Designers**  
121 Gloucester Place London W1U 6LJ  
Tel: 020 7468 3888 Fax: 020 7468 3886  
www.archetype.org.uk

**Project:** 36 REDINGTON ROAD  
LONDON, N4 2ED

**Drawing Title:** SITE PLAN  
BASEMENT - GROUND

**Drawn:** MS **Approved:** JP **Scale:** 1:100 **Date:** APRIL 15

**Drawing No:** 1048 (10) 03 **Phase:** E

**CAD Ref:**