


**NOTES:**


1. This drawing is a COPYRIGHT of Archetype.
2. Do not scale the drawing, use figured dimensions only.
3. All dimensions must be checked on site and Archetype should be informed immediately of any discrepancies prior to construction.



**NOTE: OUTLINE OF EXISTING BUILDING HIGHLIGHTED IN RED**

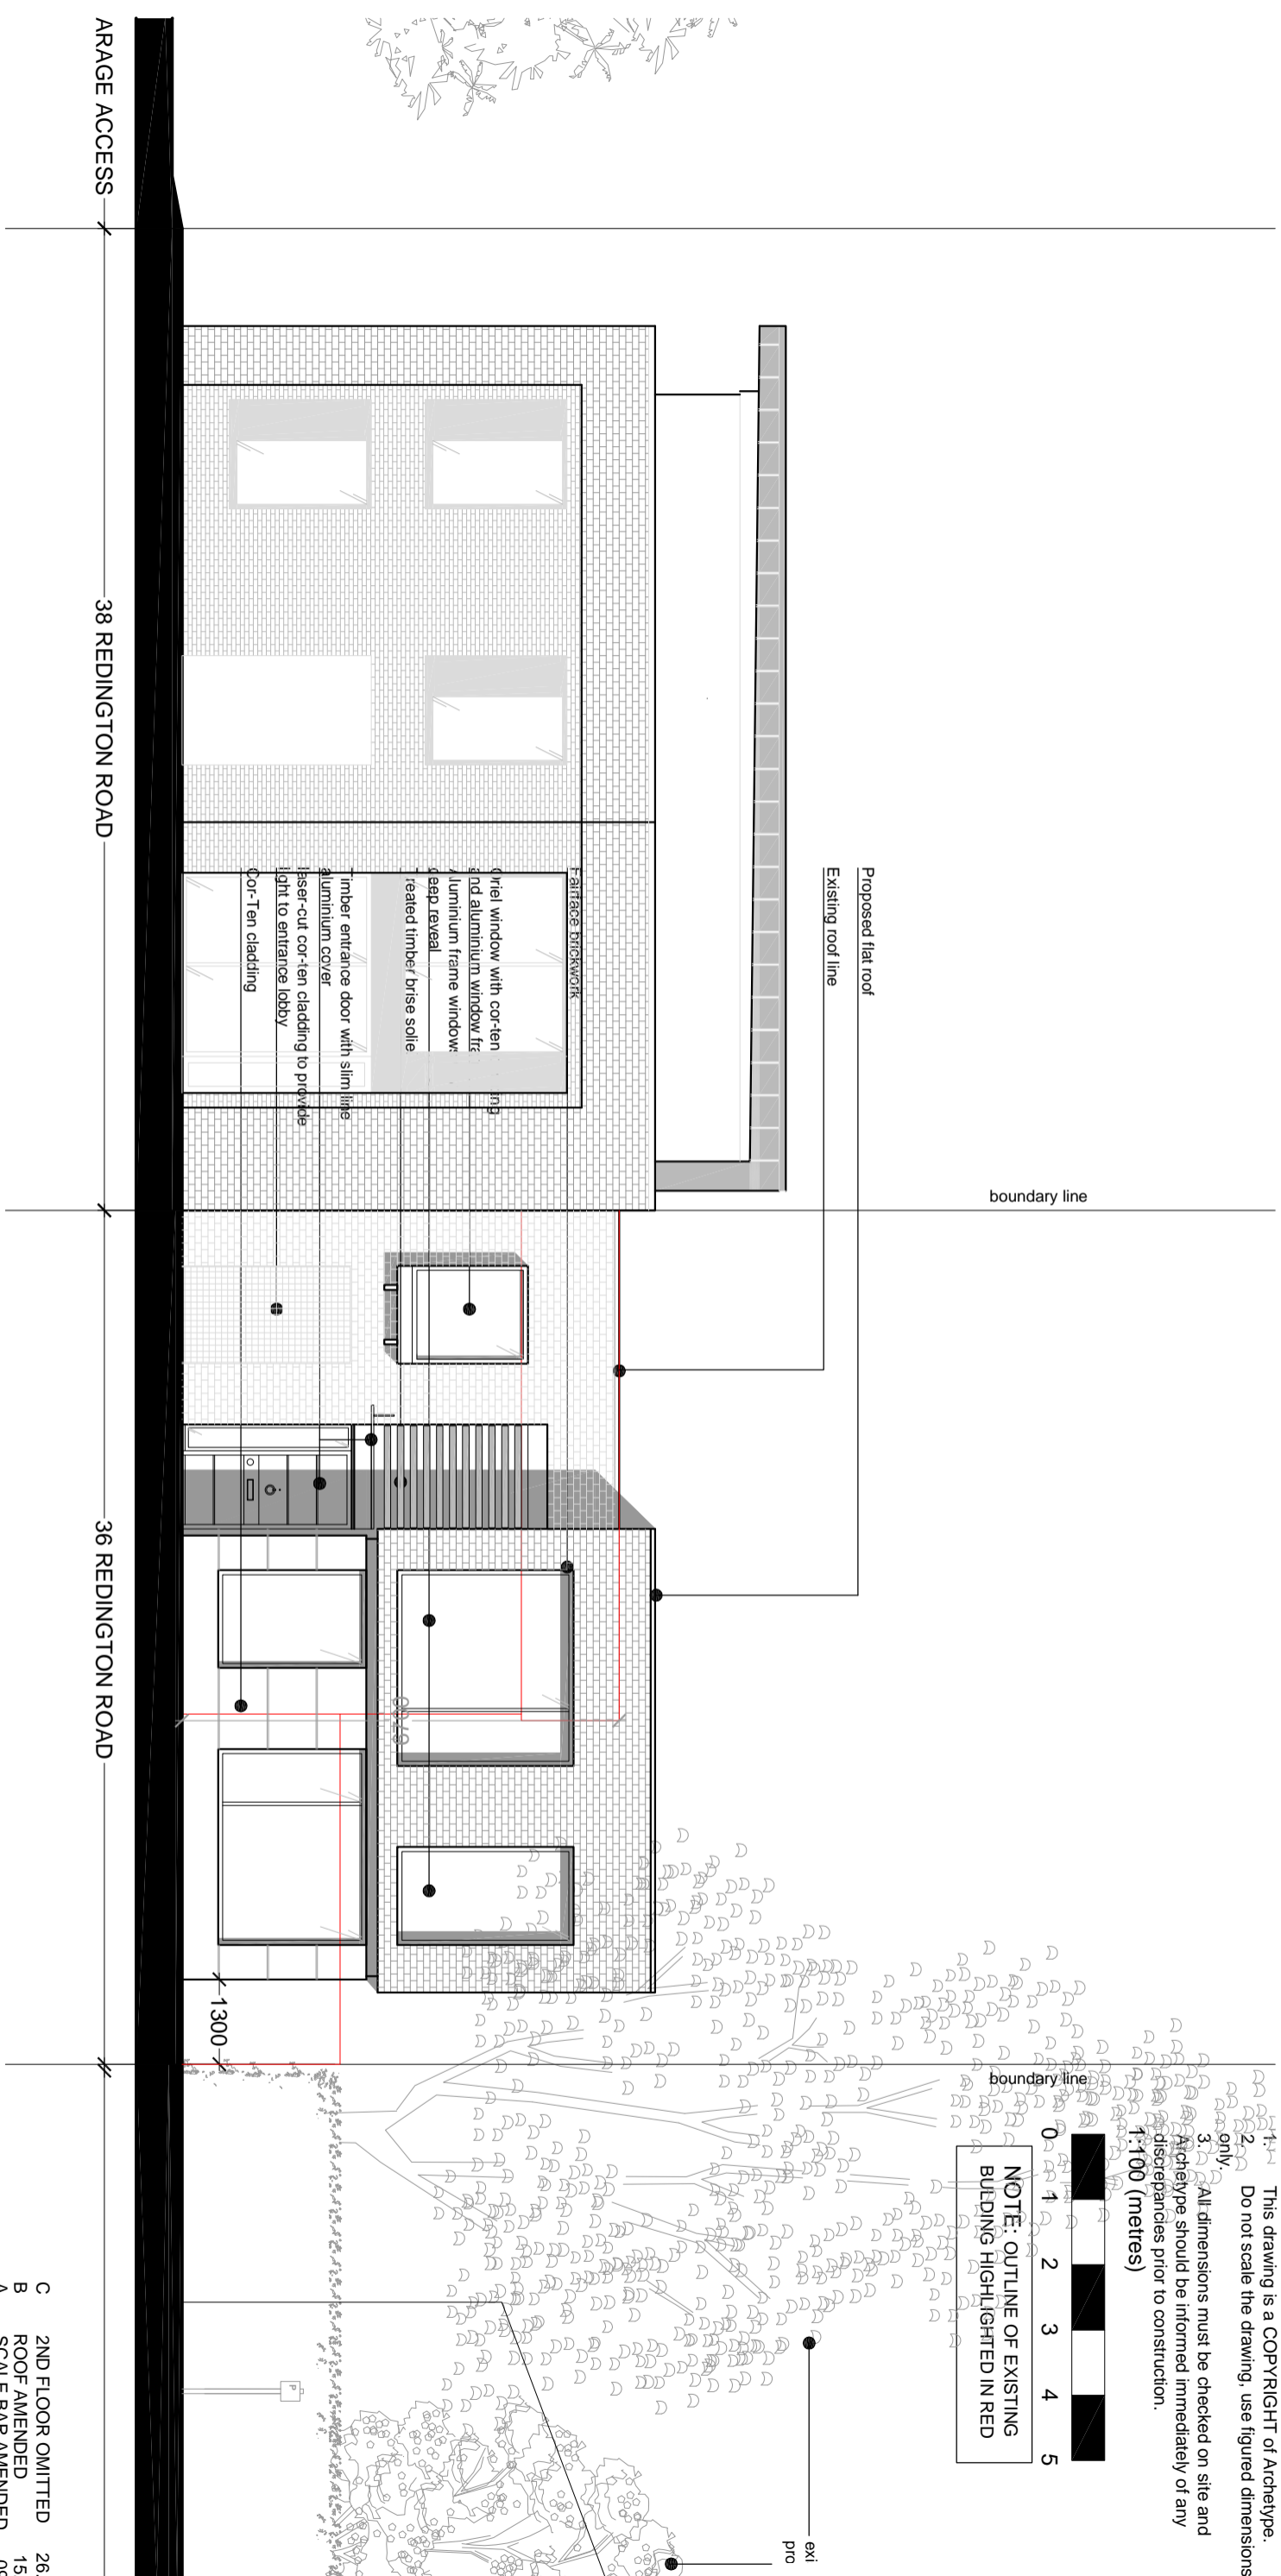

**PROPOSED FRONT ELEVATION**

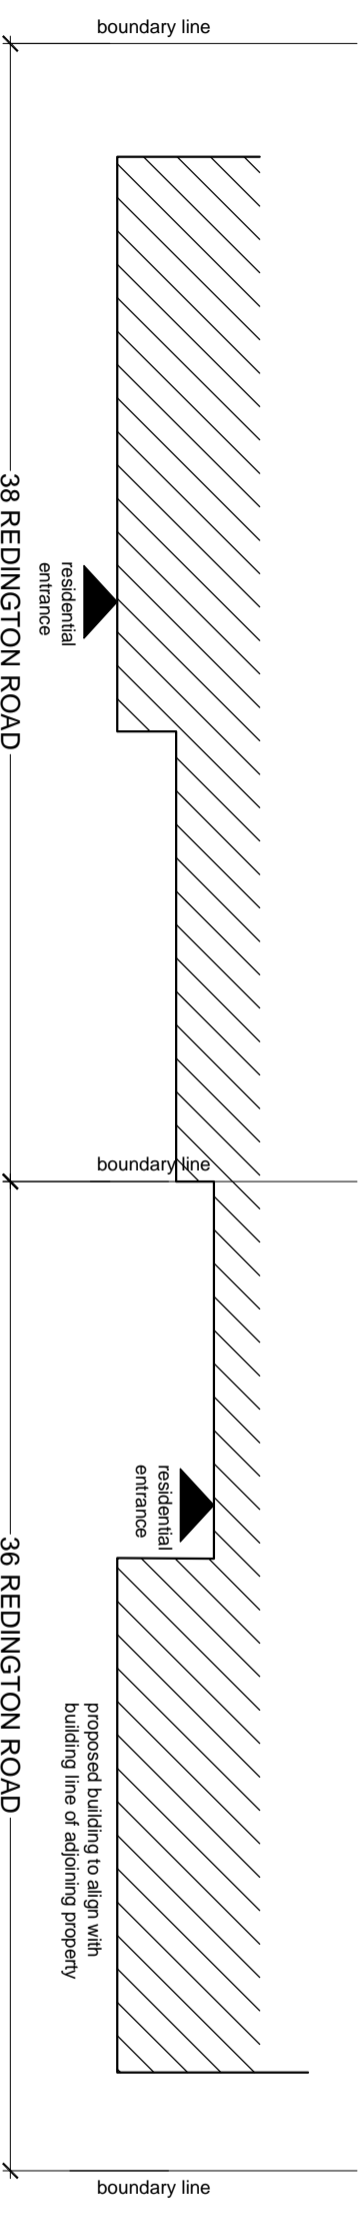

Revision	Description	Date
C	2ND FLOOR OMITTED	26.10.14
B	ROOF AMENDED	15.10.14
A	SCALE BAR AMENDED	09.10.14

**Archetype**  
architects

**Architects Planners Designers**  
121 Gloucester Place London W1U 6LJ  
Tel: 020 7408 3888 Fax: 020 7408 3886  
www.archetype.org.uk

**Project:** 36 REDINGTON ROAD  
LONDON, N4 2ED

**Drawing Title:** PROPOSED ELEVATION FRONT

**Drawing No:** 1048 (10) 06

**Scale:** 1:100  
**Date:** APRIL 15  
**Revision:** C

CAD Ref.