



- NOTES:**
1. This drawing is a COPYRIGHT of Archetype.
 2. Do not scale the drawing, use figured dimensions only.
 3. All dimensions must be checked on site and Archetype should be informed immediately of any discrepancies prior to construction.

1:100 (metres)

 

SITE PLAN

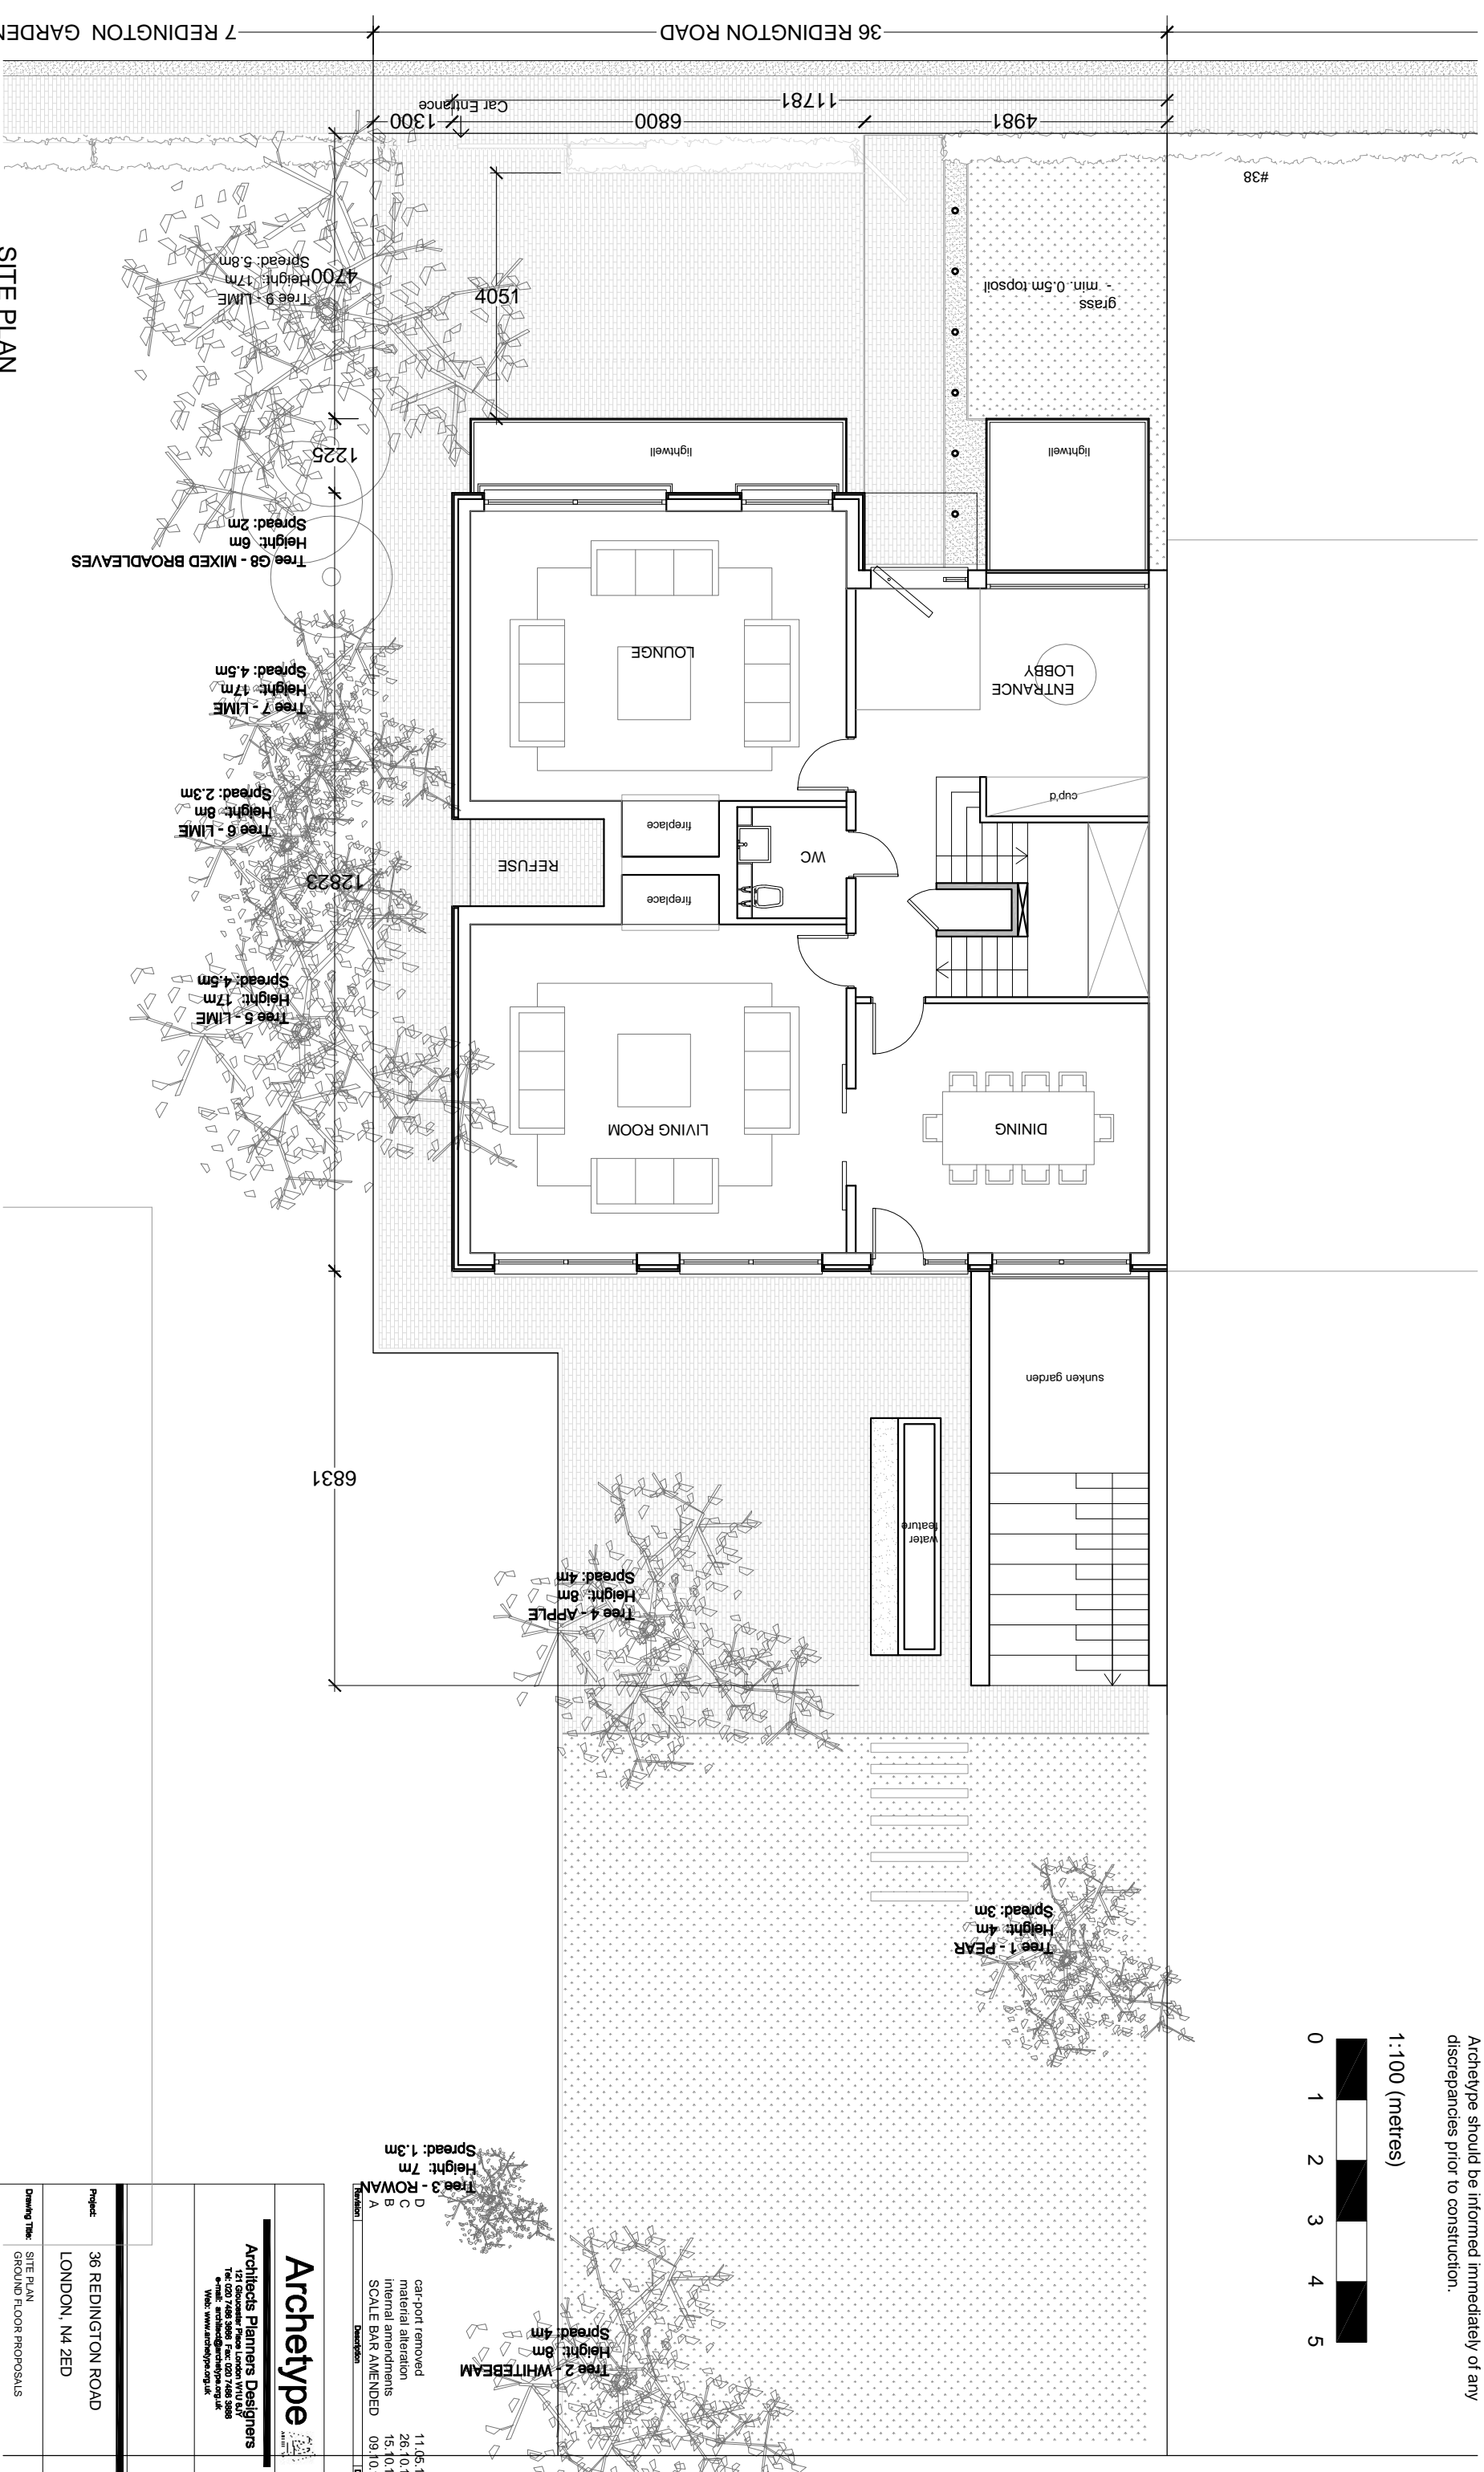

Revision	Description	Date
A	SCALE BAR AMENDED	09.10.15
B	INTERNAL AMENDMENTS	15.10.15
C	MATERIAL ALTERATIONS	26.10.15
D	CAR-PARK REMOVED	11.05.16

Archetype
architects

Architects Planners Designers
121 Gloucester Place London W1U 6AJ
Tel: 020 7468 3888 Fax: 020 7468 3886
www.archetype.org.uk

Project: 36 REDINGTON ROAD
LONDON, N4 2ED

Drawing Title: SITE PLAN
GROUND FLOOR PROPOSALS

Drawn: MS **Approved:** JP **Scale:** 1:600 **Date:** APRIL 15

Drawing No: 1048 (10) 02 **Revision:** D

CAD Ref.