

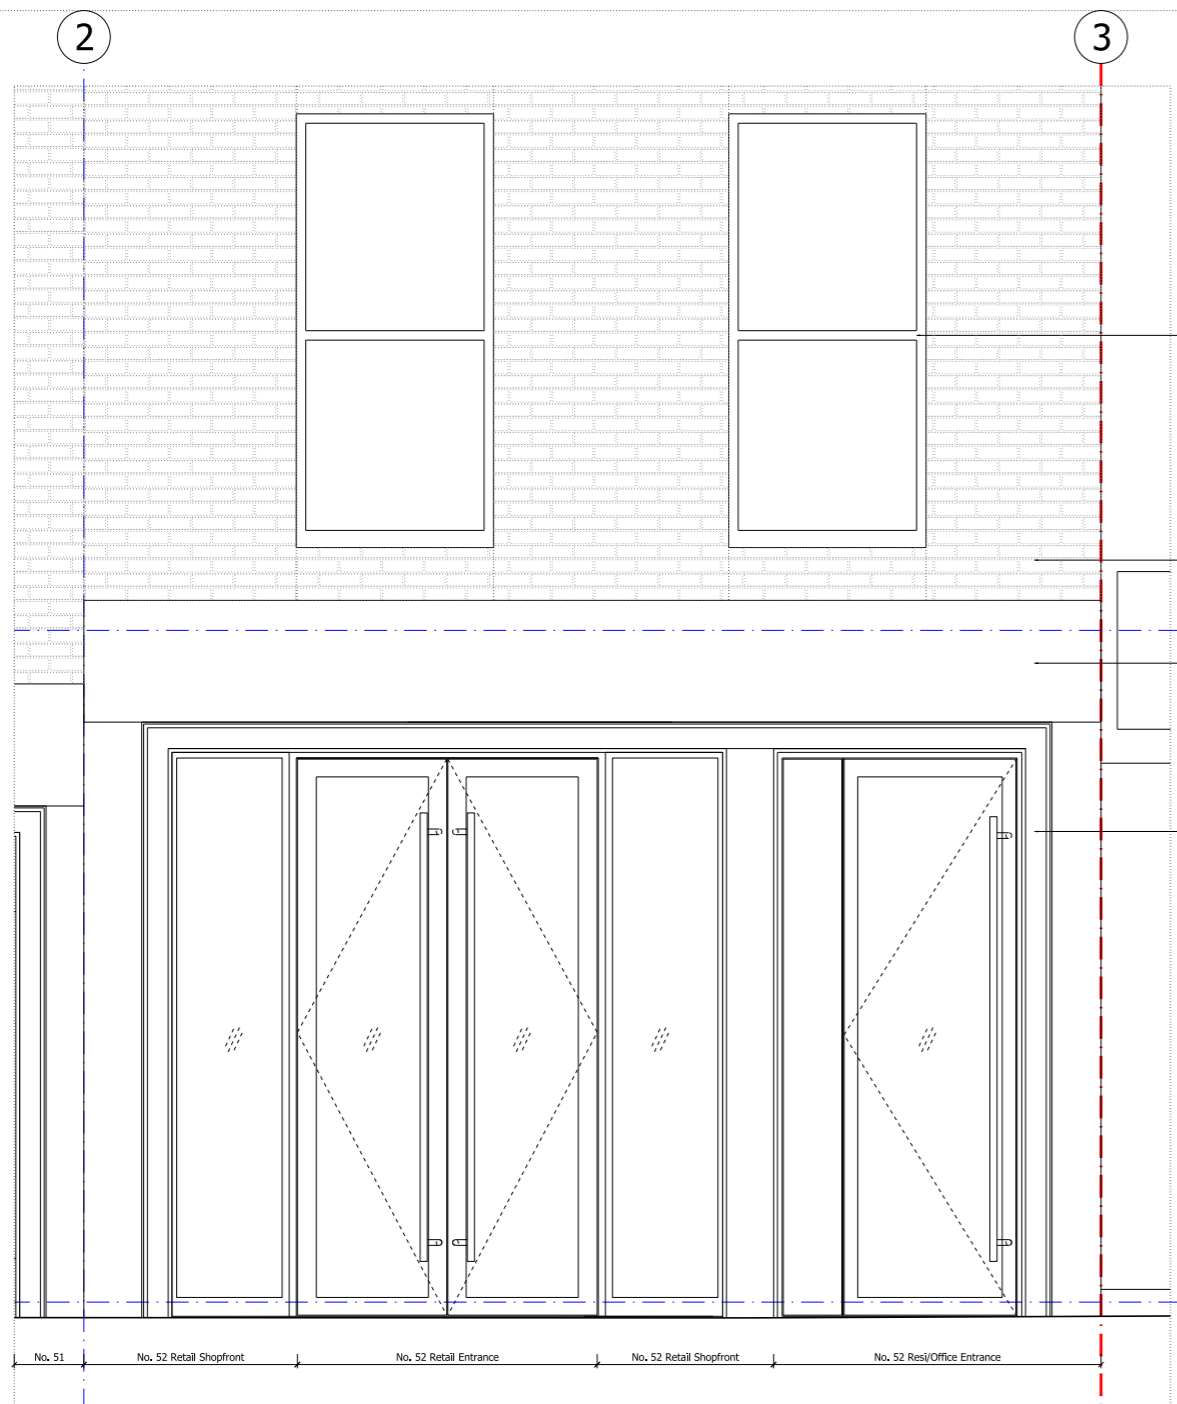


NOTES:  
 DO NOT SCALE FROM THIS DRAWING.  
 ALL DIMENSIONS TO BE CHECKED ON SITE.  
 ALL OMISSIONS AND DISCREPANCIES TO BE REPORTED TO THE ARCHITECT IMMEDIATELY.


ALL RIGHTS RESERVED. THIS WORK IS COPYRIGHT AND CANNOT BE REPRODUCED OR COPIED OR MODIFIED IN ANY FORM OR BY ANY MEANS, GRAPHIC ELECTRONIC OR MECHANICAL, INCLUDING PHOTOCOPYING WITHOUT THE WRITTEN PERMISSION OF SQUIRE AND PARTNERS ARCHITECTS.

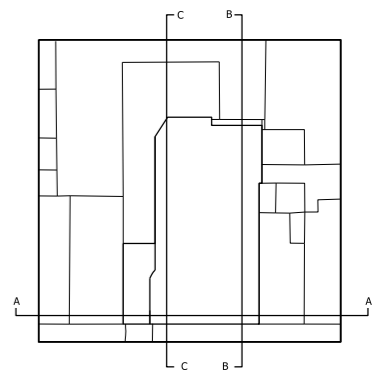

**01** No.52 Shopfront Elevation  
 C645\_E\_N\_3

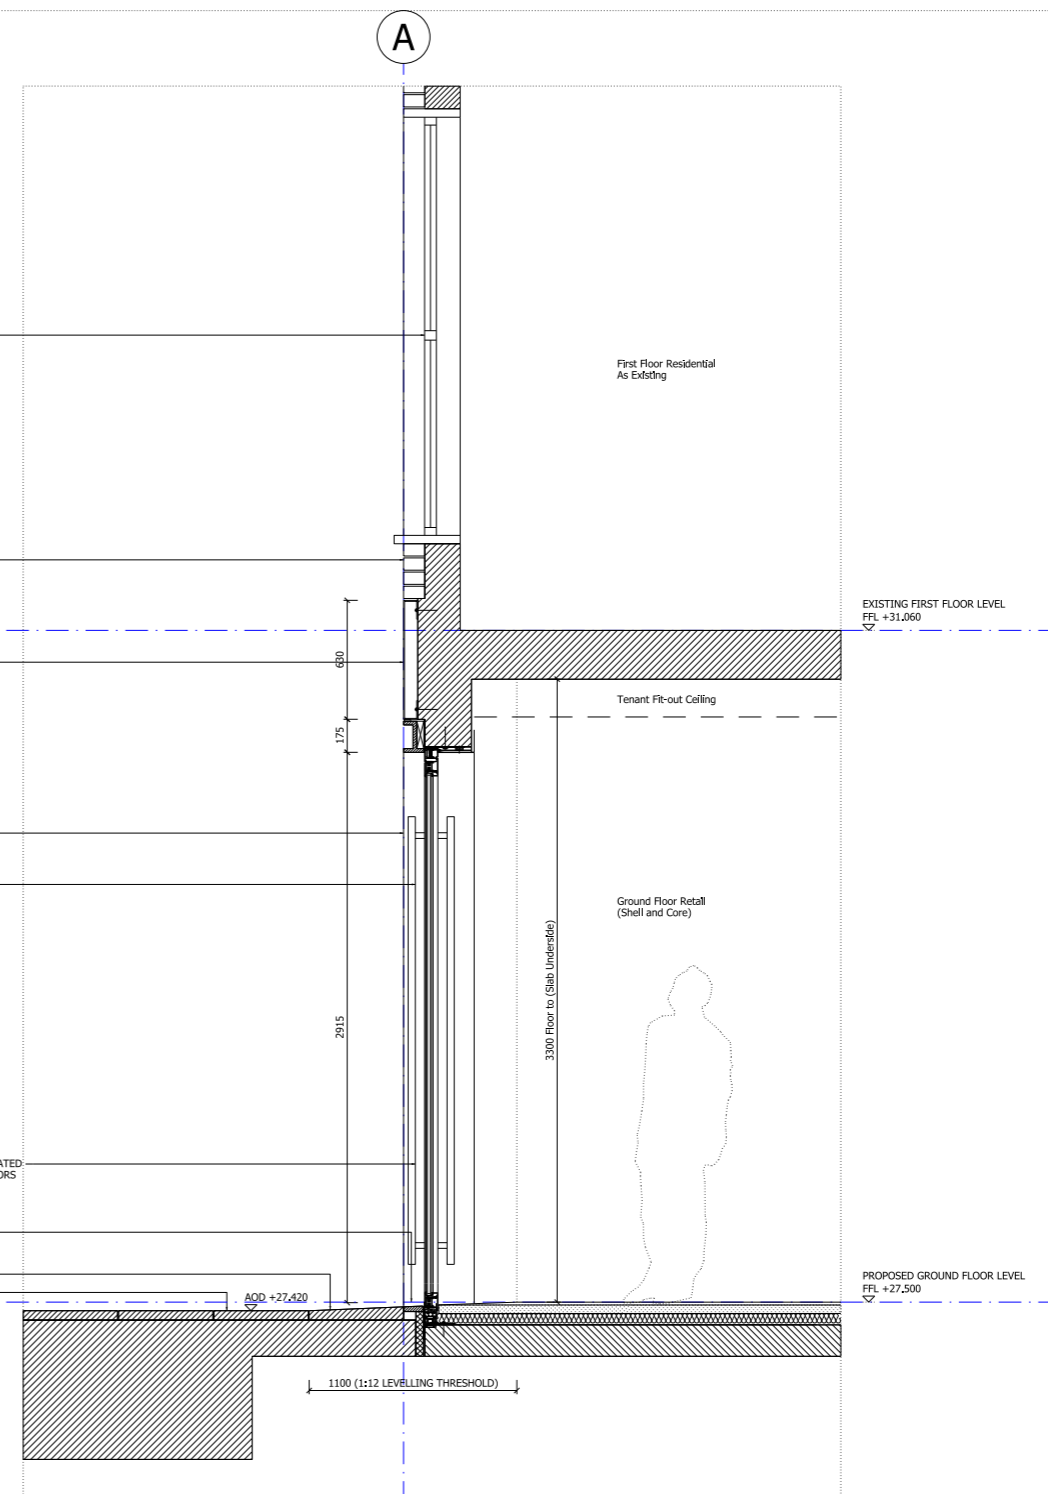

**03** Detailed Section Through No.52 Shopfront  
 C645\_D\_TY\_1

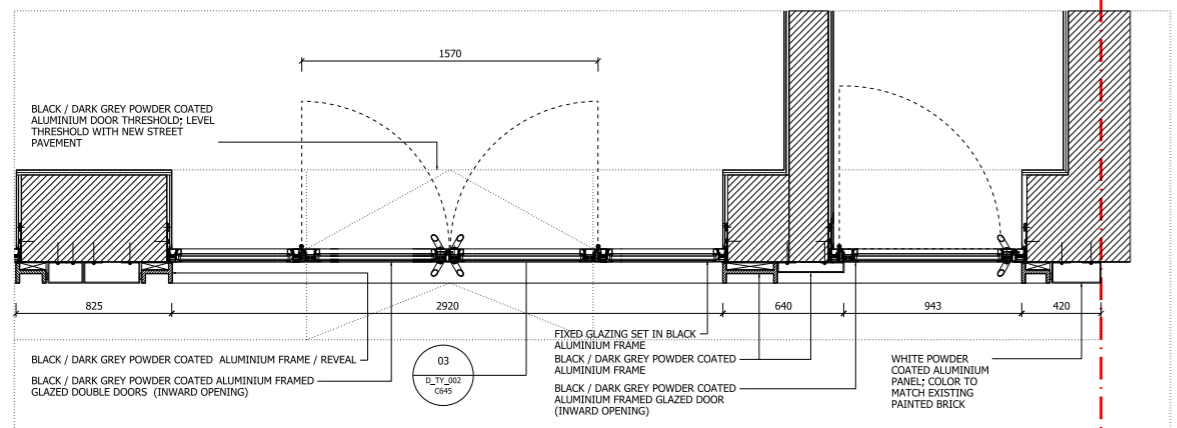

**02** Detailed Plan  
 C645\_TY\_1



**04** Indicative Material Details

Issued for Planning	06/12/18	GH	A
Issued for Planning	03/10/18	GH	-
Revision description	Date	Check	Rev

**SQUIRE & PARTNERS**

77 Wicklow Street London WC1X 9JY  
 T: 020 7278 5555 F: 020 7239 0495

info@squireandpartners.com  
 www.squireandpartners.com

Project  
 51-52 Tottenham Court Road,  
 London. W1T

Drawing  
 Shop Front Detail  
 Proposed  
 52 Tottenham Court Road

Drawn	Date	Scale
JKL	01/10/2018	1:20@A1
Job number	Drawing number	Revision
13081	C645_D_TY_002	A