
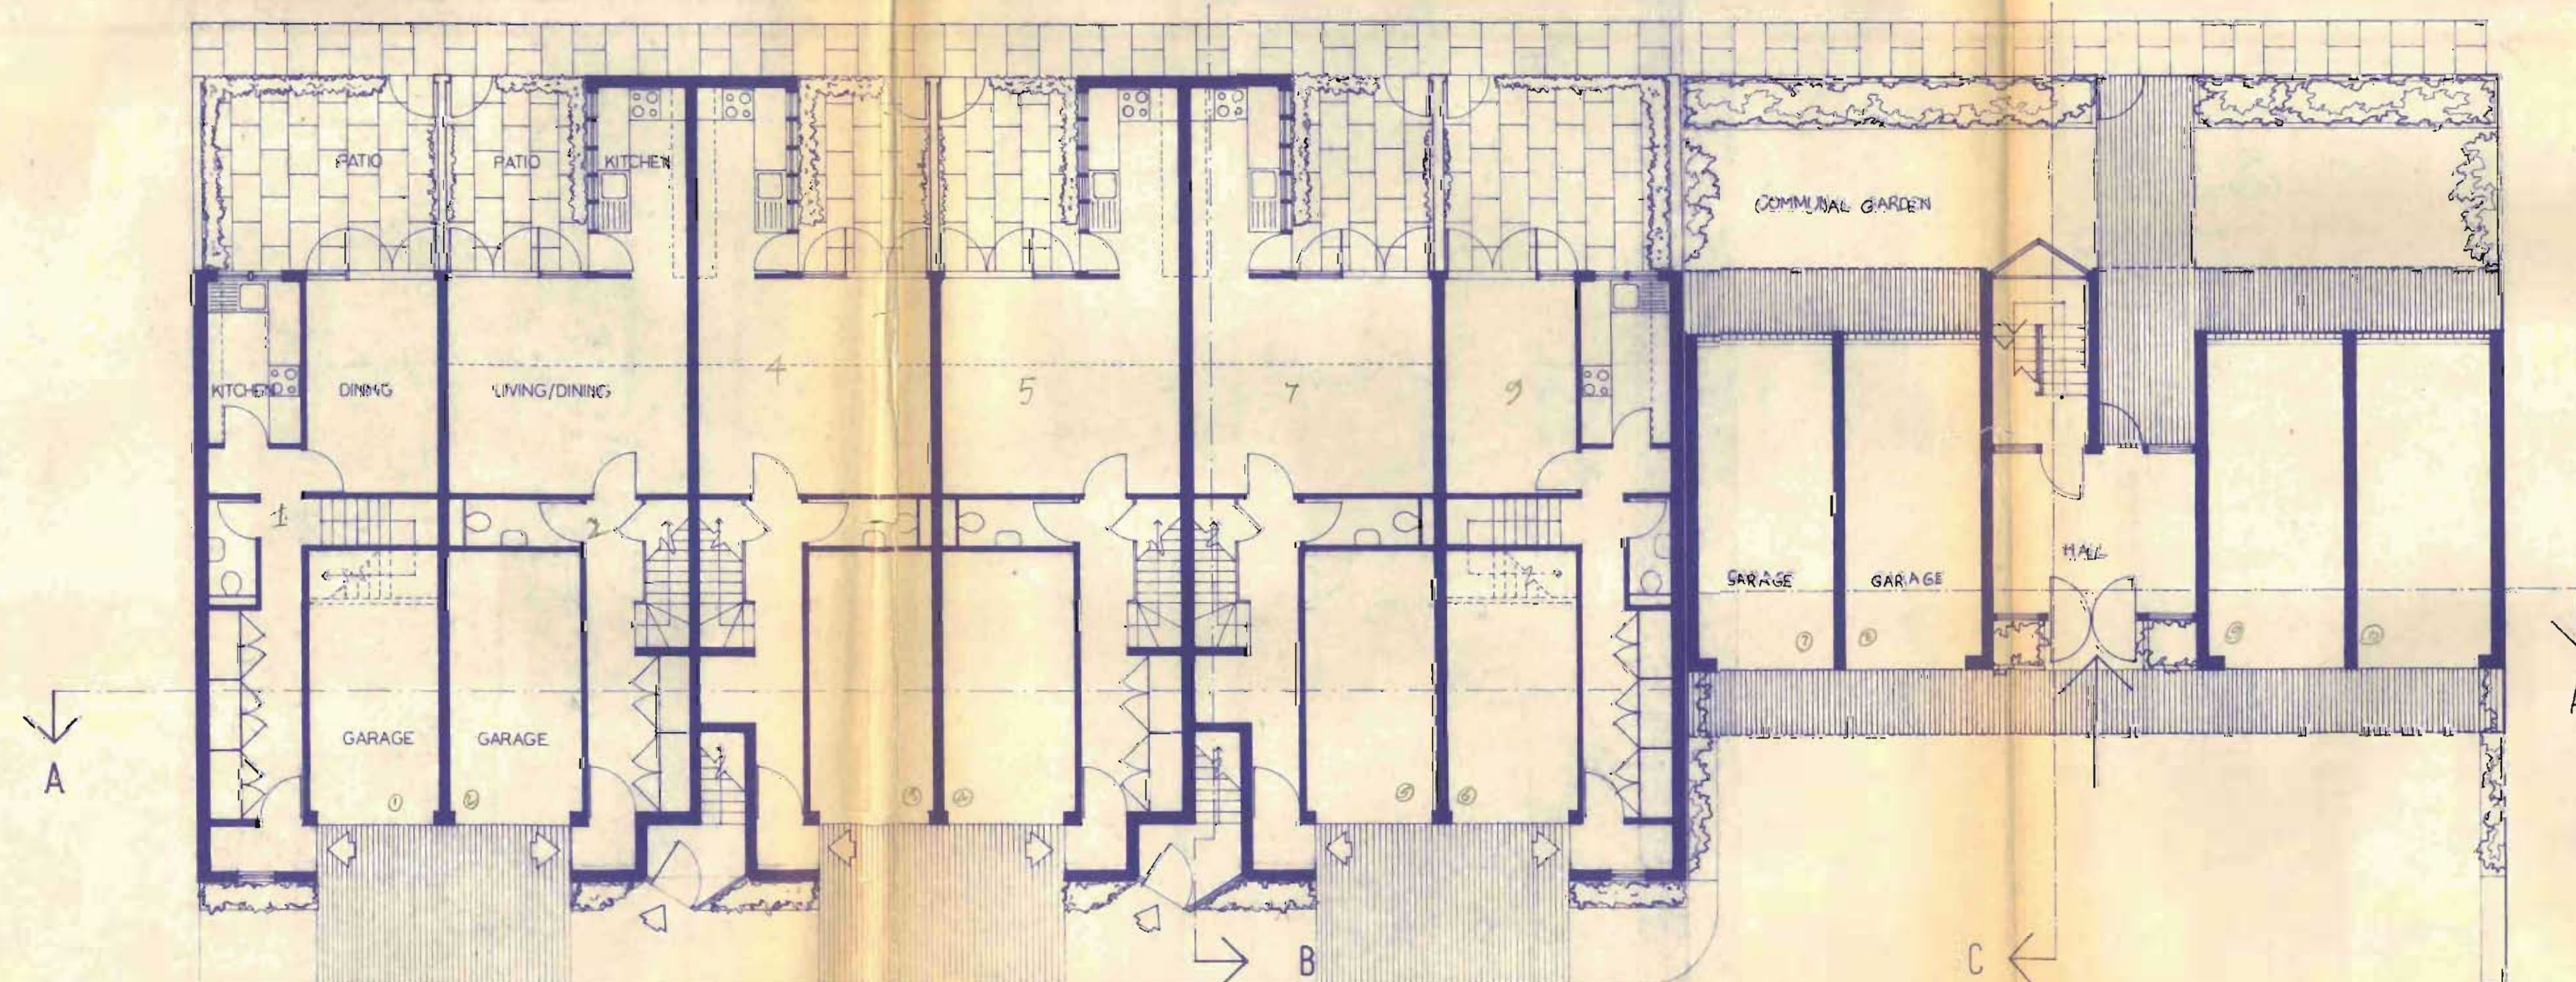
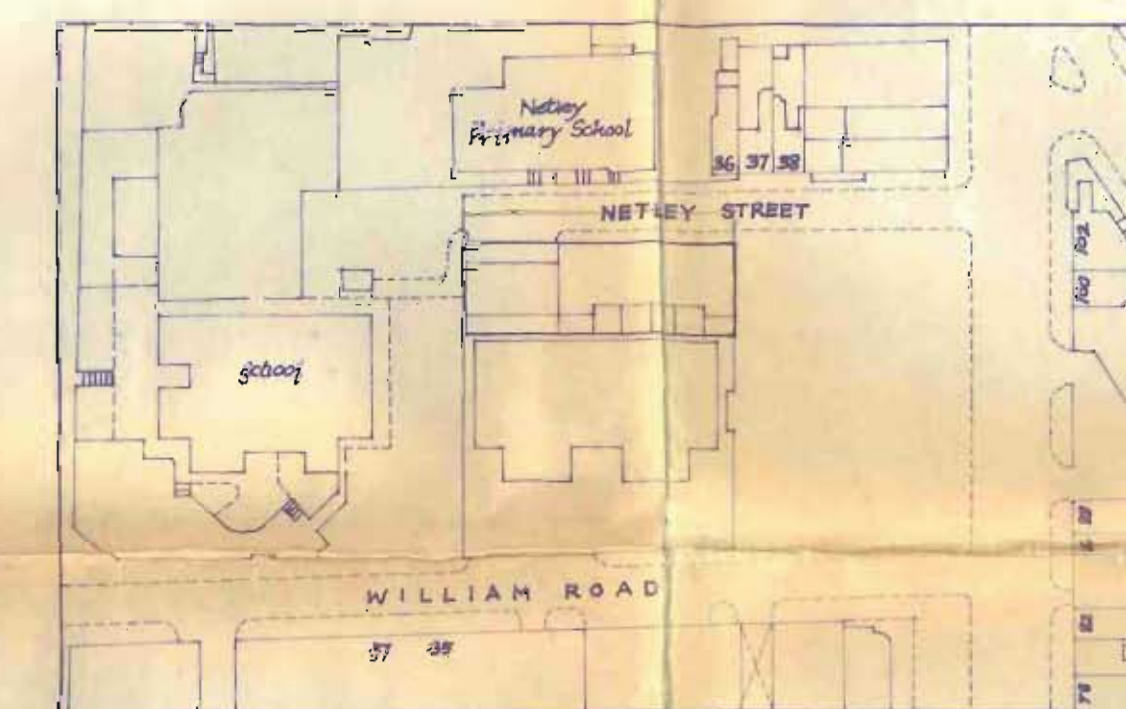
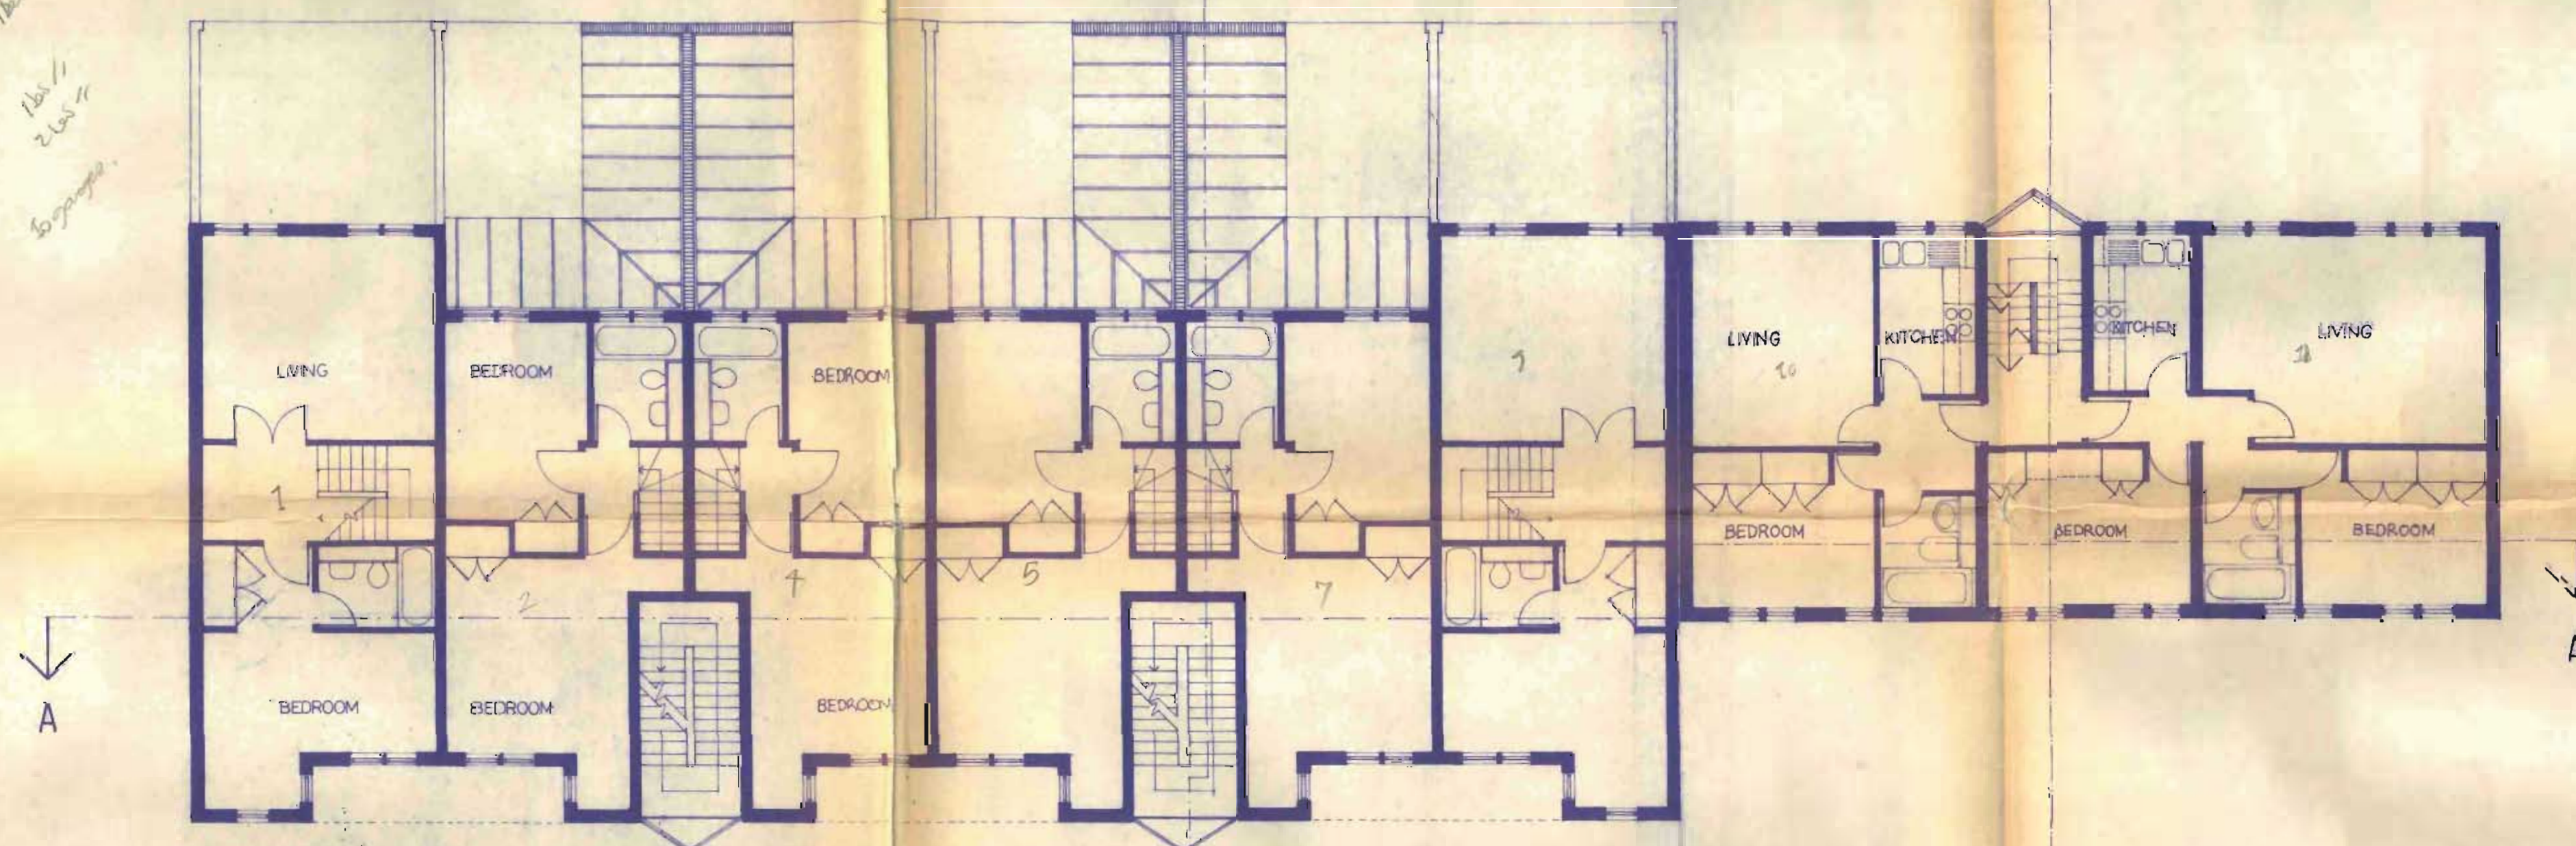


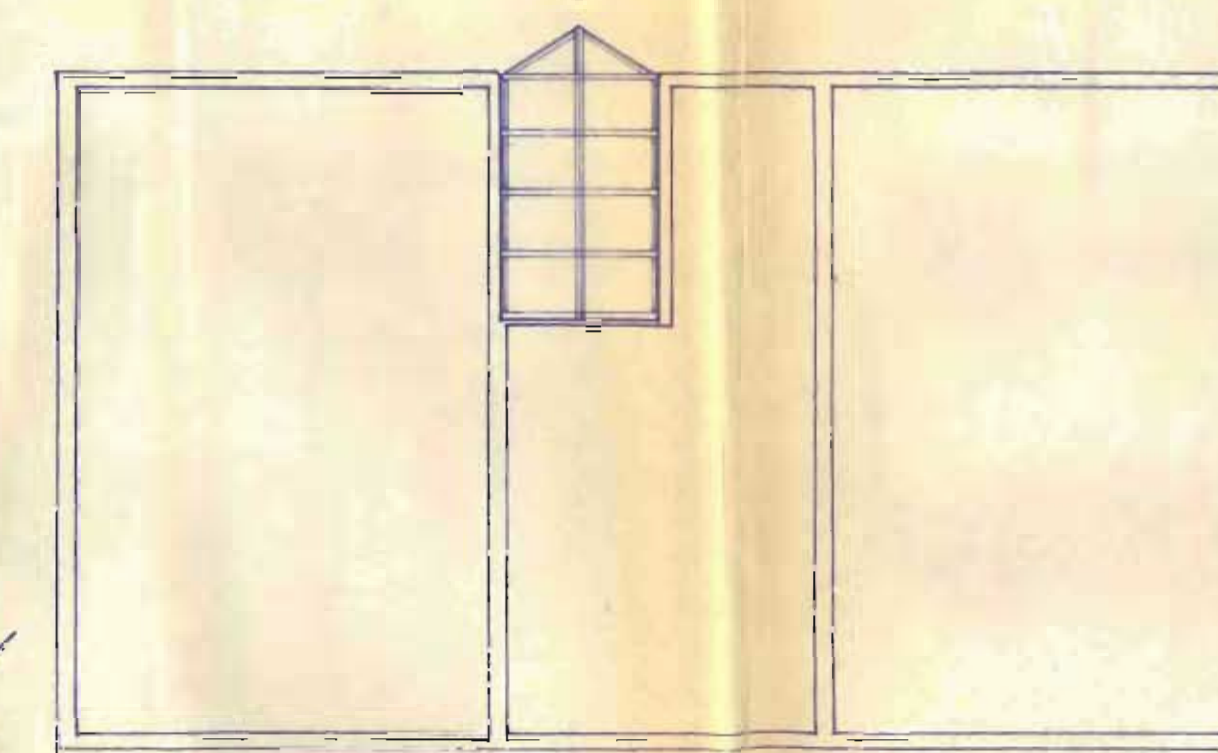

Ga
GROGAN ASSOCIATES
Consultants

Billon House East
Juxbridge Road London W5 2ST
Telephone 01 567 8146 Telex 2392

ARCHITECTURE

R
Q
P
O
N
M
L
K
J
I
H
G
F
E
D
C
B
A *End Book Unopened*

LONDON LAND INVESTMENT
AND PROPERTY COMPANY

CLIENT

NETLEY STREET
LONDON NW 1

1. 530.5

CTP/42/9 / A / 35703

-FLOOR PLANS
 BLOCK PLAN
 LONDON BOROUGH OF CAMDEN
 TOWN AND COUNTRY PLANNING ACTS
 23 MAR 1983
 PLANS APPROVED
 NOT APPROVED
 ON BEHALF OF THE COUNCIL

DRAWING TITLE

DATE JAN 93

DRAWN BY

SCALE 1:100

CHECKED BY _____


GA 133

JOB N

DRWG NO



ARCHITECTURE

 

LONDON LAND INVESTMENT
AND PROPERTY COMPANY

CLIENT

NETLEY STREET
LONDON NW 1

CTP/L12/9/A/35703

LONDON BOROUGH OF CAMDEN
TOWN AND COUNTRY PLANNING ACT
23 MAR 1983
APPROVED
PLANS
ON BEHALF OF THE COUNCIL

DATE JAN 83

SCALE 1:100

GA 133

JOB NO

DRAWN BY

CHECKED BY

JOB NO.

DRWG NO

4

Re-Order no. 117220