


Planning

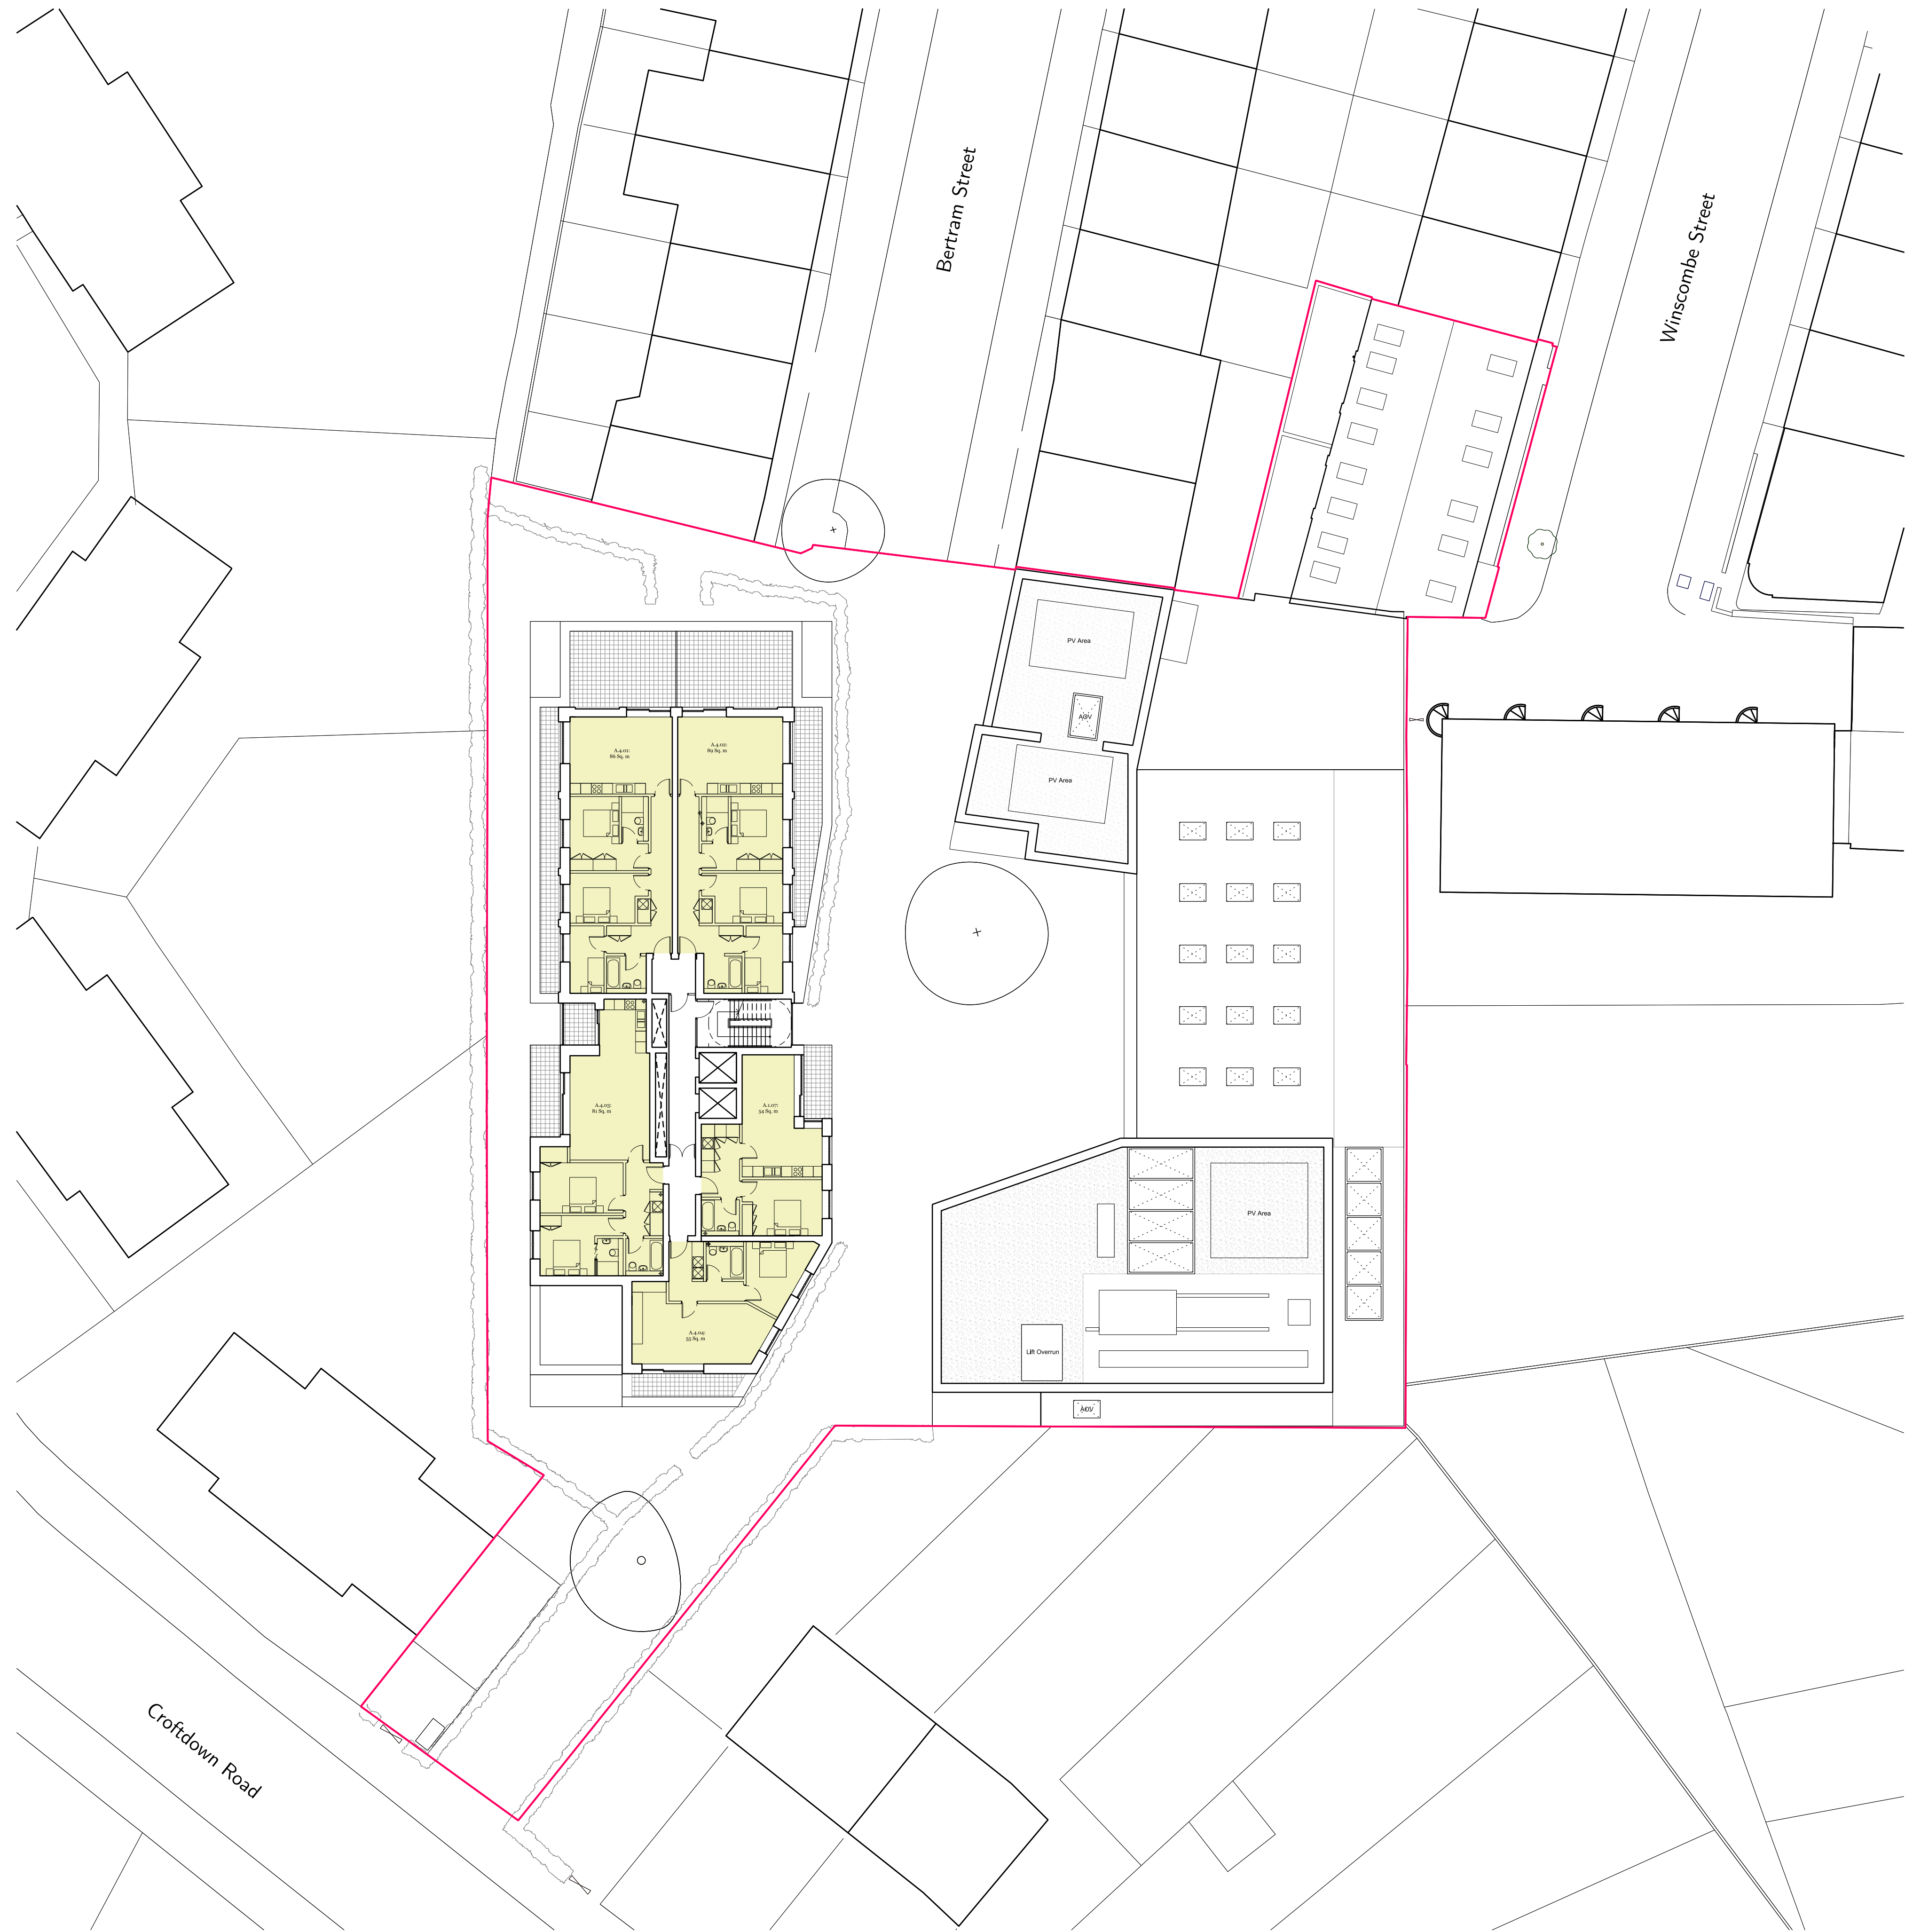

Amended Layouts	11.01.19	AB	N
Revised Planning	02.11.18	AB	M
Revision description	Date	By	Rev
rcka			
29-31 Cowper Street London EC2A 4AT T +44 (0) 20 7633 1900 F +44 (0) 20 7690 1940 W www.rcka.co.uk			
Title: Site Plan Fourth Floor As Proposed			
Project	Camden HNCC/FYA	Client	Camden Council
Date	22.03.2016	Drawn by	AB
		Checked	DK
		Scale	1:200@A1
Job No	1415	Draw No	PL-GA-ST-804
		Revision	N

©2018 RCKA. This drawing is not to be scaled - use written dimensions only. Any discrepancies to be reported to the architect. All dimensions to be checked on site.