


Planning

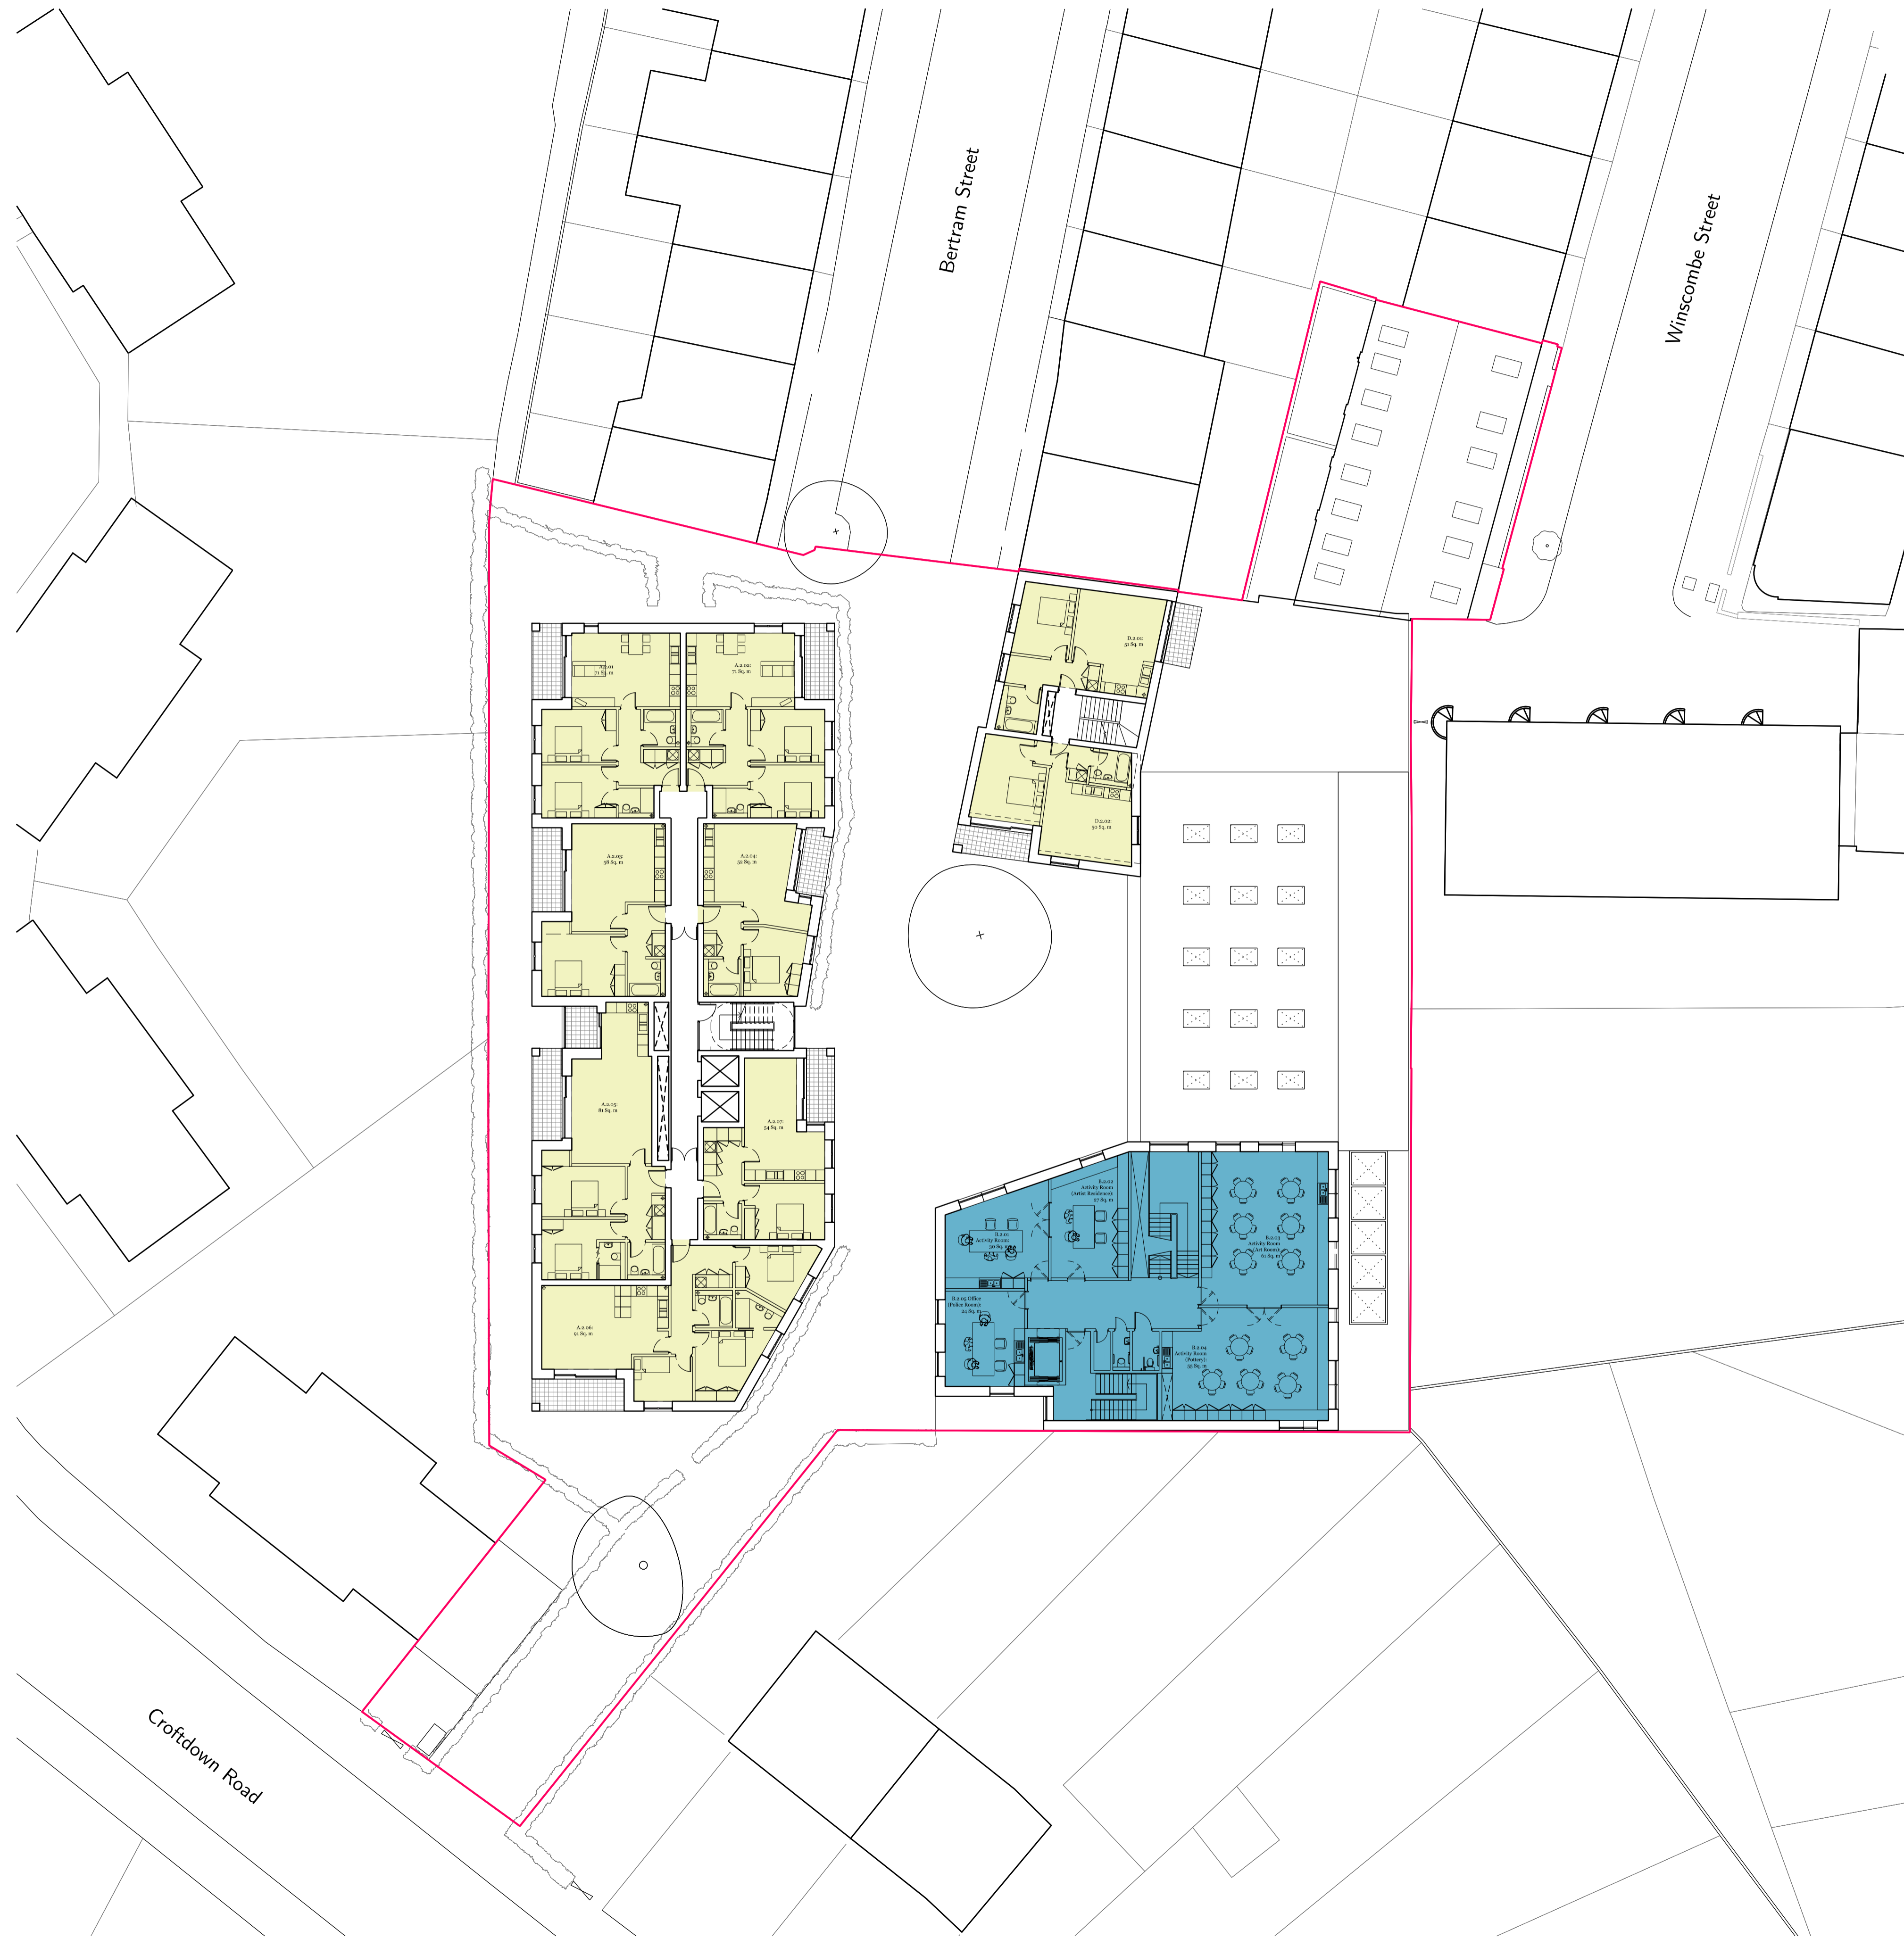

Amended Layouts	11.03.19	AB	S
Revised Planning	02.11.18	AB	R
Revision description	Date	Init	Rev

rcka <small>29-31 Cowper Street London EC2A 4AT</small>		<small>T +44 (0) 20 7633 1900 F +44 (0) 20 7690 1940 W www.rcka.co.uk</small>	
Title Site Plan Second Floor As Proposed			
Project Camden HNCC/FYA		Client Camden Council	
Date 22.03.2016	Drawn by AB	Checked DK	Scale 1:200@A1
Job No 1415	Draw No PL-GA-ST-802	Revision	S

©2018 RCKA. This drawing is not to be scaled - use written dimensions only. Any discrepancies to be reported to the architect. All dimensions to be checked on site.