


# Planning

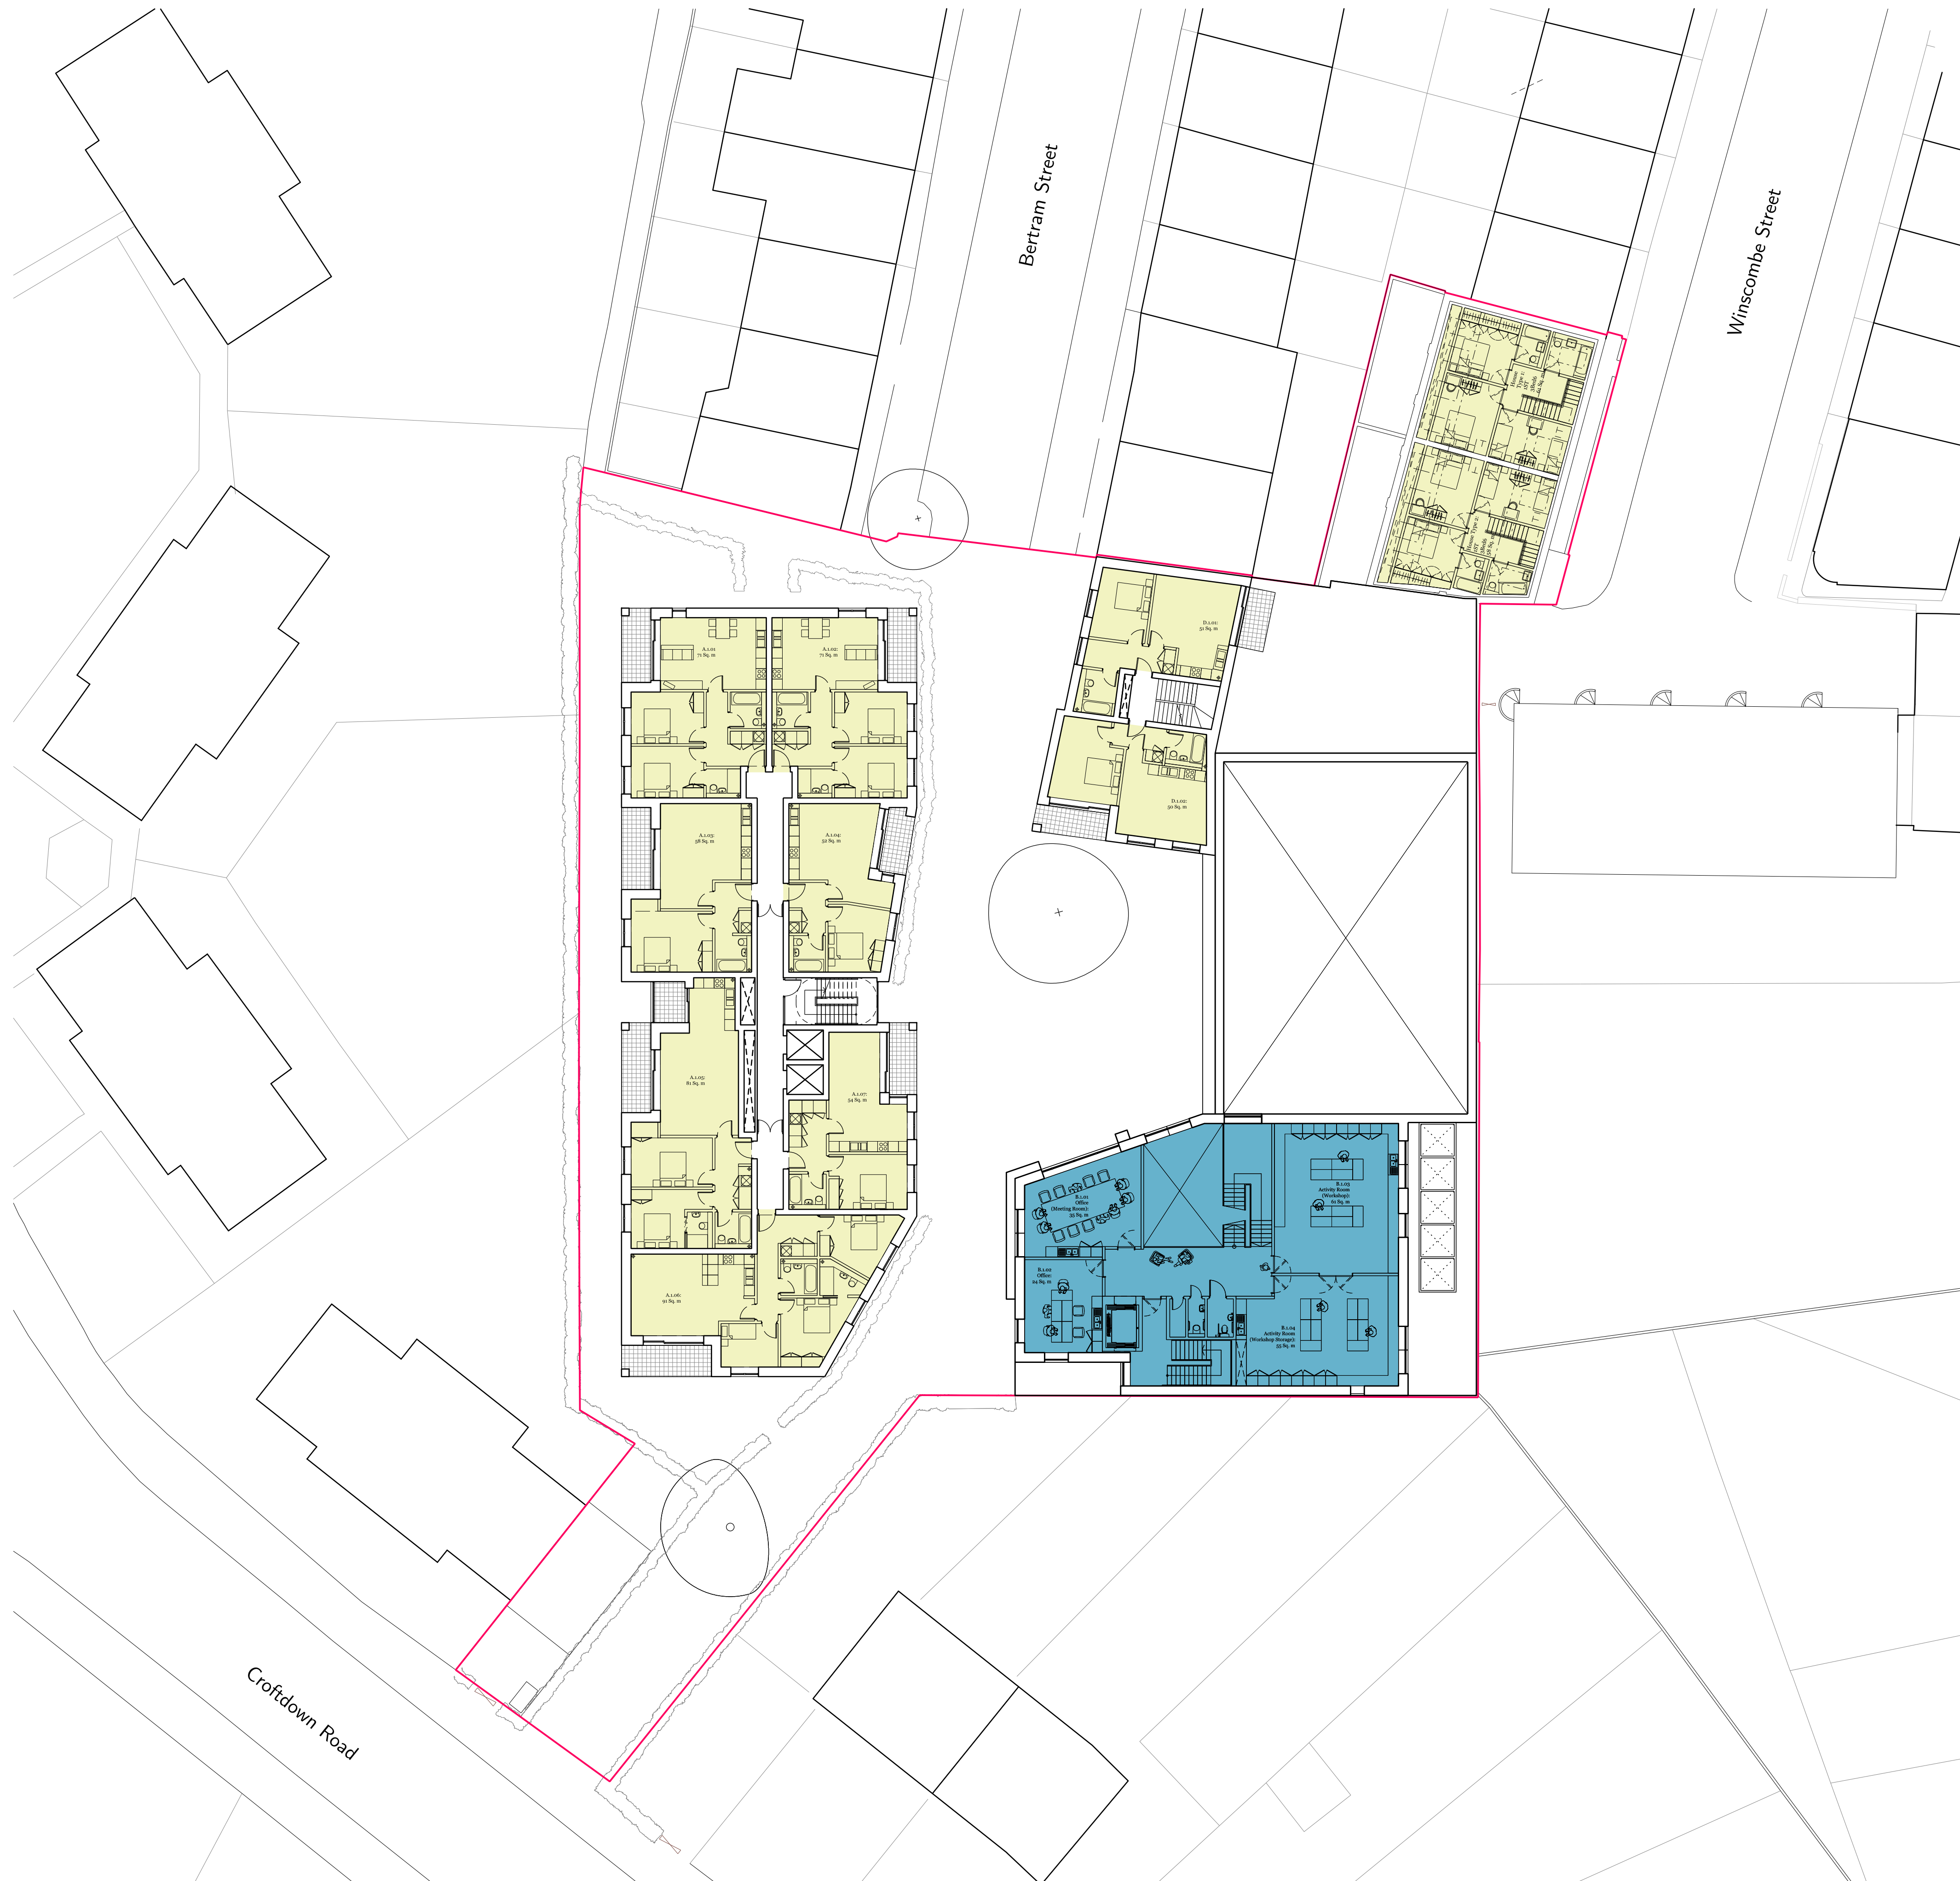

Amended Layouts	11.03.19	AB	M
Revised Planning	02.11.18	AB	L
Revision description	Date	By	Rev

		29-31 Cowper Street T +44 (0) 20 7633 3902 London E14 4AT F +44 (0) 20 7690 1940 W www.rcka.co.uk	
Title <b>Site Plan</b> <b>First Floor</b> <b>As Proposed</b>			
Project	Camden HNCC/FYA	Client	Camden Council
Date	22.03.2016	Drawn by	AB
		Checked	DK
		Scale	1:200@A1
Job No	<b>1415</b>	Dwg No	<b>PL-GA-ST-801</b>
		Revision	<b>M</b>

©2018 RCKA. This drawing is not to be scaled - use written dimensions only. Any discrepancies to be reported to the architect. All dimensions to be checked on site.