


Planning

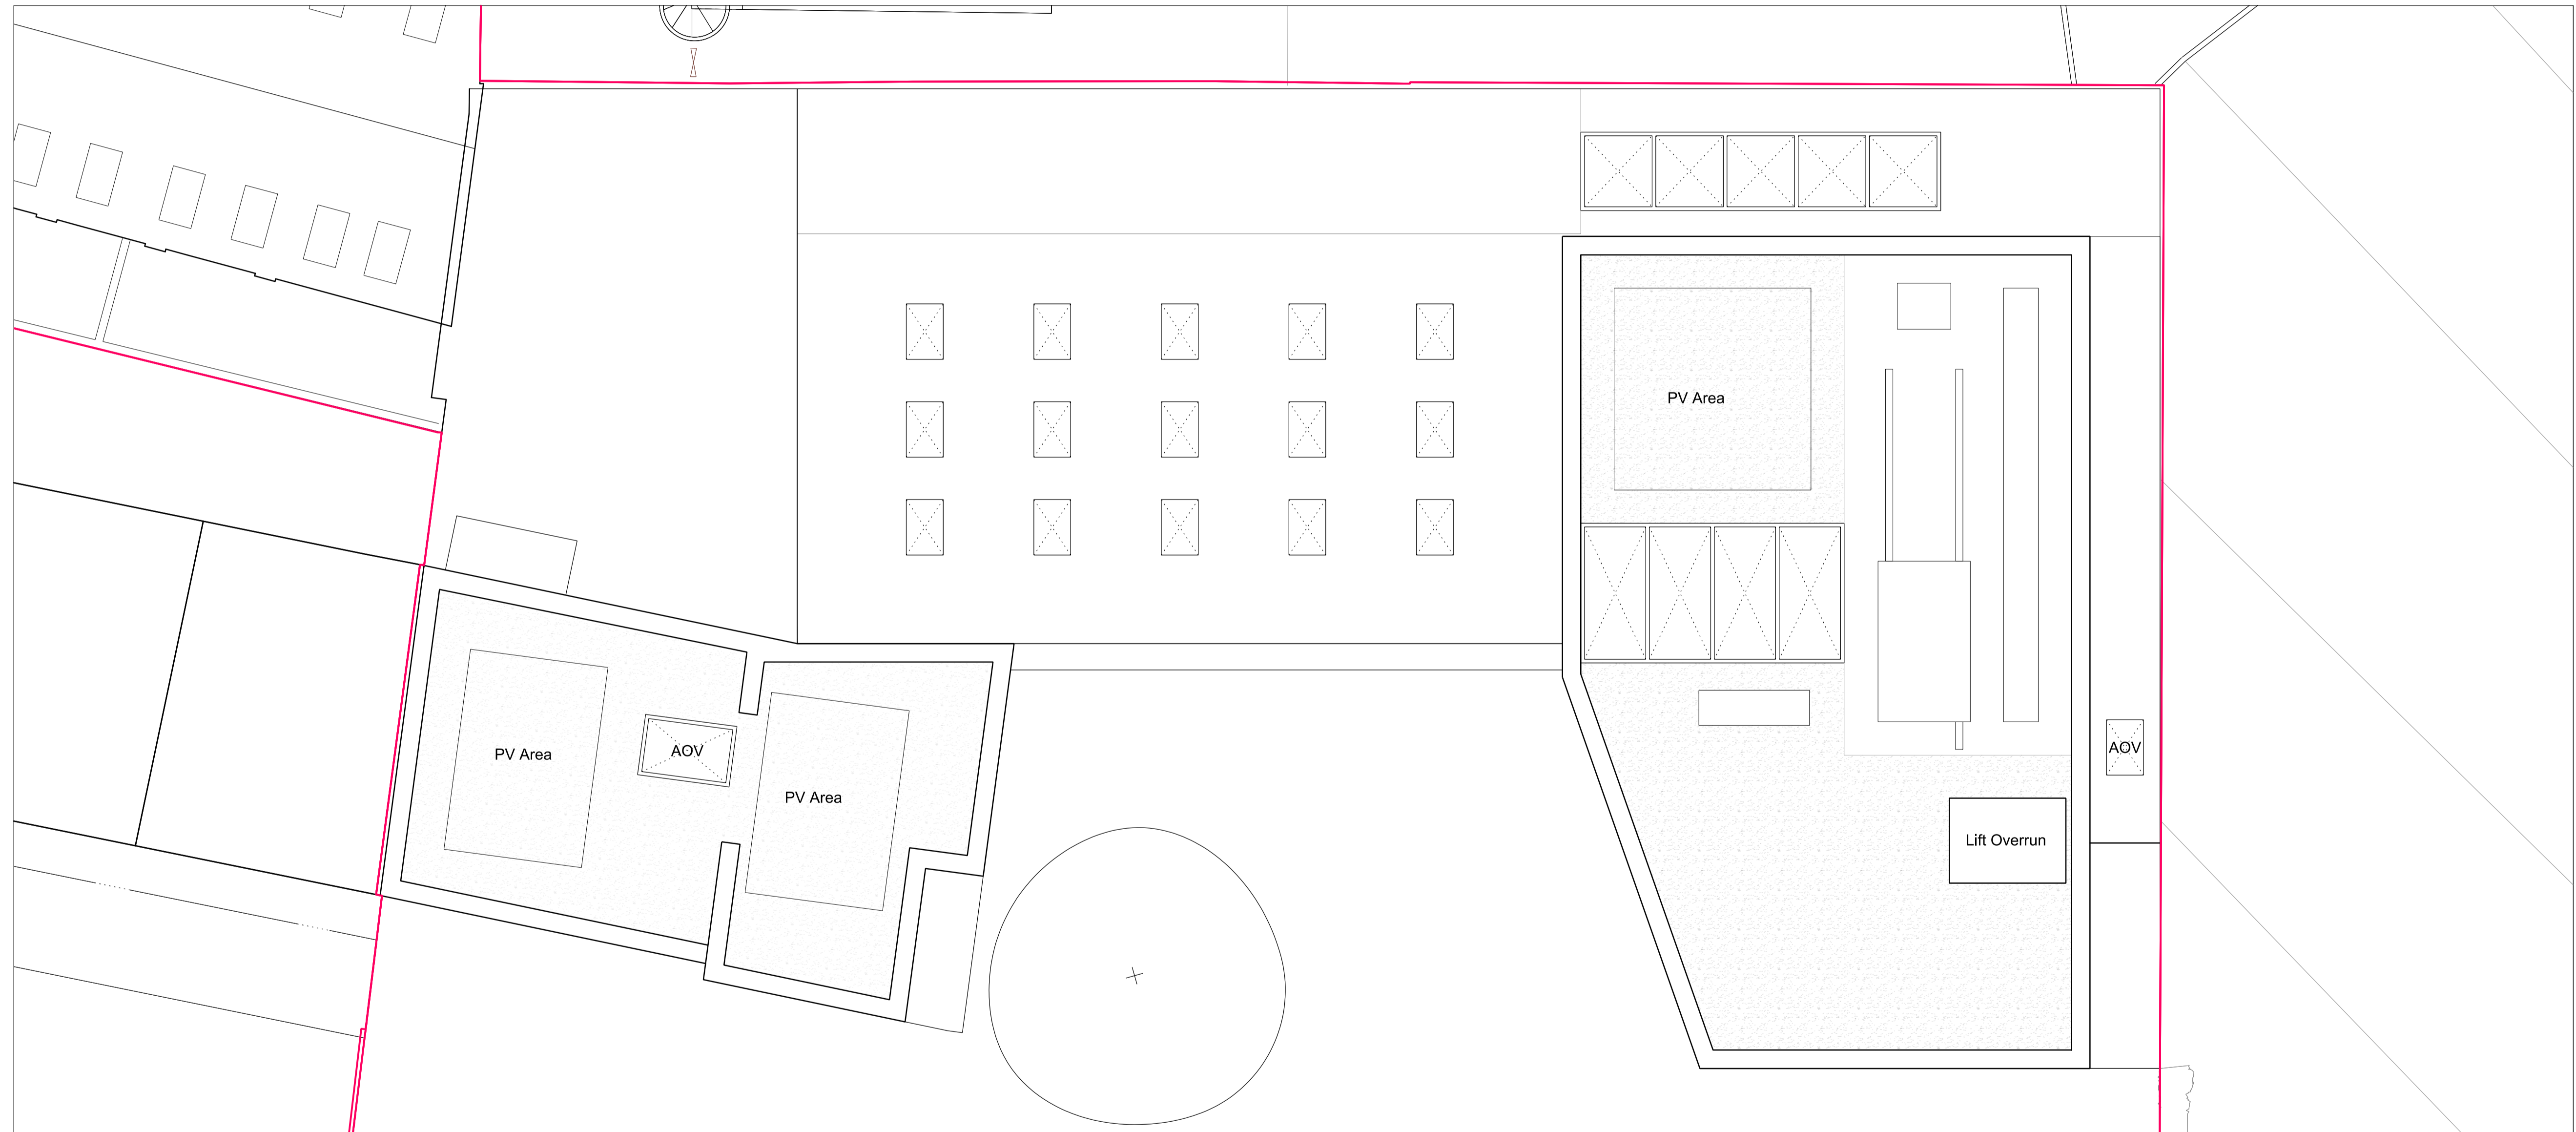

01 Roof Plan Building B and D
As Proposed

Amended Layouts	11.01.19	AB	U
Revised Planning	02.11.18	AB	T
Revision description	Date	Iss	Rev

rcka 29-31 Cowper Street London EC2A 4AT T +44 (0) 20 7631 3100 F +44 (0) 20 7690 1940 W www.rcka.co.uk

Title		Roof Plan Building B and D As Proposed	
Project	Camden HNCC/FYA	Client	Camden Council
Date	26.01.2016	Drawn by	AB
		Checked	DK
		Scale	1:100@A1
Job No	1415	Draw No	PL-GA-B-604
		Revision	U

©2018 RCKA. This drawing is not to be scaled - use written dimensions only. Any discrepancies to be reported to the architect. All dimensions to be checked on site.