


Planning

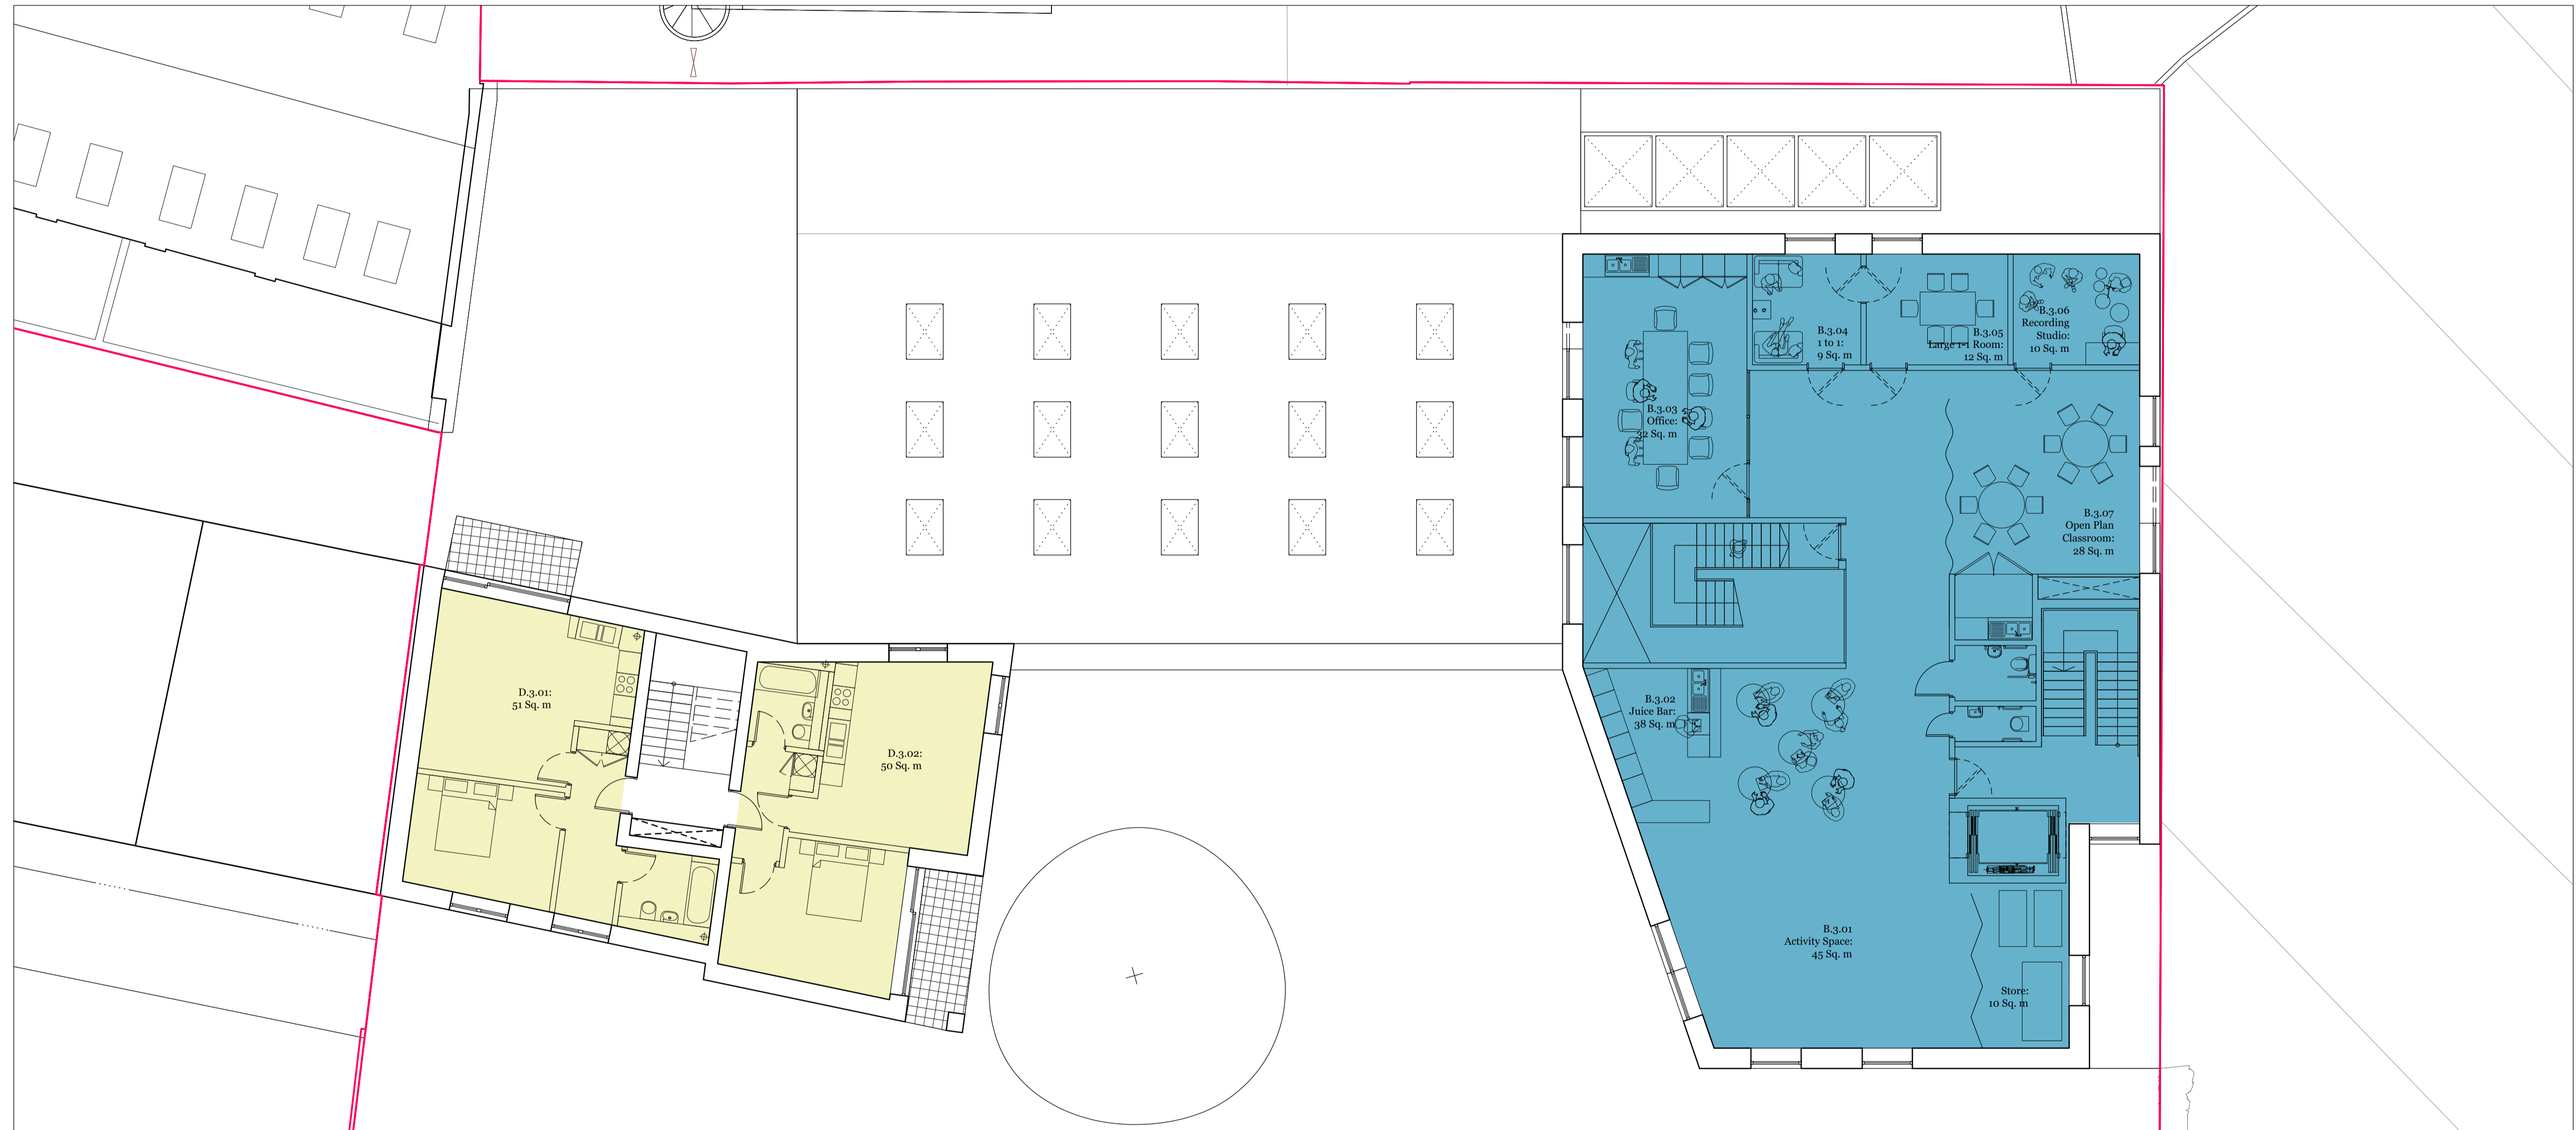

01 Third Floor Plan Building B and D
As Proposed

Amended Layouts	11.01.19	AB	W
Revised Planning	02.11.18	AB	V
Revision description	Date	Job	Rev

rcka 29-31 Cowper Street London E14 4RT T +44 (0) 20 7631 3100 F +44 (0) 20 7690 1940 W www.rcka.co.uk

Title Third Floor Plan Building B and D As Proposed	
Project Camden HNCC/FYA	Client Camden Council
Date 26.01.2016	Scale 1:100@A1
Drawn by AB	Checked DK
Job No 1415	Revision W

©2018 RCKA. This drawing is not to be scaled - use written dimensions only. Any discrepancies to be reported to the architect. All dimensions to be checked on site.