


# Planning

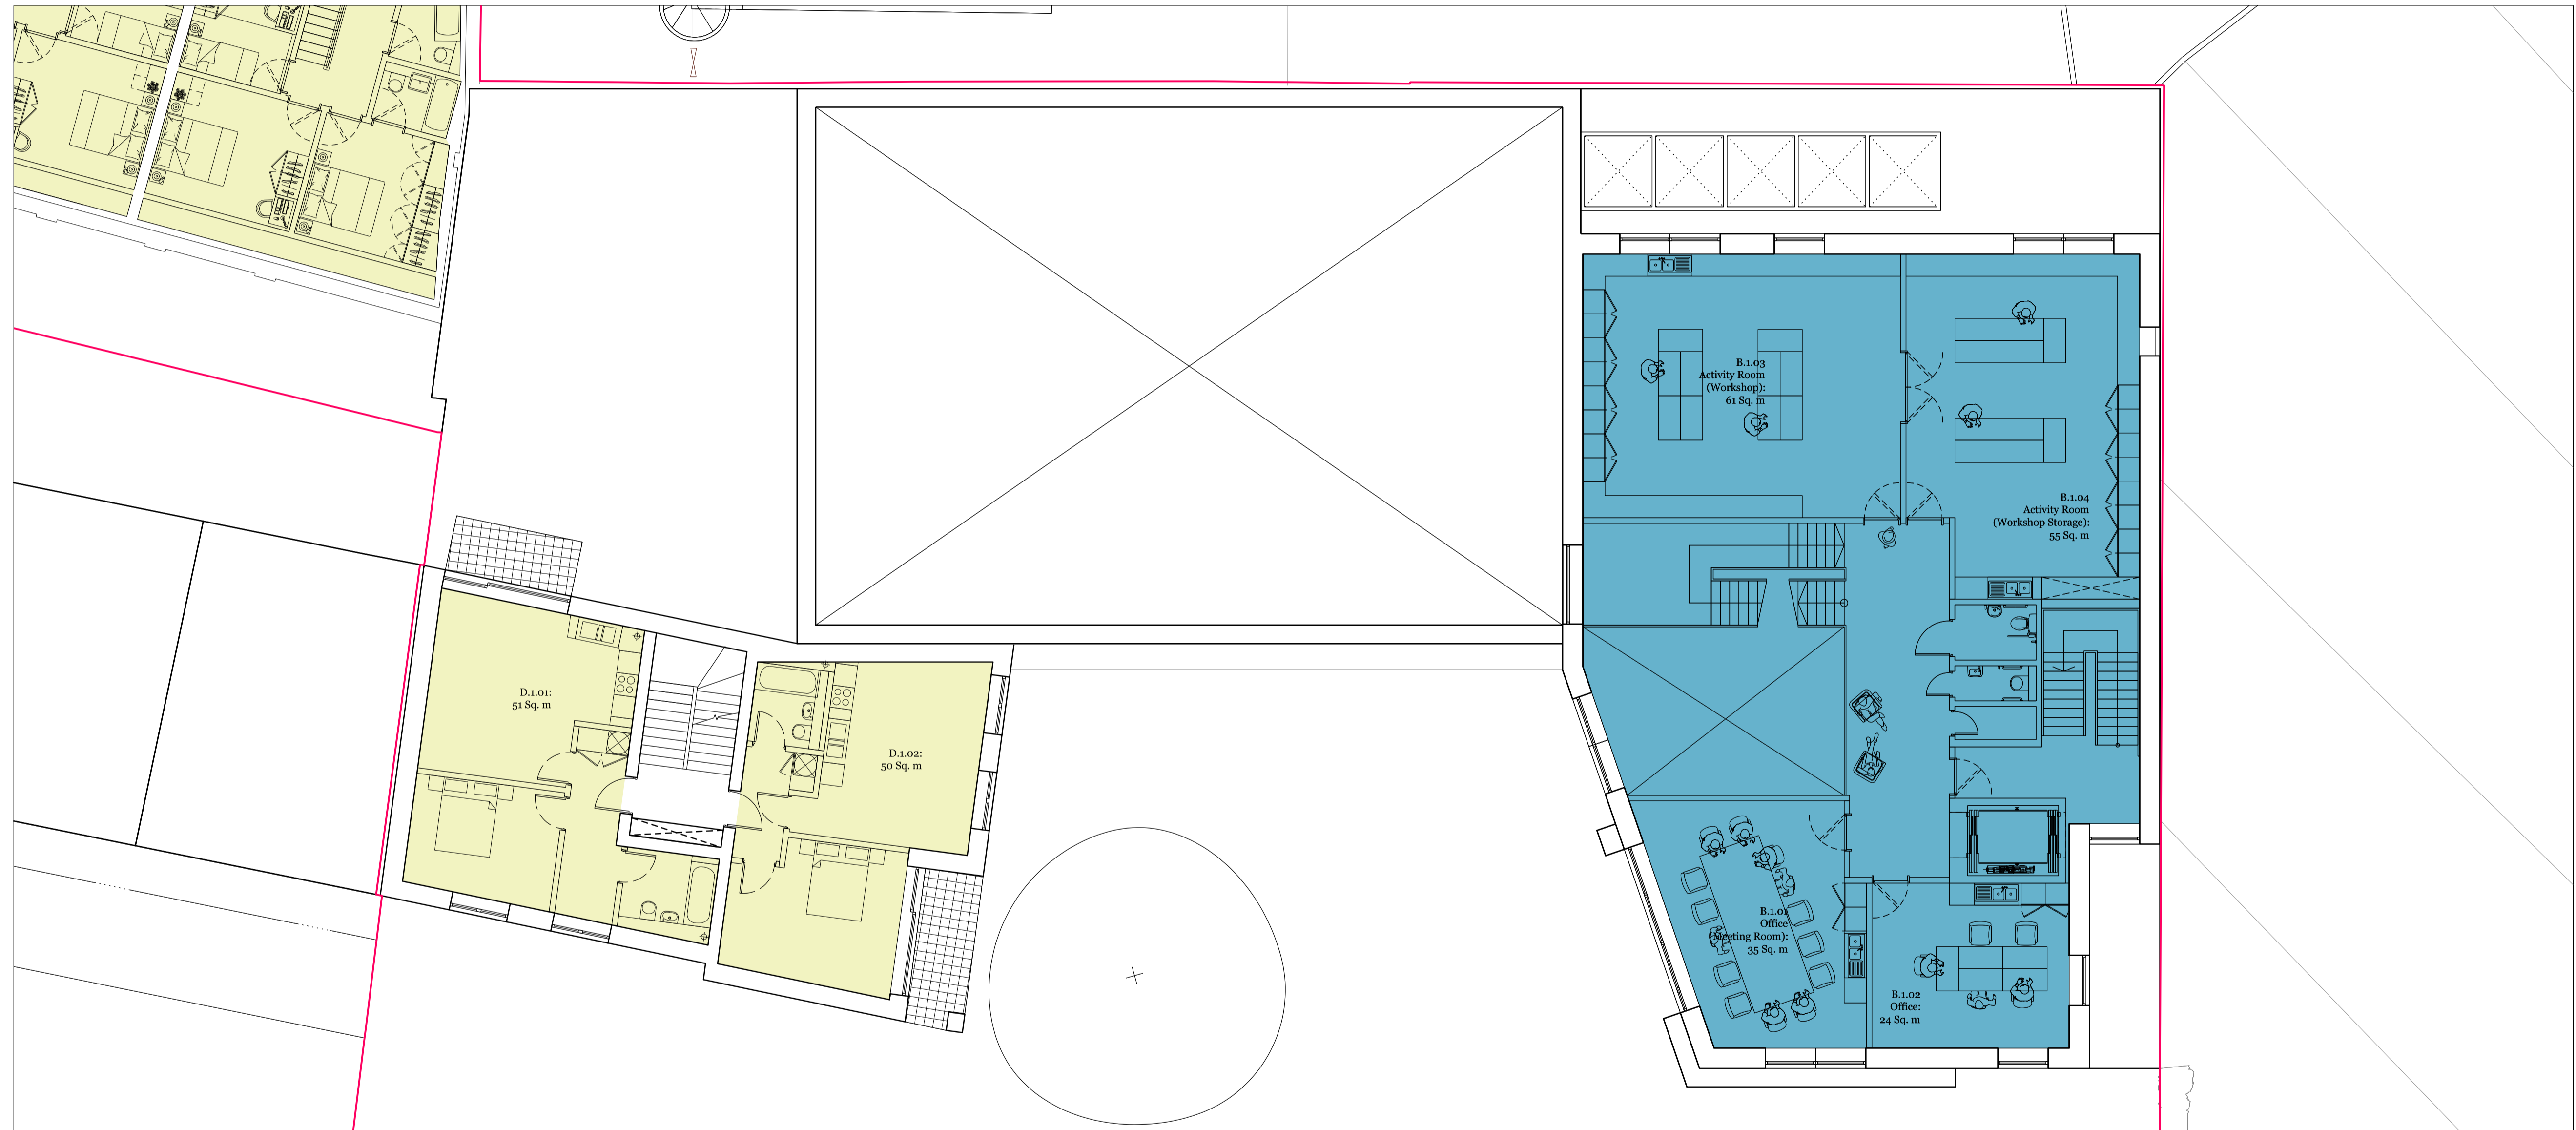

**01** First Floor Plan Building B and D  
As Proposed

Amended Layouts	11.01.19	AB	T
Revised Planning	02.11.18	AB	S
Revision description	Date	Iss	Rev

**rcka** 29-31 Cowper Street T +44 (0) 20 7633 3100  
 London E14 4AT F +44 (0) 20 7690 1940  
 W www.rcka.co.uk

Title		First Floor Plan Building B and D As Proposed	
Project	Camden HNCC/FYA	Client	Camden Council
Date	26.01.2016	Drawn by	AB
		Checked	DK
		Scale	1:100@A1
Job No	<b>1415</b>	Draw No	<b>PL-GA-B-601</b>
		Revision	<b>T</b>

©2018 RCKA. This drawing is not to be scaled - use written dimensions only. Any discrepancies to be reported to the architect. All dimensions to be checked on site.