


Scale 1:100
 0 1m 2m 4m 6m 10m

Planning

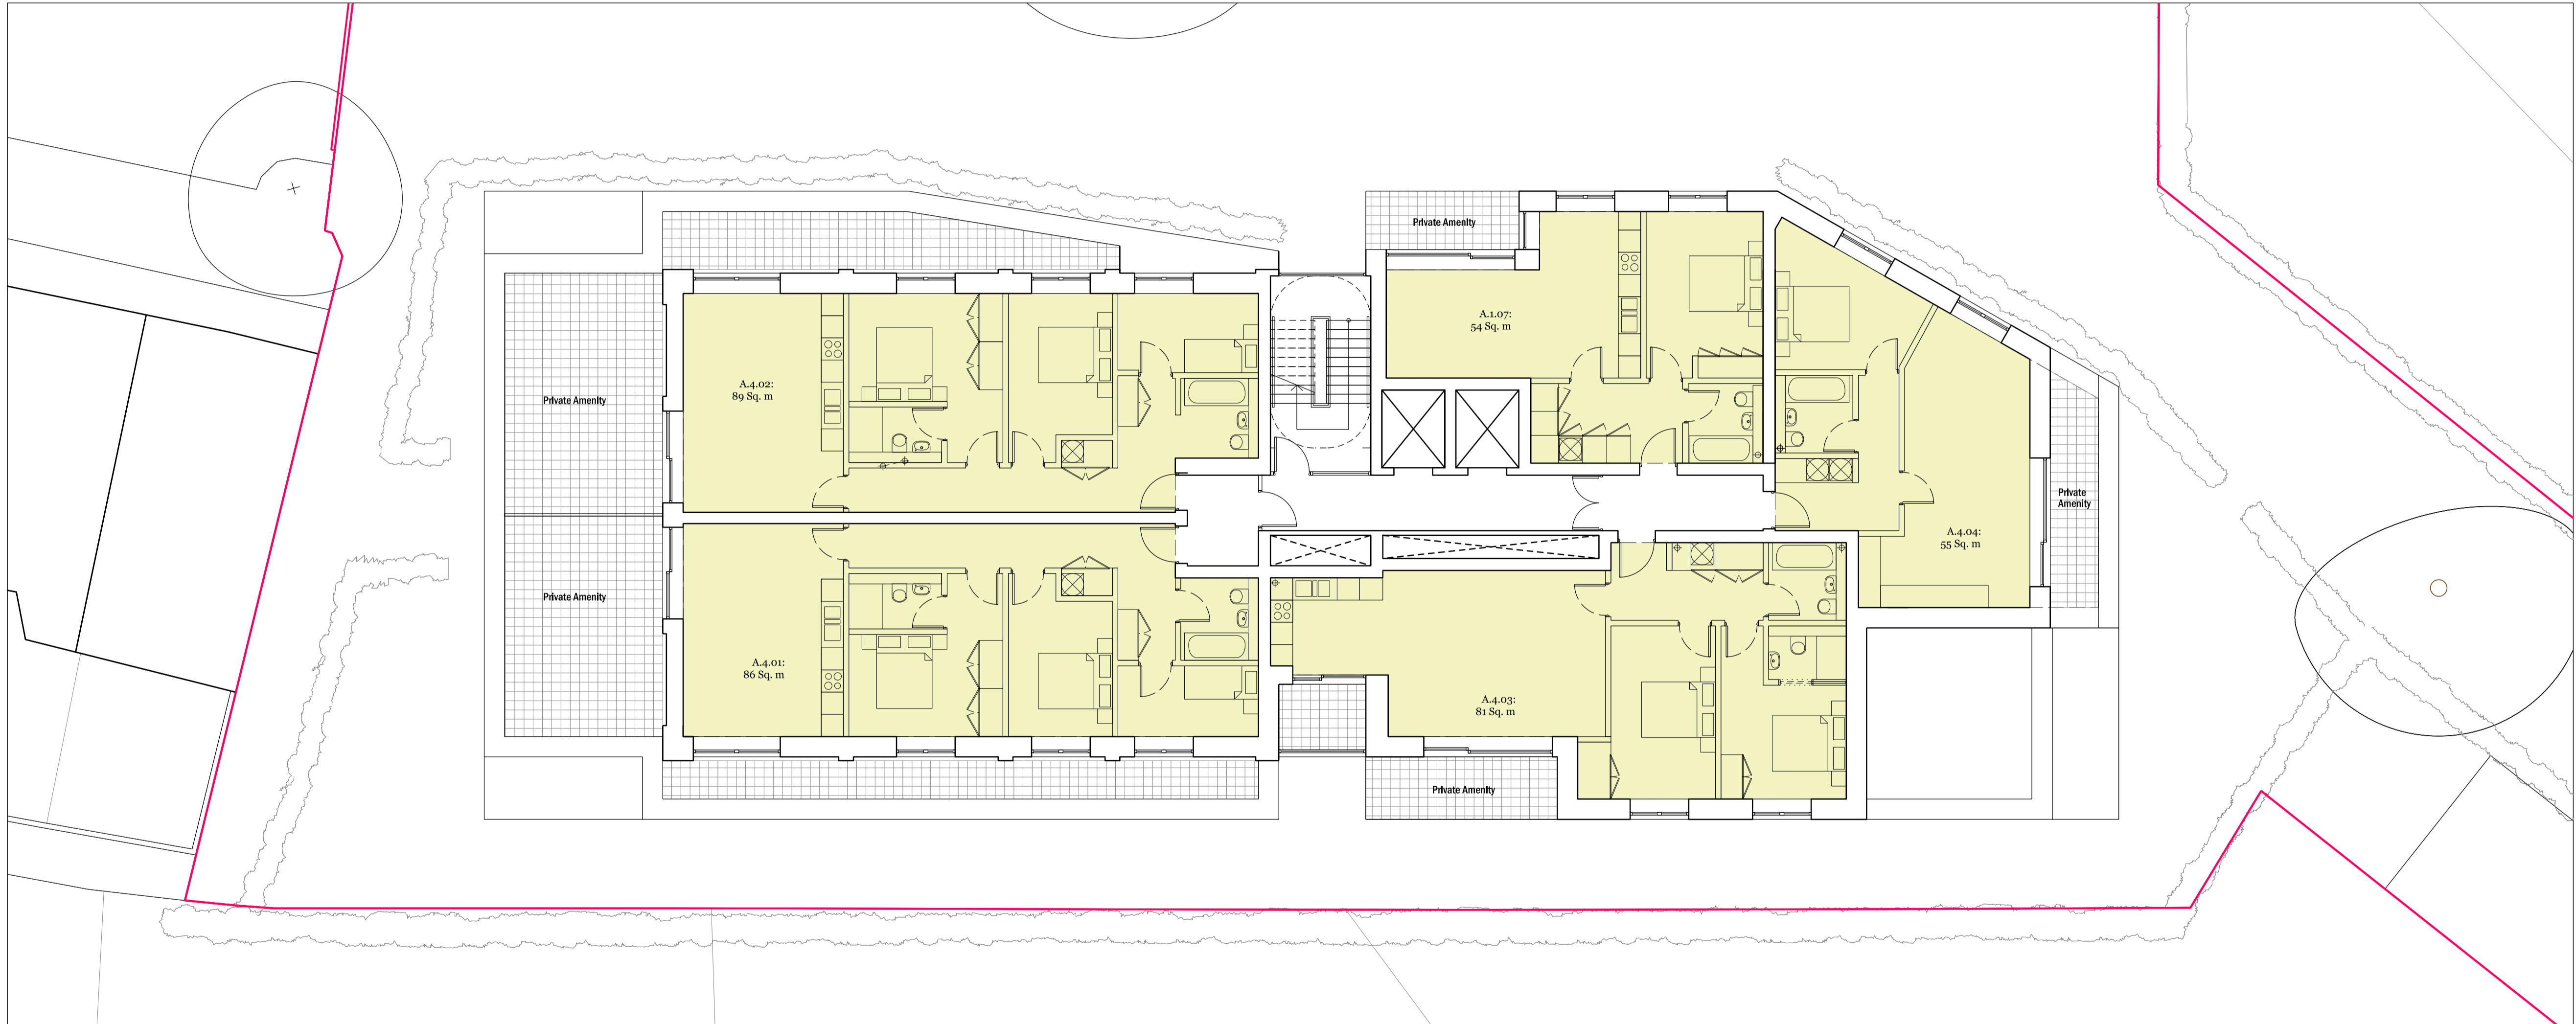

01 Fourth Floor Plan Building A
 As Proposed

Amended Layouts	11.01.19	AB	R
Revised Planning	02.11.18	AB	Q
Revision description	Date	Iss	Rev

rcka 29-31 Cowper Street London EC2A 4AT T +44 (0) 20 7631 3100 F +44 (0) 20 7690 1940 W www.rcka.co.uk

Title Fourth Floor Plan Building A As Proposed	
Project Camden HNCC/FYA	Client Camden Council
Date 16.03.2016	Scale 1:100@A1
Drawn by JH	Checked DK
Job No 1415	Revision PL-GA-A-604

©2018 RCKA. This drawing is not to be scaled - use written dimensions only. Any discrepancies to be reported to the architect. All dimensions to be checked on site.