


Planning

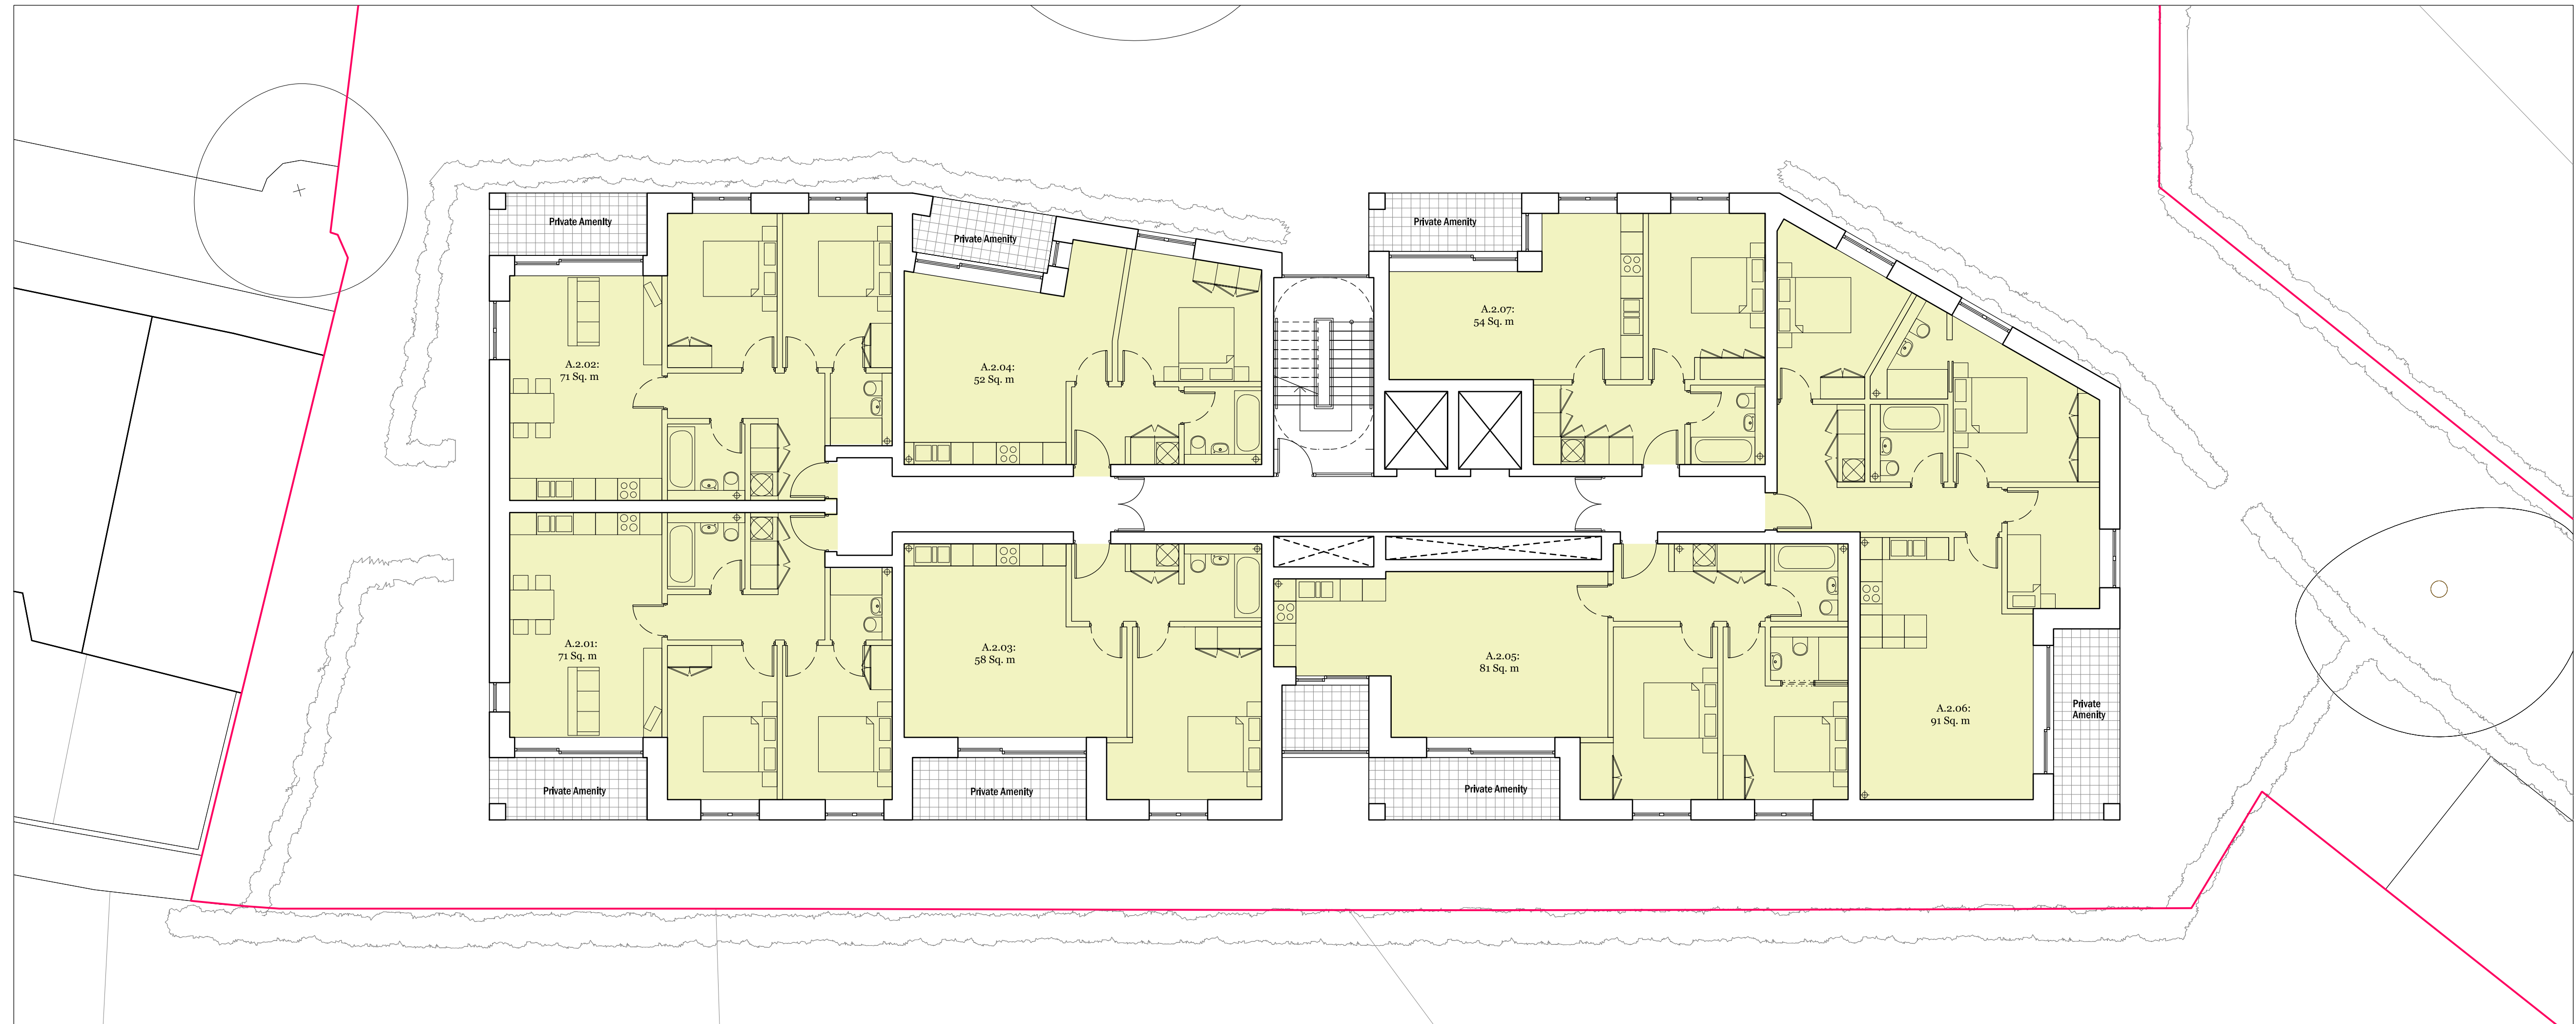

01 Second Floor Plan Building A
As Proposed

Amended Layouts	11.01.19	AB	W
Revised Planning	02.11.18	AB	V
Revision description	Date	Iss	Rev

		29-31 Cowper Street London EC2A 4AT	T +44 (0) 20 7631 3100 F +44 (0) 20 7690 1940 W www.rcka.co.uk
Title: Second Floor Plan Building A As Proposed			
Project	Camden HNCC/FYA	Client	Camden Council
Date	16.03.2016	Drawn by	JH
		Checked	DK
		Scale	1:100@A1
Job No	1415	Draw No	PL-GA-A-602
		Revision	W

©2018 RCKA. This drawing is not to be scaled - use written dimensions only. Any discrepancies to be reported to the architect. All dimensions to be checked on site.