


# Planning

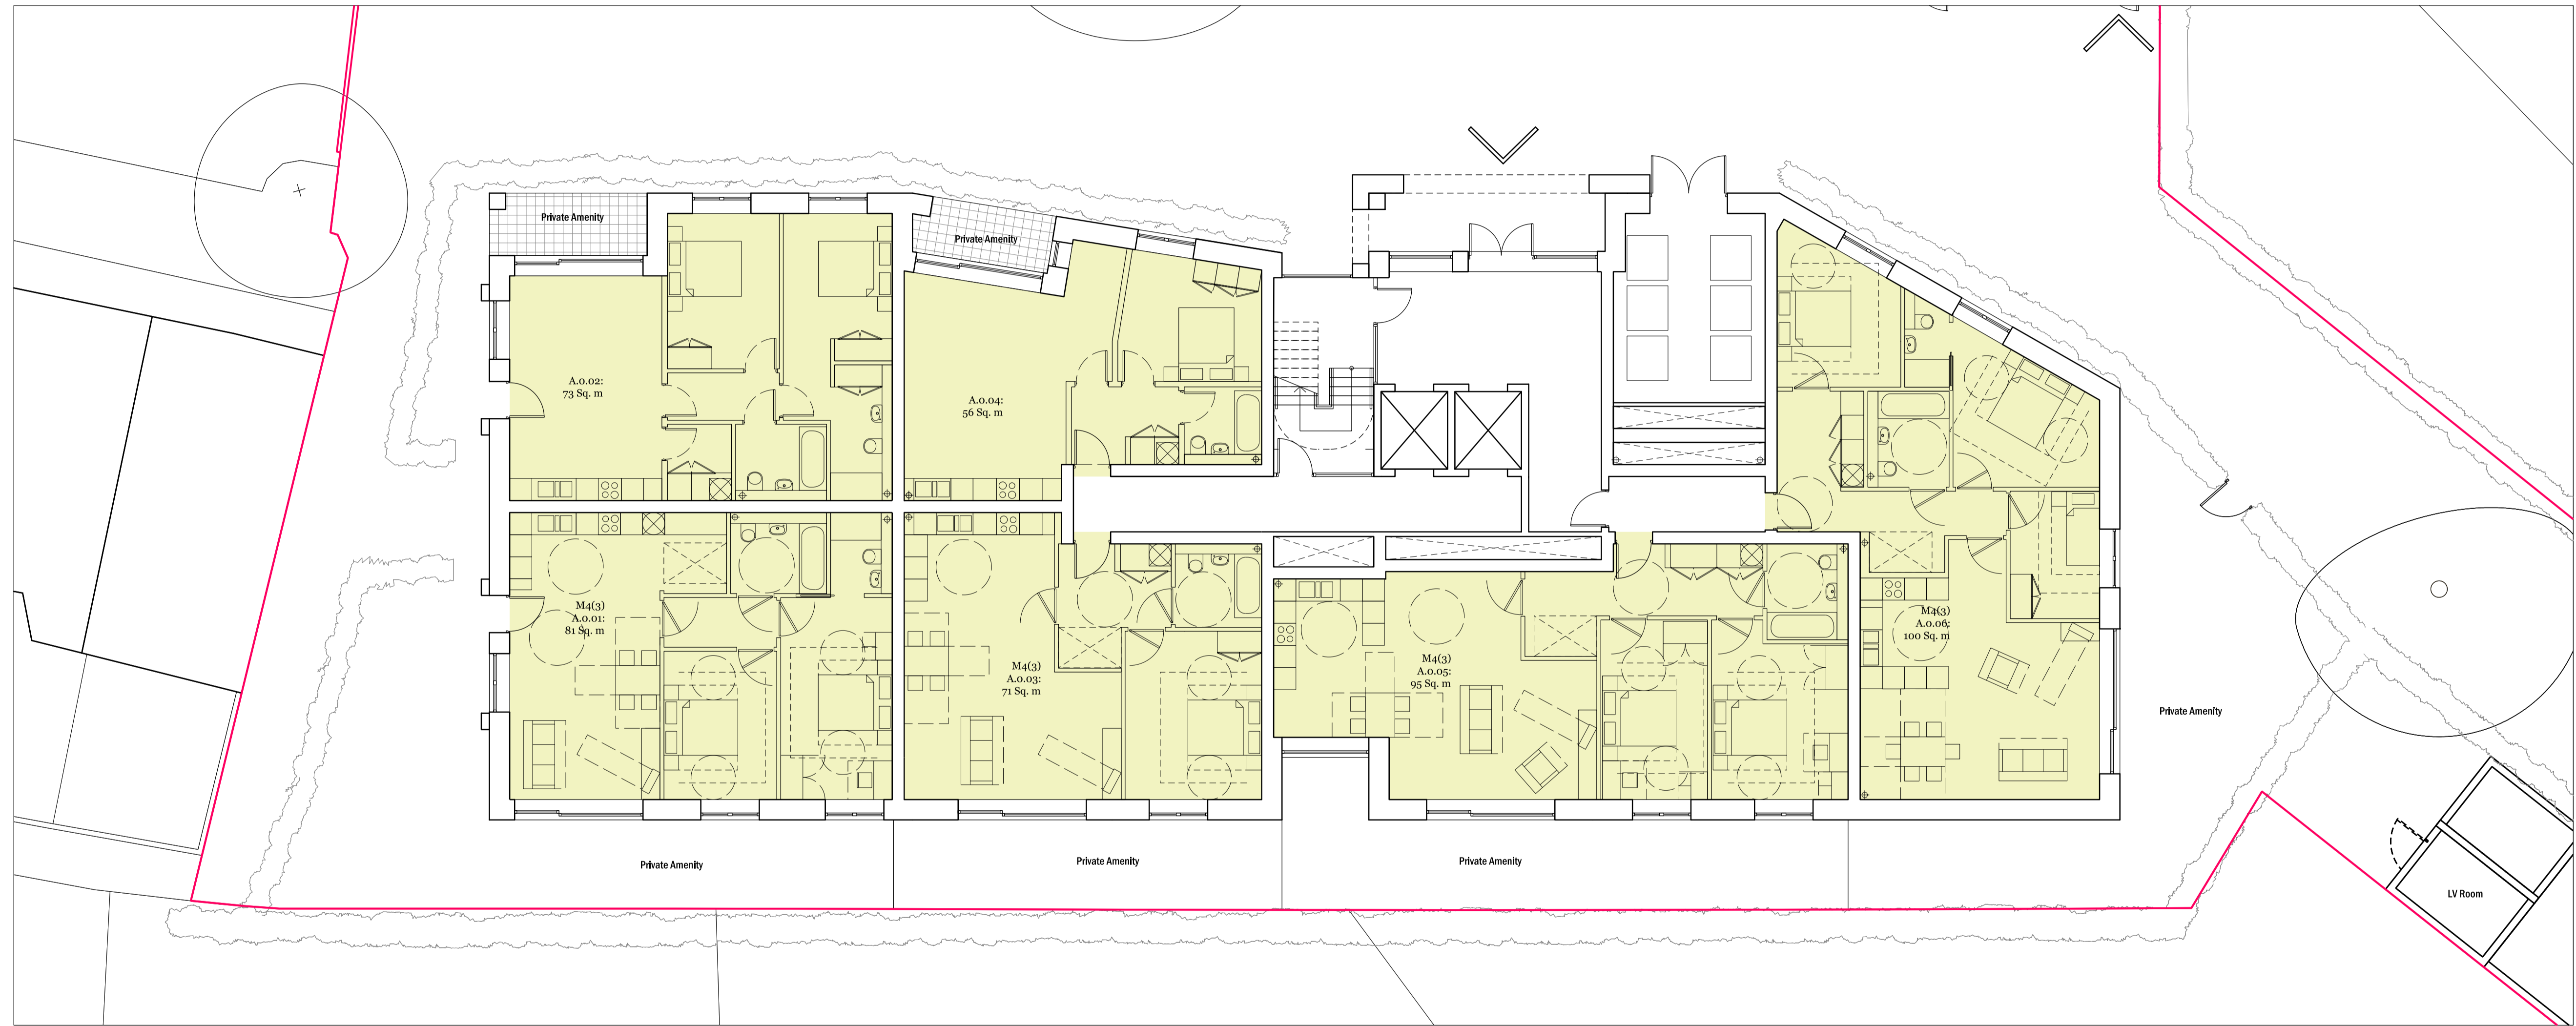

**01** Ground Floor Plan Building A  
As Proposed

Revised M4(3) Units	11.03.19	AB	Z
Revised Planning	02.11.18	AB	Y
Revised description	Date	Job	Rev

**rcka** 29-31 Cowper Street London EC2A 4AT T +44 (0) 20 7631 3100 F +44 (0) 20 7690 1940 W www.rcka.co.uk

Title Ground Floor Plan Building A As Proposed		Client Camden Council	
Project Camden HNCC/FYA	Drawn by JH	Checked AB	Scale 1:100@A1
Date 16.03.2016	Job No 1415	Draw No PL-GA-A-600	Revision Z

©2018 RCKA. This drawing is not to be scaled - use written dimensions only. Any discrepancies to be reported to the architect. All dimensions to be checked on site.