


Planning

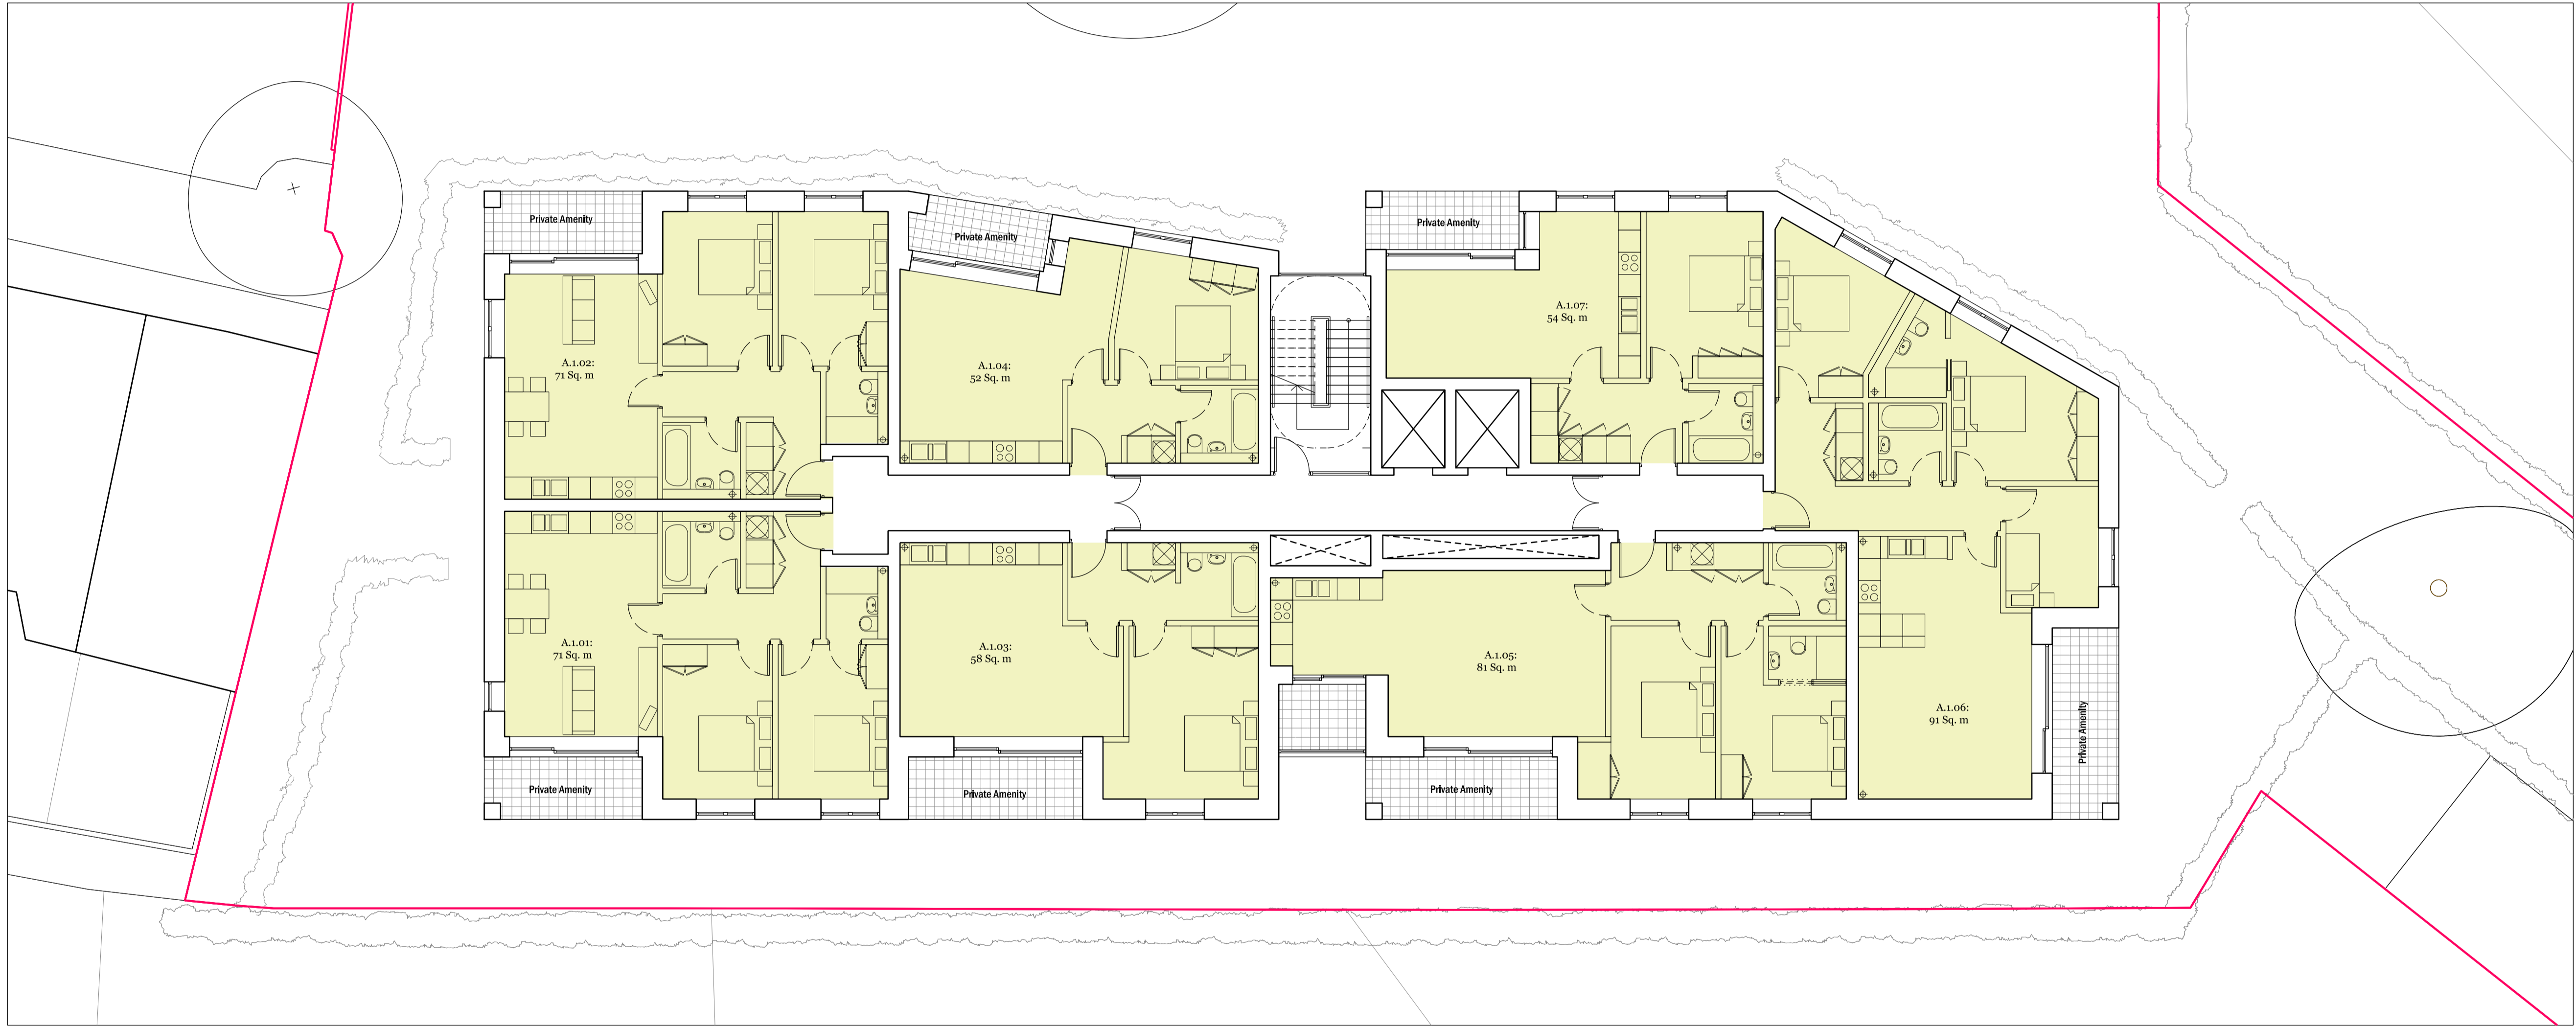

01 First Floor Plan Building A
As Proposed

Amended Layouts	11.01.19	AB	S
Revised Planning	02.11.18	AB	R
Revision description	Date	Job	Rev

rcka <small>29-31 Cowper Street London EC2A 4AT</small>		<small>T +44 (0) 20 7631 3100 F +44 (0) 20 7690 1940 W www.rcka.co.uk</small>
Title: First Floor Plan Building A As Proposed		
Project: Camden HNCC/FYA	Client: Camden Council	
Date: 16.03.2016	Drawn by: AB	Checked: DK
Job No: 1415	Draw No: PL-GA-A-601	Scale: 1:100@A1
		Revision: S

©2018 RCKA. This drawing is not to be scaled - use written dimensions only. Any discrepancies to be reported to the architect. All dimensions to be checked on site.