


DO NOT SCALE FROM THIS DRAWING
EXCEPT FOR PLANNING PURPOSES ONLY
Copyright reserved

This drawing is issued for the sole & exclusive use of the named recipient. Distribution to any third party is on the strict understanding that no liability is accepted by YMD Boon Ltd for any discrepancies, errors or omissions that may be present & no guarantee is offered as to the accuracy of information shown.


All dimensions to be checked on site & any discrepancies found shall be brought to the attention of YMD Boon Ltd prior to commencement of any building works.

THIS DRAWING IS TO BE READ IN COLOUR PRINT

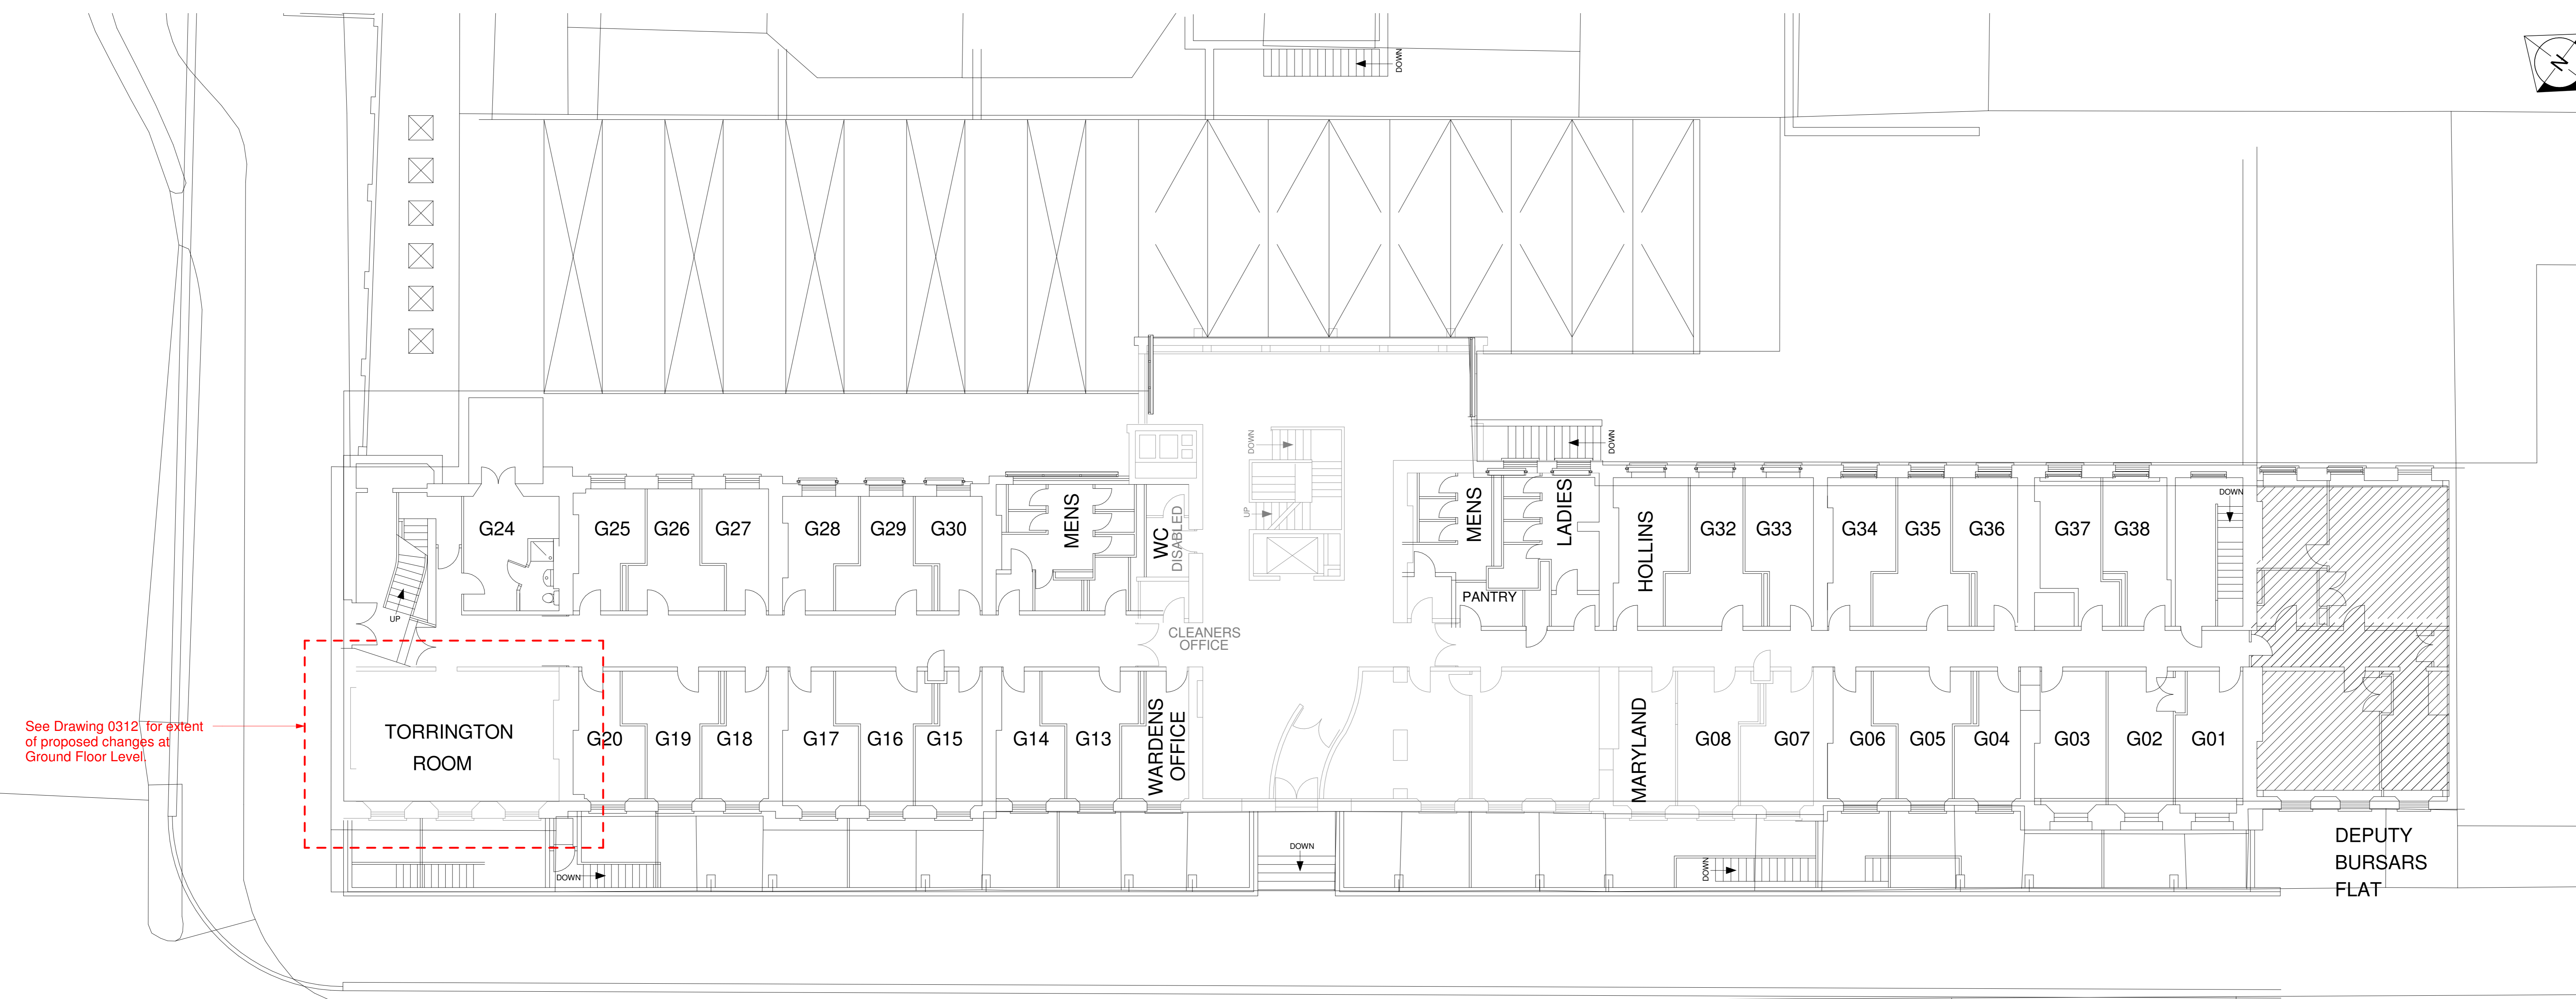

See Drawing 0312 for extent of proposed changes at Ground Floor Level.

2 Floor Plan - Ground Floor, Existing
1 : 100

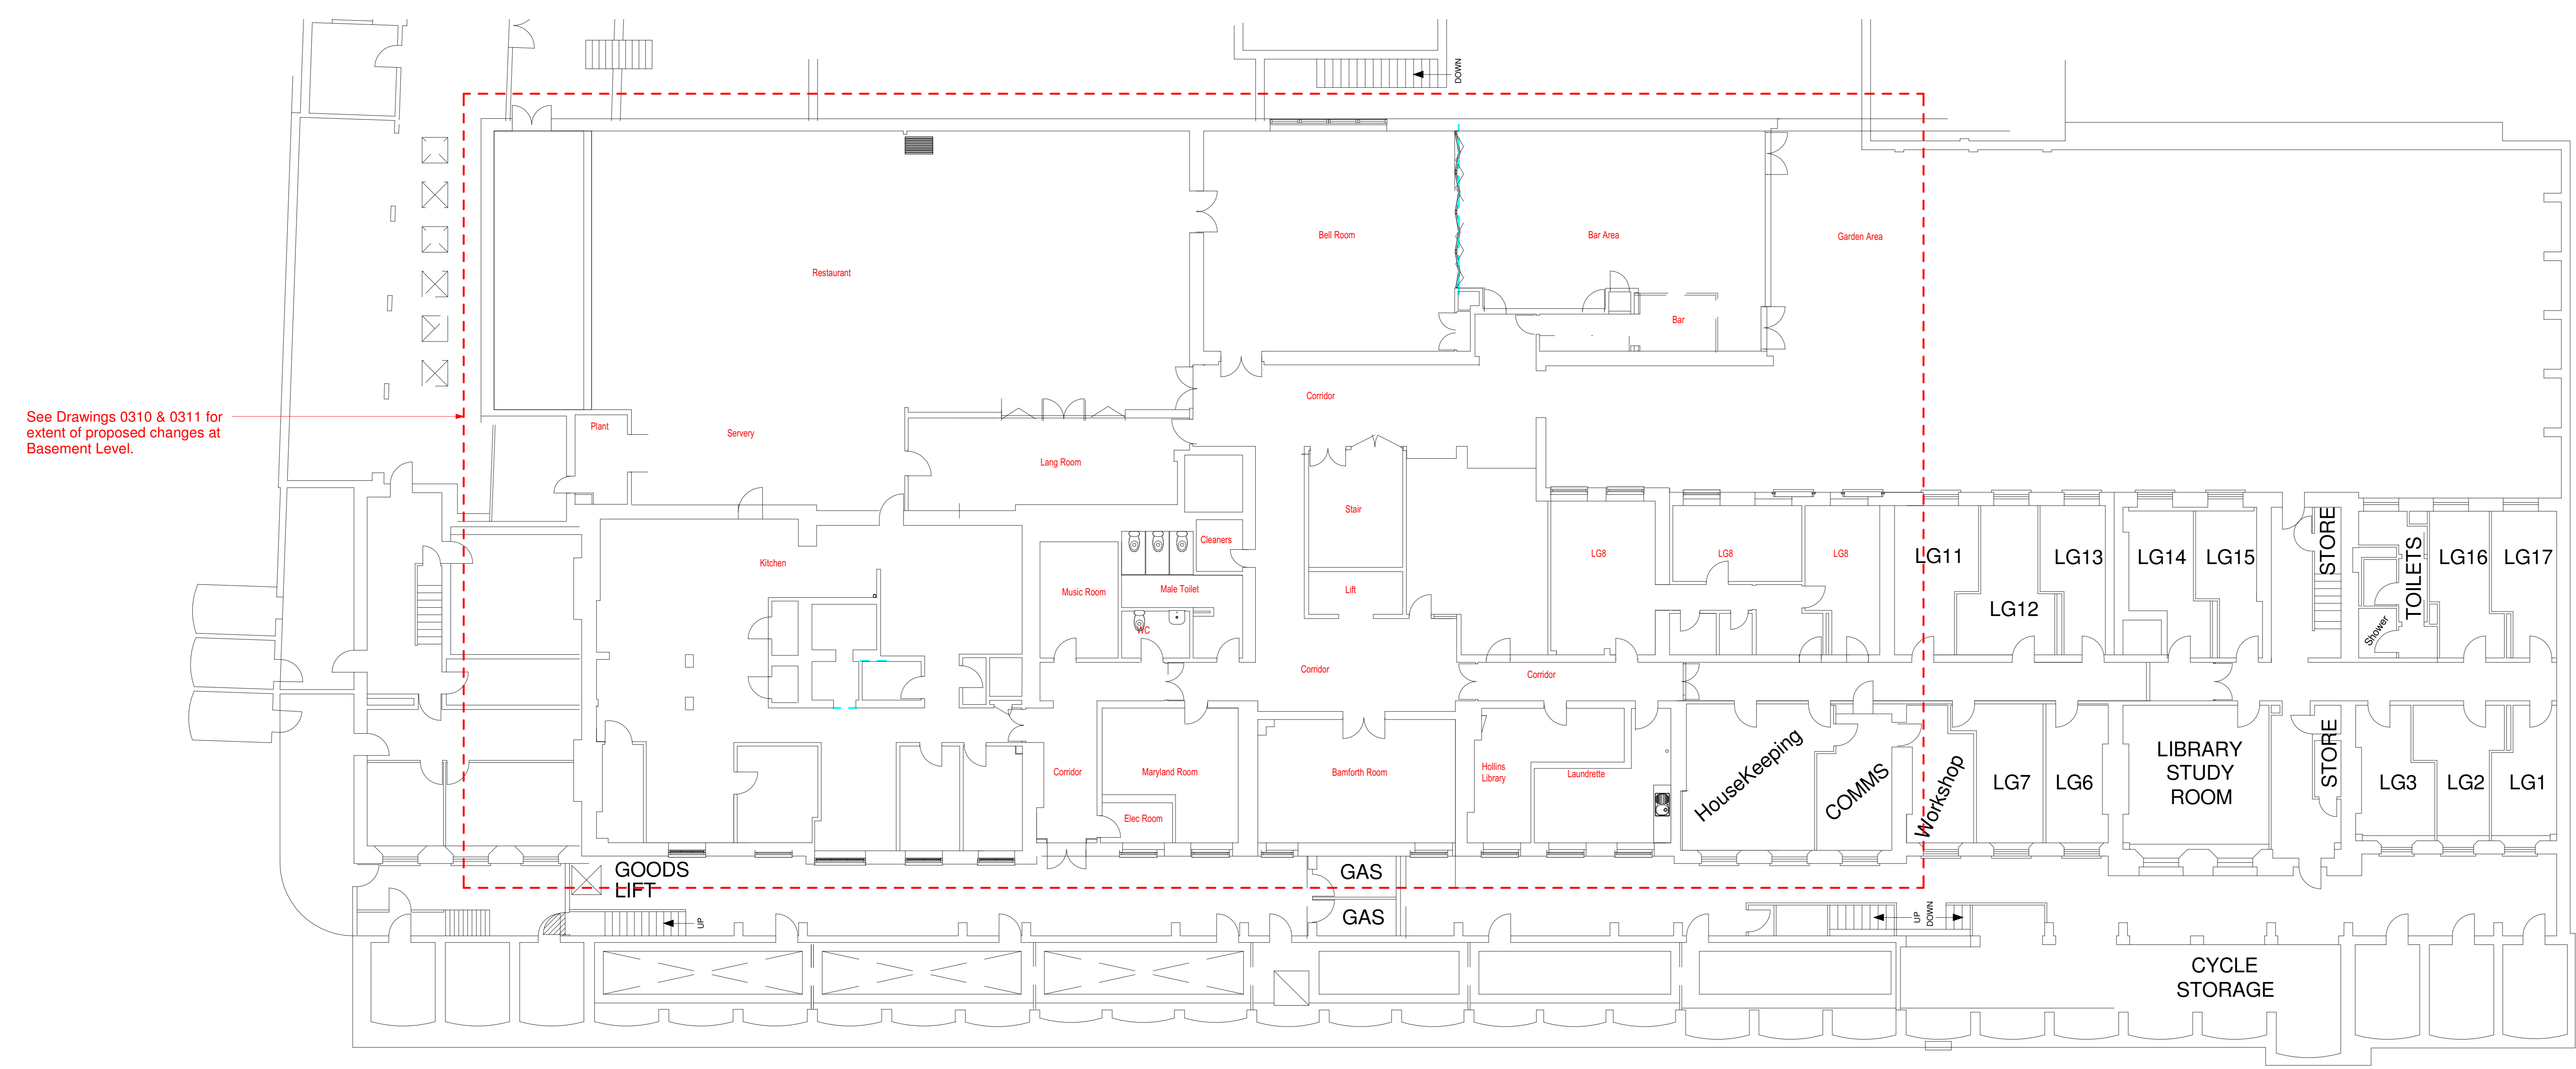

See Drawings 0310 & 0311 for extent of proposed changes at Basement Level.

1 Floor Plan - Basement, Existing
1 : 100

1	Planning Drawing	23.11.18	NB	SD
Revised		Date	Drawn	CHK'd

This document references the following file:
Reference Name Status Revision
J3955-YMD-Tavistock Square-ZZ-M3-0001
S2 P 01

PLANNING

ymd boon Architects & Construction Consultants

6B Anson House, Compass Point Business Park
Market Harborough, LE16 9HW
Tel: 01858 464 482 Fax: 01858 467 604
12 Pride Point Drive, Pride Park, Derby, DE24 8BX
Tel: 01332 293 404 Email: enquiries@ymdboon.co.uk

Client
The University of London

Project
Connaught Hall
Tavistock Square

Scale	Date	Drawn	SD
As indicated @A0	10/30/18		
Drawing Title	Checked	NB	
Basement & Ground, GA Plan's_Existing			
Drawing Number	Revision	P 1	
J3955-YMD-XX-ZZ-DR-A-0300			