




01 PROPOSED ELEVATION A  
SCALE 1:50@A1

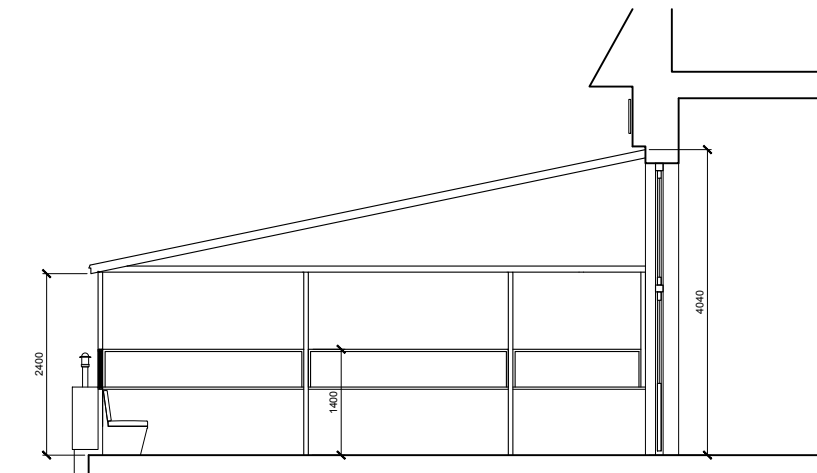

03 PROPOSED SECTION CC  
SCALE 1:50@A1

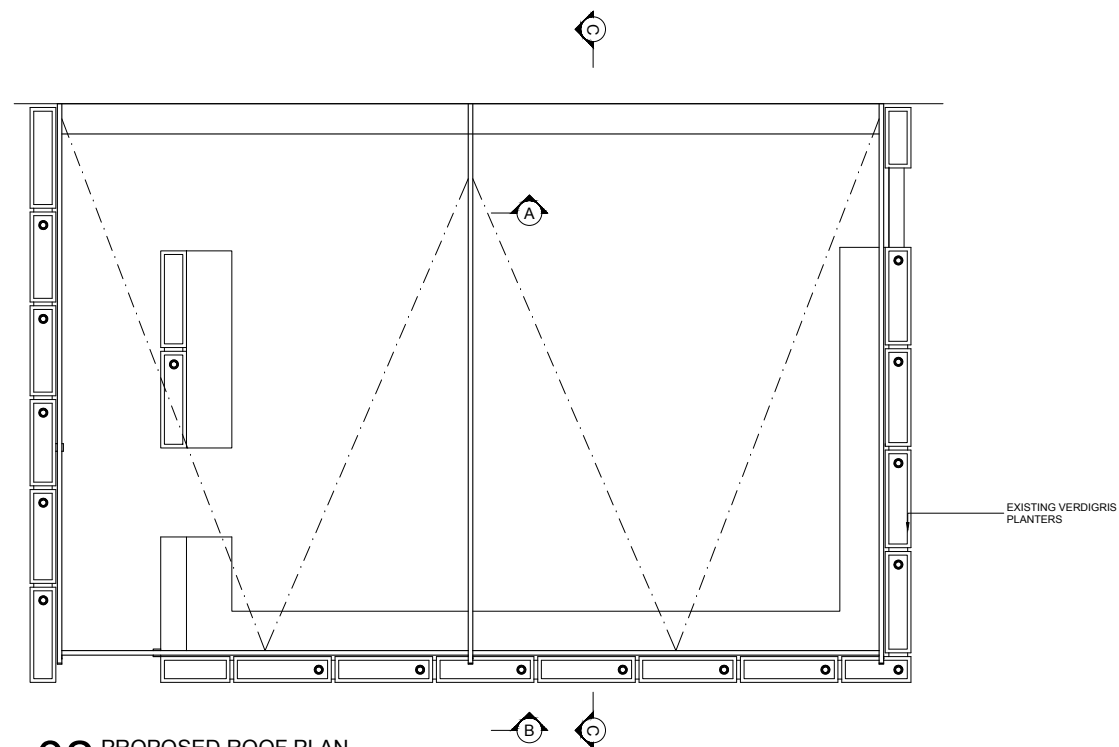

02 PROPOSED ROOF PLAN  
SCALE 1:50@A1

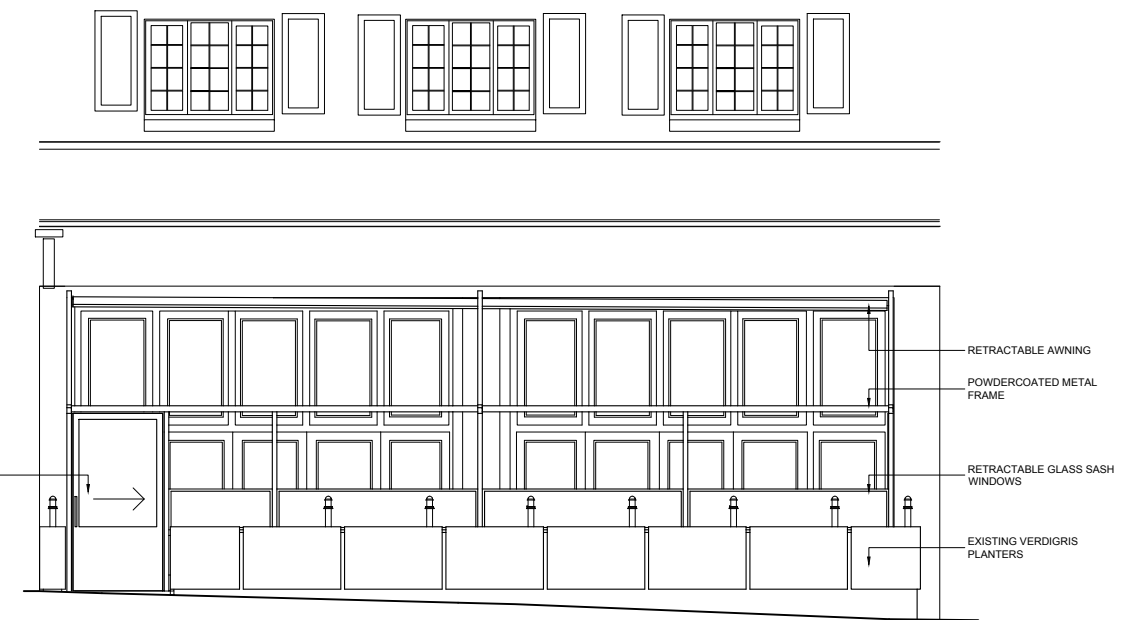

04 PROPOSED ELEVATION B  
SCALE 1:50@A1



**PRELIMINARY**

**Notes**

- 1. SEE SEPARATE FINISHES SCHEDULE FOR ALL ARCHITECTURAL FINISHES.
- 2. THE DRAWING SHOWS DESIGN INTENT ONLY. ALL DIMENSIONS TO BE CHECKED ON SITE PRIOR TO CONSTRUCTION OR PRODUCTION. SHOP DRAWINGS TO BE ISSUED BY CONTRACTOR/ MANUFACTURER BEFORE WORKS CONTINUE.
- 3. DESIGN/DRAWING IS NOT TO BE SCALED FOR PRODUCTION AND CONSTRUCTION PURPOSES.
- 4. ALL MATERIALS AND CONSTRUCTION TO BE MANUFACTURED TO A

- HIGH QUALITY OF WORKMANSHIP SUITABLE FOR COMMERCIAL USE AND THAT RELEVANT HEALTH AND SAFETY REGULATIONS ARE MET OR EXCEEDED IN THE PRODUCTION PROCESS.
- 5. ALL FINISHES TO BE APPROVED BY DANIEL MONK VIA SAMPLING FOR PURPOSE OF EACH ITEM, RAISING ANY CONCERNS DIRECTLY WITH DANIEL MONK IMMEDIATELY.
- 6. CONTRACTOR/MANUFACTURER SHOP DRAWINGS TO SHOW ALL ELEMENTS OF MEP, COORDINATED WITH ALL RELEVANT DANIEL MONK LTD. AND ARE COVERED BY COPYRIGHT. NO REPRODUCTIONS, ADAPTATIONS AND/OR COPIES MAY BE MADE WITHOUT WRITTEN PERMISSION BY DANIEL MONK LTD.
- 7. GENERAL CONTRACTOR TO COORDINATE WITH ELECTRICAL OTHER SPECIALIST CONTRACTORS MAY BE NOMINATED AND RETAINED DIRECTLY BY DANIEL MONK OR THE CLIENT IN SUCH CASE. THE RESPONSIBILITY FOR THE OVERALL CO-ORDINATION REMAINS WITH THE GENERAL CONTRACTOR.
- 8. DESIGNS ARE TO BE CONSTRUCTED/MANUFACTURED TO COMPLY WITH STATUTORY REQUIREMENTS, CONTRACTOR/ MANUFACTURER TO ENSURE THAT THE FINAL PRODUCT COMPLIES WITH ALL RELEVANT DANIEL MONK LTD. AND ARE COVERED BY COPYRIGHT. NO REPRODUCTIONS, ADAPTATIONS AND/OR COPIES MAY BE MADE WITHOUT WRITTEN PERMISSION BY DANIEL MONK LTD.
- 9. WHERE GLASS, MIRROR OR OTHER POTENTIALLY DANGEROUS MATERIALS ARE TO BE USED, THE MANUFACTURER IS TO ENSURE

Revision Date Comment

14/12/17	CONSTRUCTION DOCUMENTATION ISSUE. ADDITIONAL FASCIA SIGNAGE. NEW FASCIA REPAIRS TO GUTTER
----------	---

Revision Date Comment

DANIEL MONK

Client  
TISH  
Project  
196 198 HAVERSTOCK HILL

Title  
PROPOSED FRONT  
EXTERNAL ELEVATIONS

Issue Date	Scale	Sheet Size
21/12/18	1:50	A1
Project No.	Drawing No.	Rev.
17004	EL-21	A