

81 ST AUG. RD PAVILION
LOCATION PLAN

Project number	Drawing number	Revision
24	00A	/
Date	Status	
August 2018	Planning	
Scale	Drawn	Checked
1:1 250 @ A3	AB	

Rev.	Date	Description
------	------	-------------

Notes

Do not scale from this drawing. All dimensions to be checked on site. ATELIER BAULIER to be notified of any discrepancies between the drawing and site conditions. To be read in conjunction with all relevant specifications, schedules and drawings.
© ATELIER BAULIER 2018


ATELIER

Aurore Baulier RIBA

Unit 5E - Stamford Works
Gillett Street
LONDON N16 8JH

+44 (0)75 8284 3659
info@atelierbaulier.com

BAULIER

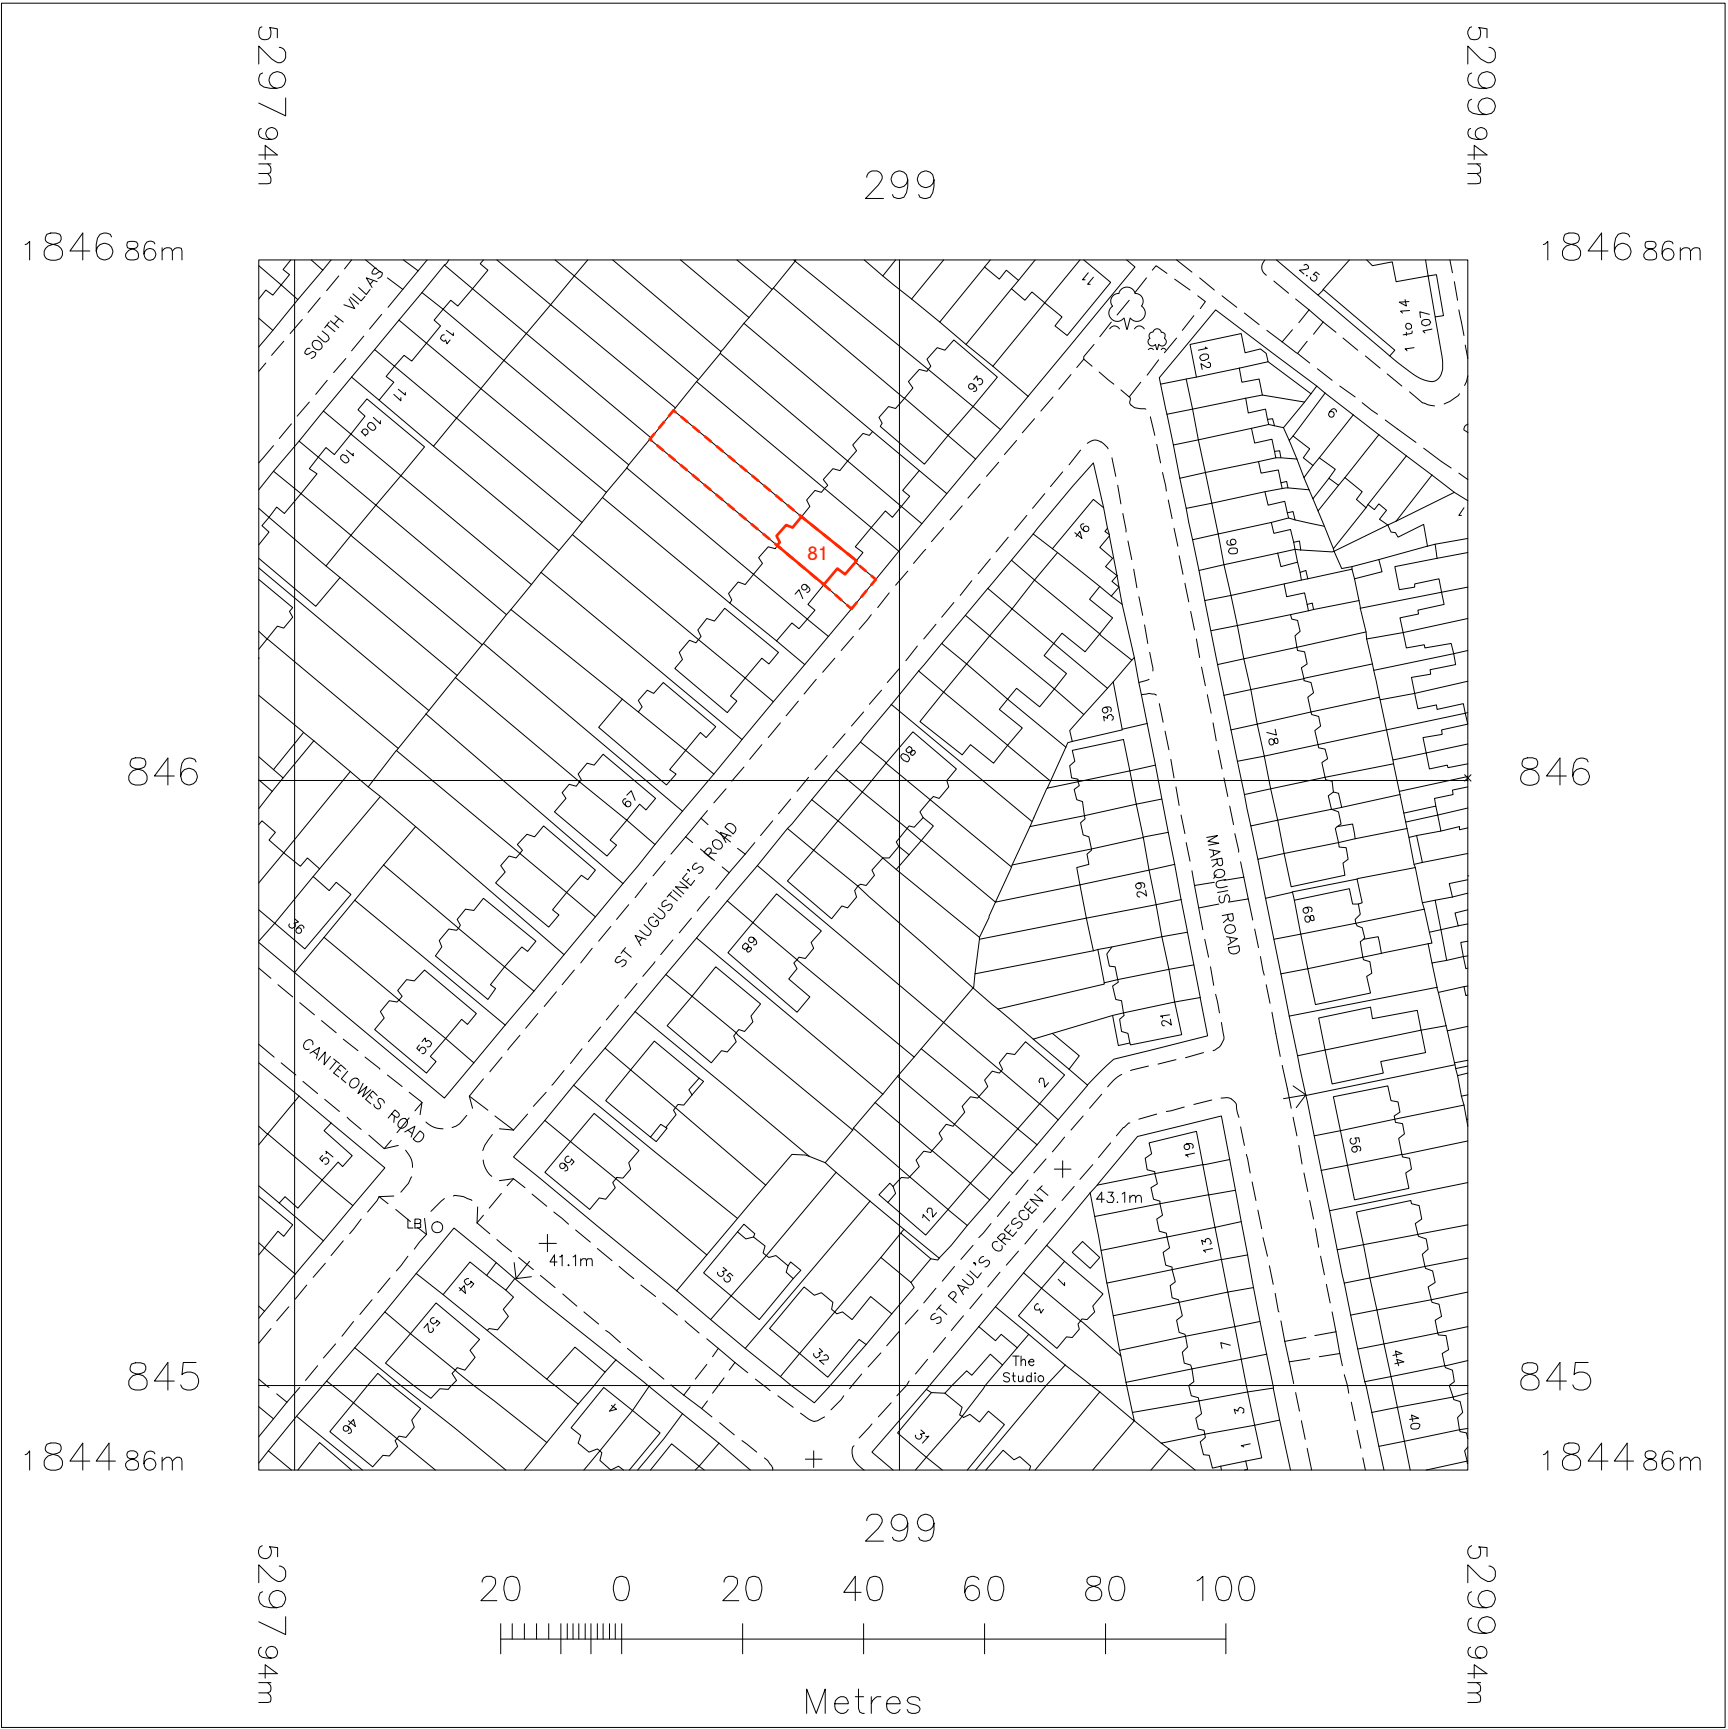

81 ST AUG. RD PAVILION

SITE PLAN

Project number	Drawing number	Revision
24	00B	/
Date	Status	
August 2018	Planning	
Scale	Drawn	Checked
1:500 @ A3	AB	

Rev.	Date	Description
------	------	-------------

Notes

Do not scale from this drawing. All dimensions to be checked on site. ATELIER BAULIER to be notified of any discrepancies between the drawing and site conditions. To be read in conjunction with all relevant specifications, schedules and drawings.
© ATELIER BAULIER 2018

ATE


LIER

Aurore Baulier RIBA

Unit 5E - Stamford Works
Gillett Street
LONDON N16 8JH

+44 (0)75 8284 3659
info@atelierbaulier.com

B A U

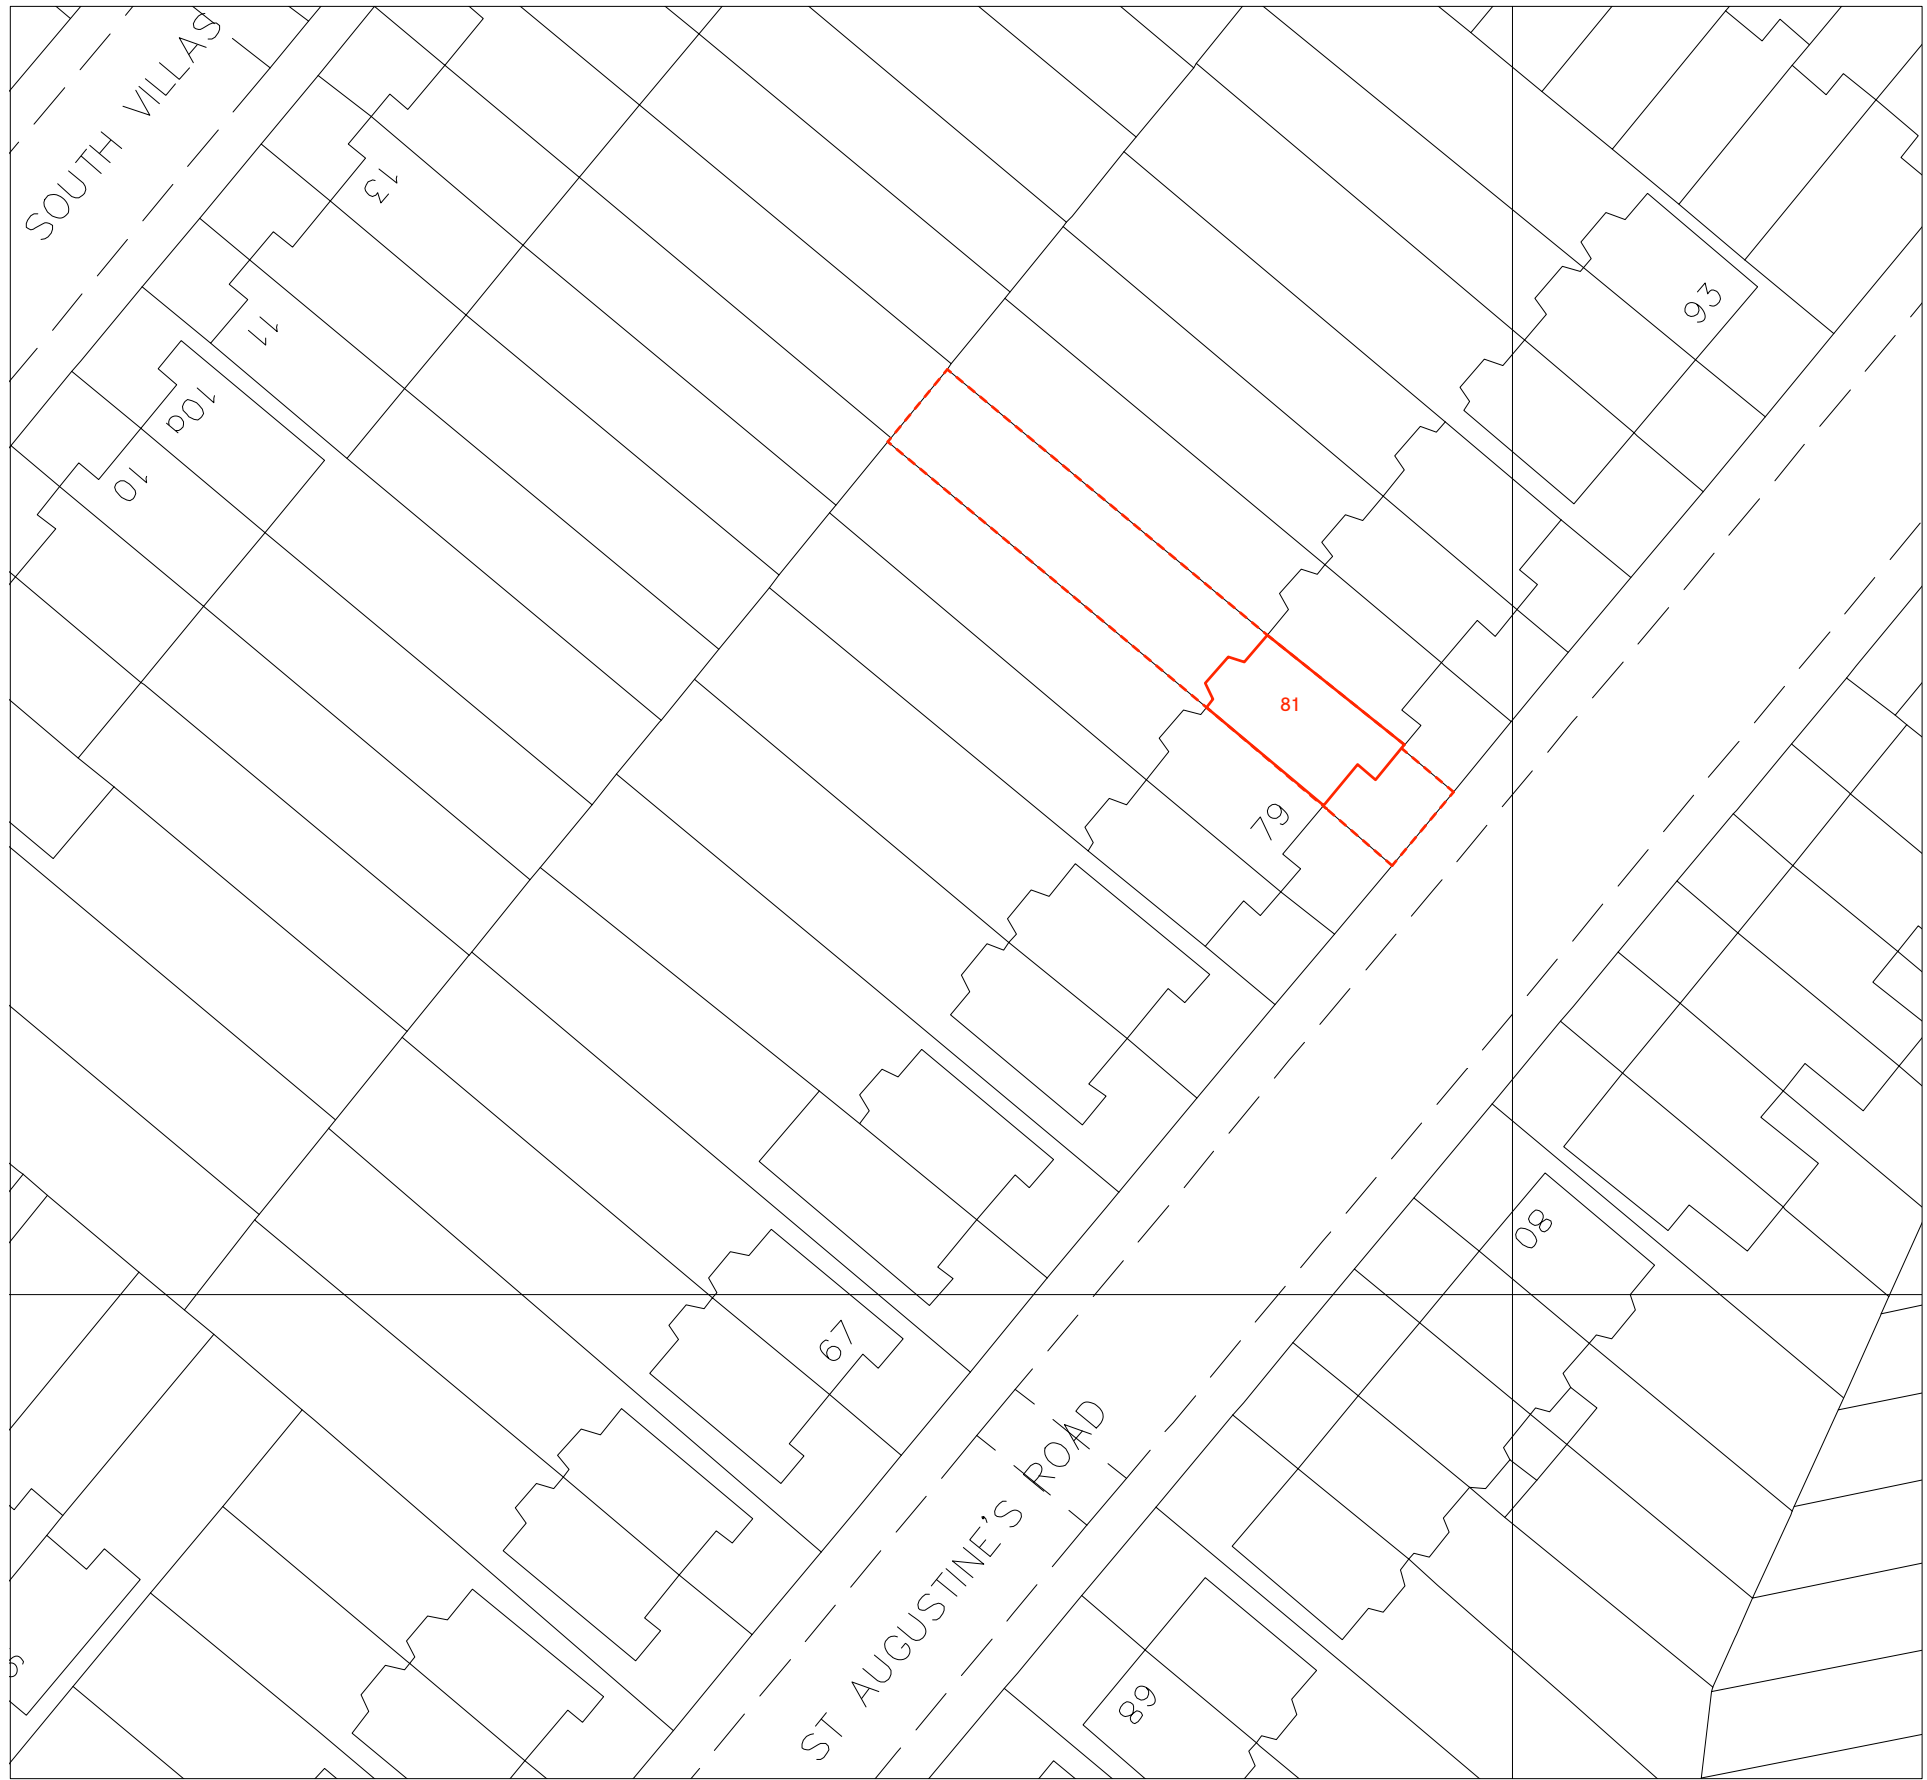

81 ST AUG. RD PAVILION

GARDEN PLAN


EXISTING

Project number	Drawing number	Revision
24	001	/

Date	Status	
August 2018	Planning	
Scale	Drawn	Checked
1:150 @ A3	AB	


Rev.	Date	Description
/		

Notes

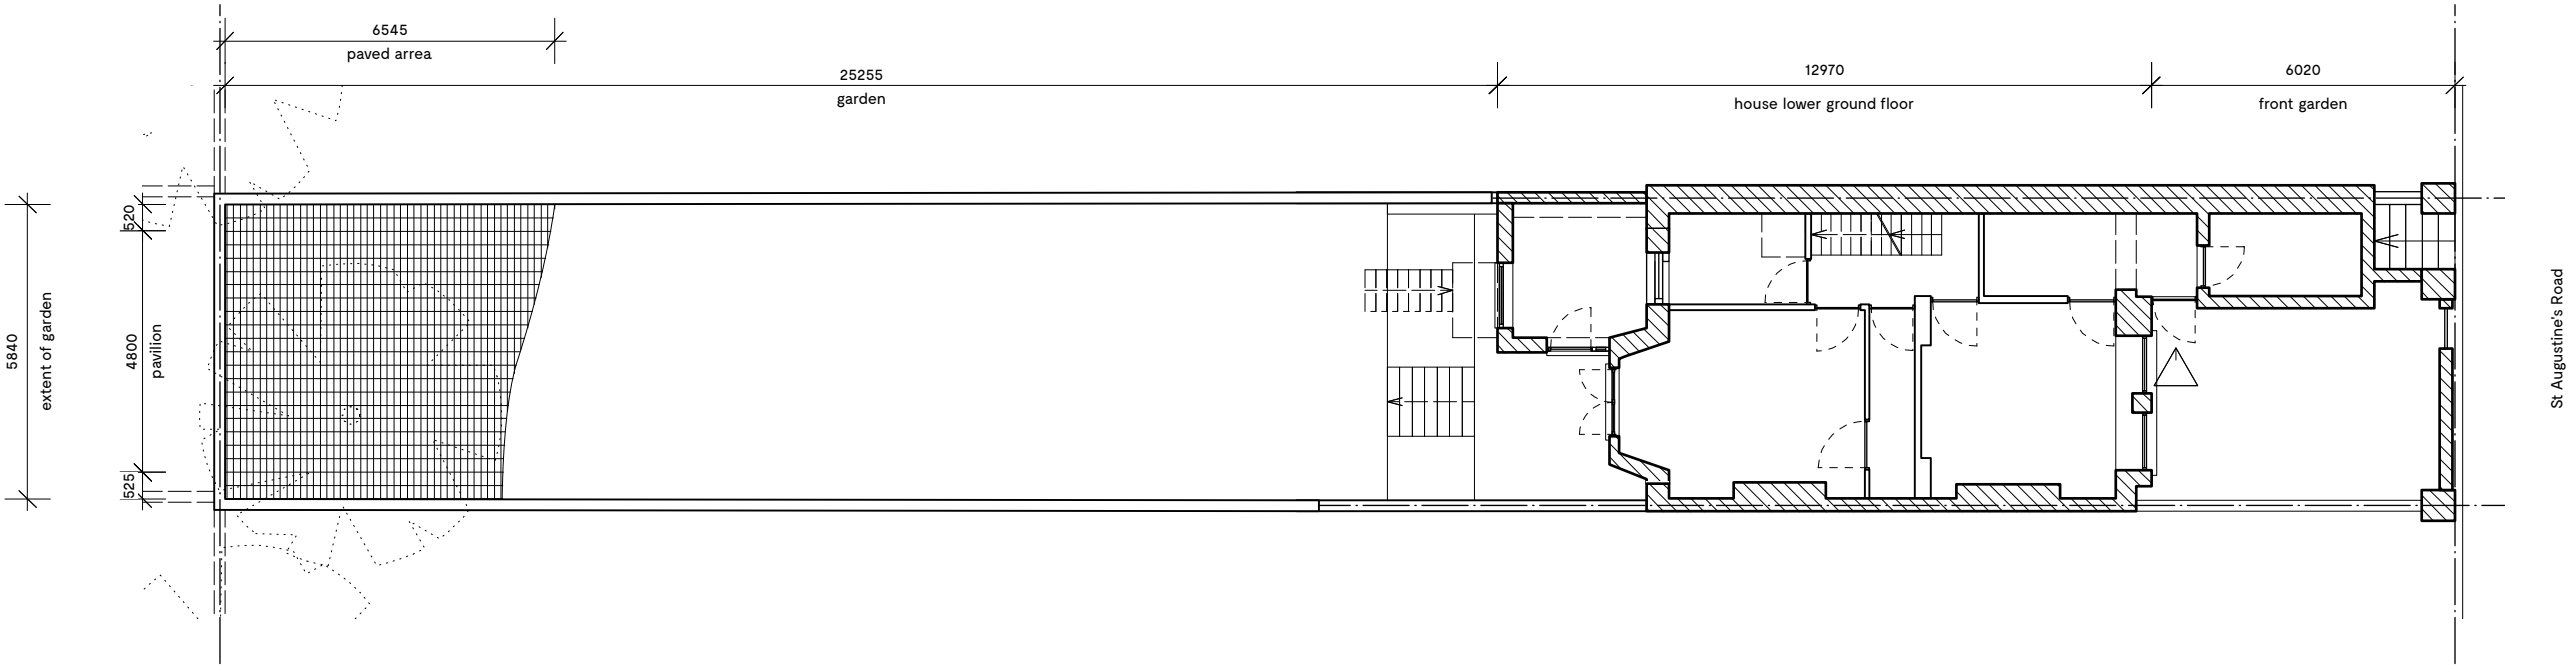

1 EXISTING | GARDEN PLAN
001 SCALE: 1:150

Do not scale from this drawing. All dimensions to be checked on site. ATELIER BAULIER to be notified of any discrepancies between the drawing and site conditions. To be read in conjunction with all relevant specifications, schedules and drawings.
© ATELIER BAULIER 2018

 

A
T
E
L
I
E
R

Aurore Baulier RIBA

Unit 5E - Stamford Works
Gillett Street
LONDON N16 8JH

+44 (0)75 8284 3659
info@atelierbaulier.com

L
I
E
R

B
A
U
L
I
E
R

81 ST AUG. RD PAVILION

GARDEN BLOCK PLAN
PROPOSED

Project number	Drawing number	Revision
24	002	C

Date	Status	
August 2018	Planning	
Scale	Drawn	Checked
1:150 @ A3	AB	

Rev.	Date	Description
A	25.09.2018	Skylight amended.
B	29.10.2018	Pavilion size reduced - roof changed to flat.
C	06.12.2018	Pavilion width reduced.


Notes
NOT FOR CONSTRUCTION

Do not scale from this drawing. All dimensions to be checked on site. ATELIER BAULIER to be notified of any discrepancies between the drawing and site conditions. To be read in conjunction with all relevant specifications, schedules and drawings.
© ATELIER BAULIER 2018


ATELIER

Aurore Baulier RIBA
The Print House
18 Ashwin Street
LONDON E8 3DL
+44 (0)75 8284 3659
info@atelierbaulier.com

BAULIER

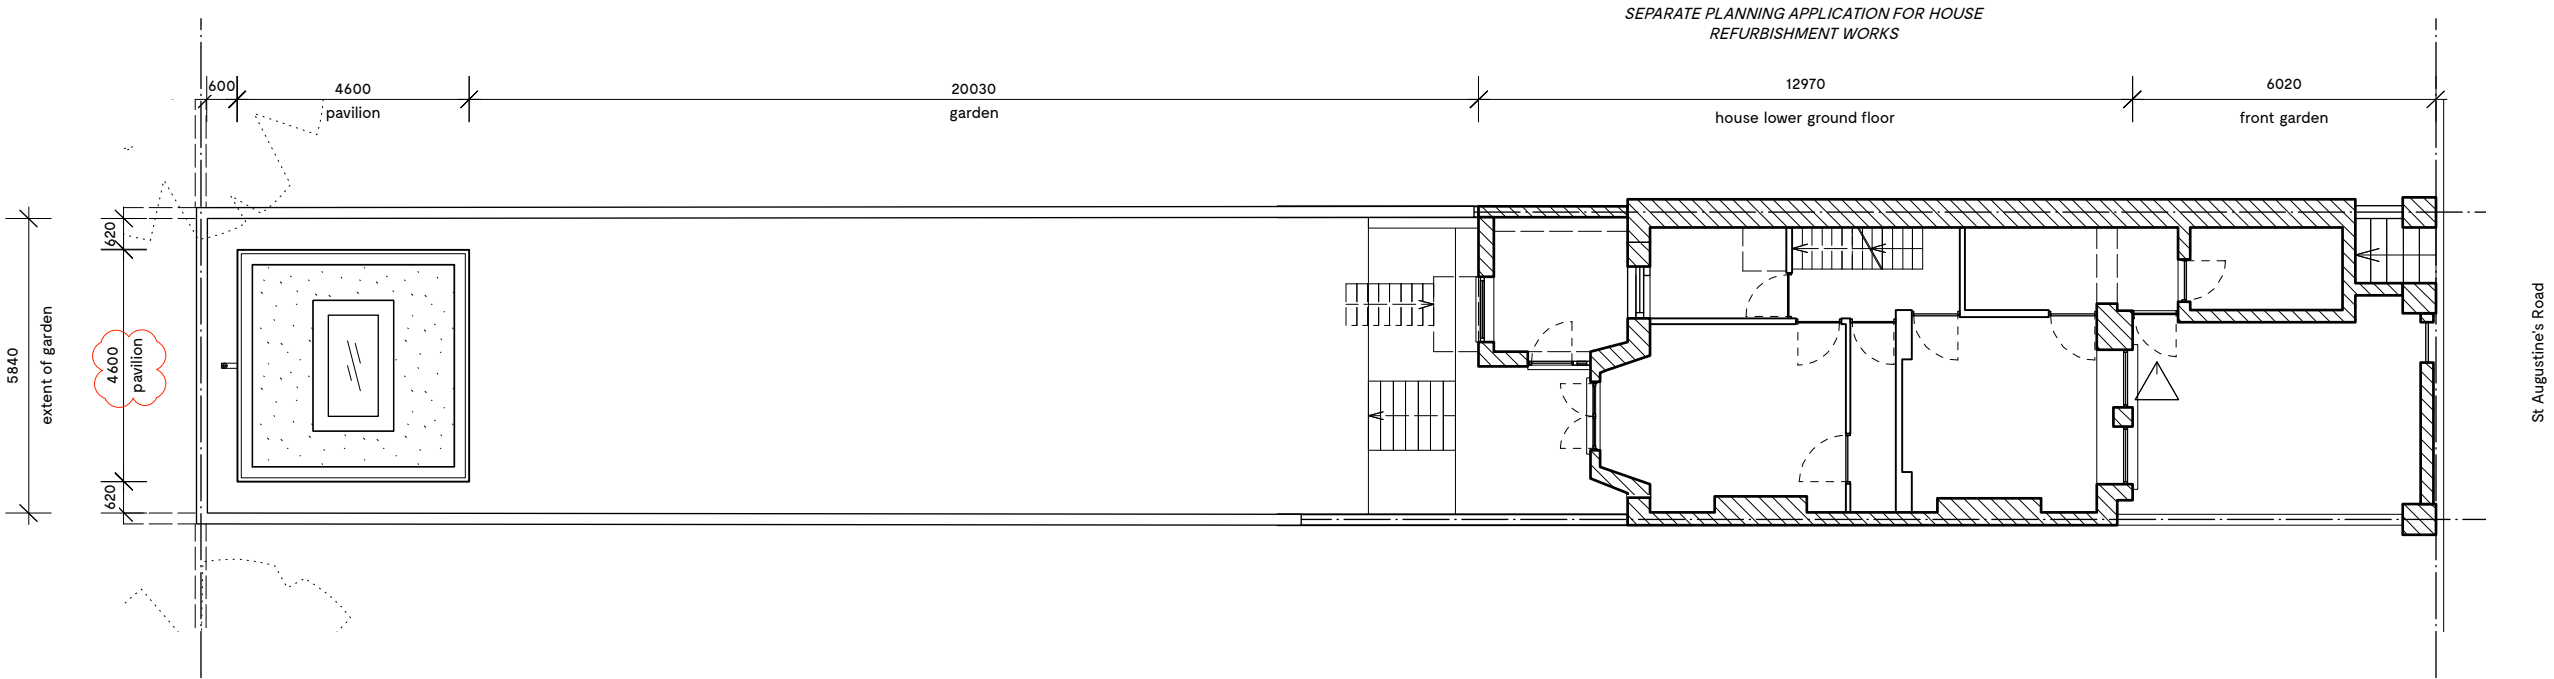

1 PROPOSED | GARDEN BLOCK PLAN
002 SCALE: 1:150

 

PROPOSED

Rev.	Date	Description
A	25.09.2018	Skylight amended.
B	20.10.2018	Pavilion size reduced - roof changed to flat.
C	28.11.2018	Skylight width reduced - Side glazed panels omitted.

Notes

NOT FOR CONSTRUCTION

Do not scale from this drawing. All dimensions to be checked on site. ATELIER BAULIER to be notified of any discrepancies between the drawing and site conditions. To be read in conjunction with all relevant specifications, schedules and drawings.
© ATELIER BAULIER 2018


ATELIER

Aurore Baulier RIBA

The Print House
18 Ashwin Street
LONDON E8 3DL

+44 (0)75 8284 3659
info@atelierbaulier.com

BAULIER

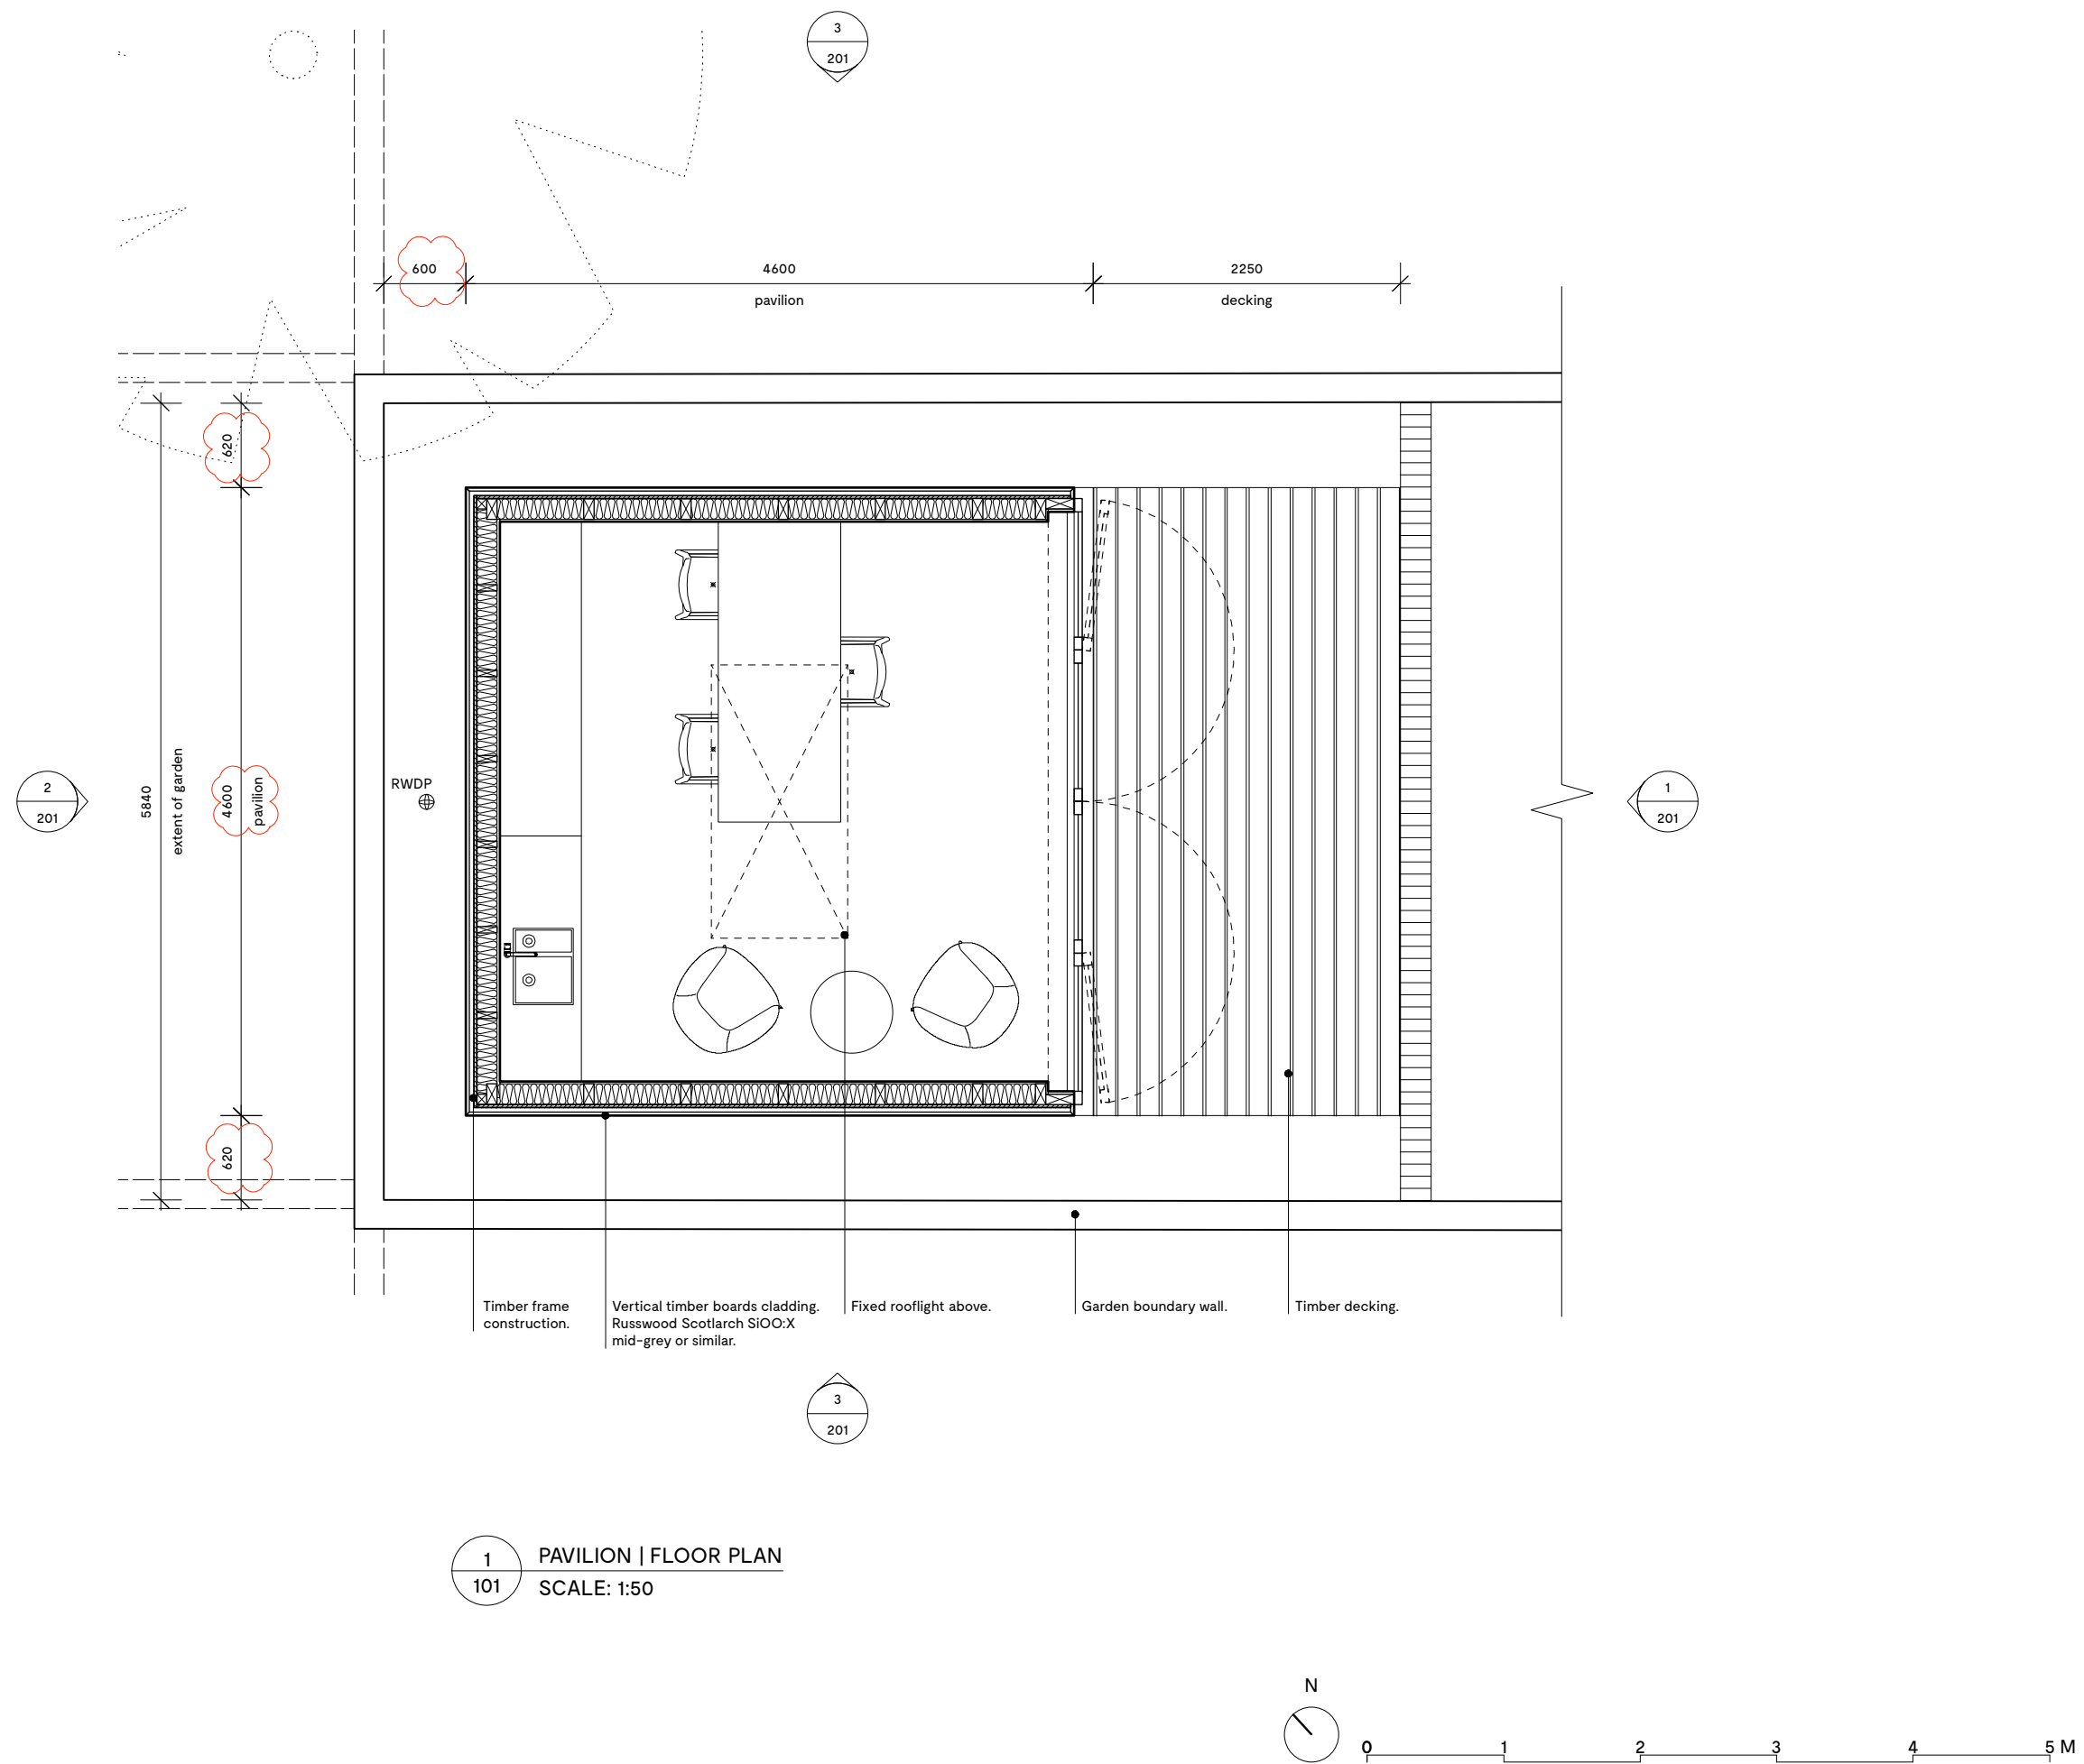

PROPOSED


Rev.	Date	Description
A	25.09.2018	Skylight amended.
B	20.10.2018	Pavilion size reduced - roof changed to flat.
C	06.12.2018	Pavilion width reduced. Skylight width reduced.

Notes


NOT FOR CONSTRUCTION

Do not scale from this drawing. All dimensions to be checked on site. ATELIER BAULIER to be notified of any discrepancies between the drawing and site conditions. To be read in conjunction with all relevant specifications, schedules and drawings.
© ATELIER BAULIER 2018

ATELIER
Aurore Baulier RIBA
The Print House
18 Ashwin Street
LONDON E8 3DL
+44 (0)75 8284 3659
info@atelierbaulier.com
BAULIER

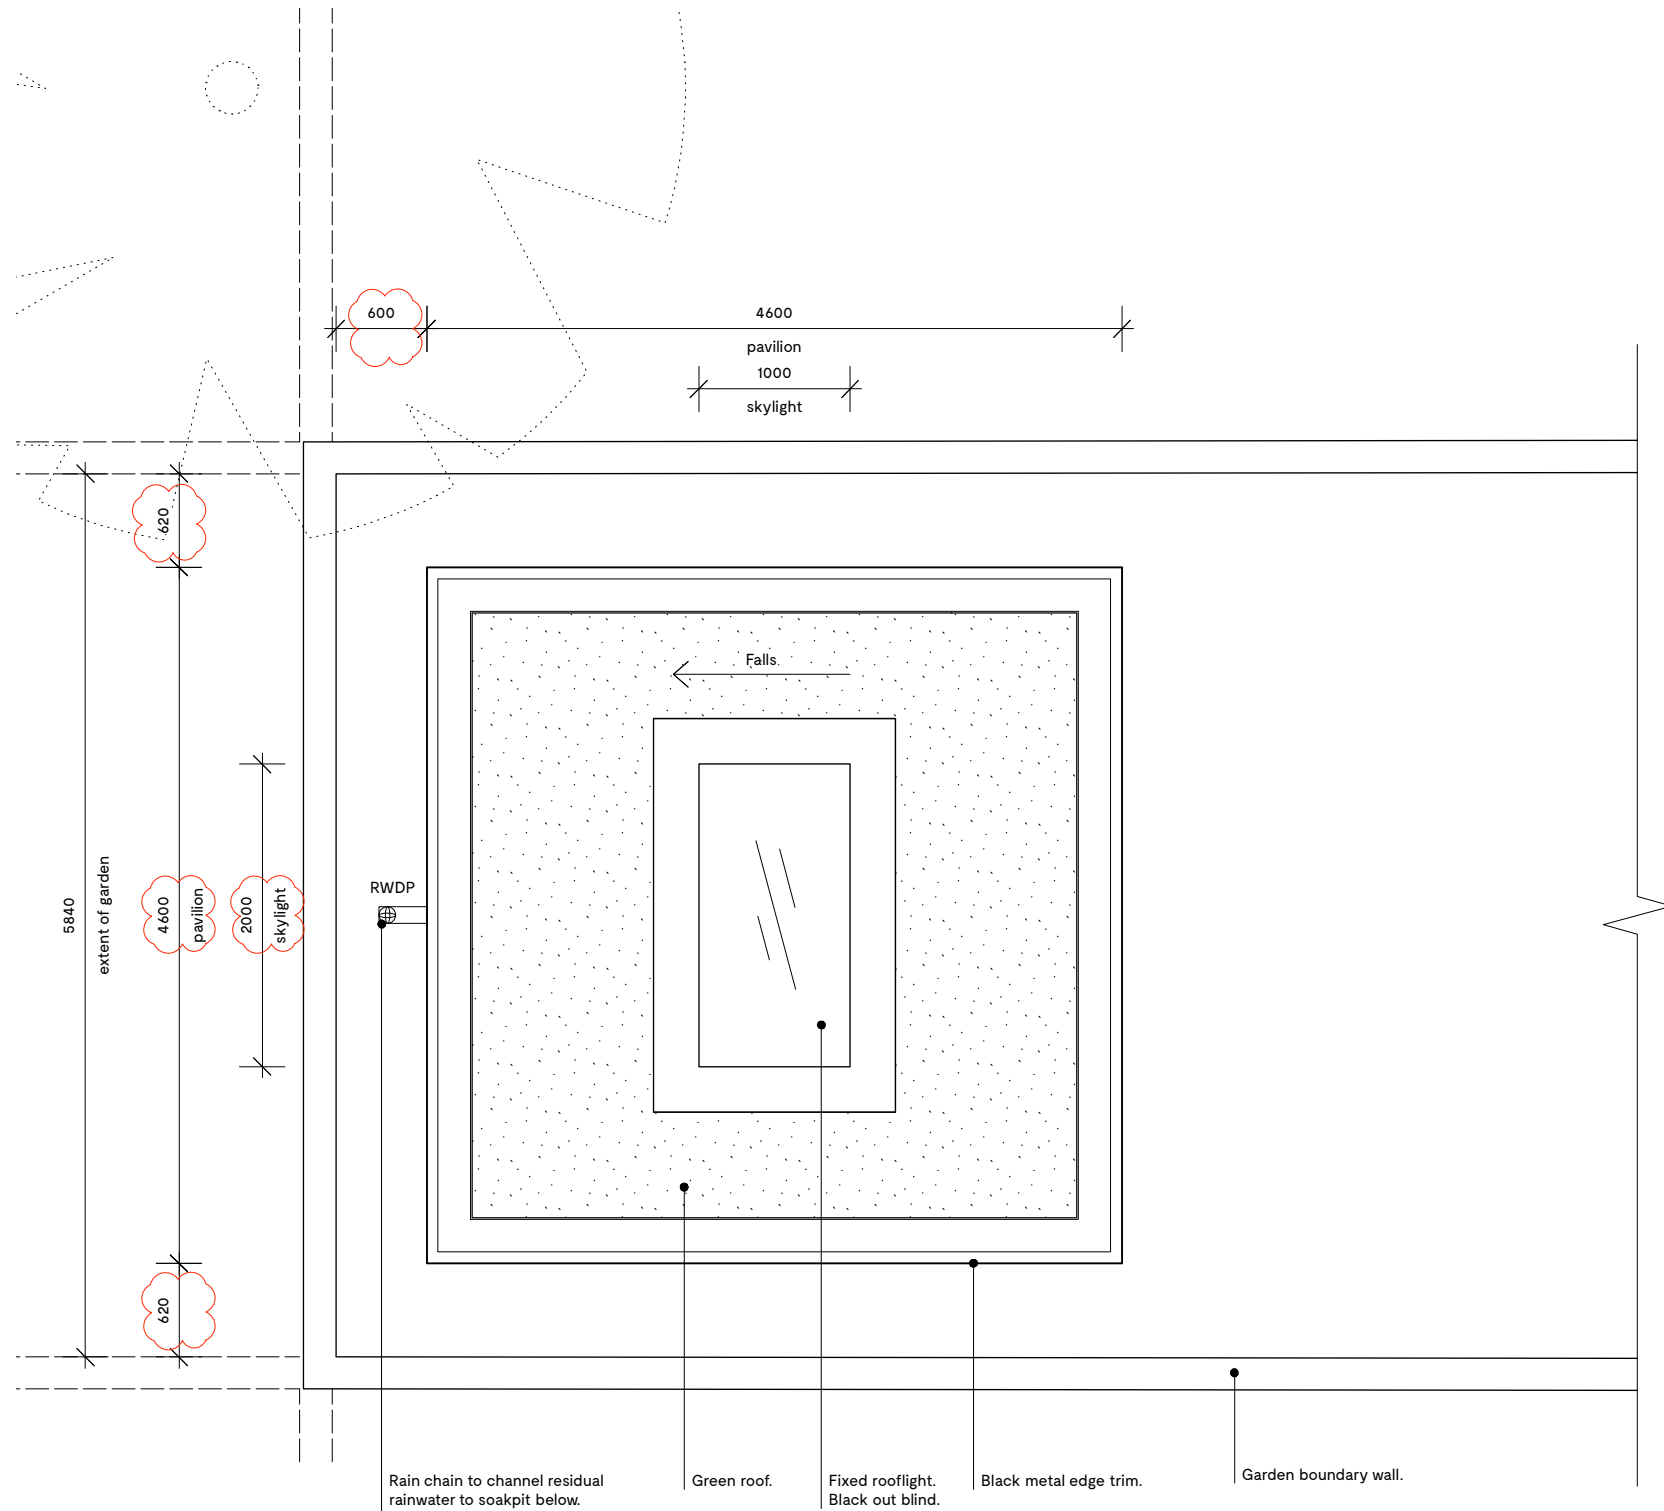

1 PAVILION | ROOF PLAN
102 SCALE: 1:50

 


Project number	Drawing number	Revision
17	201	D

Date	Status	
August 2018	Planning	
Scale	Drawn	Checked
1:50 @ A3	AB	


Rev.	Date	Description
A	25.09.2018	Skylight amended.
B	20.10.2018	Pavilion size reduced - roof changed to flat.
C	28.11.2018	Pavilion height and width reduced - Skylight width reduced - Side glazed panels omitted.
D	21.01.2019	Note on openable side panels omitted.

Notes
NOT FOR CONSTRUCTION

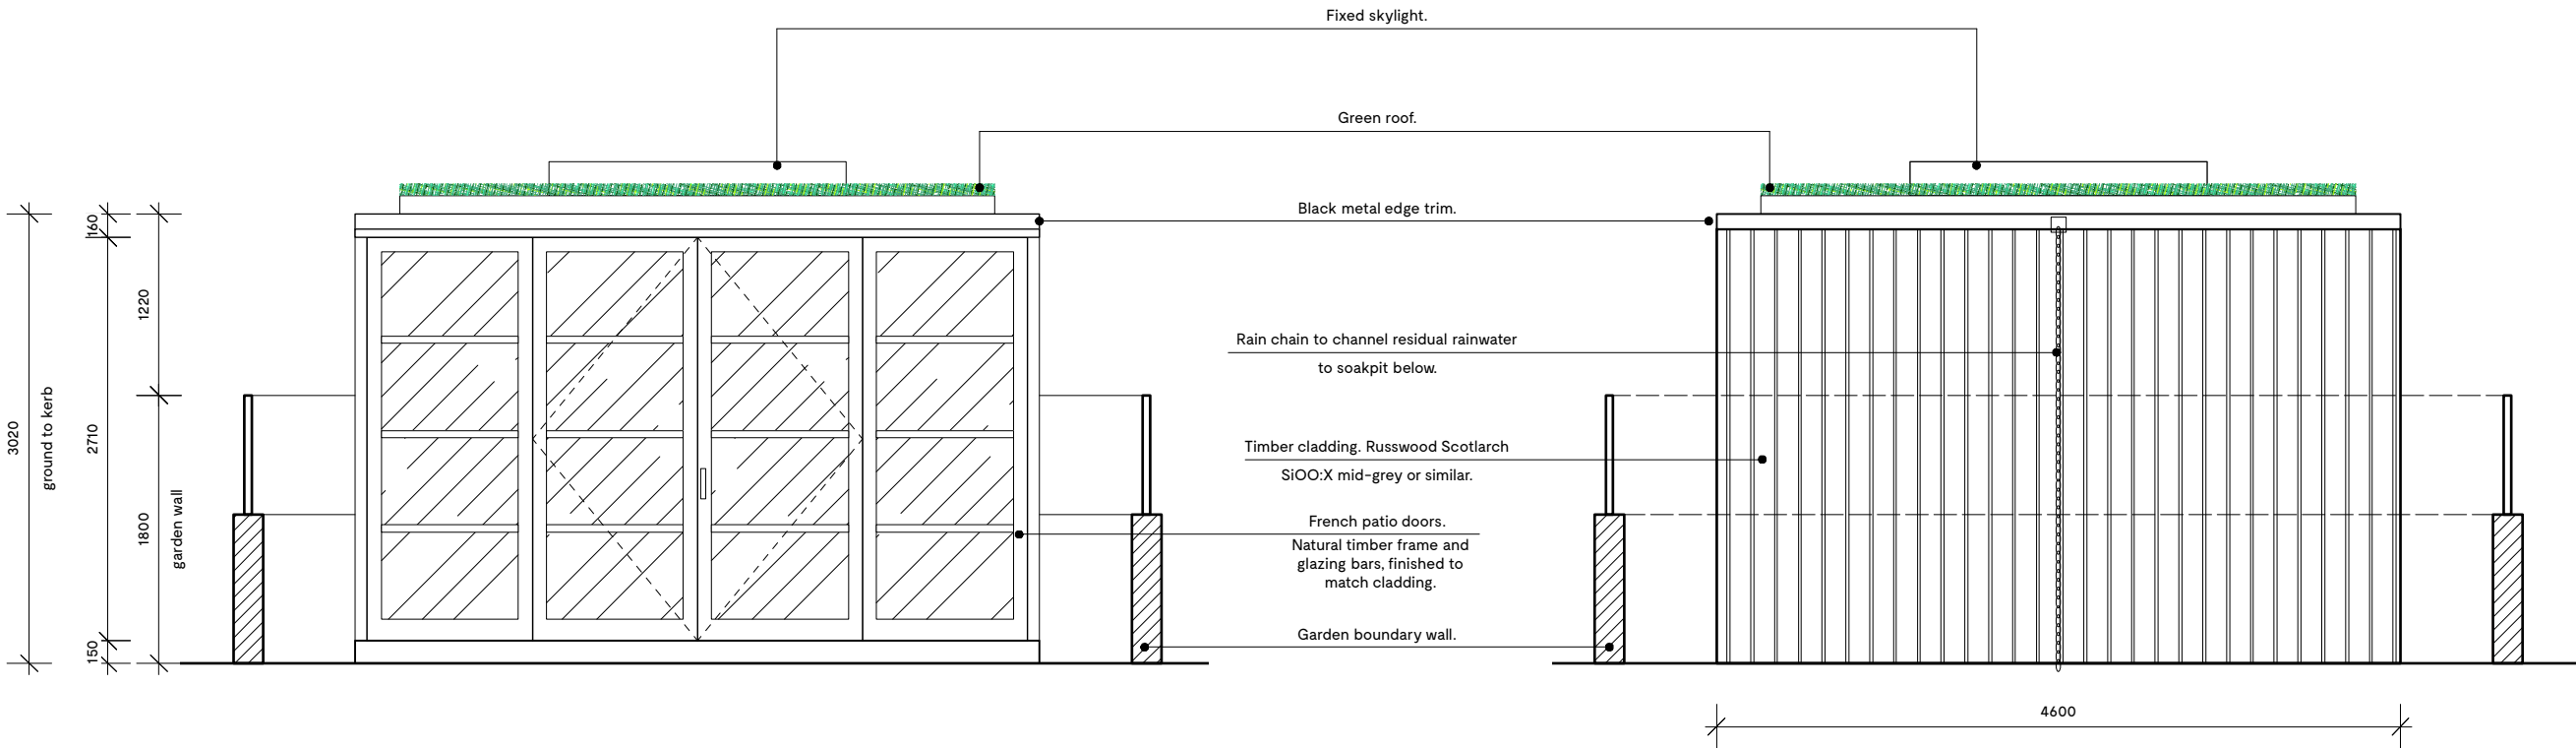

1 PAVILION | FRONT ELEVATION
201 SCALE: 1:50

2 PAVILION | REAR ELEVATION
201 SCALE: 1:50

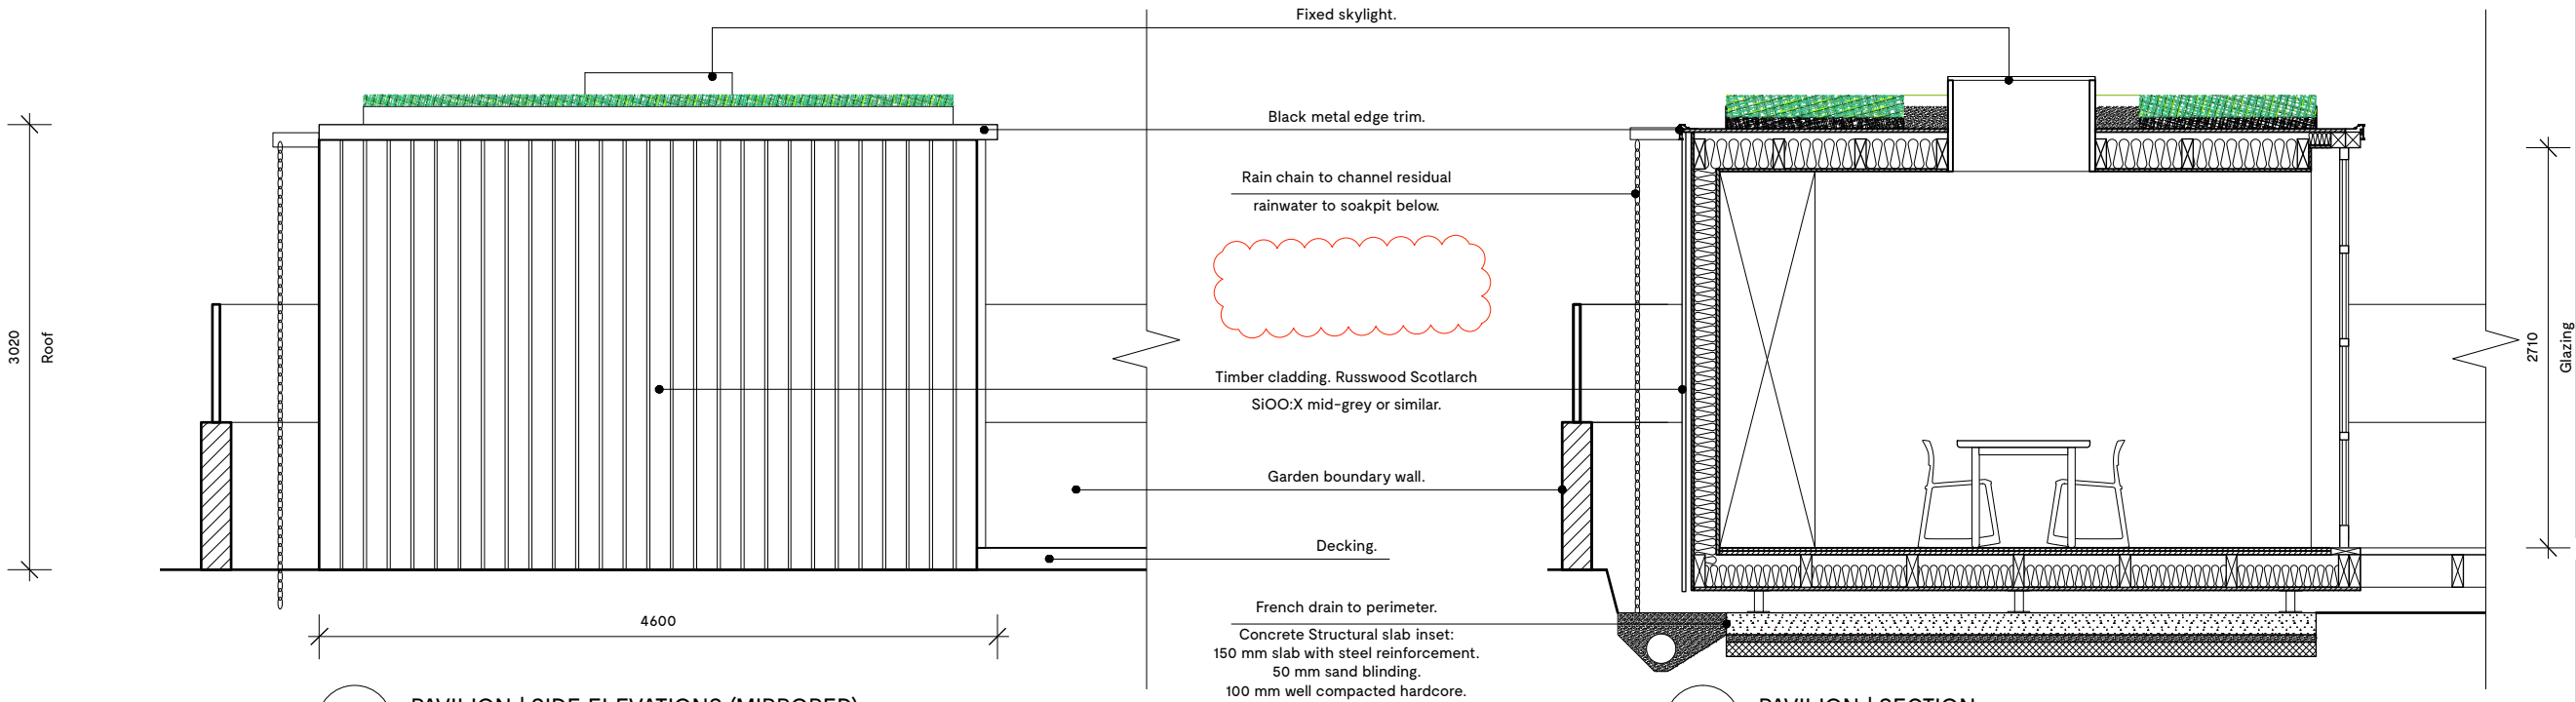

3 PAVILION | SIDE ELEVATIONS (MIRRORED)
201 SCALE: 1:50

4 PAVILION | SECTION
201 SCALE: 1:50

Do not scale from this drawing. All dimensions to be checked on site. ATELIER BAULIER to be notified of any discrepancies between the drawing and site conditions. To be read in conjunction with all relevant specifications, schedules and drawings.
© ATELIER BAULIER 2018

ATELIER

Aurore Baulier RIBA
The Print House
18 Ashwin Street
LONDON E8 3DL
+44 (0)75 8284 3659
info@atelierbaulier.com

BAULIER

BAULIER

0 1 2 3 4 5 M