



WD1 TYPE WINDOW DETAILS 1:10

Double glazed, RAL 7012 Basalt Grey aluminium frames window with top hung panel opening externally and fixed lower transom glass panel


Front Elevation 1:10

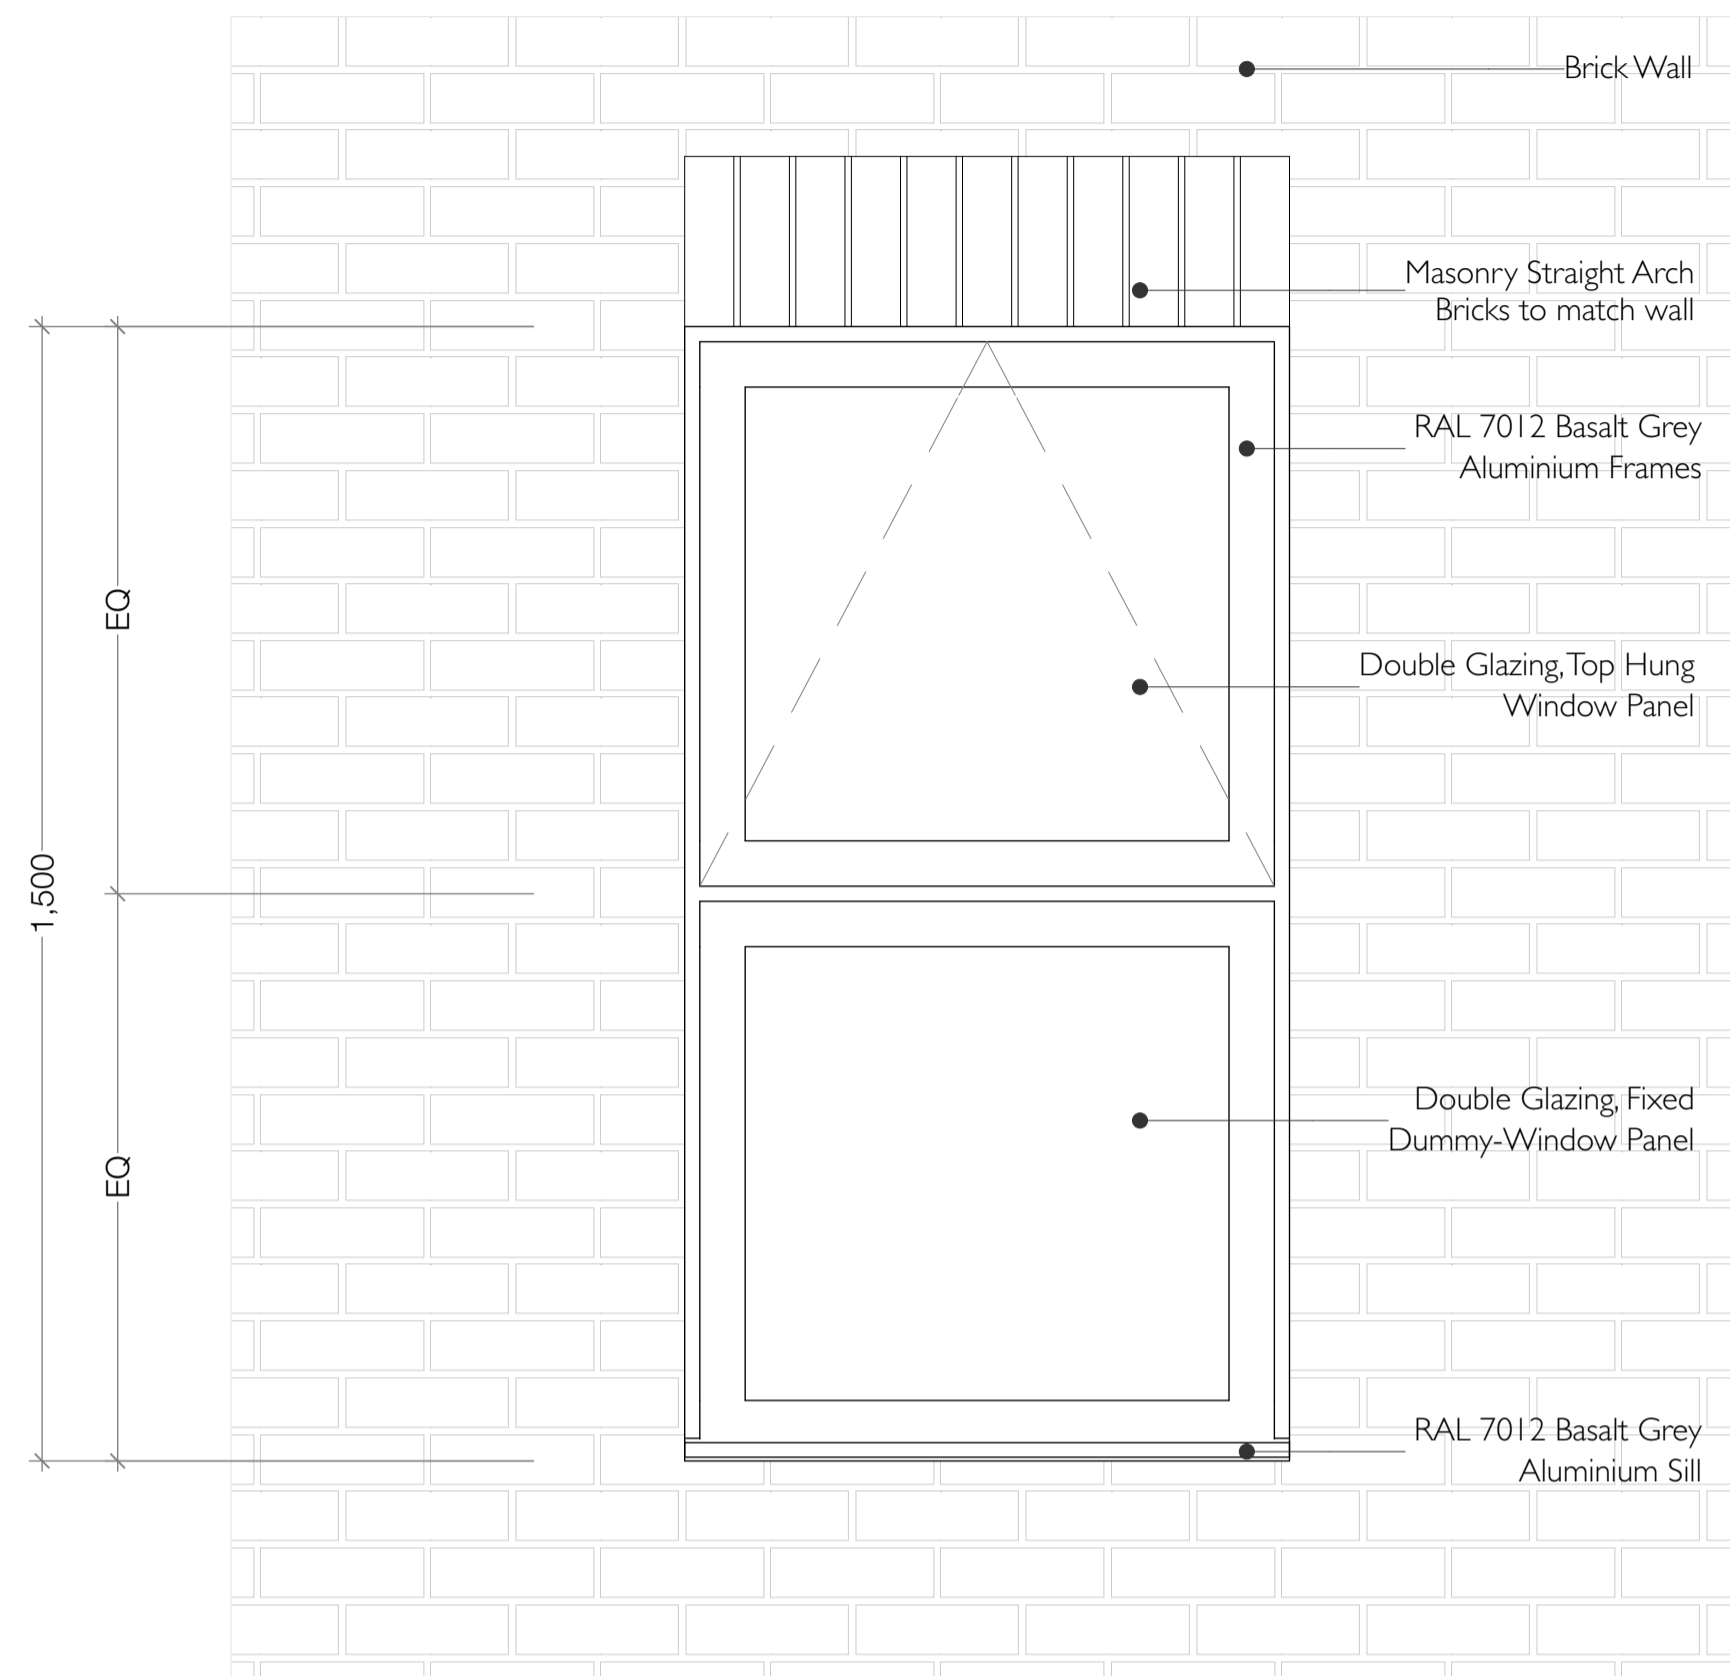

Section 1:10

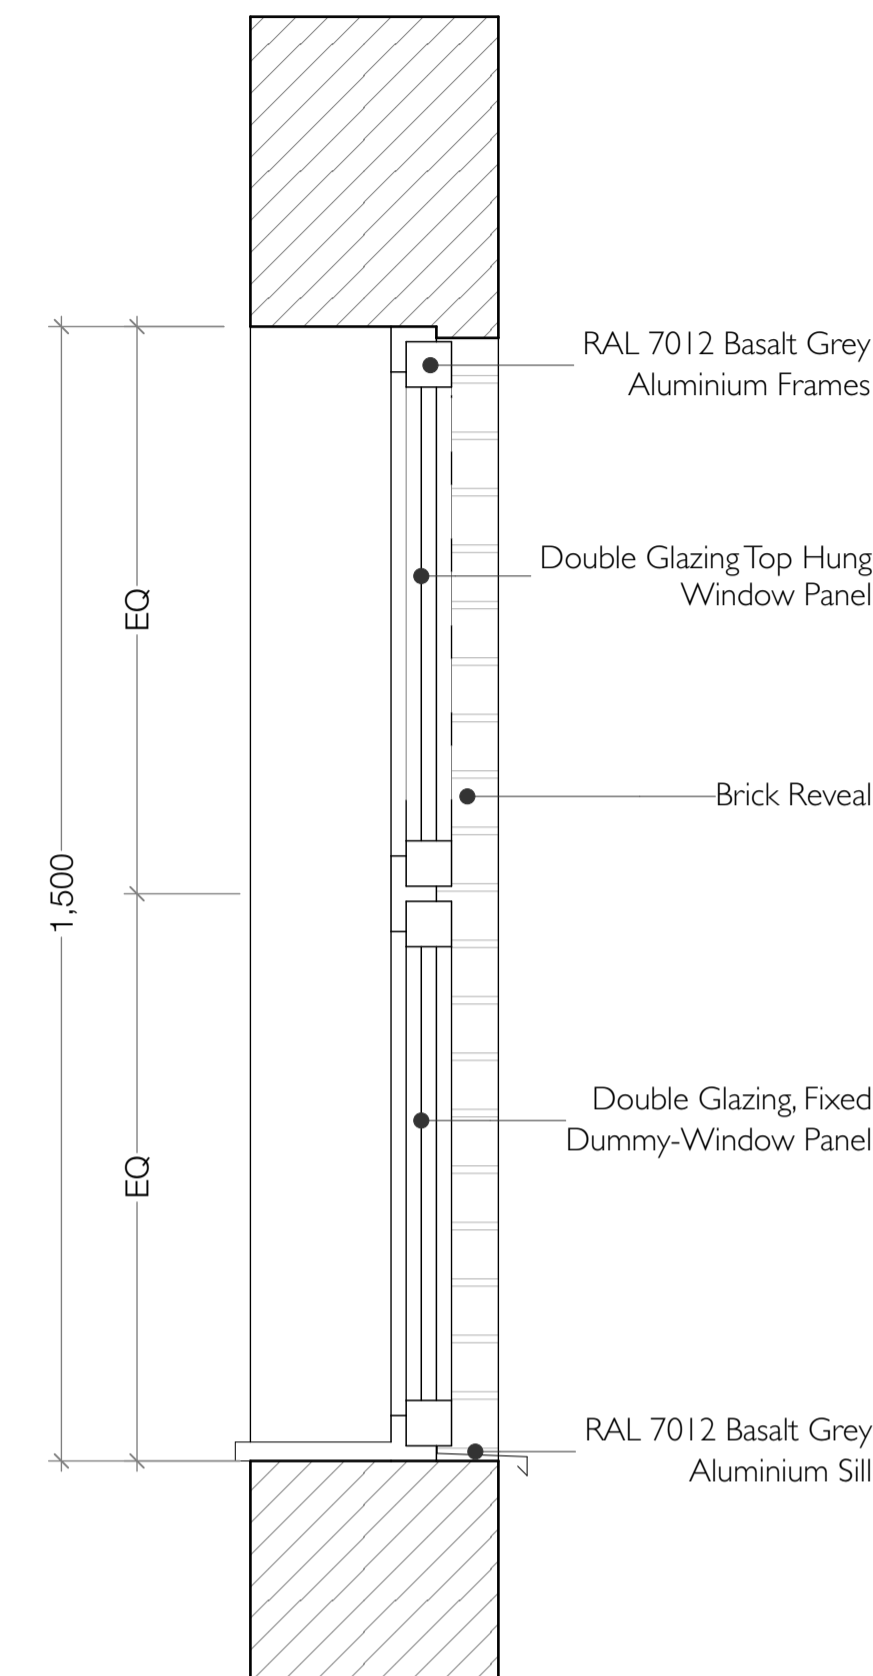


Plan 1:10

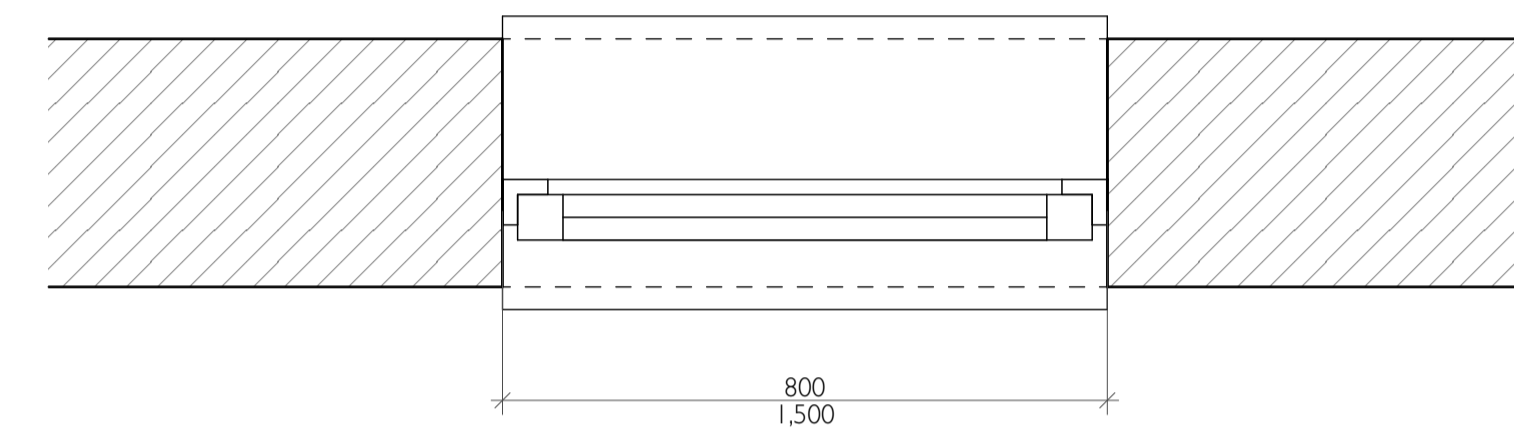


WD2 TYPE WINDOW DETAILS 1:10

Double glazed, RAL 7012 Basalt Grey aluminium frames window with top hung panel opening externally; fixed lower and side grey insulated aluminium panels


Front Elevation 1:10

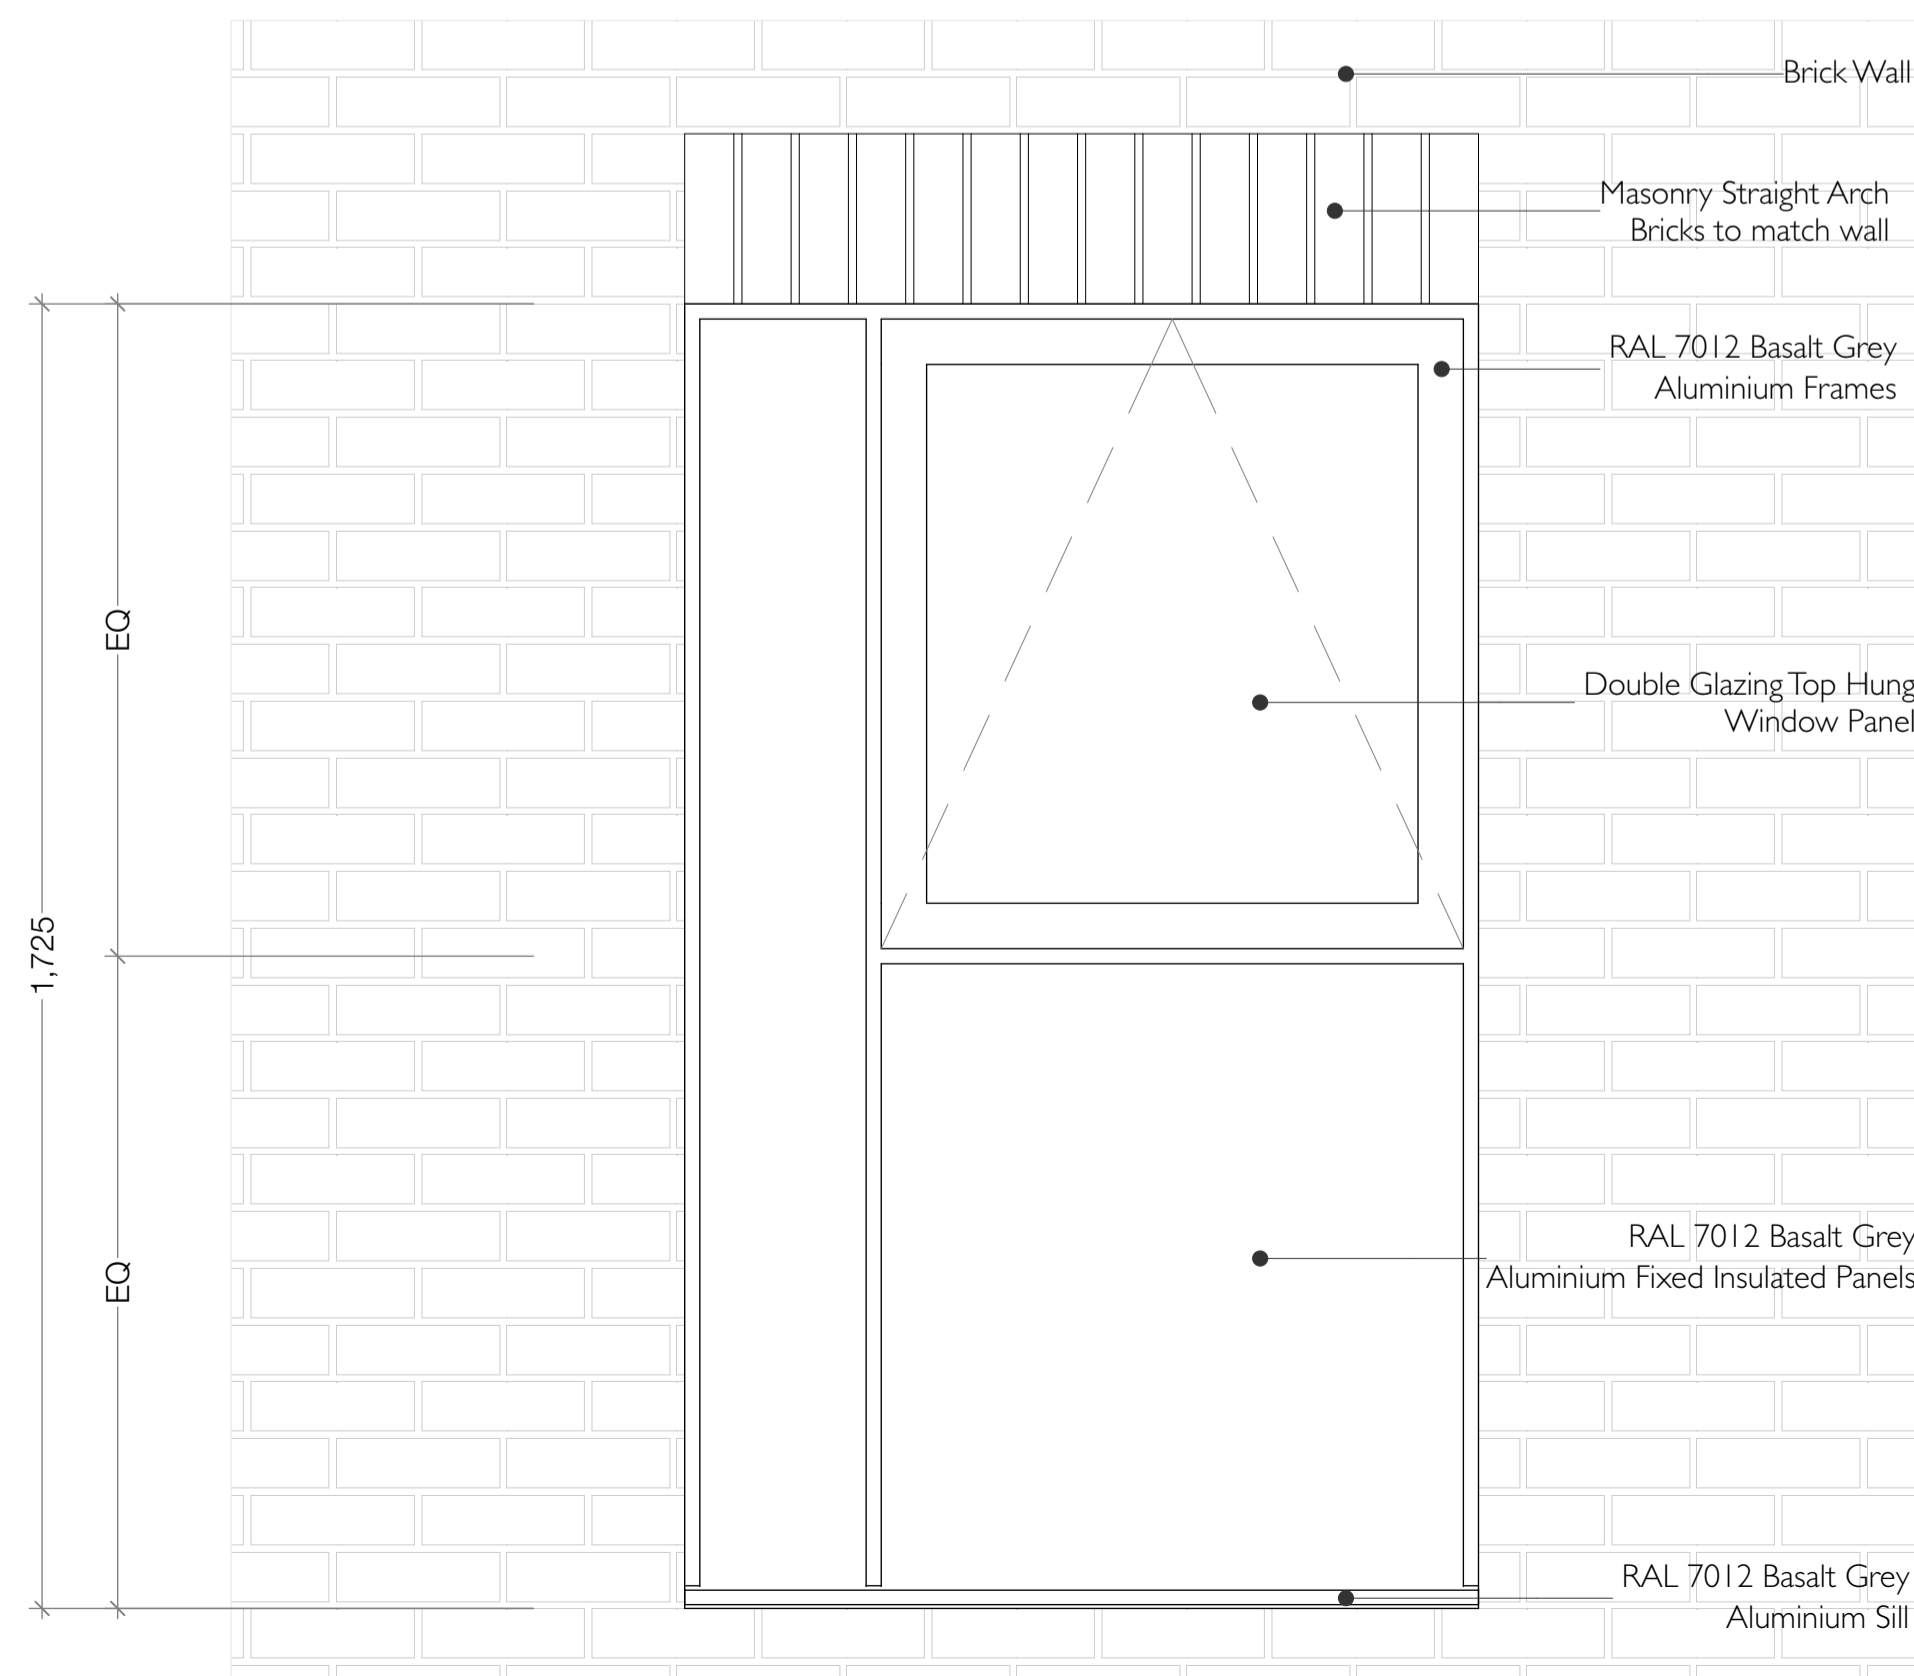

Section 1:10

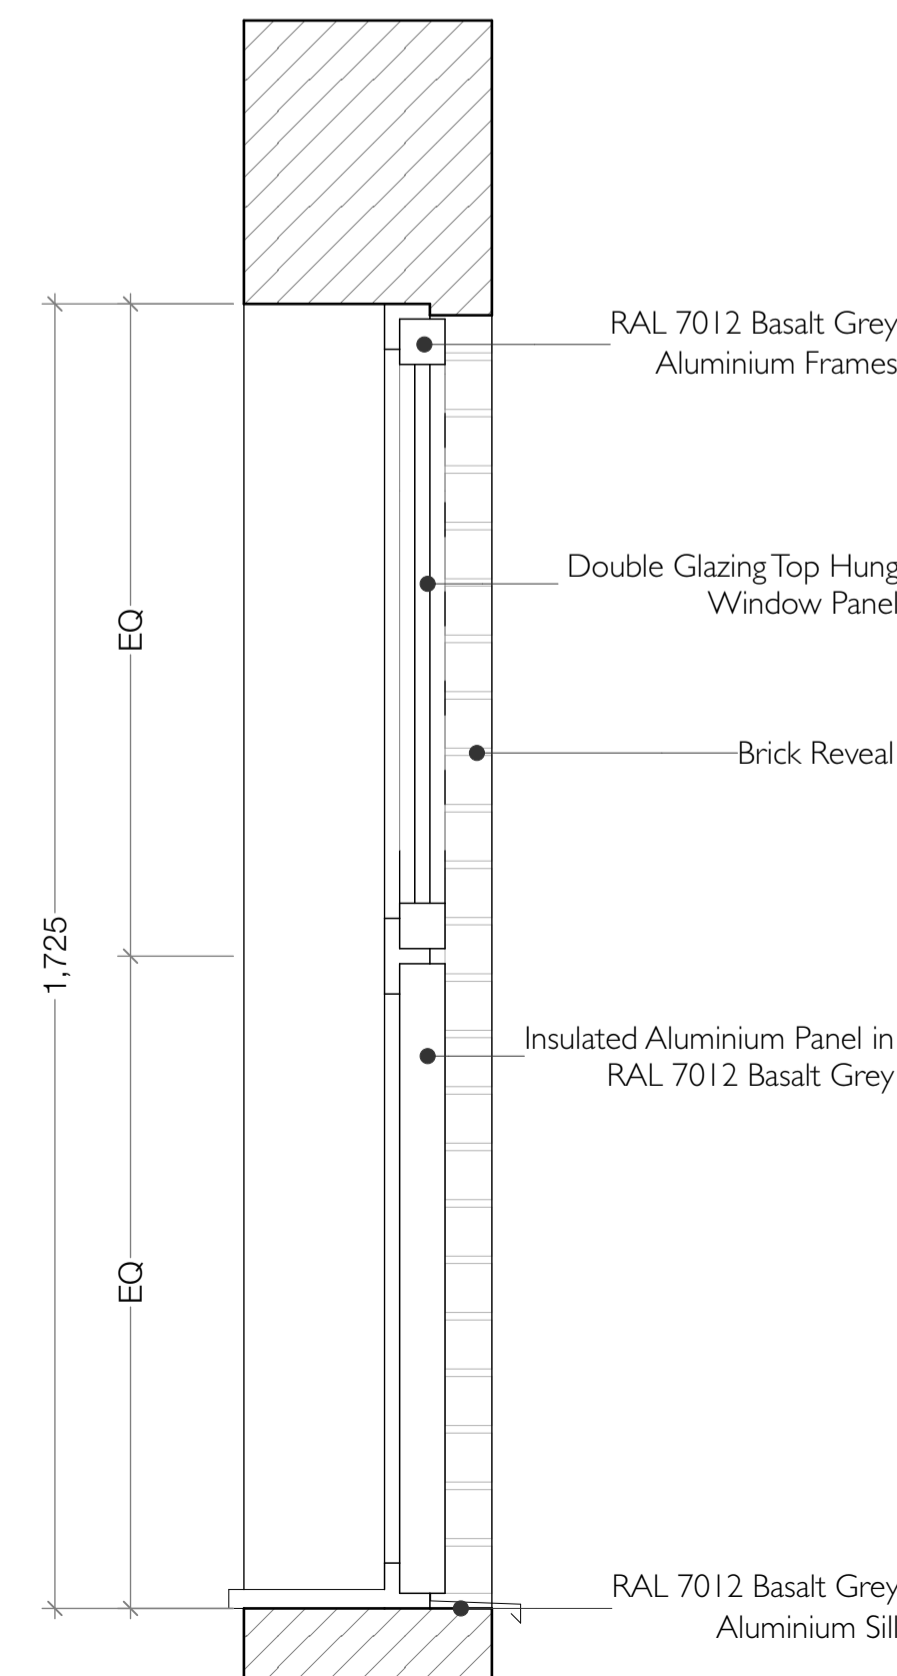

Plan 1:10

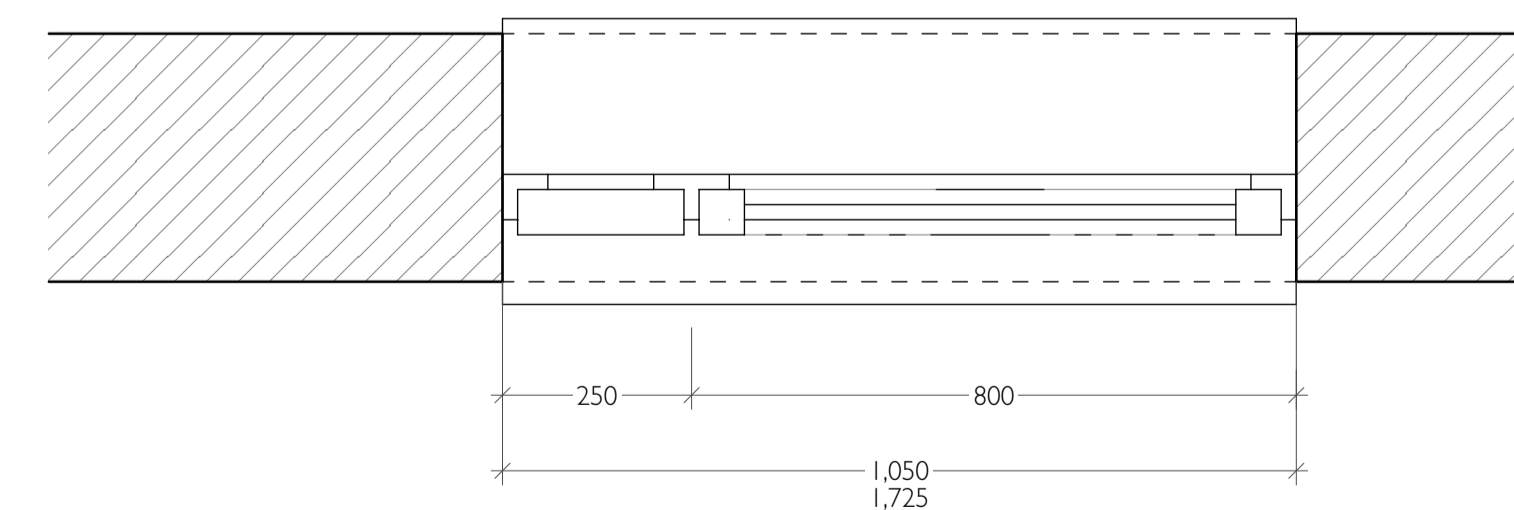

© Eyal Moran Architects LTD. Do not reproduce the drawing without written permission.
Do not scale from this drawing. Use figured dimensions only.
IF IN DOUBT ASK. Verify all dimensions on site before commencing any work or shop drawings. Inform the architects before any work starts if this drawing exceeds the quantities in any way.

This drawing to be read in conjunction with all relevant drawings / specification / schedules etc. which relate to this project.

NOTES

SCALE 1:10



**APP No. 2016/3750/P
DISCHARGE CON. 5**



Rowlandson House
289-297 Ballards Lane
London N12 8NP

+44 (0)20 8369 6057
info@emarchitects.co.uk
www.emarchitects.co.uk

PROJECT
York Way, Camden N7 9QF
residential development

CLIENT
The Prosperity Group

SCALE
1:10 @ A1

DATE
24/12/18

DRAWN BY
OF

APPROVED BY
EM

DRAWING
C3812- Discharge Conditions
Window Types WD1 and WD2 Details
Purpose:

PROJECT NO / DRAWING NO
3812/C009

REVISION