



01 Existing Lower Ground Floor Plan  
Scale 1:100

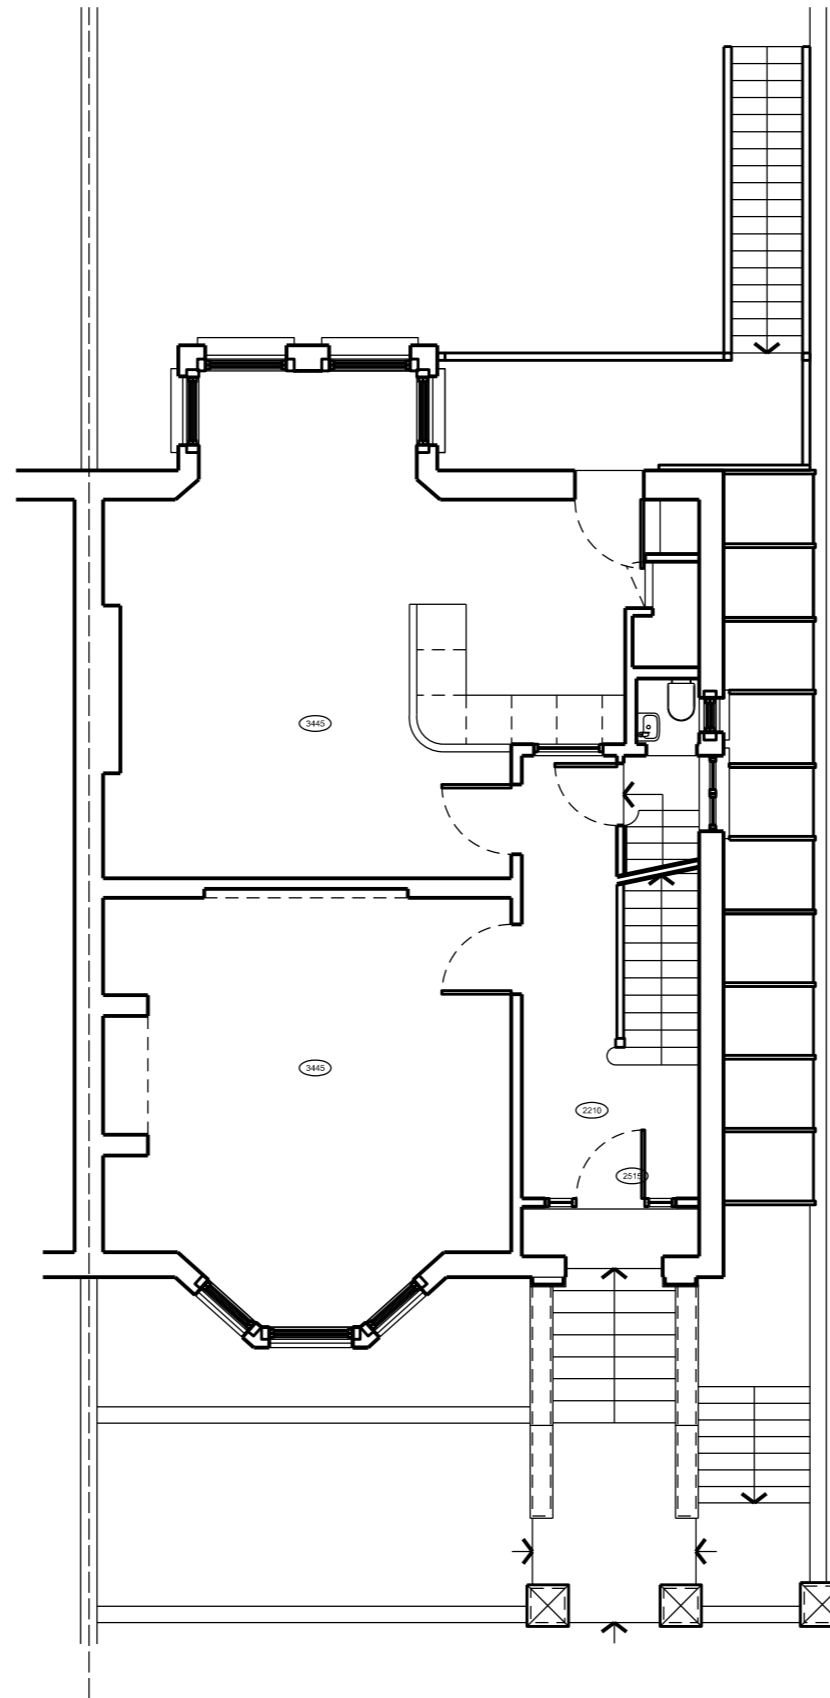



02 Existing Ground Floor Plan  
Scale 1:100

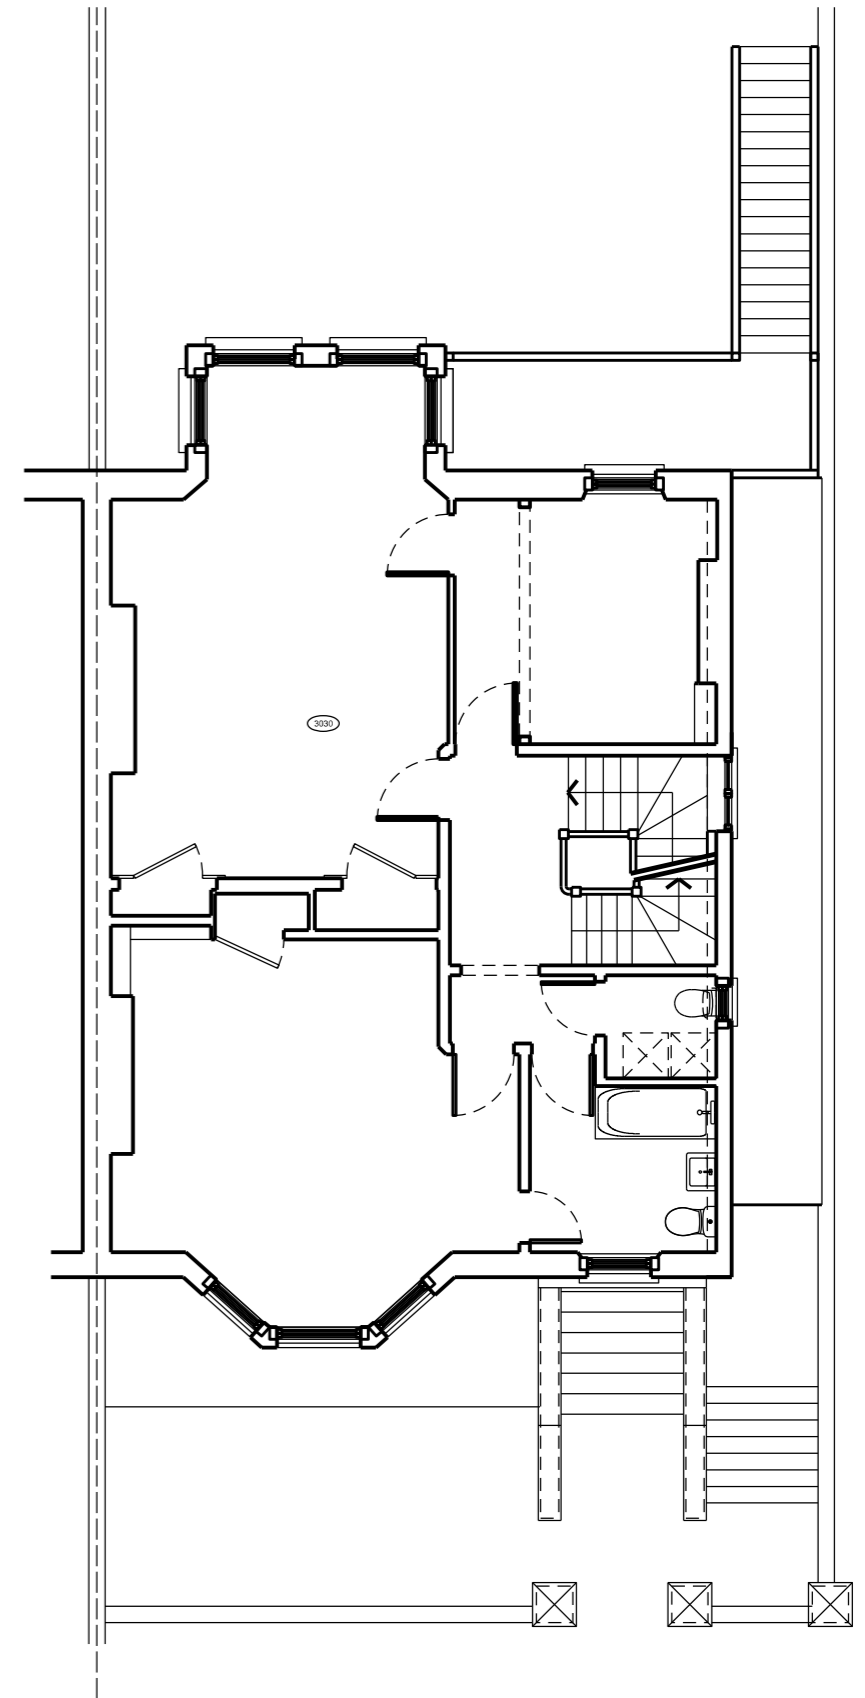

03 Existing First Floor Plan  
Scale 1:100



Holt Lodge, 38  
Castlebar Park  
London W5 1BU  
t: +44 208 998 7576  
f: +44 870 134 8184  
e-mail: contact@  
dizarchitects.com

  

| REV | NOTES               | DATE       |
|-----|---------------------|------------|
| A   | ISSUED FOR PLANNING | 10.01.2019 |

| REV | NOTES | DATE |
|-----|-------|------|
|     |       |      |

21 Tanza Road, NW3  
TITLE  
EXISTING LOWER GROUND,  
GROUND & FIRST FLOOR  
PLANS

SCALE  
1:100 @ A3  
DRAWN BY  
ML  
DATE  
JAN 2019  
REVISION  
A

DRAWING No.  
00P010