



01 Existing Second Floor Plan
Scale 1:100

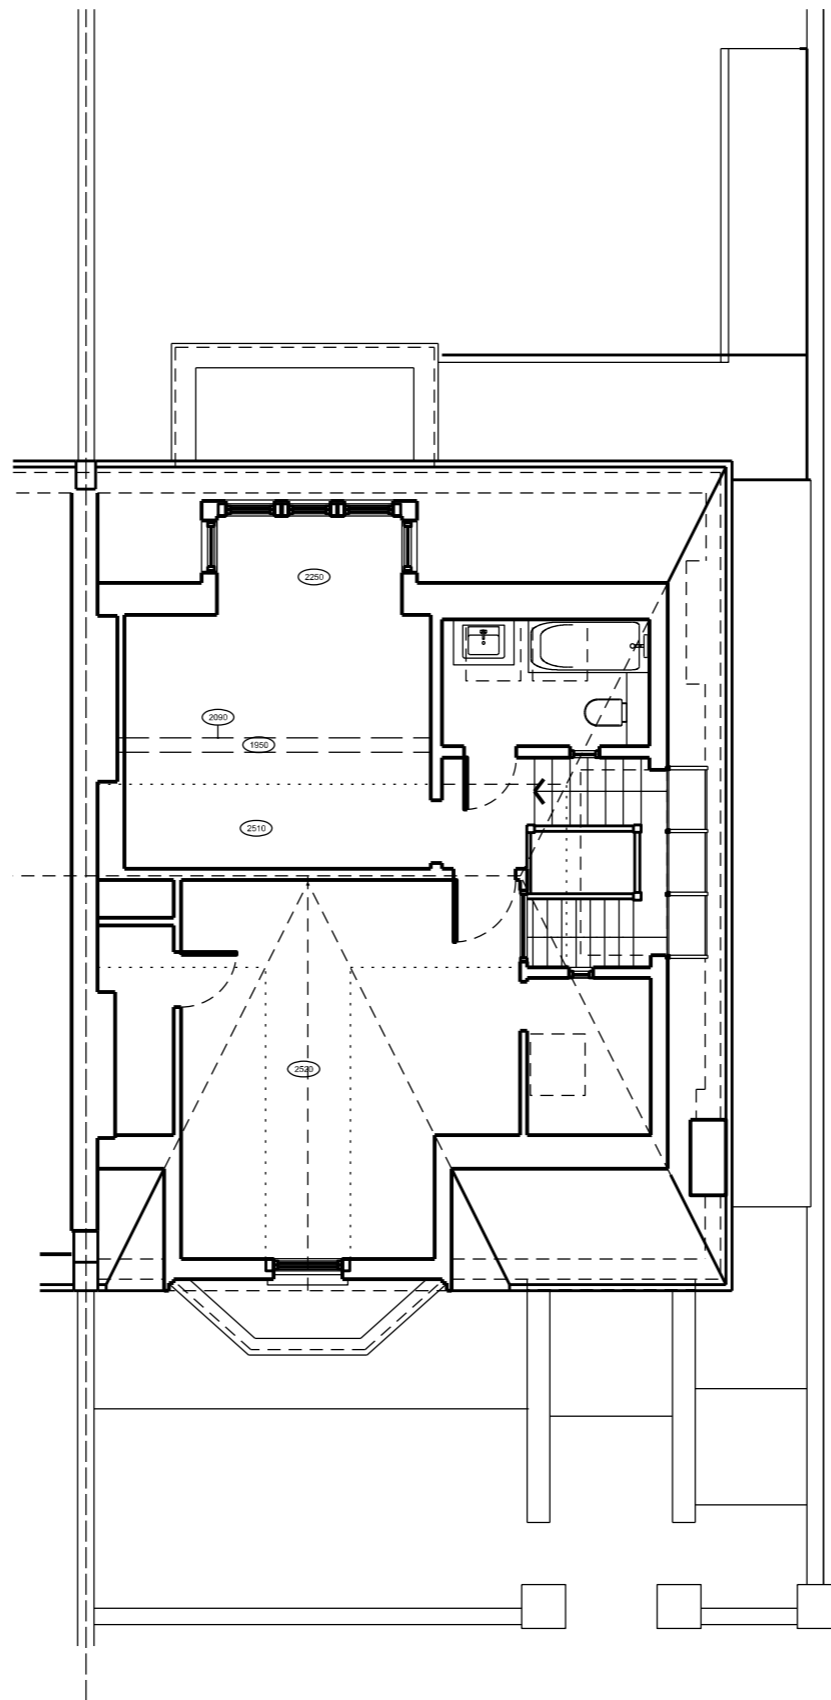



02 Existing Third Floor Plan
Scale 1:100

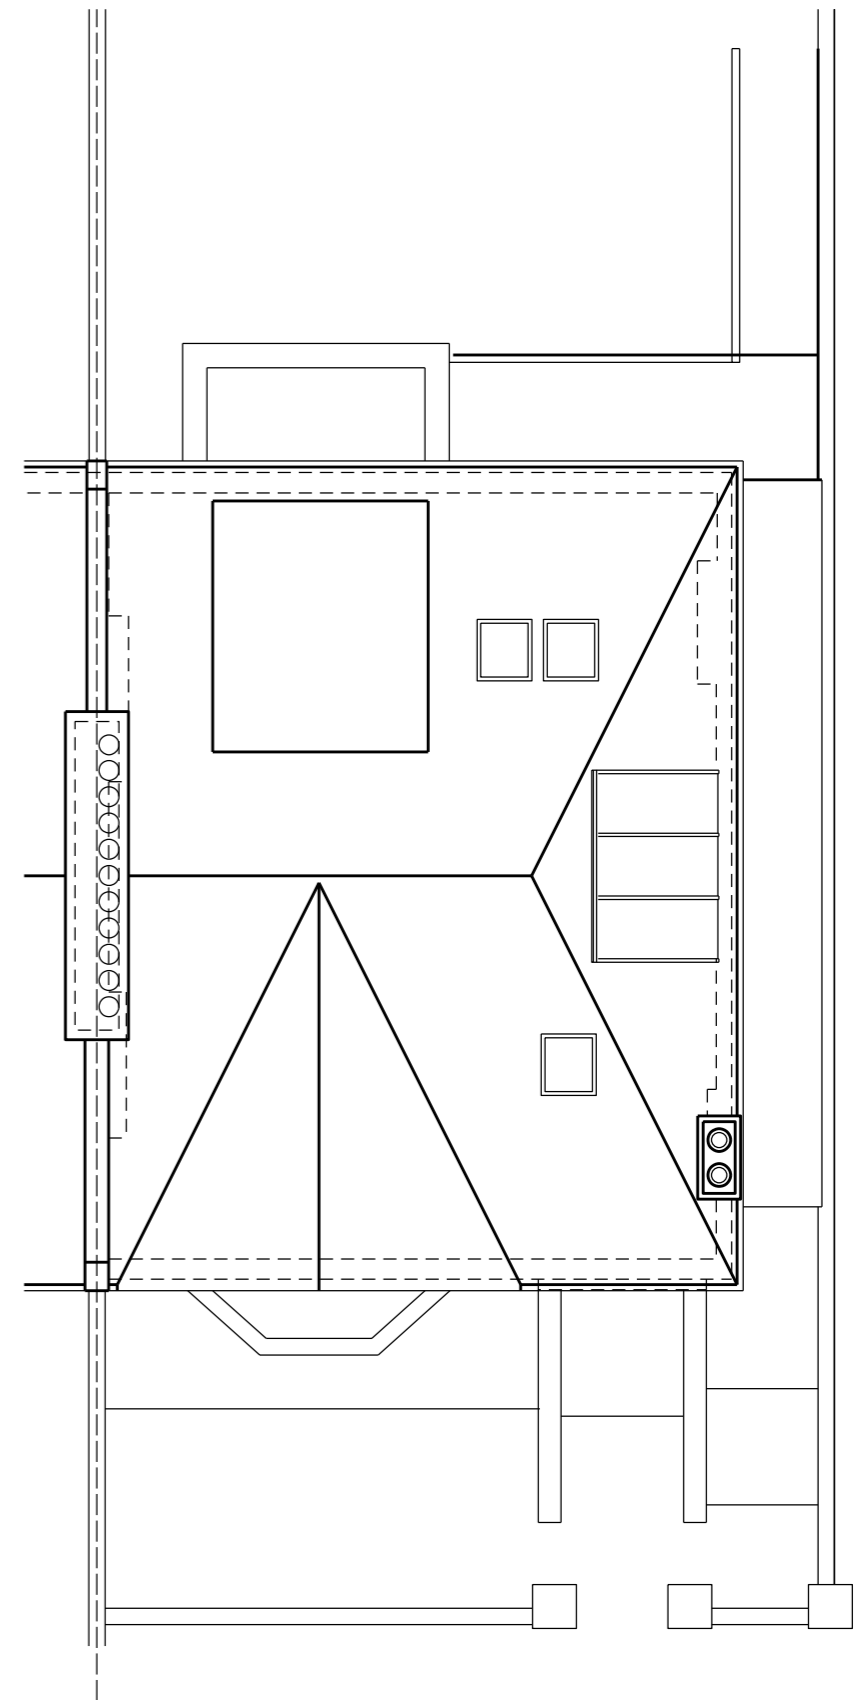

03 Existing Roof Plan
Scale 1:100



Holt Lodge, 38
Castlebar Park
London W5 1BU
t: +44 208 998 7576
f: +44 870 134 8184
e-mail: contact@
dizarchitects.com

  

REV	NOTES	DATE
A	ISSUED FOR PLANNING	10.01.2019

REV	NOTES	DATE

21 Tanza Road, NW3
TITLE
EXISTING LOWER GROUND,
SECOND, THIRD & ROOF
PLANS

SCALE
1:100 @ A3
DRAWN BY
ML
DATE
JAN 2019
REVISION
A

DRAWING No.
00P020