




REAR ELEVATION

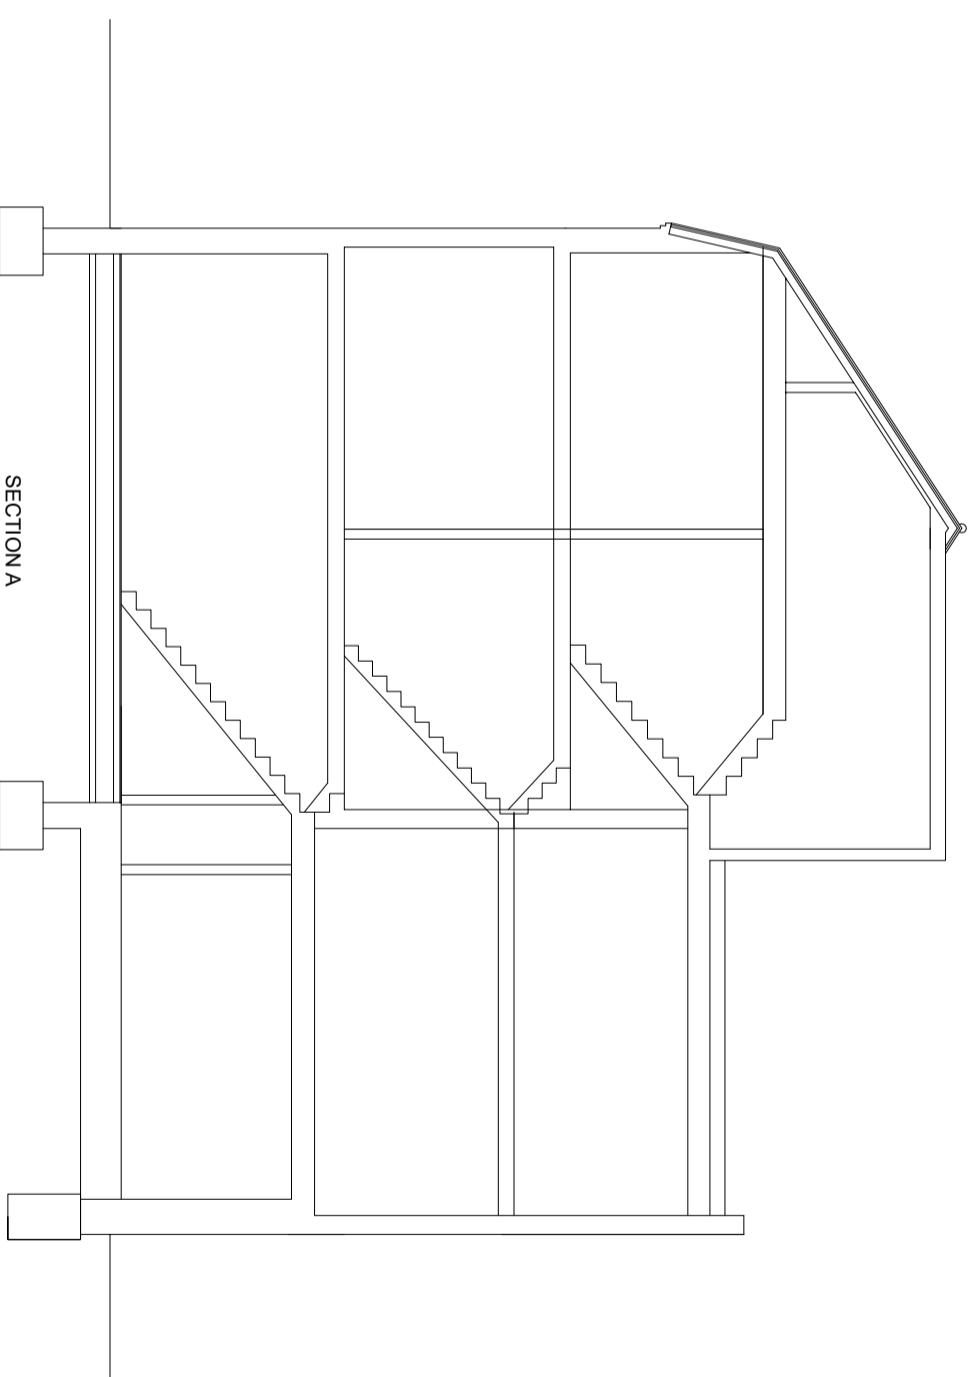

SECTION A



TITLE SURVEY DRAWINGS

ADDRESS 23 LISBURNE ROAD
LONDON, NW3

CLIENT Mrs. D. GORNITZKI

SCALE 1:100 @ A3

DRAWING NO. 181220/05

DATE

REV.



URBAN REGEN LONDON Ltd.

Tel: 07970 647 449 Fax: 020 8963 9991 Email: urbandon@aol.com