


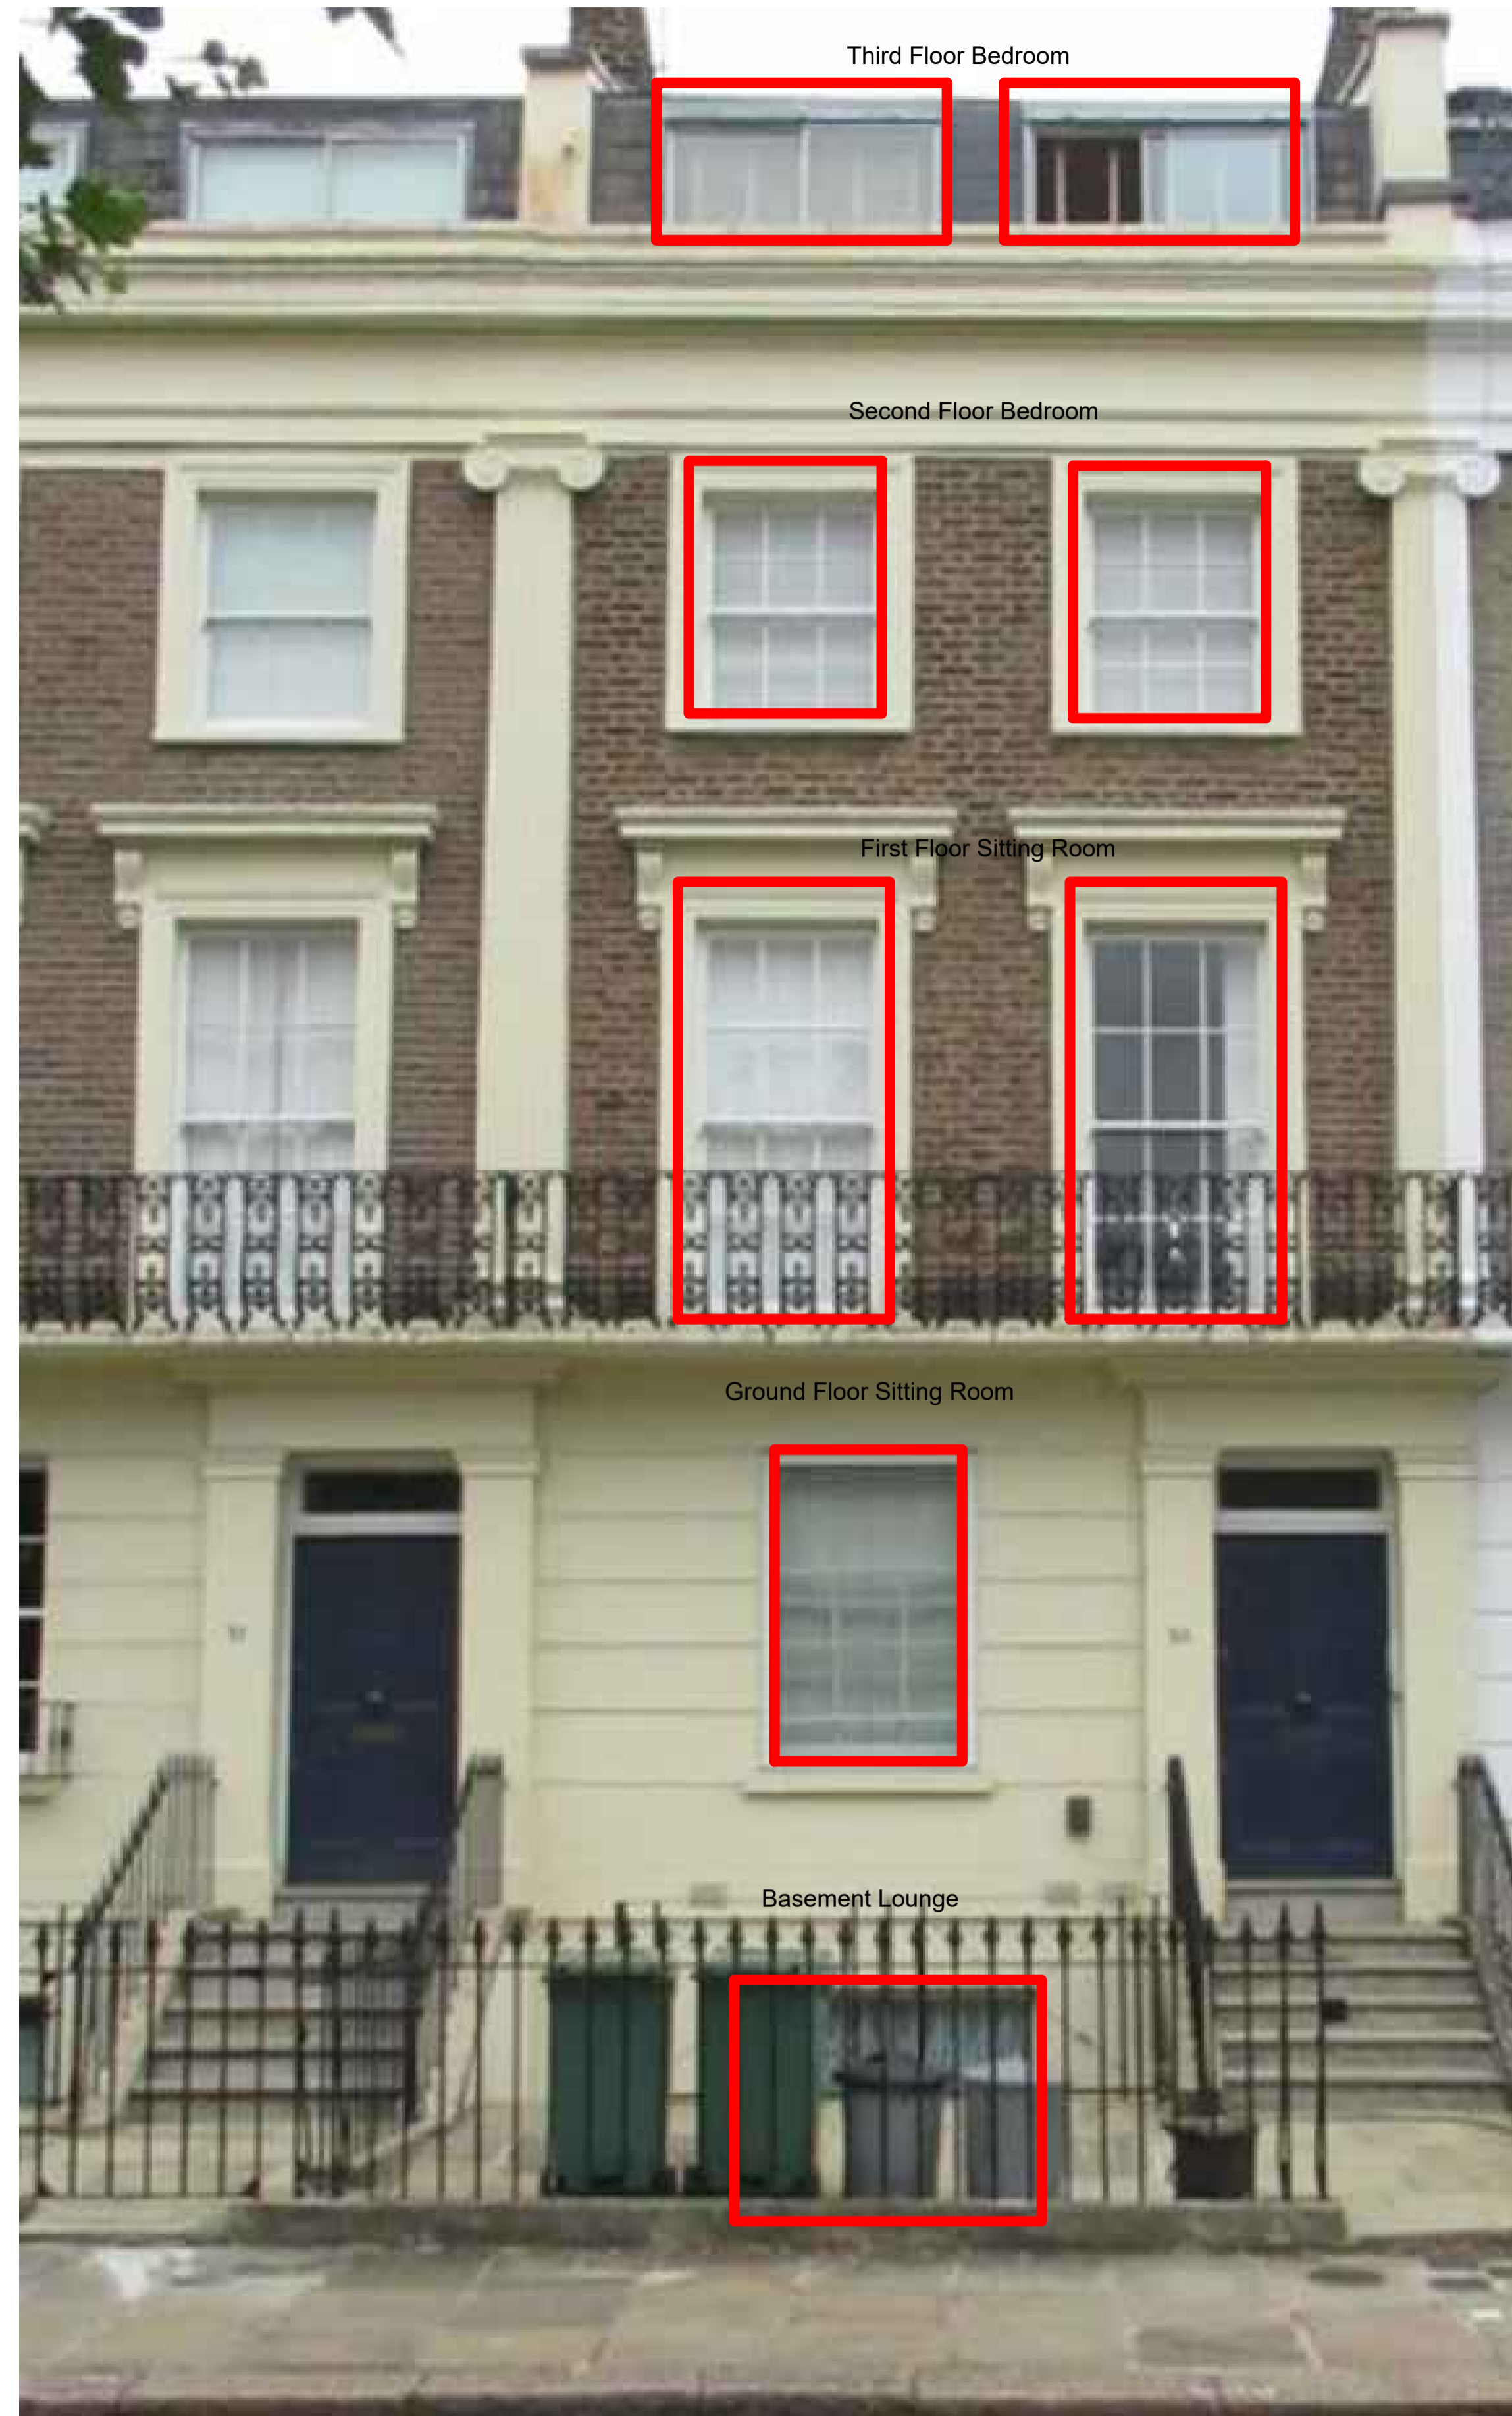

= Existing window openings where internal secondary glazing will be installed. The scope of secondary glazing work is limited to these openings only.



Revision	Date	Amendment
1.0	12-09-2018	Issued for listed building consent application

Do not reproduce this drawing without written permission

**HS2**

High Speed (HS2) Limited  
25th Floor  
One Canada Square  
Canary Wharf  
London E14 5AB

**COSTAIN SKANSKA**

Costain Skanska Joint Venture  
1st Floor  
The Podium  
1 Eversholt Street  
London NW1 2DN

Site Address:  
30 Mornington Terrace, London NW1

Drawing Title:  
External West Elevation With Location Of Internal Secondary Glazing

Drawn by: PB  
Reviewed by: AP  
Checked by: VH  
Presentation Scale: NTS @ A3

Date: 12-09-2018  
Drawing No: WPI P002 NI - 30 MT-EX-EL-01

Revision: 1.0

This drawing is indicative only