



1 Site plan showing the flat location within the Pryors - in blue
1:500 @A1

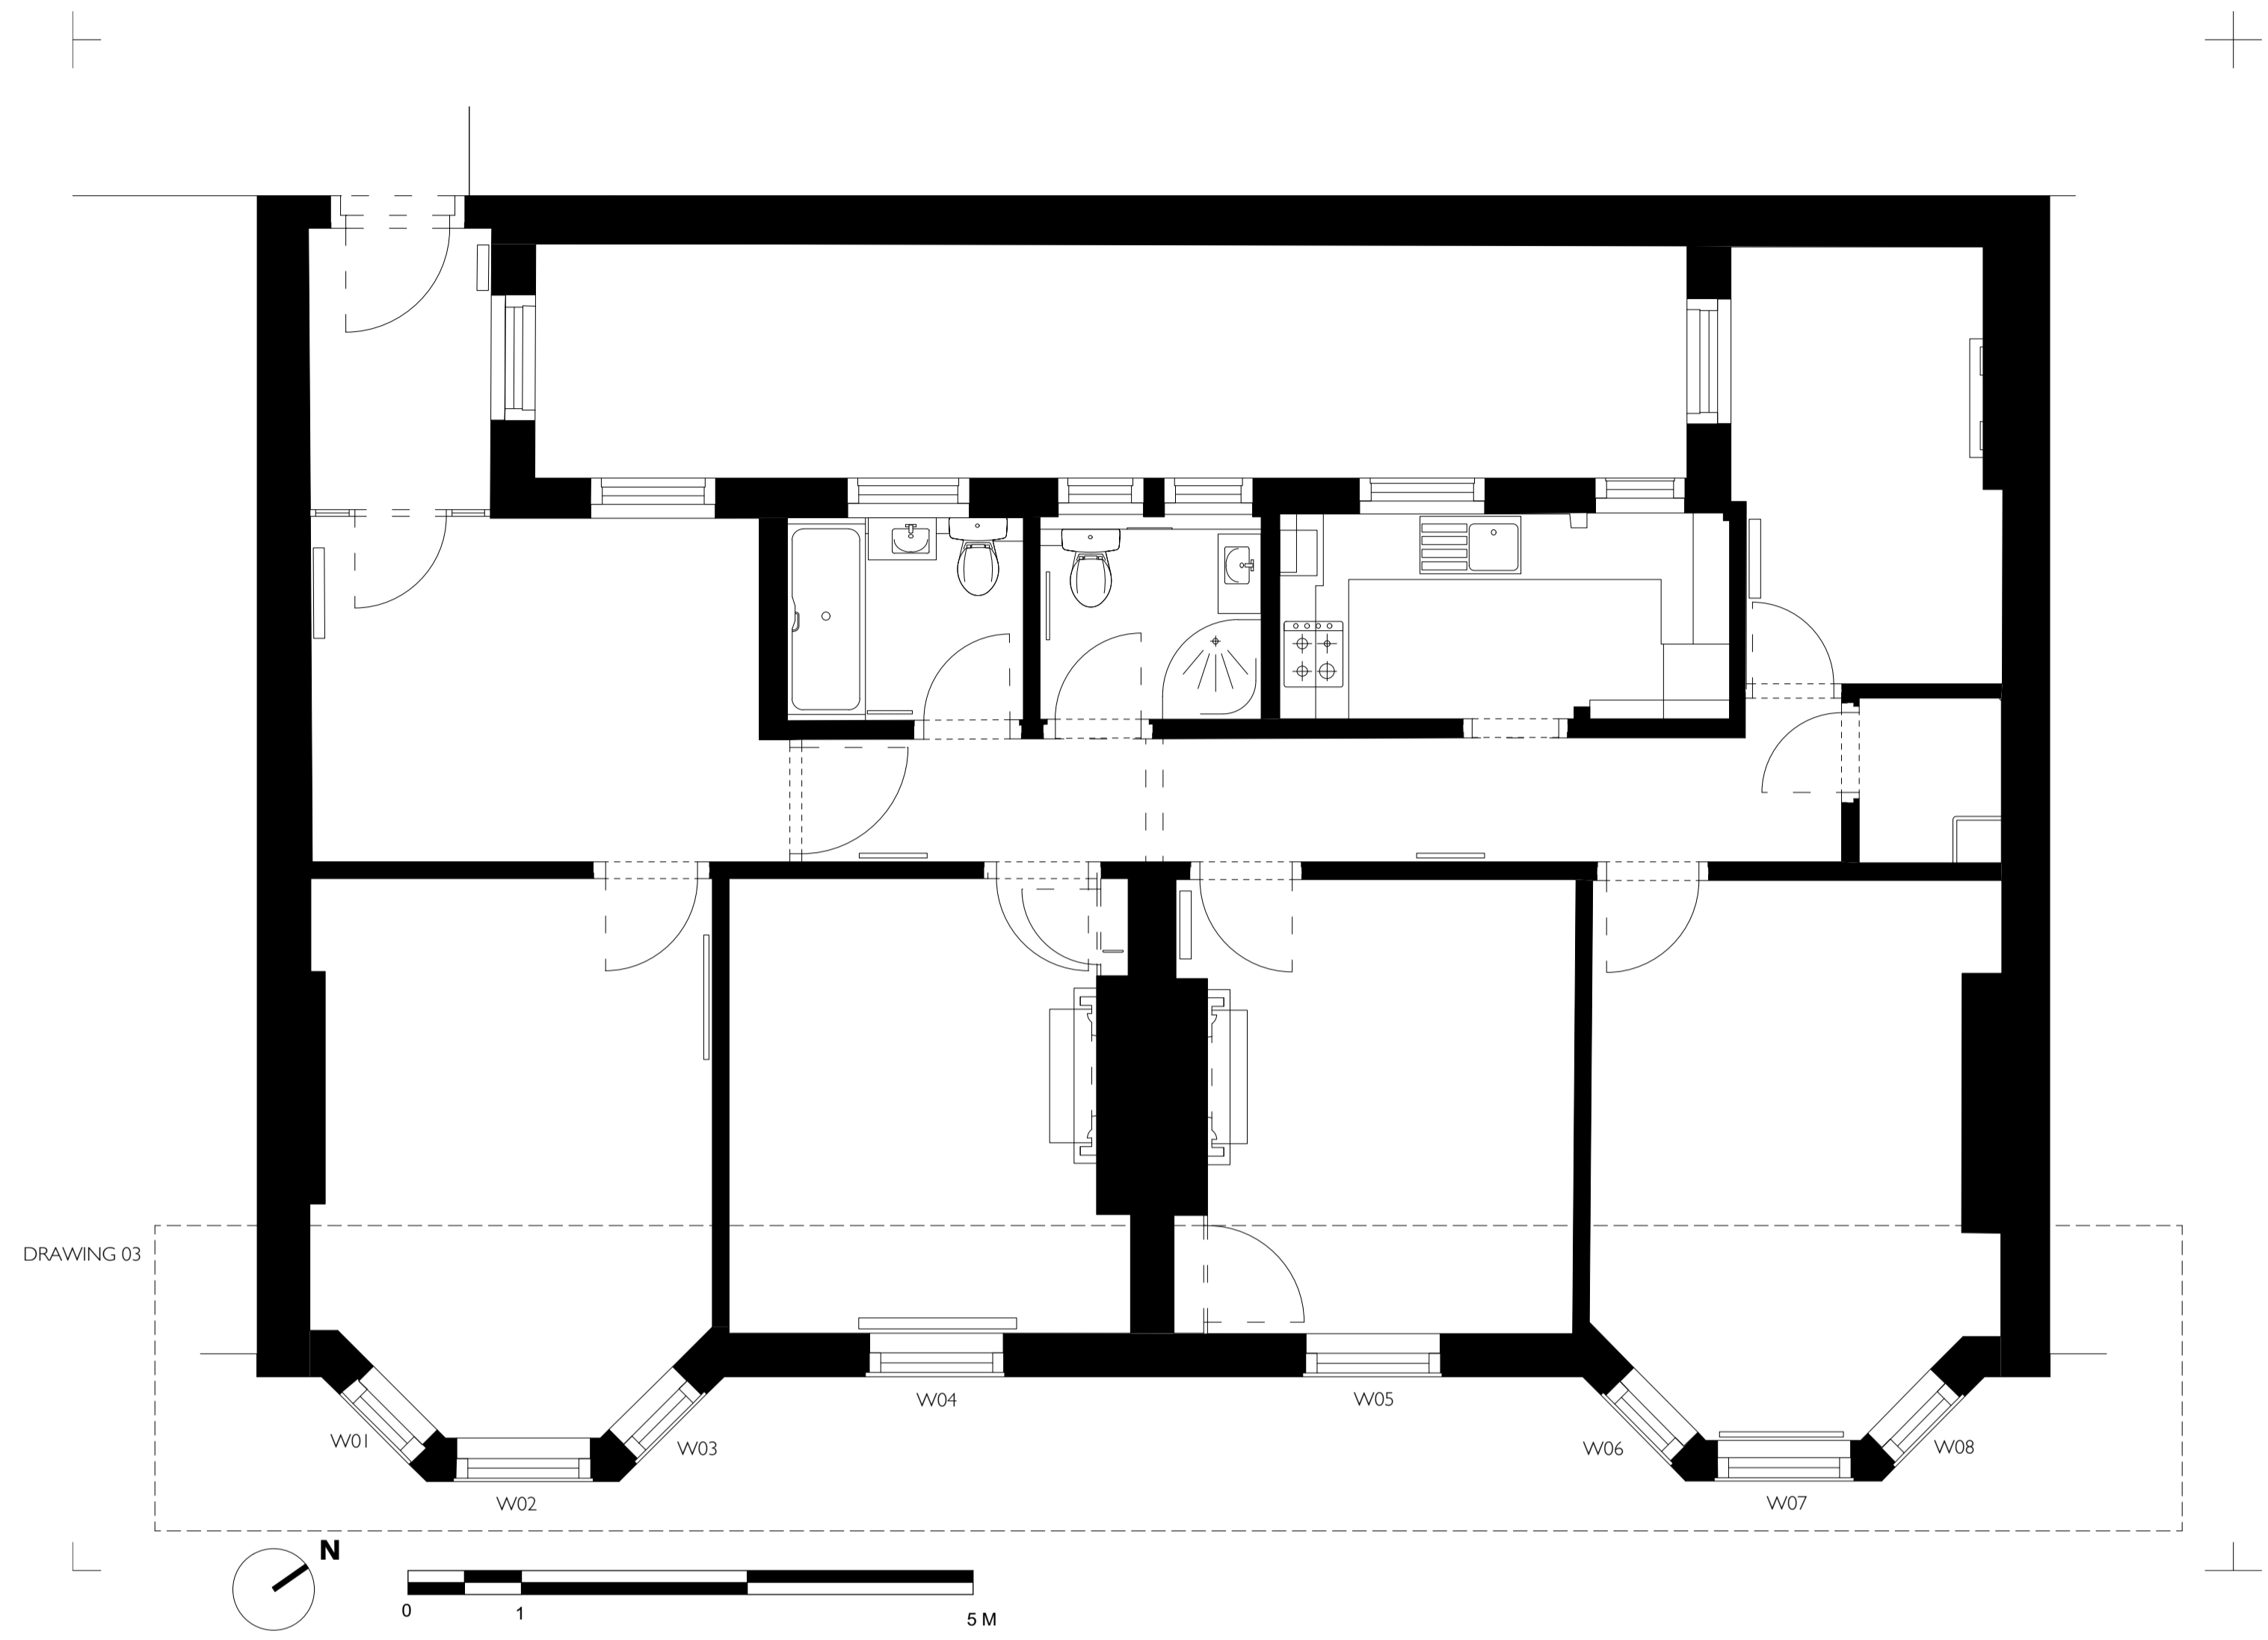

2 24 The Pryors Plan - Third Floor in Building
1:50 @A1

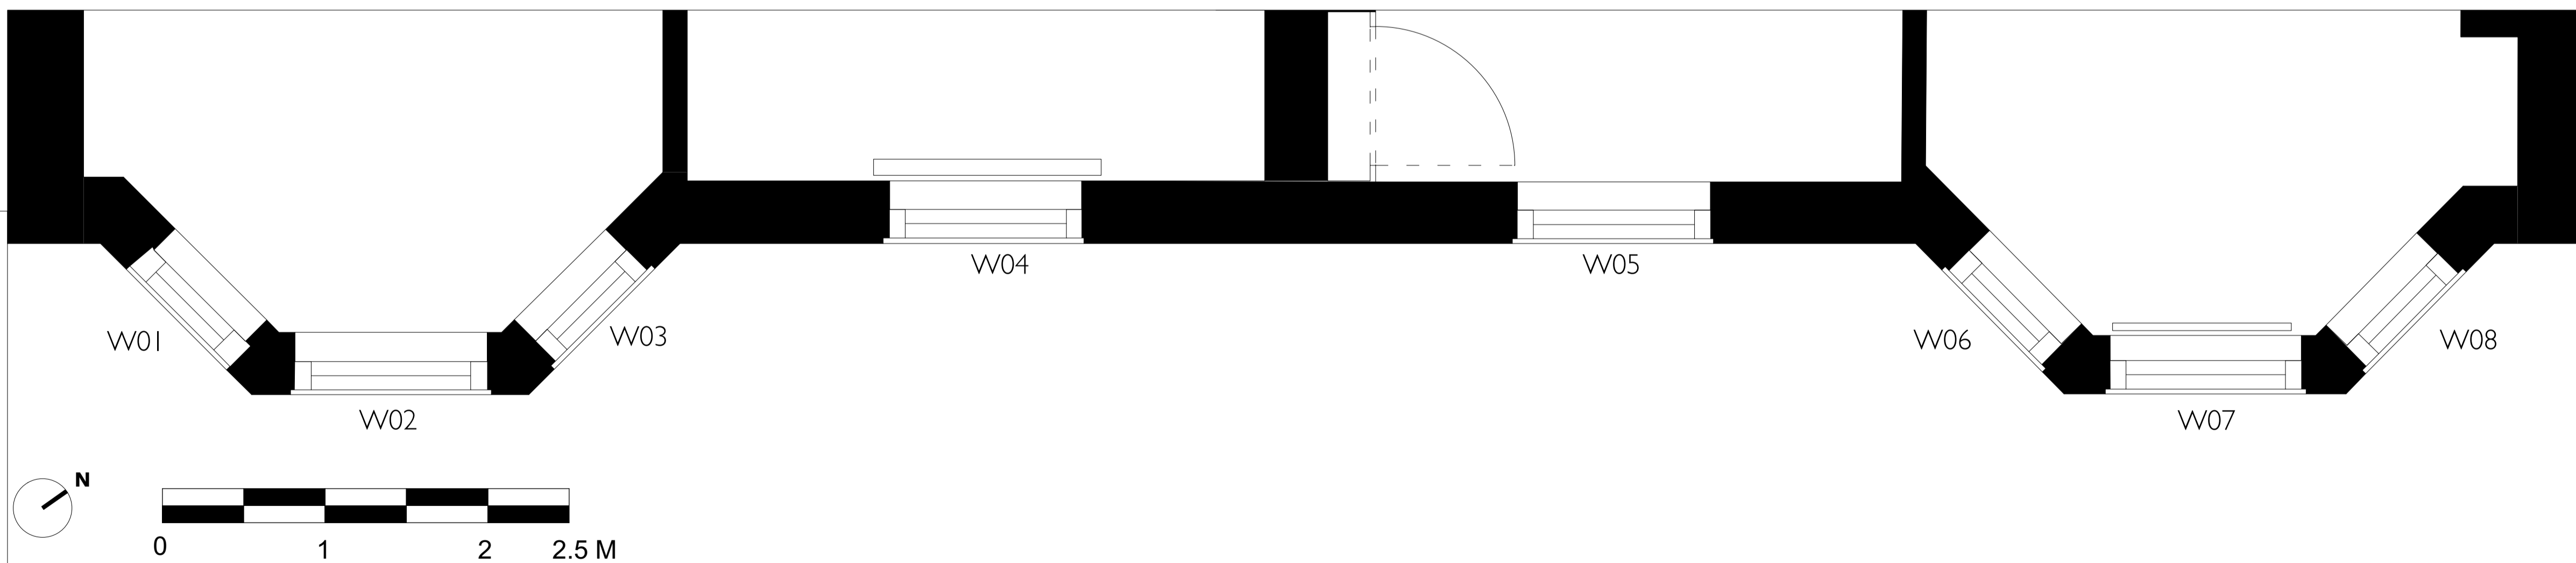

3 Flat 24 windows plan
1:25 @A1

ASTRAIN STUDIO			
Tel 07966140756 www.astrainstudio.com			
Project	Client	Scale @A1	First Issued
24 The Pryors, Hampstead	Mr Watkins	Varies	21.01.19
Drawing Title	Status	Drawing N.	Rev.
Existing Flat Plan - Third Floor	Planning	1817-00-EX201	A