


3 Flat 24 The Pryors Front Elevation Windows  
1:25 @A1

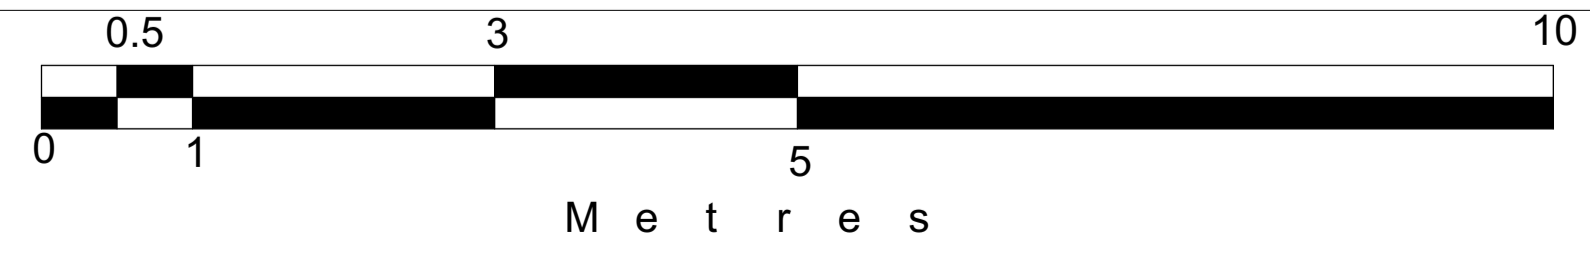

3 North Pryors Block South Elevation - 24 The Pryors in blue  
1:50 @A1



**ASTRAIN STUDIO**

Tel 07966140756 www.astrainstudio.com

Project	Client	Scale @A1	First Issued
24 The Pryors, Hampstead	Mr Watkins	1:50 + 1:25	21.01.19
Drawing Title	Status	Drawing N.	Rev.
Existing Pryors Front Elevation & Flat 24 Pryors	Planning	1817-00-211	A