




GROUND PLAN.

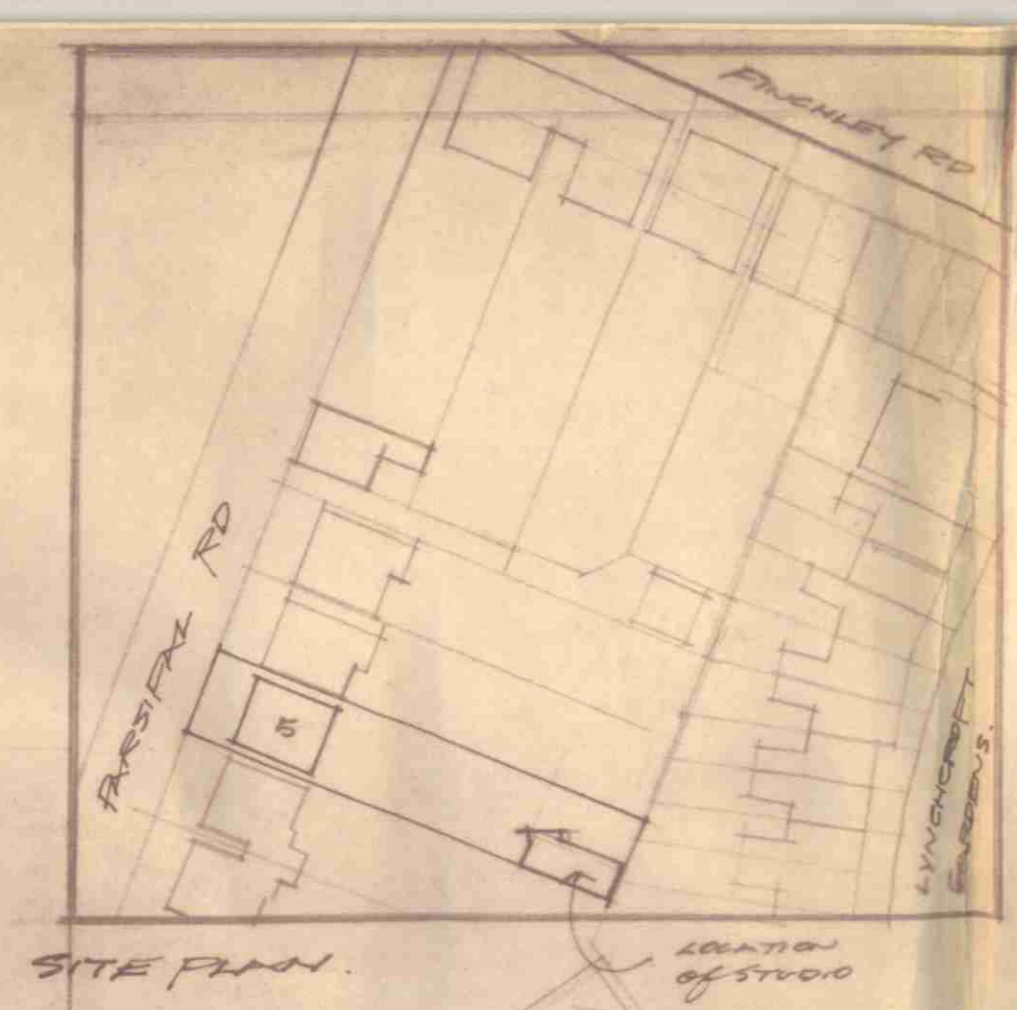


SITE PLAN.

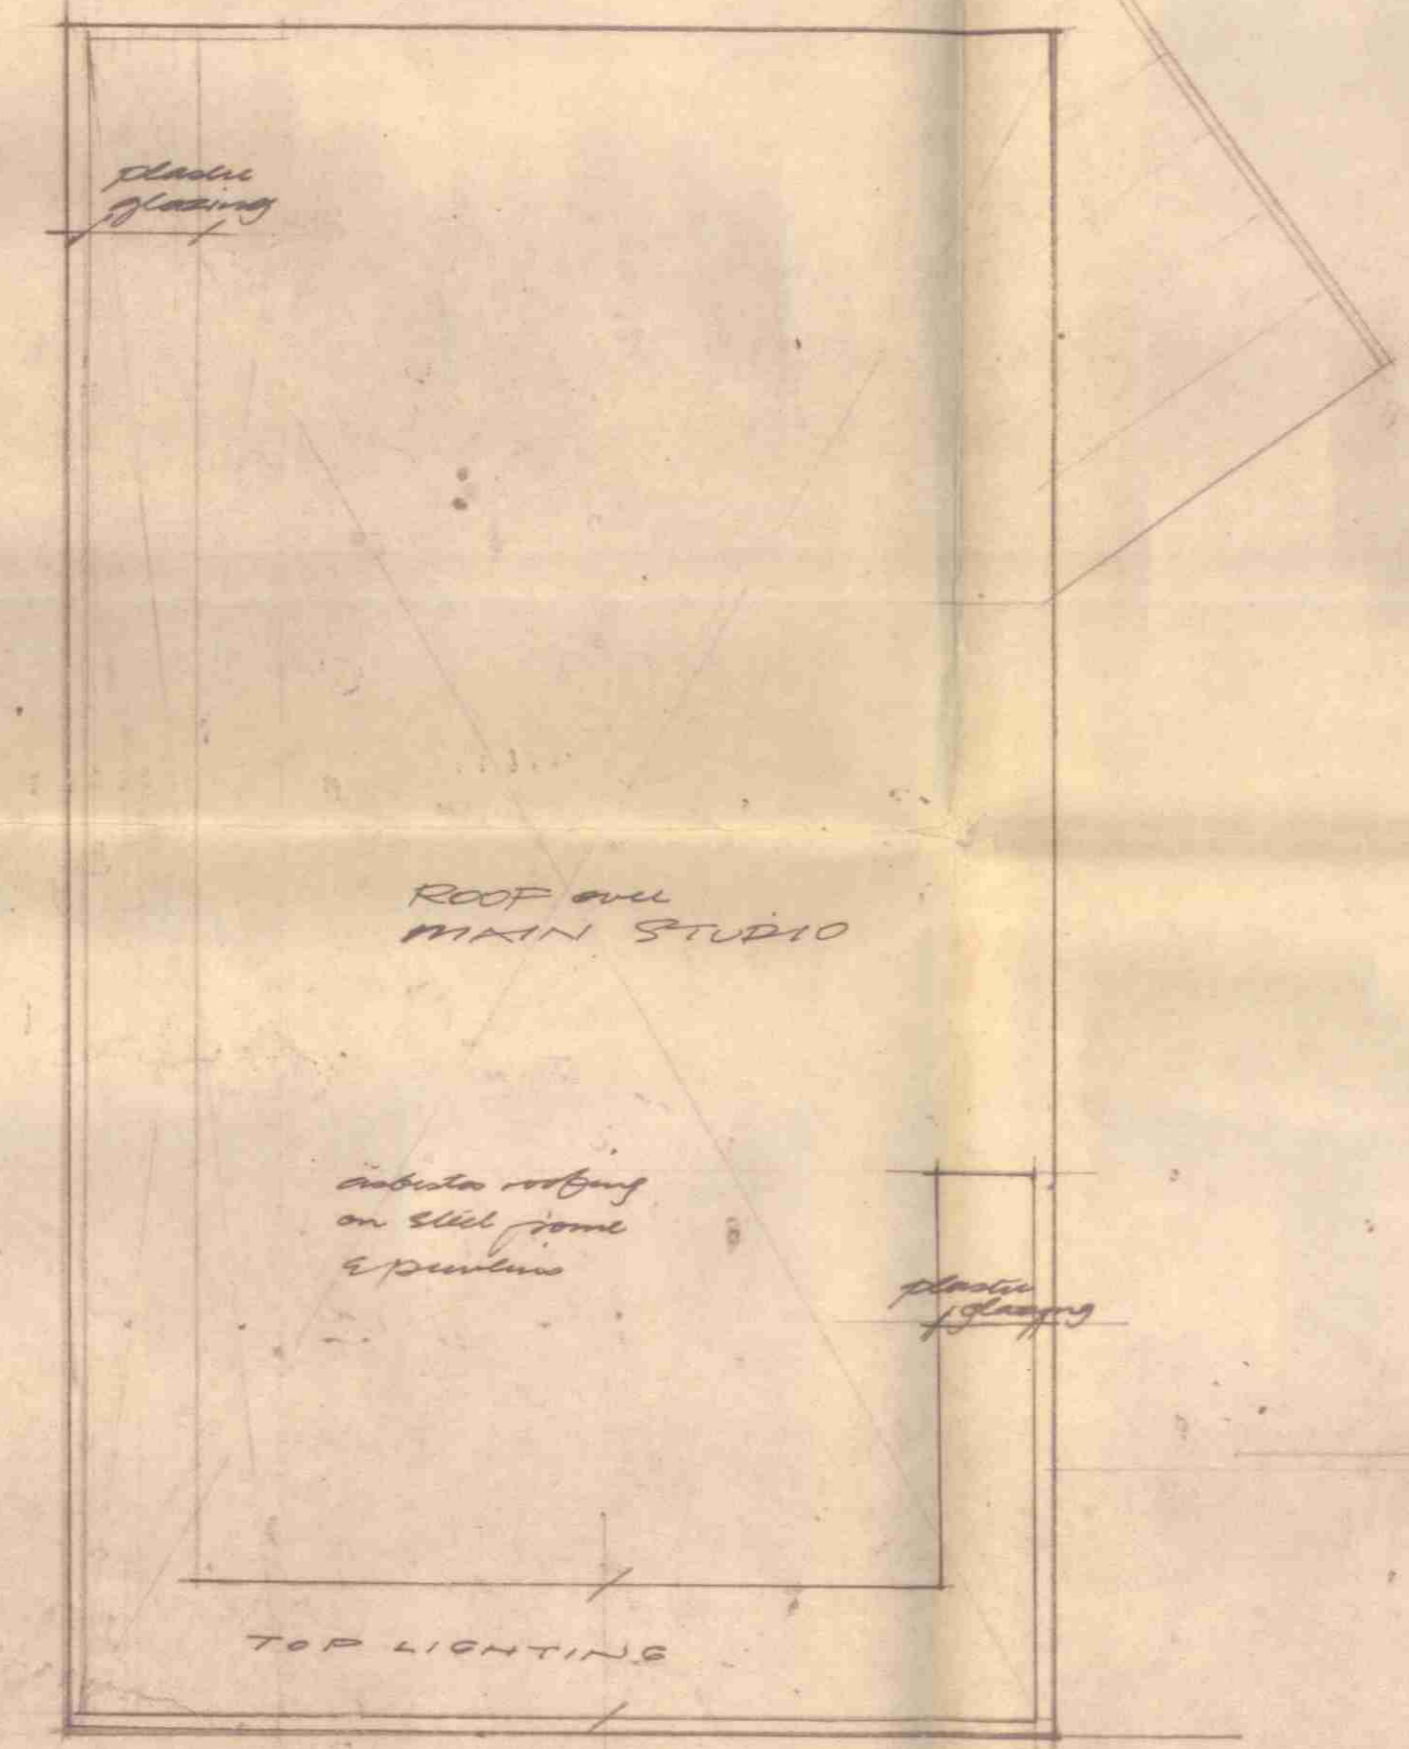


ROOF PLAN.

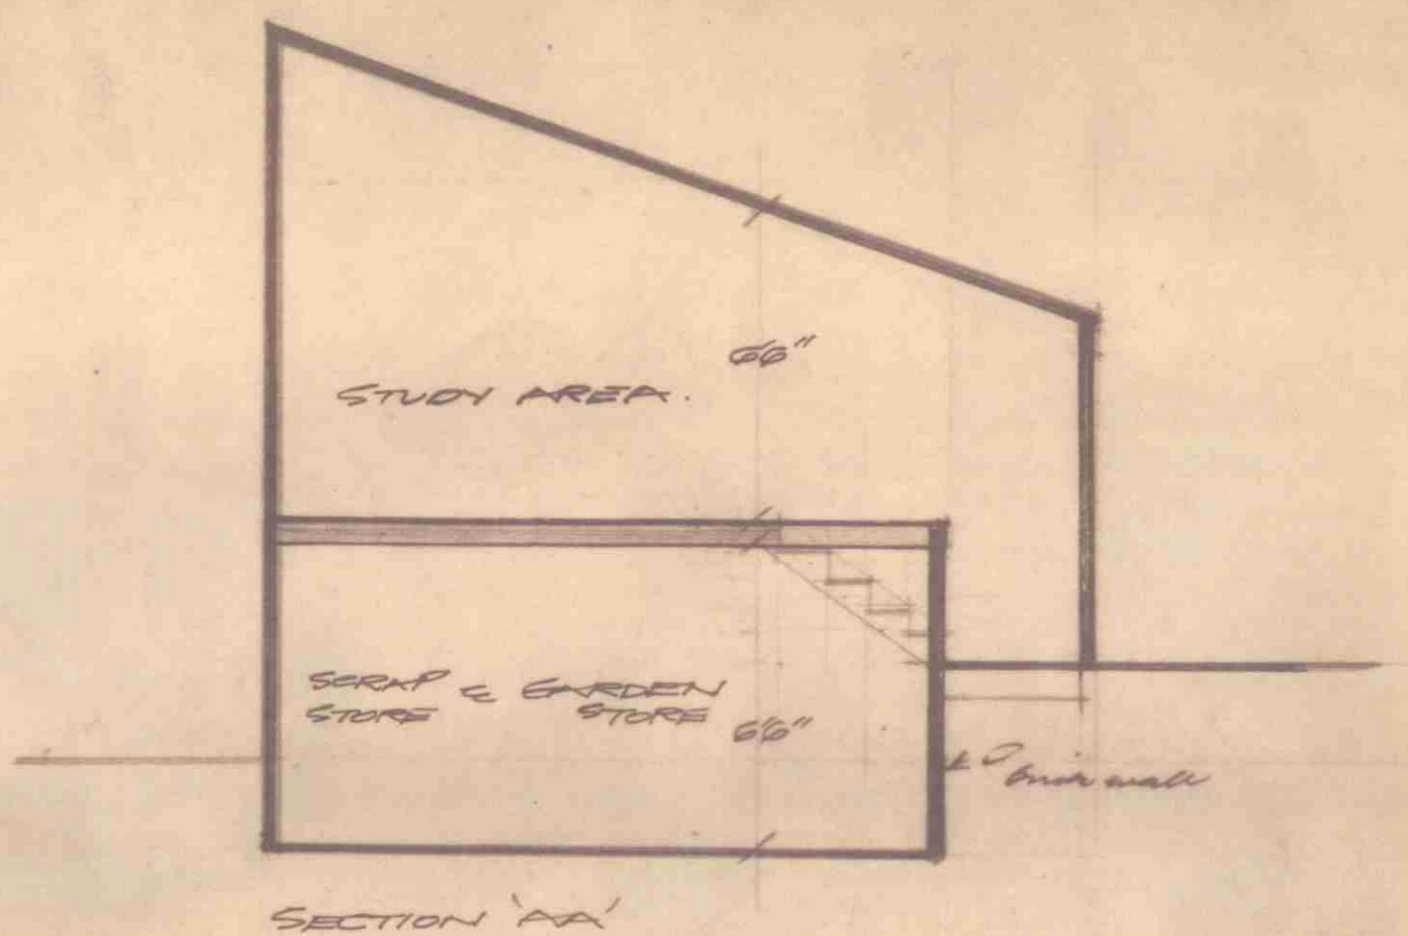


SECTION AA.

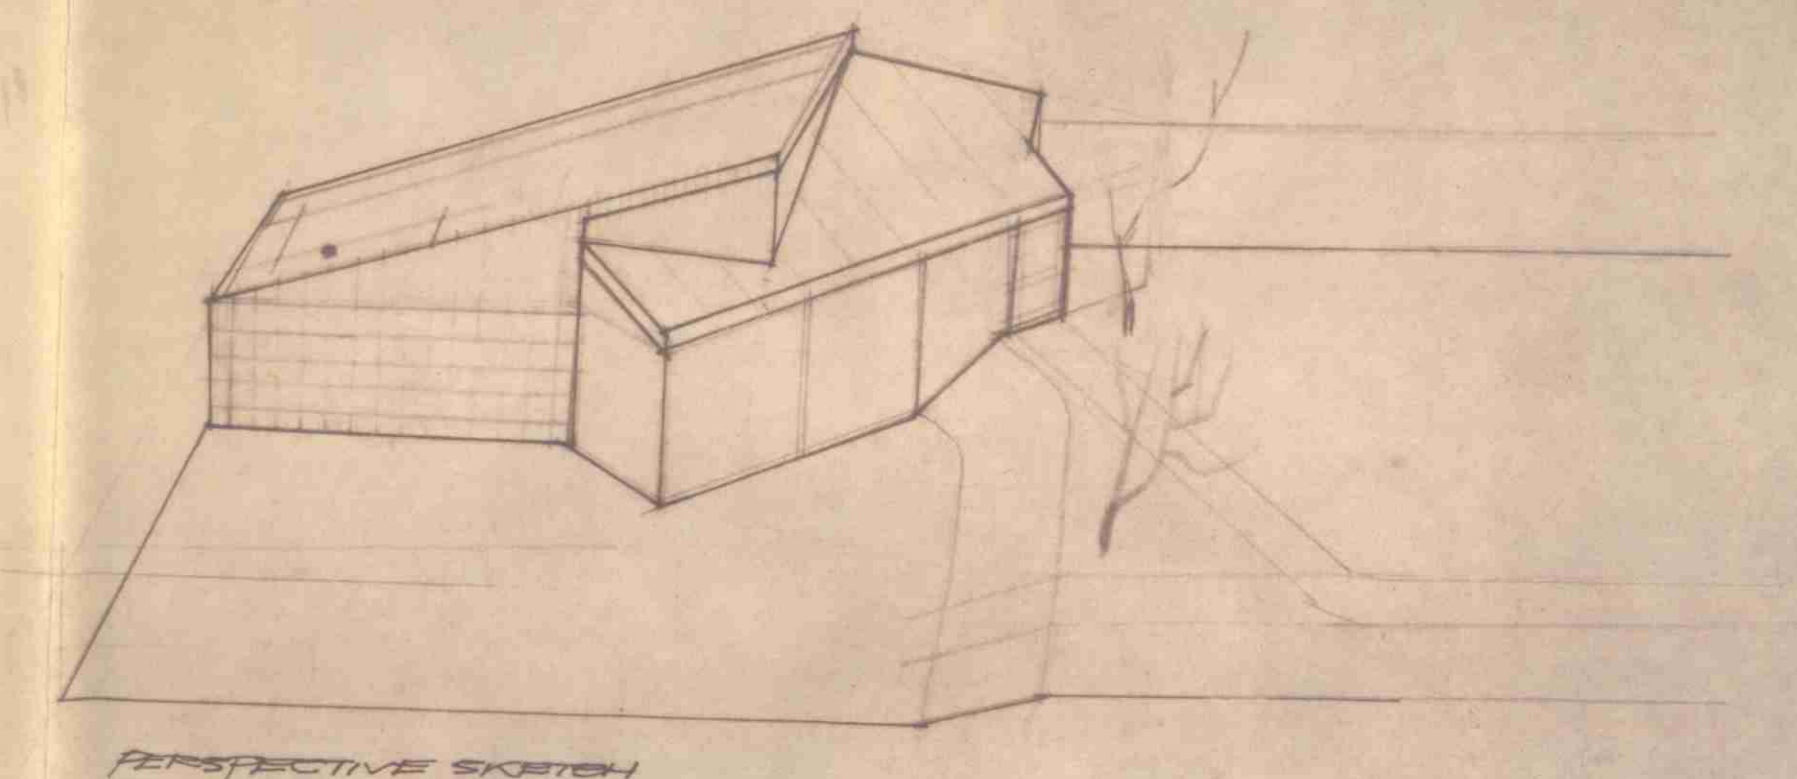

PERSPECTIVE SKETCH.

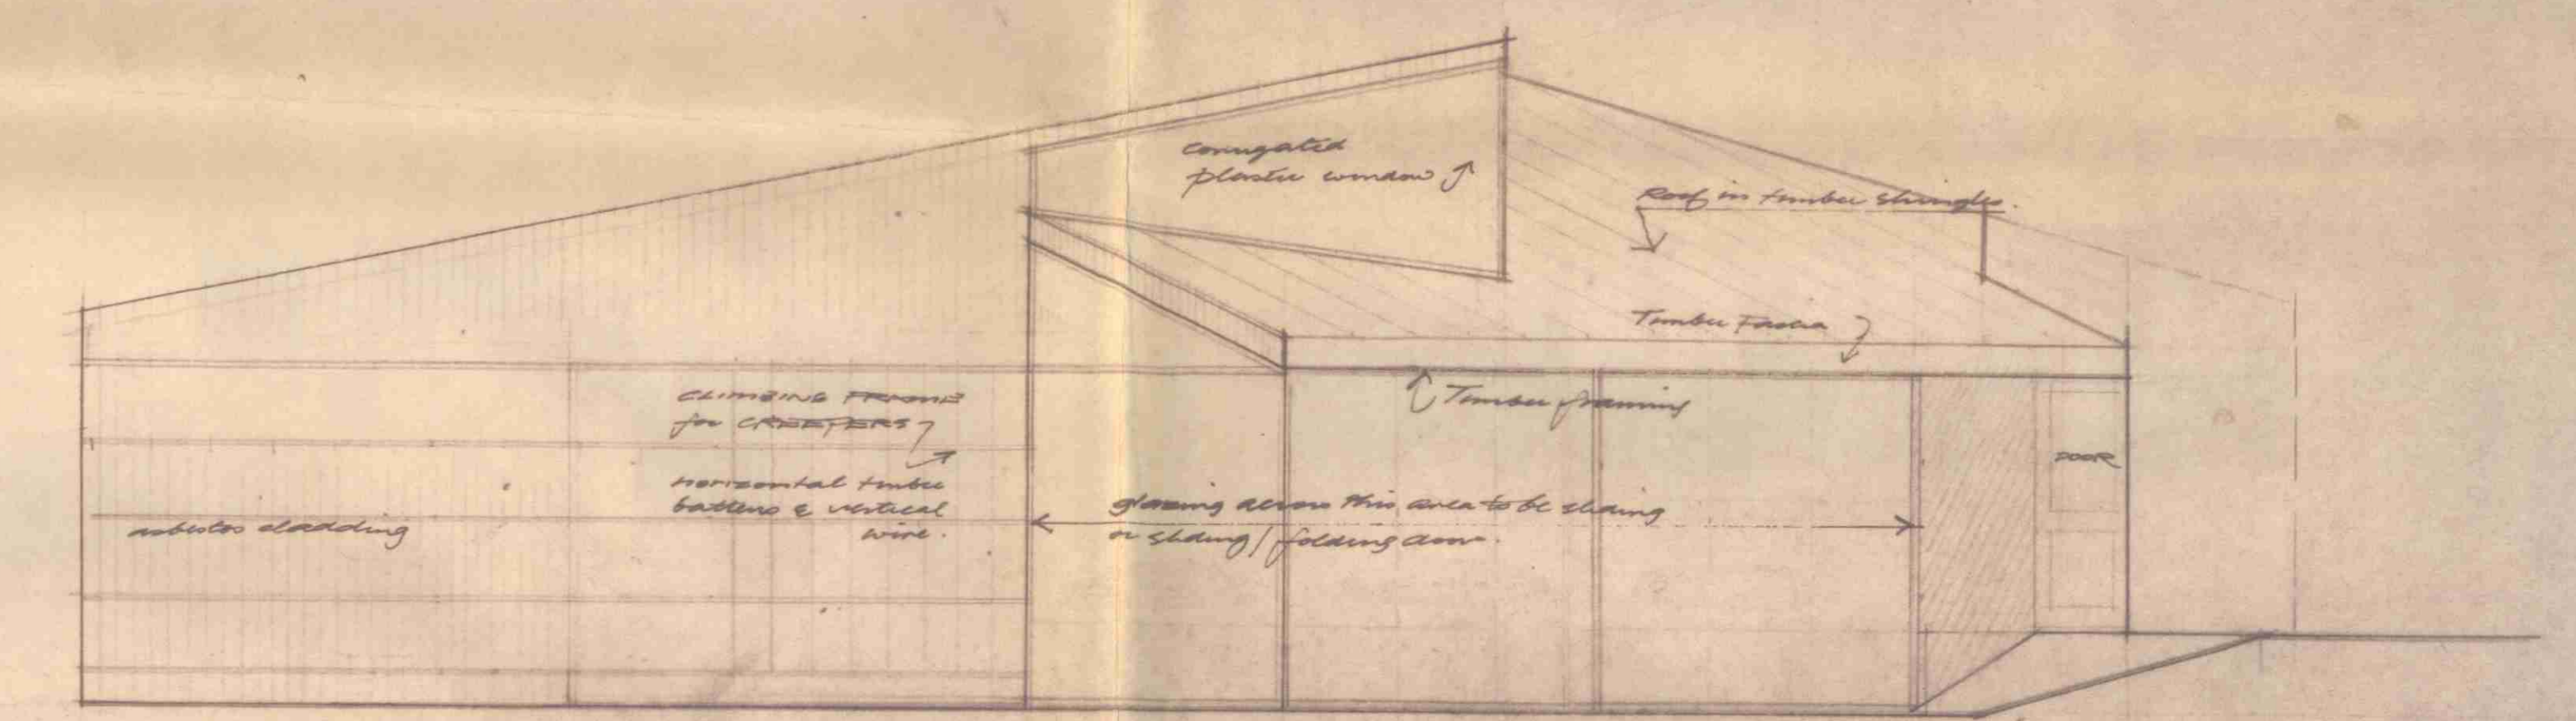

ELEVATION.

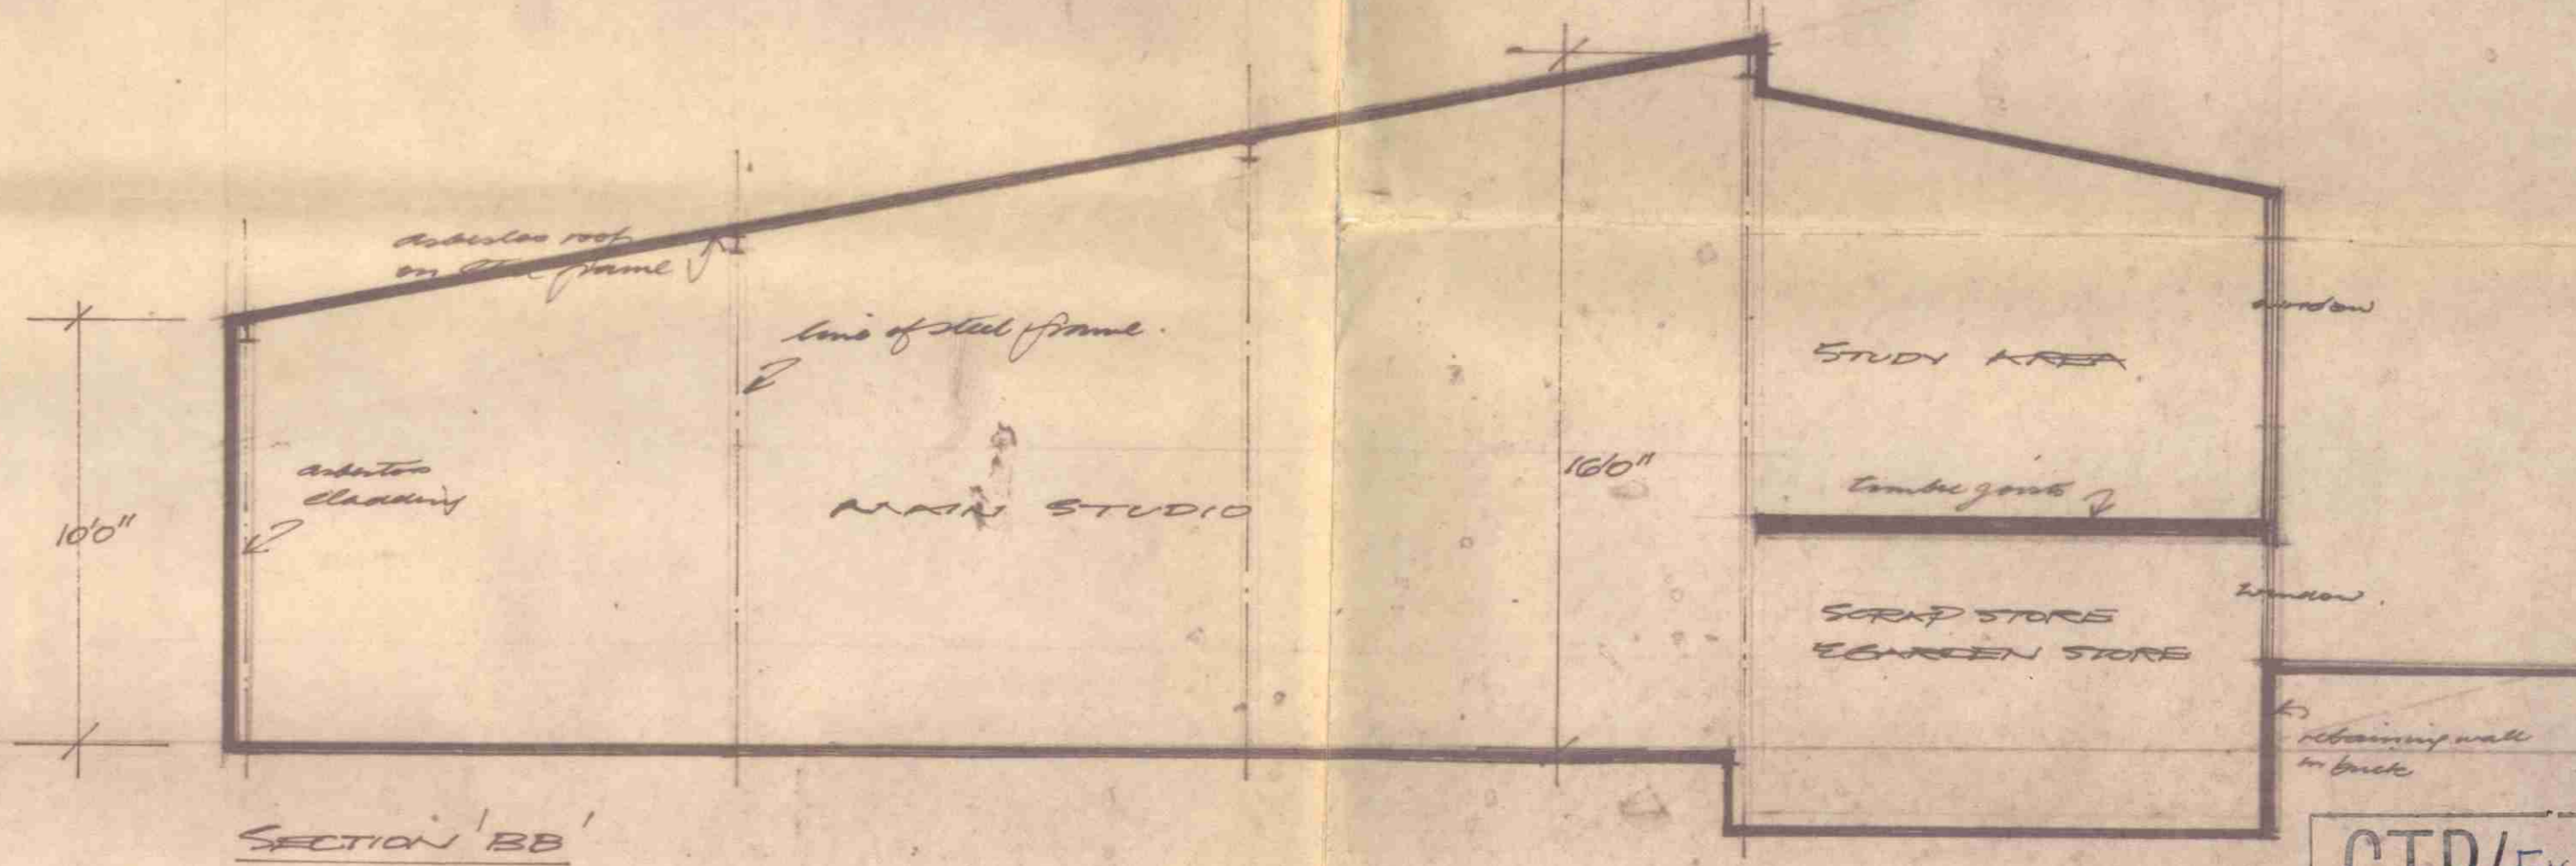

SECTION BB.

GTP/FK/S/A/9280

PROPOSED STUDIO for Philip King.
 5 PARSIPAL RD. Hampstead
 Scale 1/4" = 1'-0"
 D. No. 1 / 70
 Michael, Leonard, 39 Stanhope Garden, Highgate N.6. S.17.
 Phone 340/3100.