




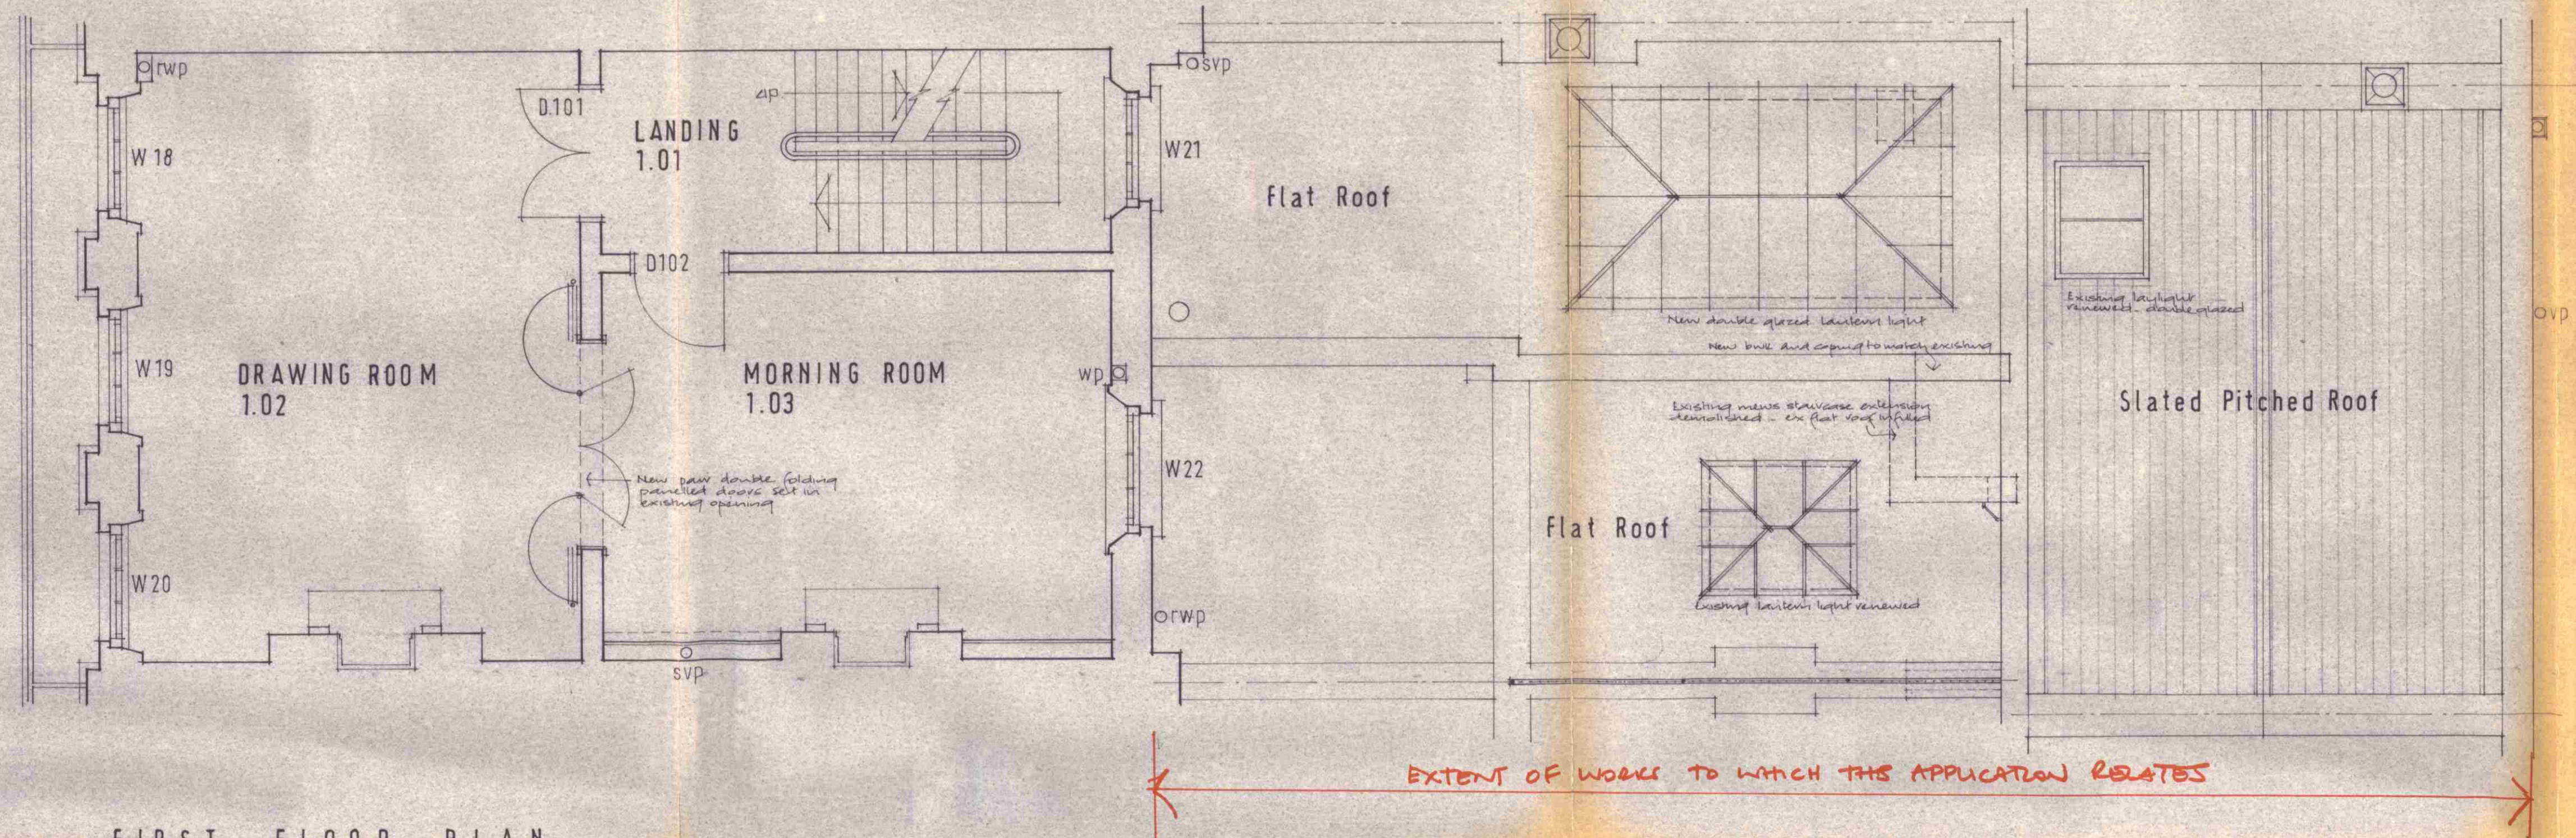

FIRST FLOOR PLAN

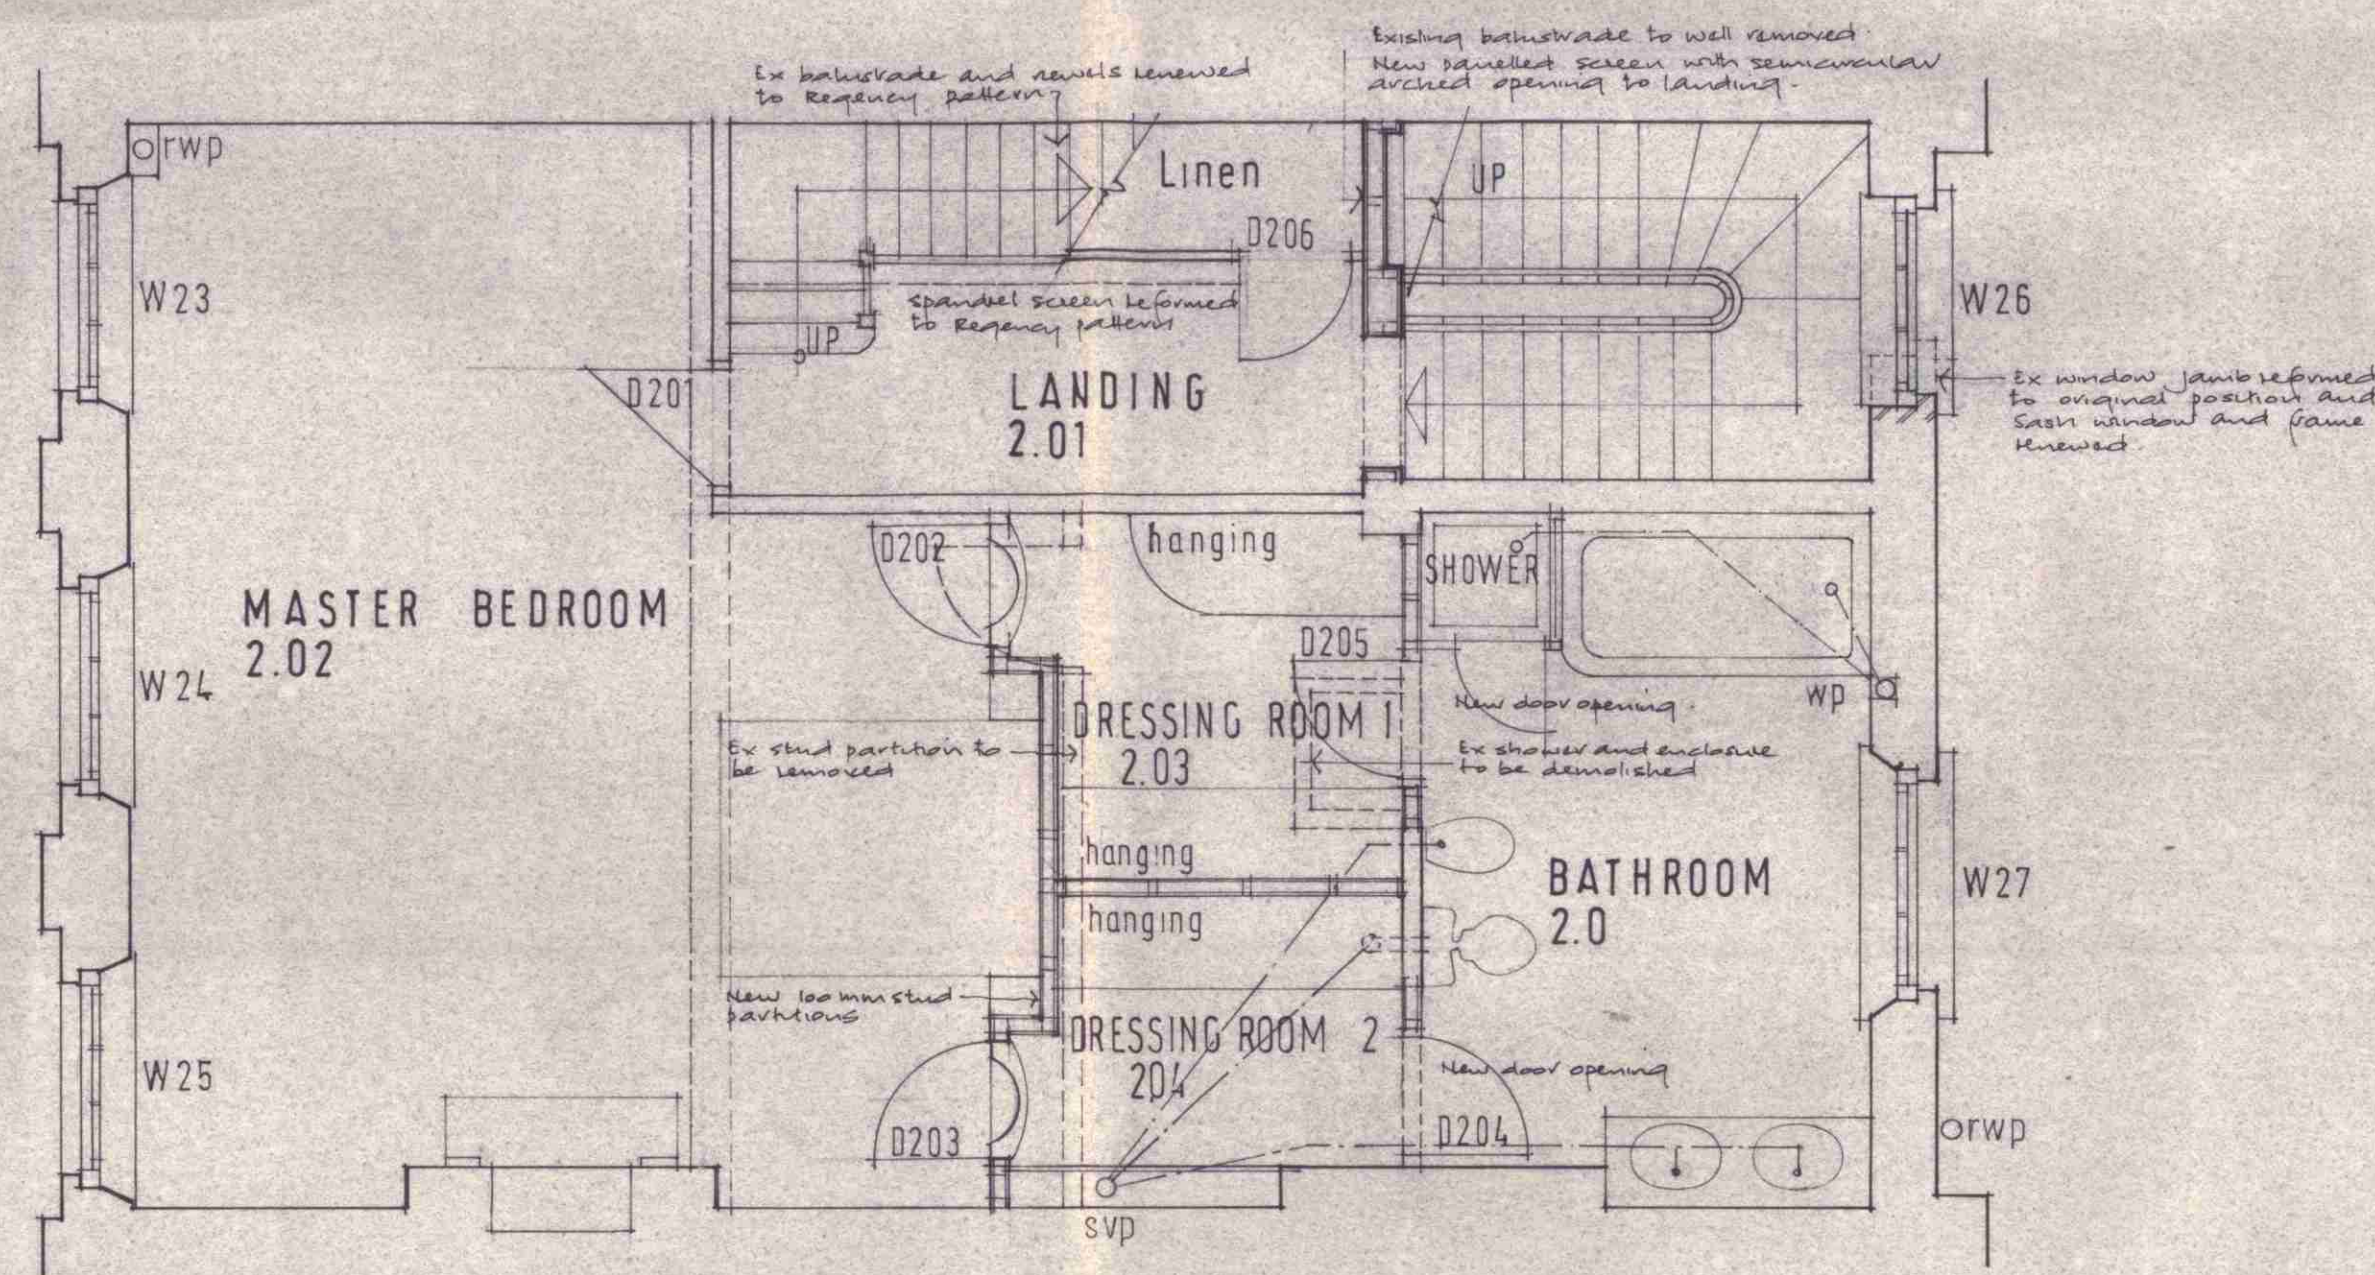

SECOND FLOOR PLAN

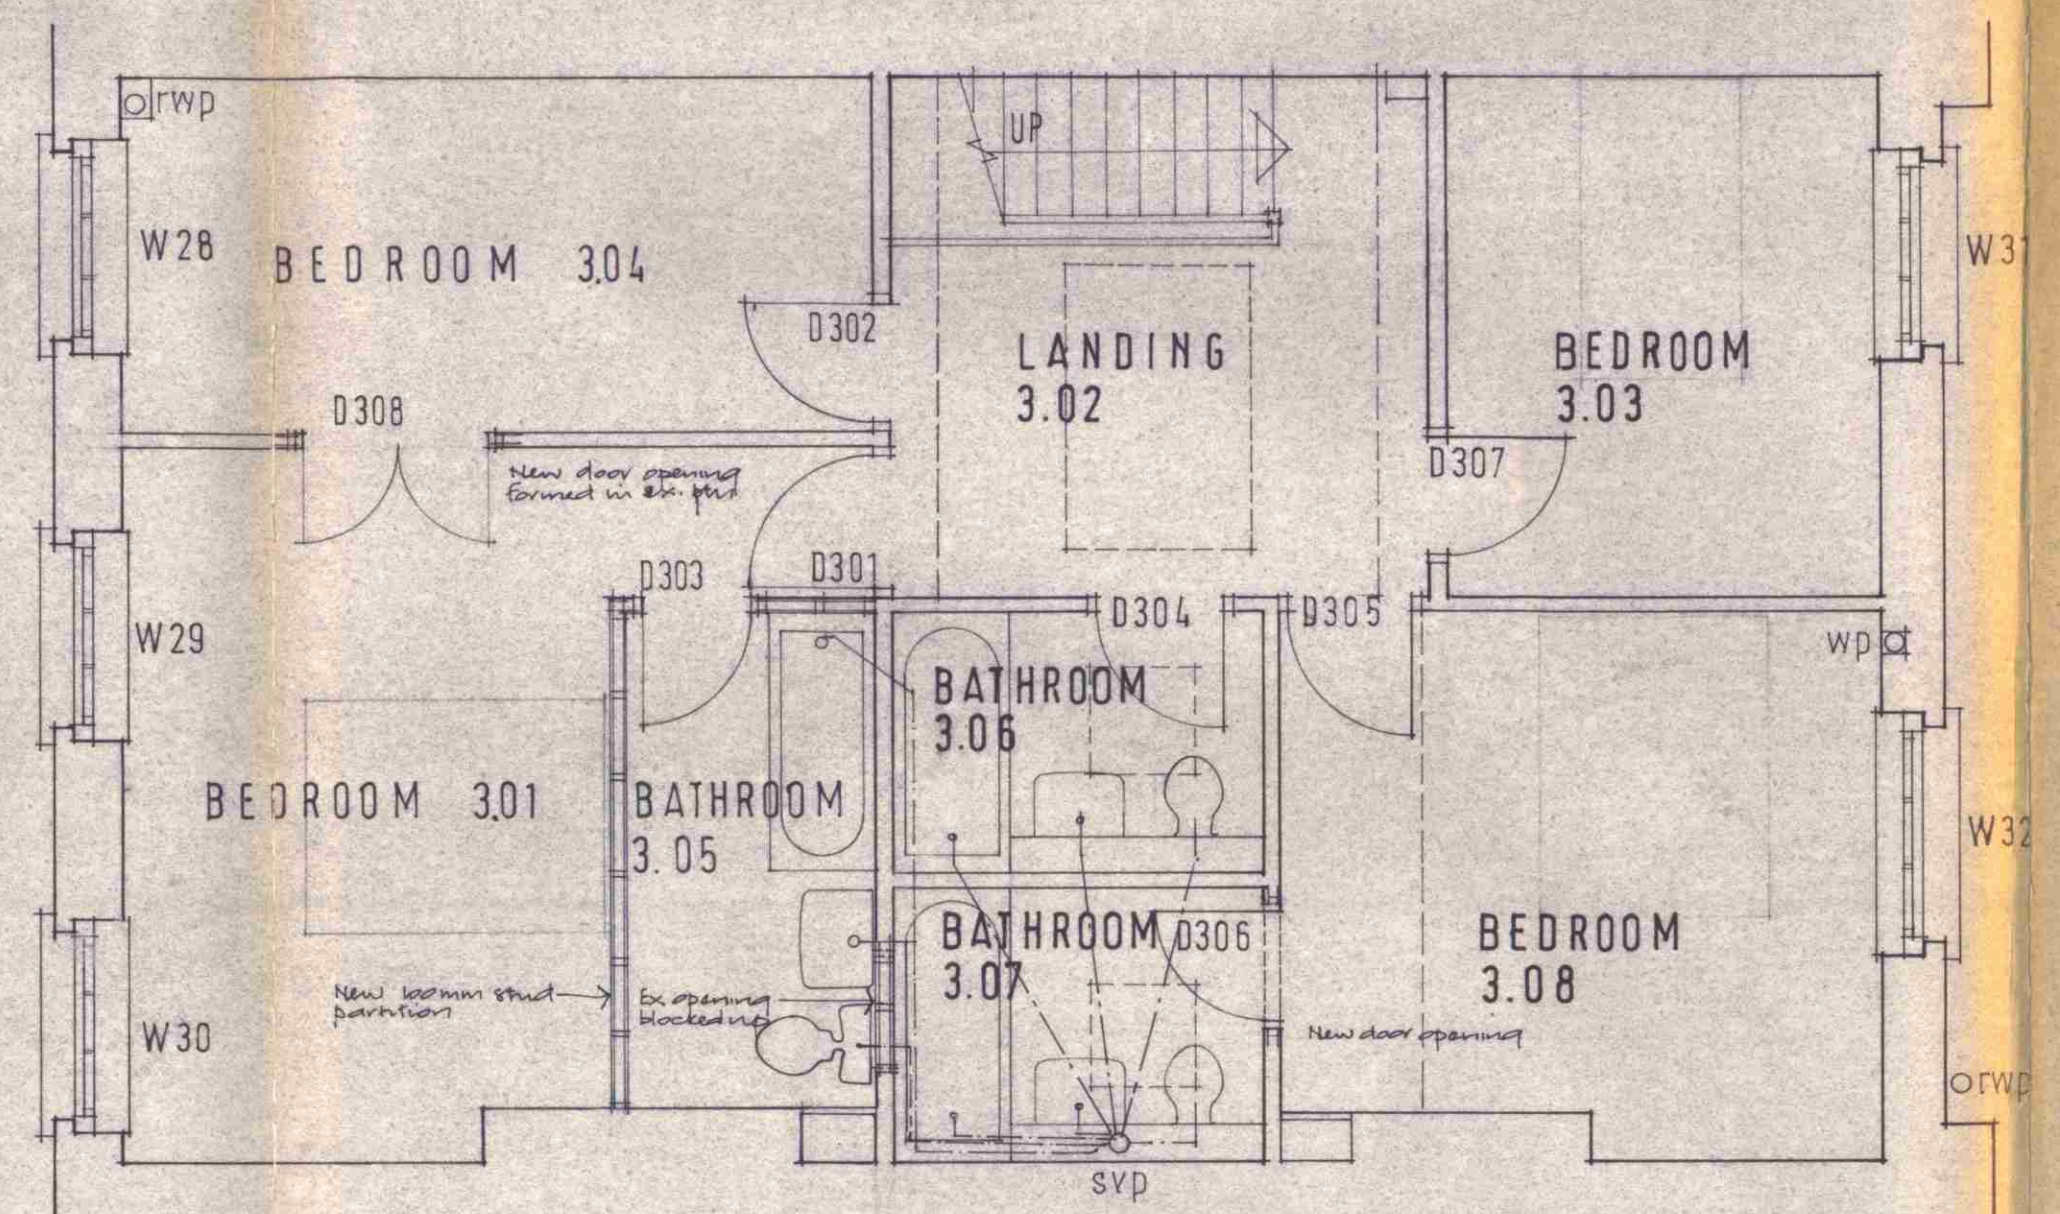

THIRD FLOOR PLAN

LONDON BOROUGH OF CAMDEN
PLANNING AND COMMUNICATIONS
DEPARTMENT
17 MAR 1988 (A.M.)
RECEIVED
ACK: REF. TO:

8802161
HB 8870322

LONDON BOROUGH OF CAMDEN
TOWN AND COUNTRY PLANNING ACTS
- 3 AUG 1988
PLANS NOT APPROVED
ON BEHALF OF THE COUNCIL

Application for Planning & Listed
Building Consent



55 CUMBERLAND TERRACE
LONDON NW1
AND 29 CUMBERLAND TERRACE MEWS
FIRST SECOND AND THIRD
FLOOR PLANS AS PROPOSED

drawing number 850/06 A
scale 1:50
date
drawn by

Westwood, Piet, Poole & Smart
Chartered Architects
22 Suffolk Street London SW1Y 4HU
01-839 1106

notes

Check all dimensions on site before starting work

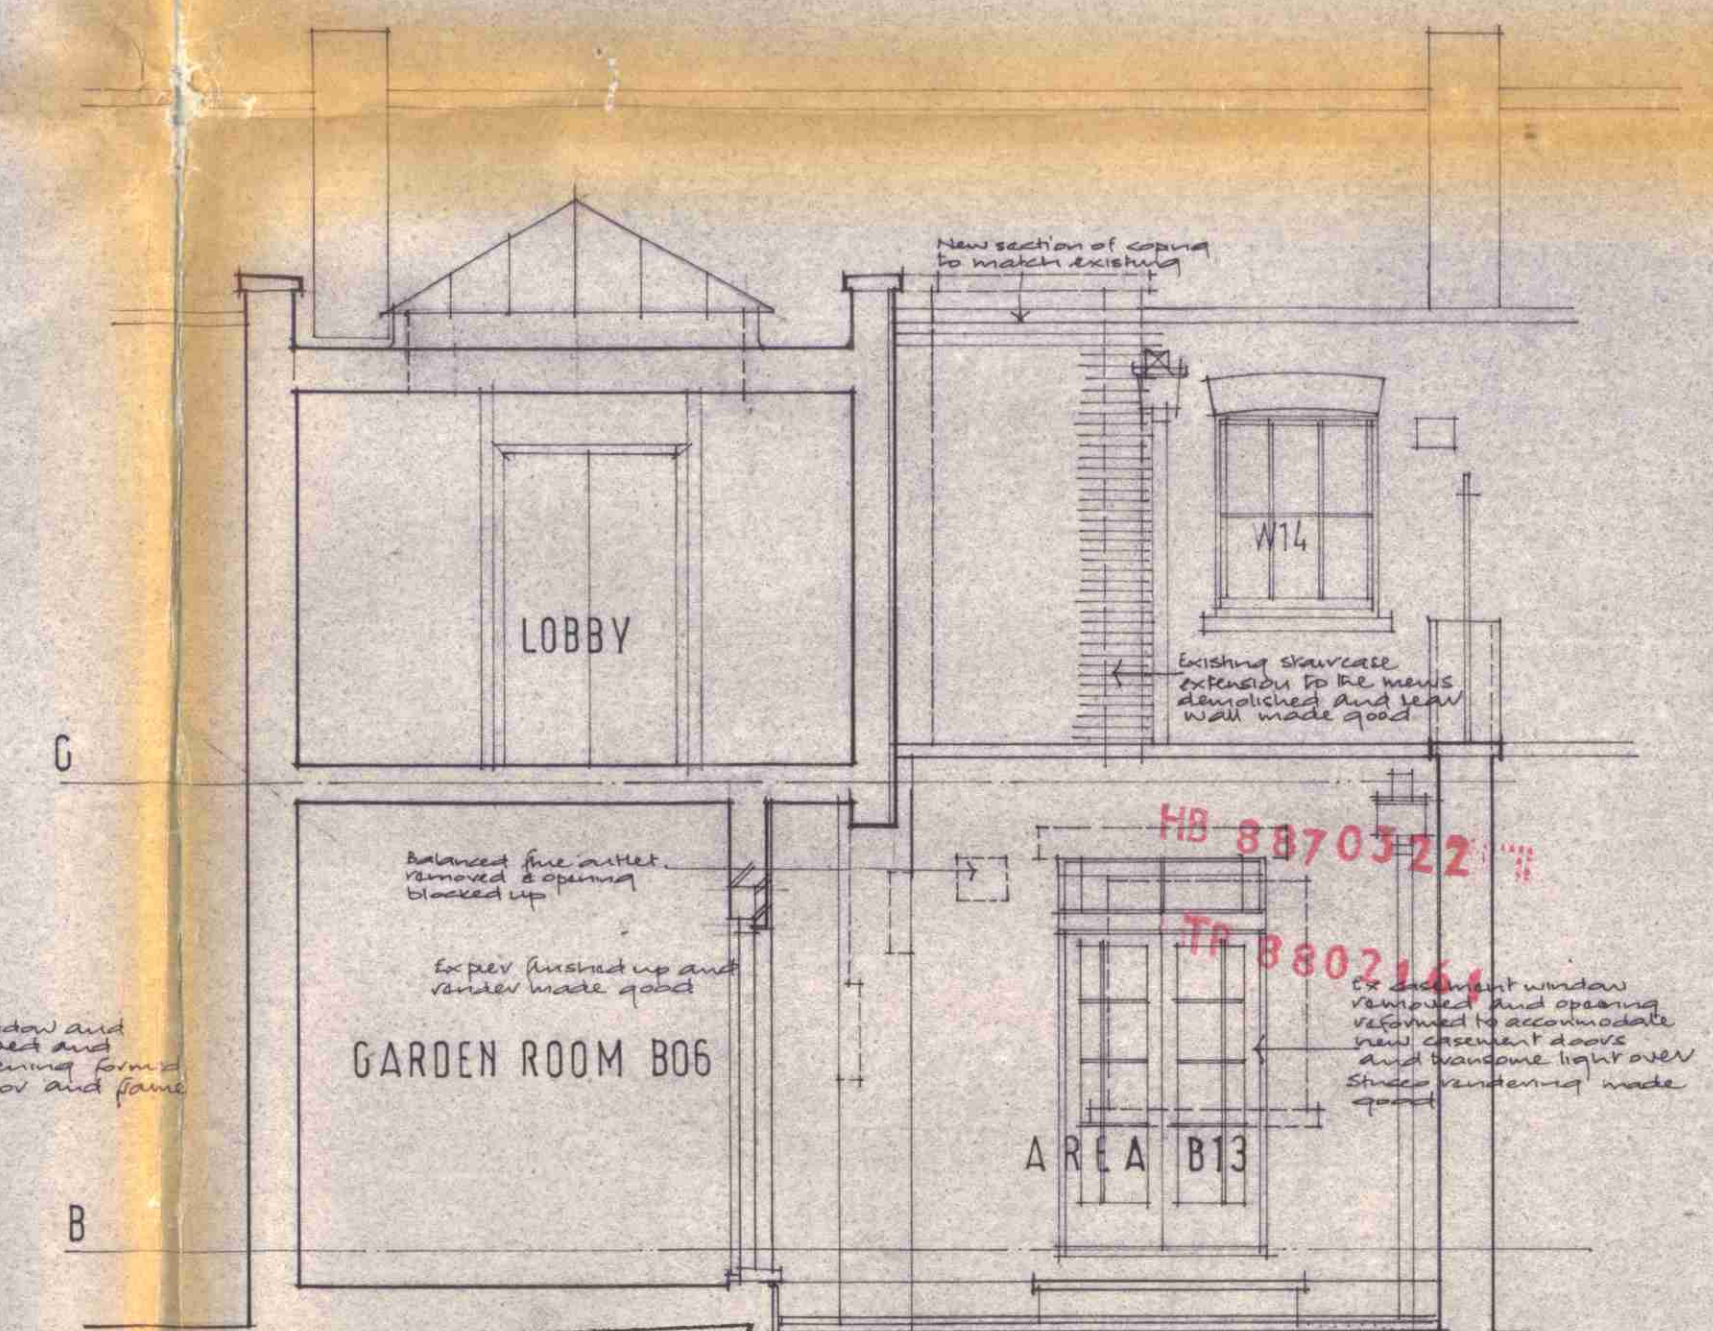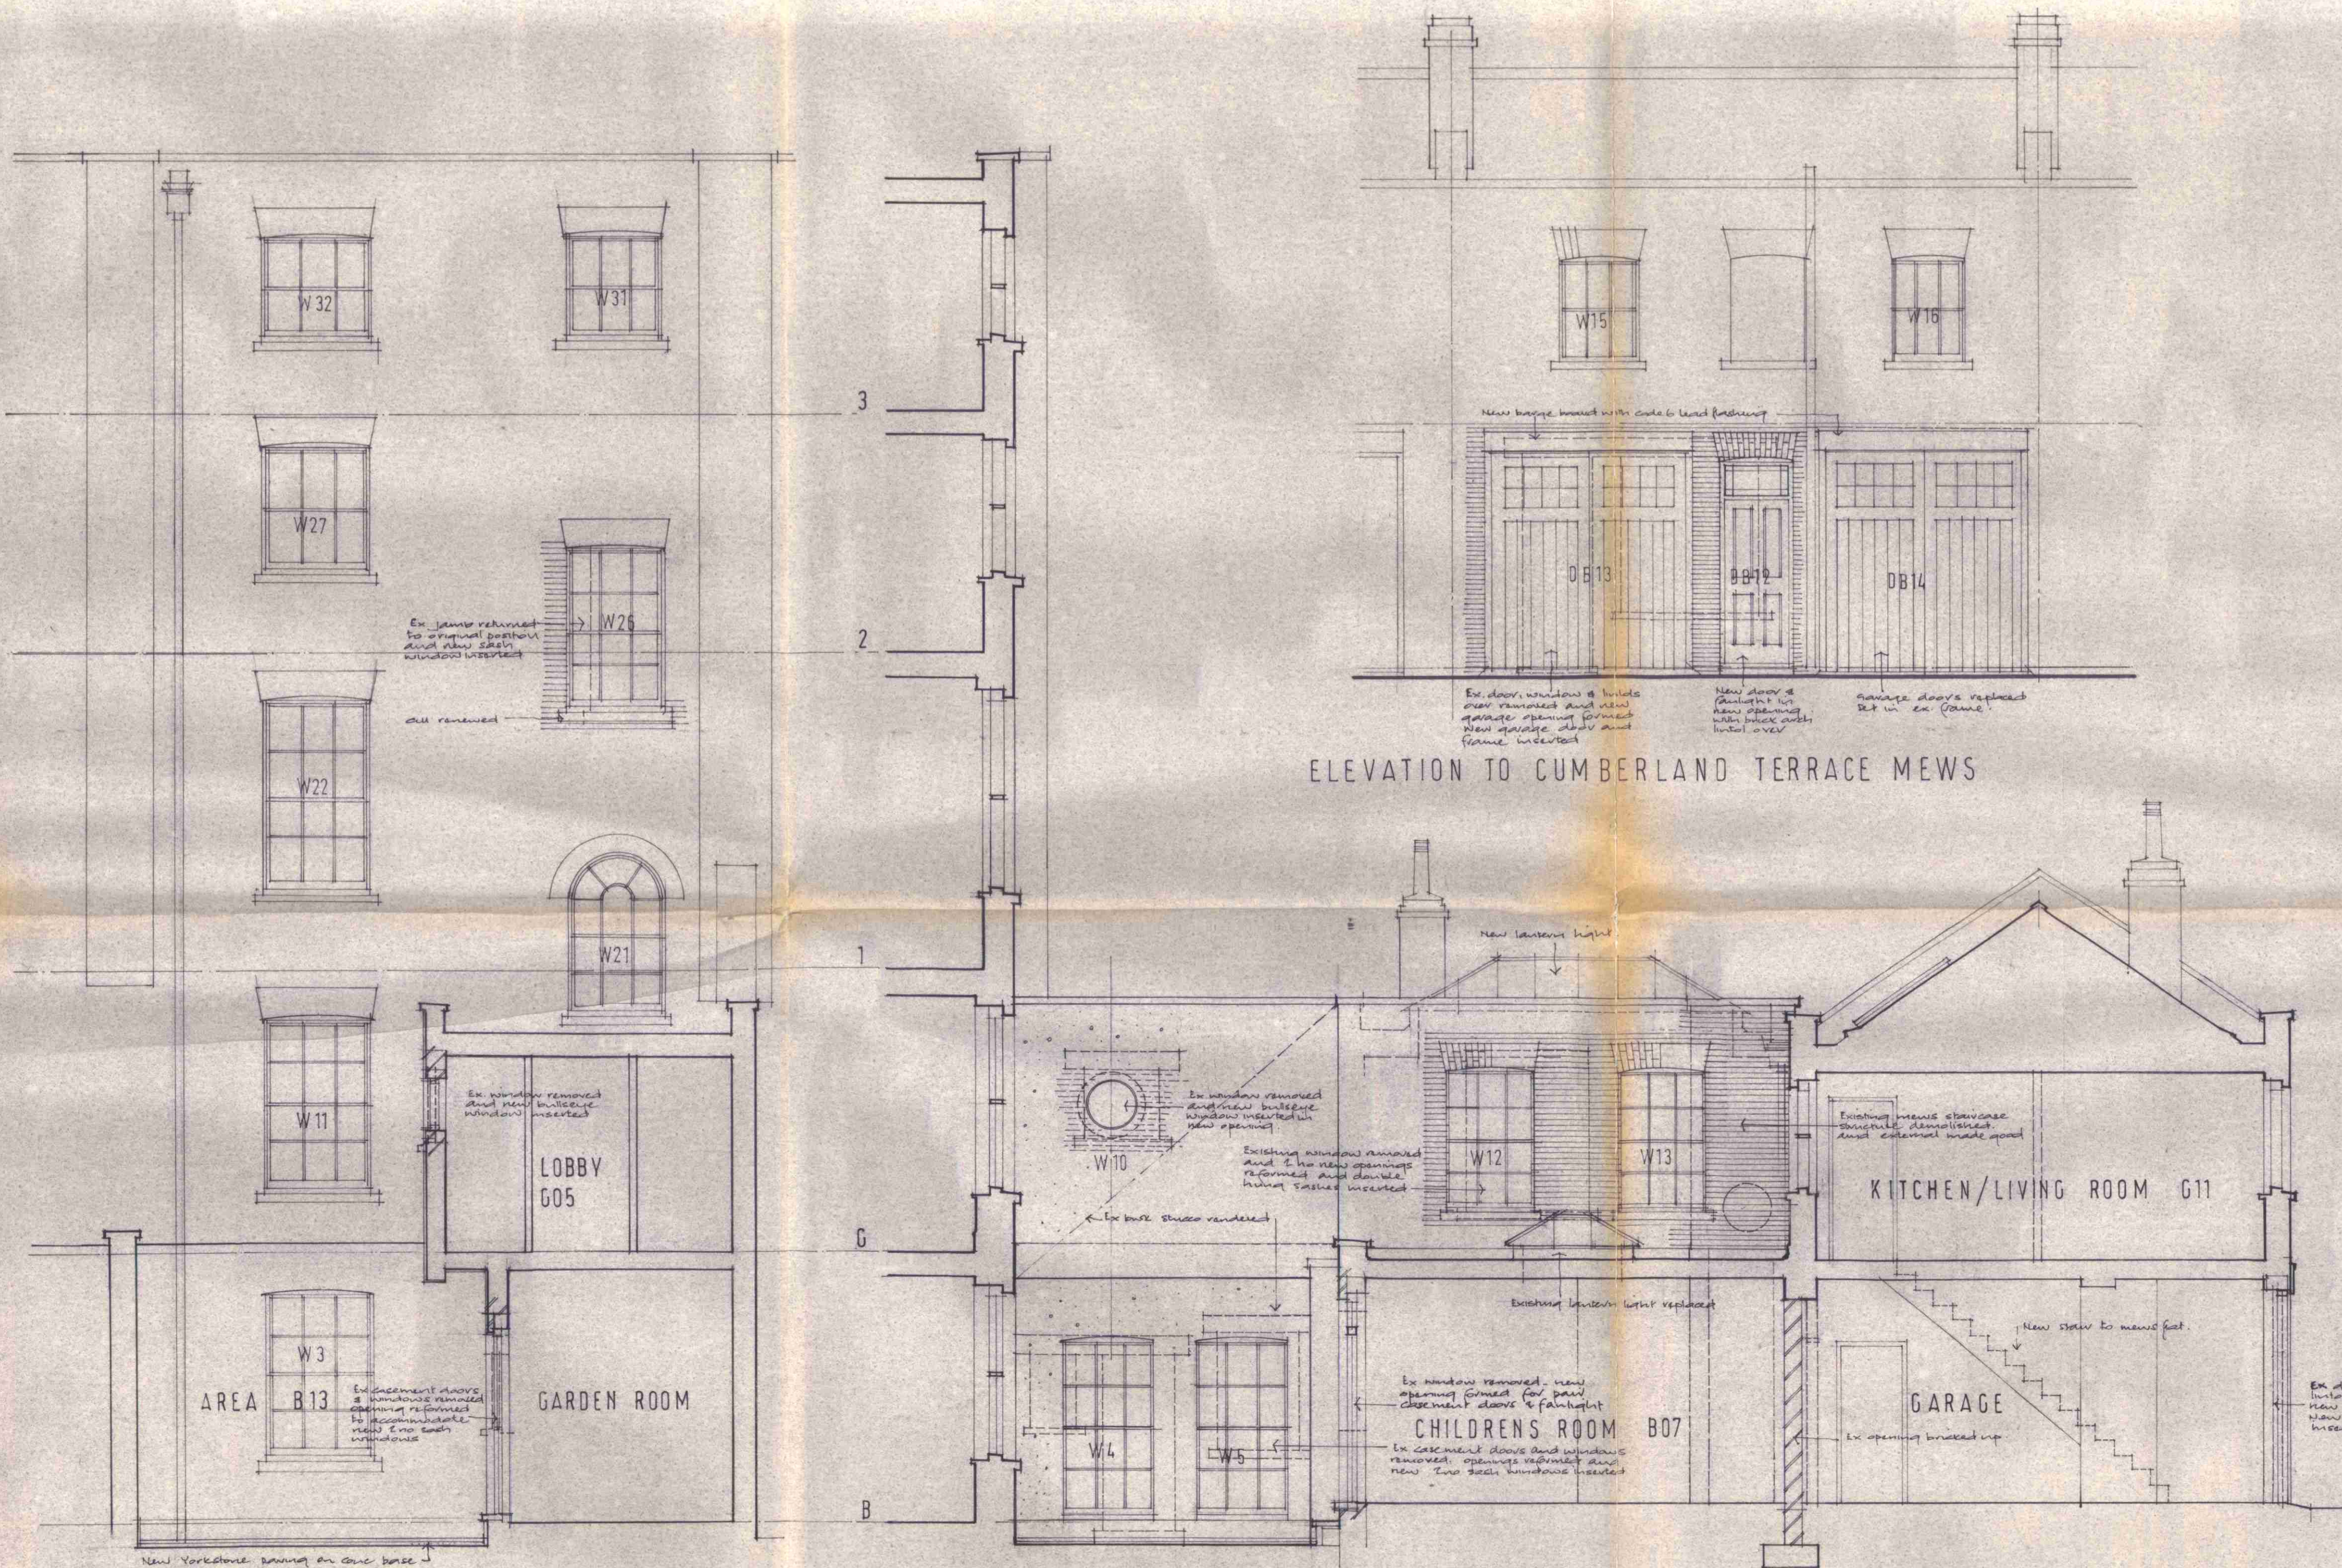

LONDON BOROUGH OF CAMDEN
TOWN AND COUNTRY PLANNING ACTS
- 3 AUG 1988
APPROVED
NOT APPROVED
ON BEHALF OF THE COUNCIL

LONDON BOROUGH OF CAMDEN
PLANNING AND COMMUNICATIONS
DEPARTMENT
17 MAR 1988 (A.M.)
RECEIVED
ACK. REC. TO:




55 CUMBERLAND TERRACE
LONDON NW1
AND 29 CUMBERLAND TERRACE MEWS
CROSS SECTIONS A.A
B.B C.C AS PROPOSED

drawing number
850 / 07 A
scale
1:50
date
drawn by

Westwood, Piet, Poole & Smart
Chartered Architects
22 Suffolk Street London SW1Y 4HU
01-839 1106

notes

Check all dimensions on site before starting work

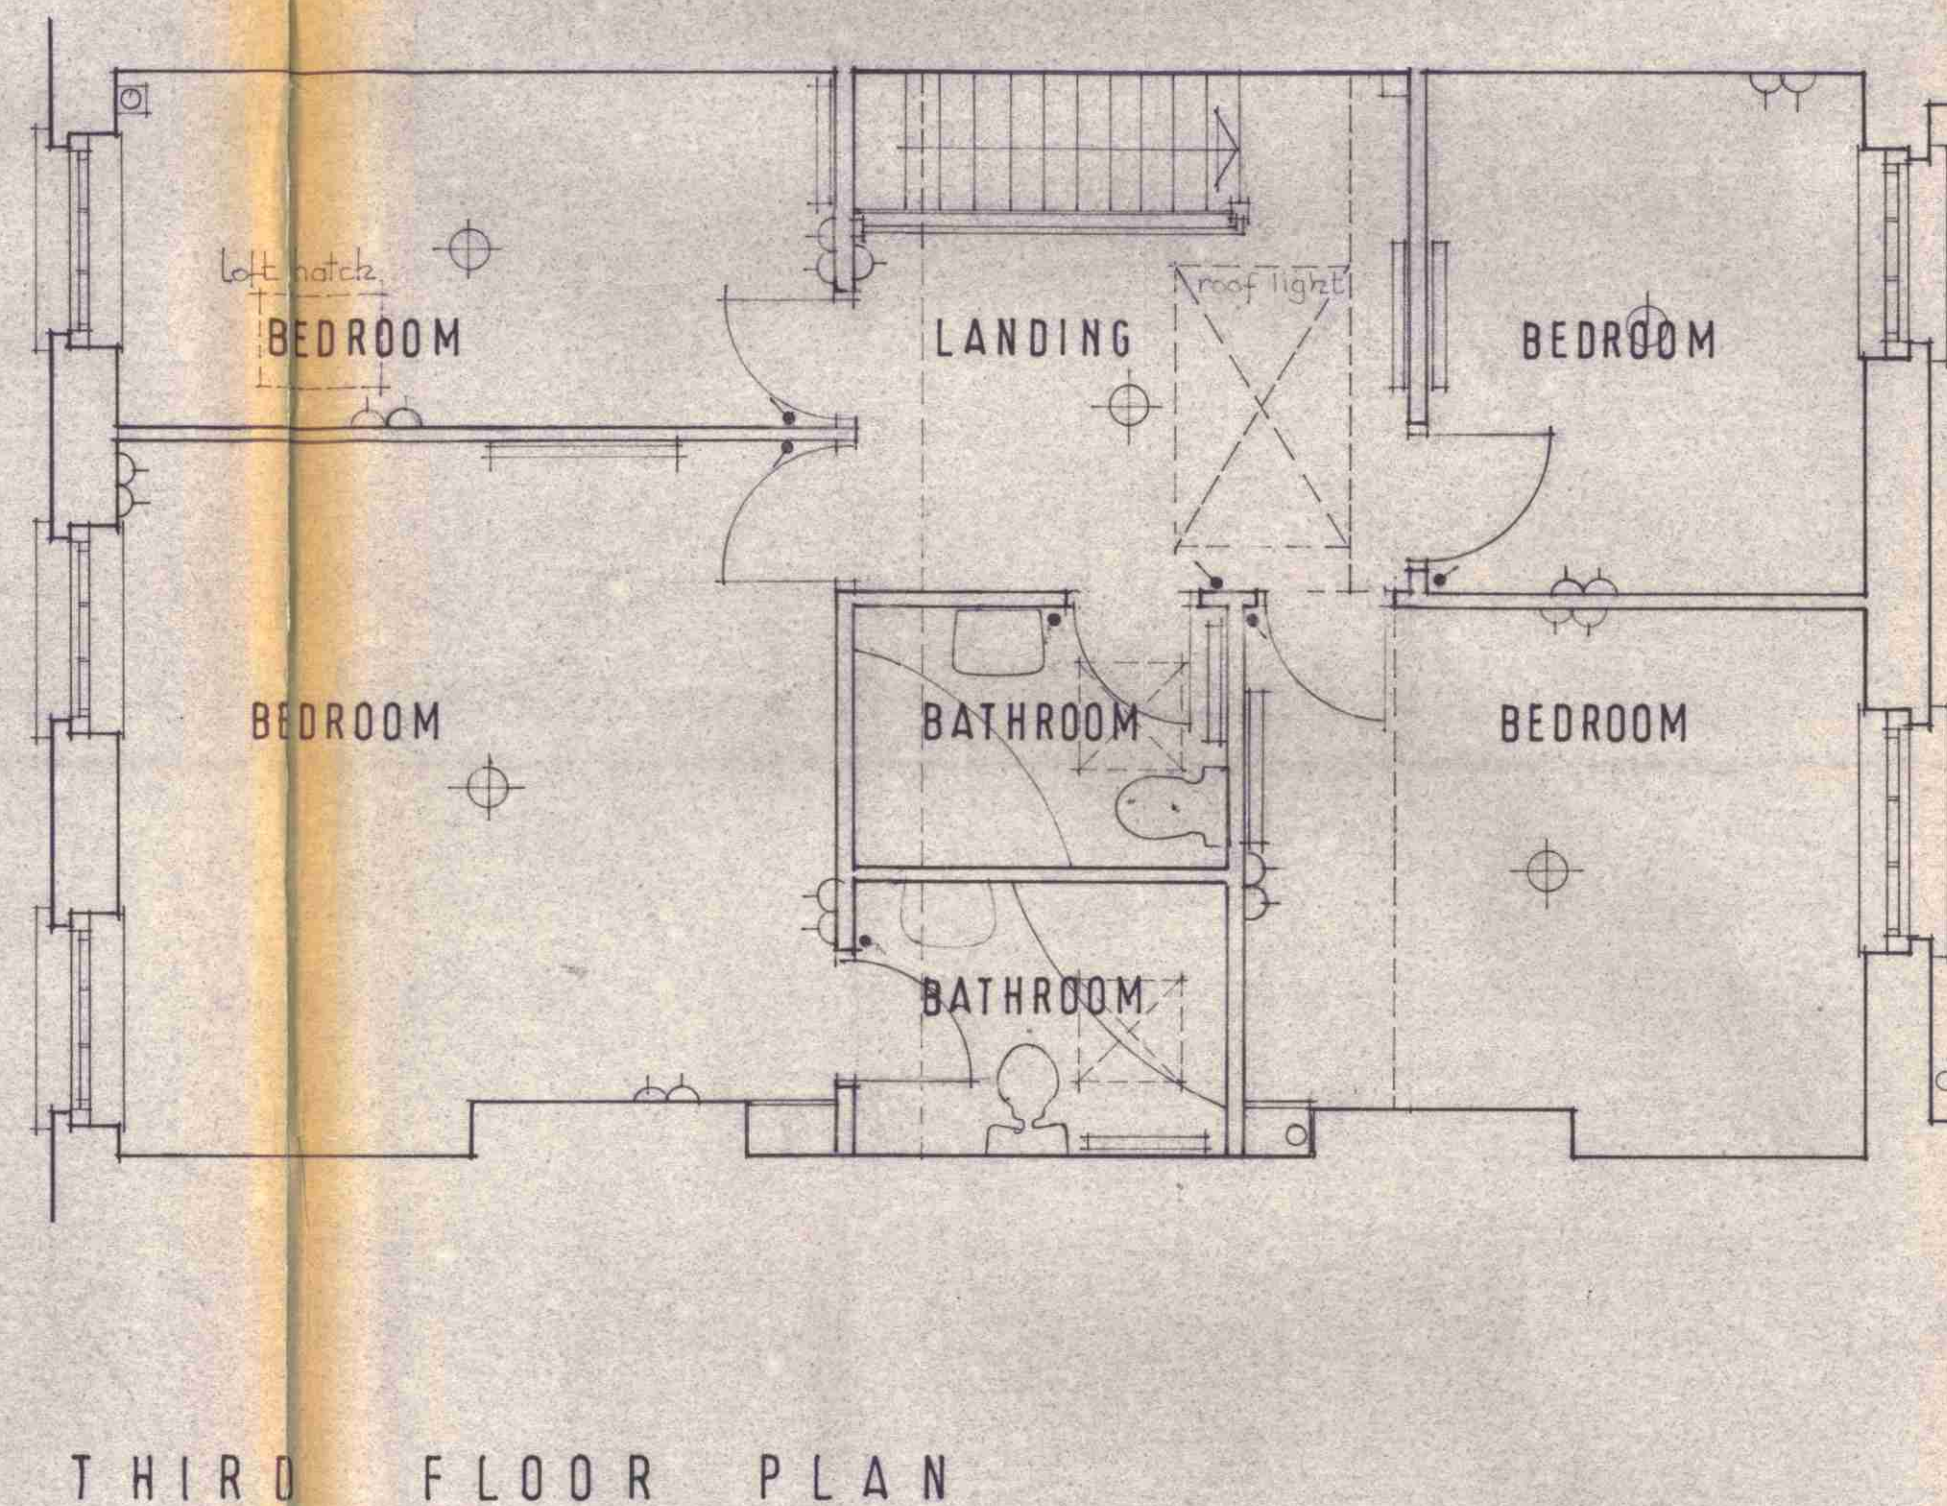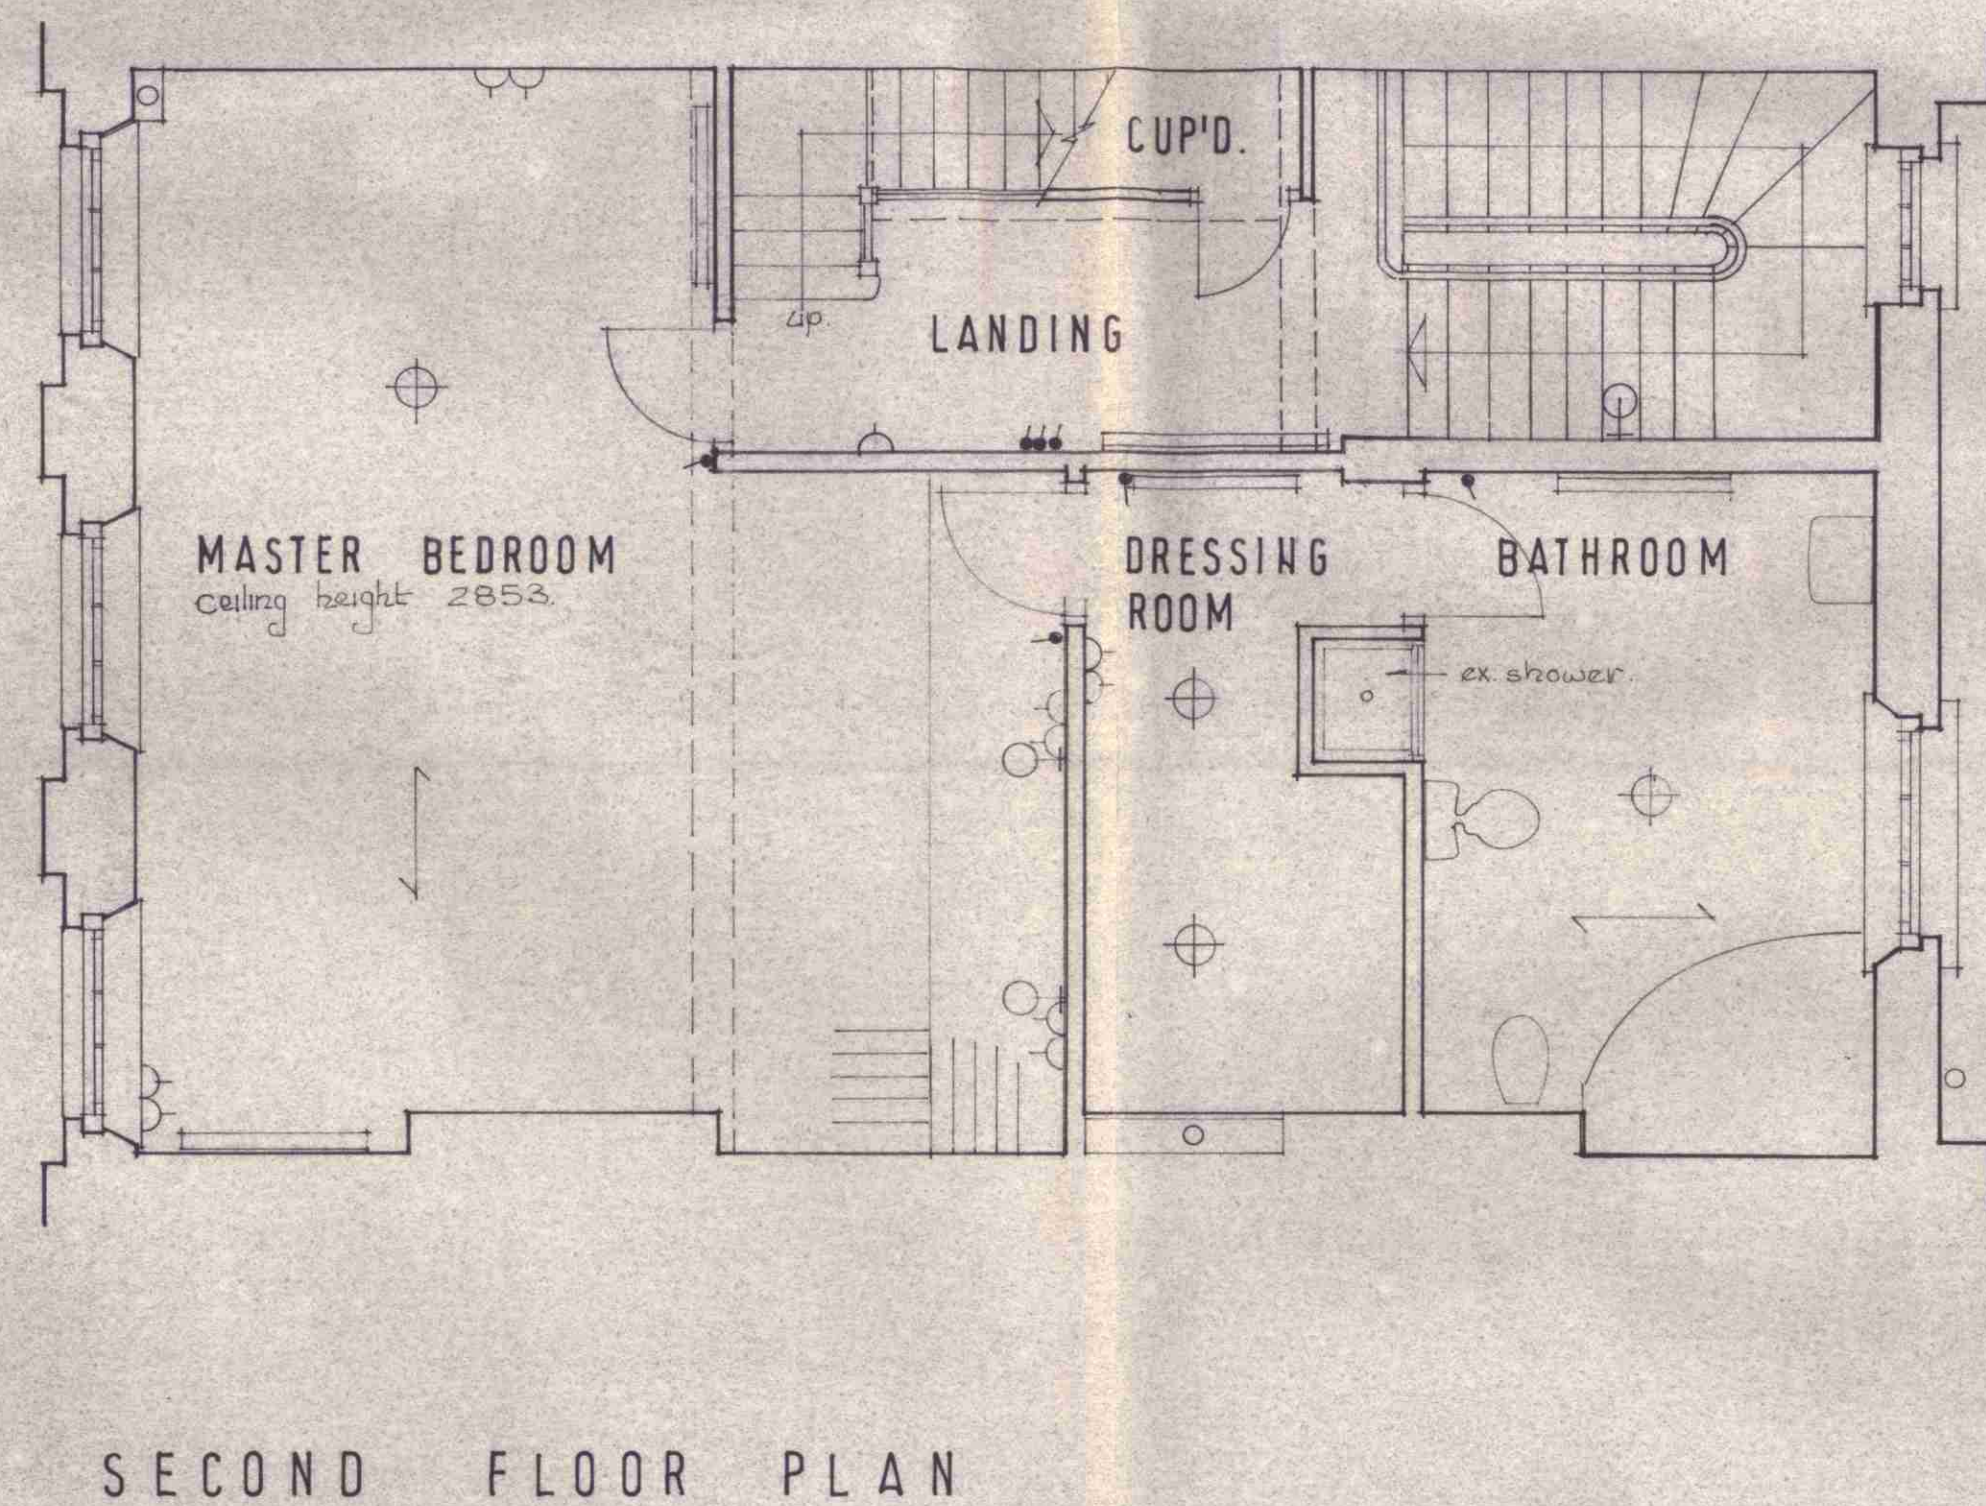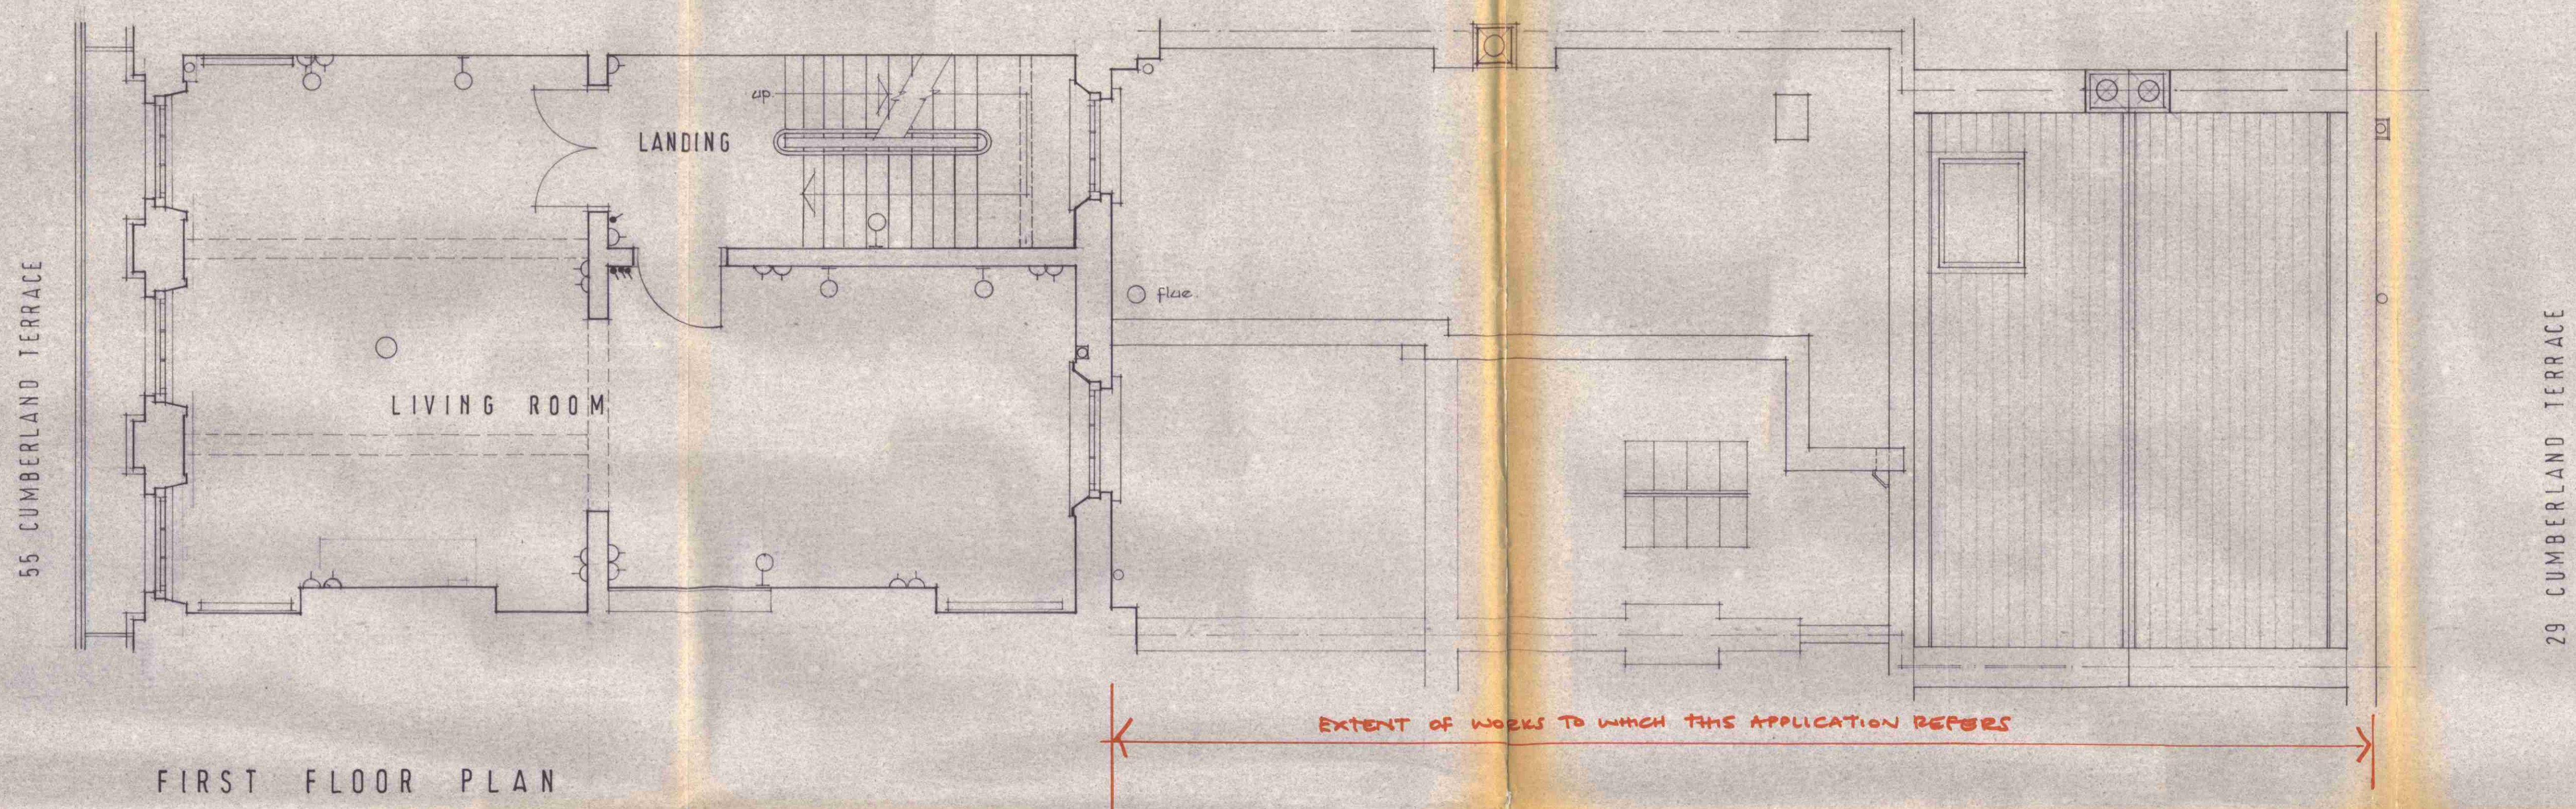

LONDON BOROUGH OF CAMDEN
PLANNING AND COMMUNICATIONS
DEPARTMENT
17 SEP 83 (A.M.)
RECEIVED
ACK. REF. TO:

TP 8802161
HB 8870322

APPLICATION FOR PLANNING & LISTED
BUILDING CONSENT.

LONDON BOROUGH OF CAMDEN
TOWN AND COUNTRY PLANNING ACTS
- 3 AUG 1988
APPROVED
NOT APPROVED
PLANS NOT THE COUNCIL

DRAWING PREPARED BY JAMESON DESIGN
SURVEY DRAWING NO. 02

55 CUMBERLAND TERRACE
LONDON NW1.
AND 29 CUMBERLAND TERRACE MEWS
FIRST SECOND AND THIRD
FLOOR PLANS AS EXISTING

850/02

scale 1:50

date



drawn by

Westwood, Piet, Poole & Smart

Chartered Architects
22 Suffolk Street London SW1Y 4HU
01-839 1106

notes

Check all dimensions on site before starting work

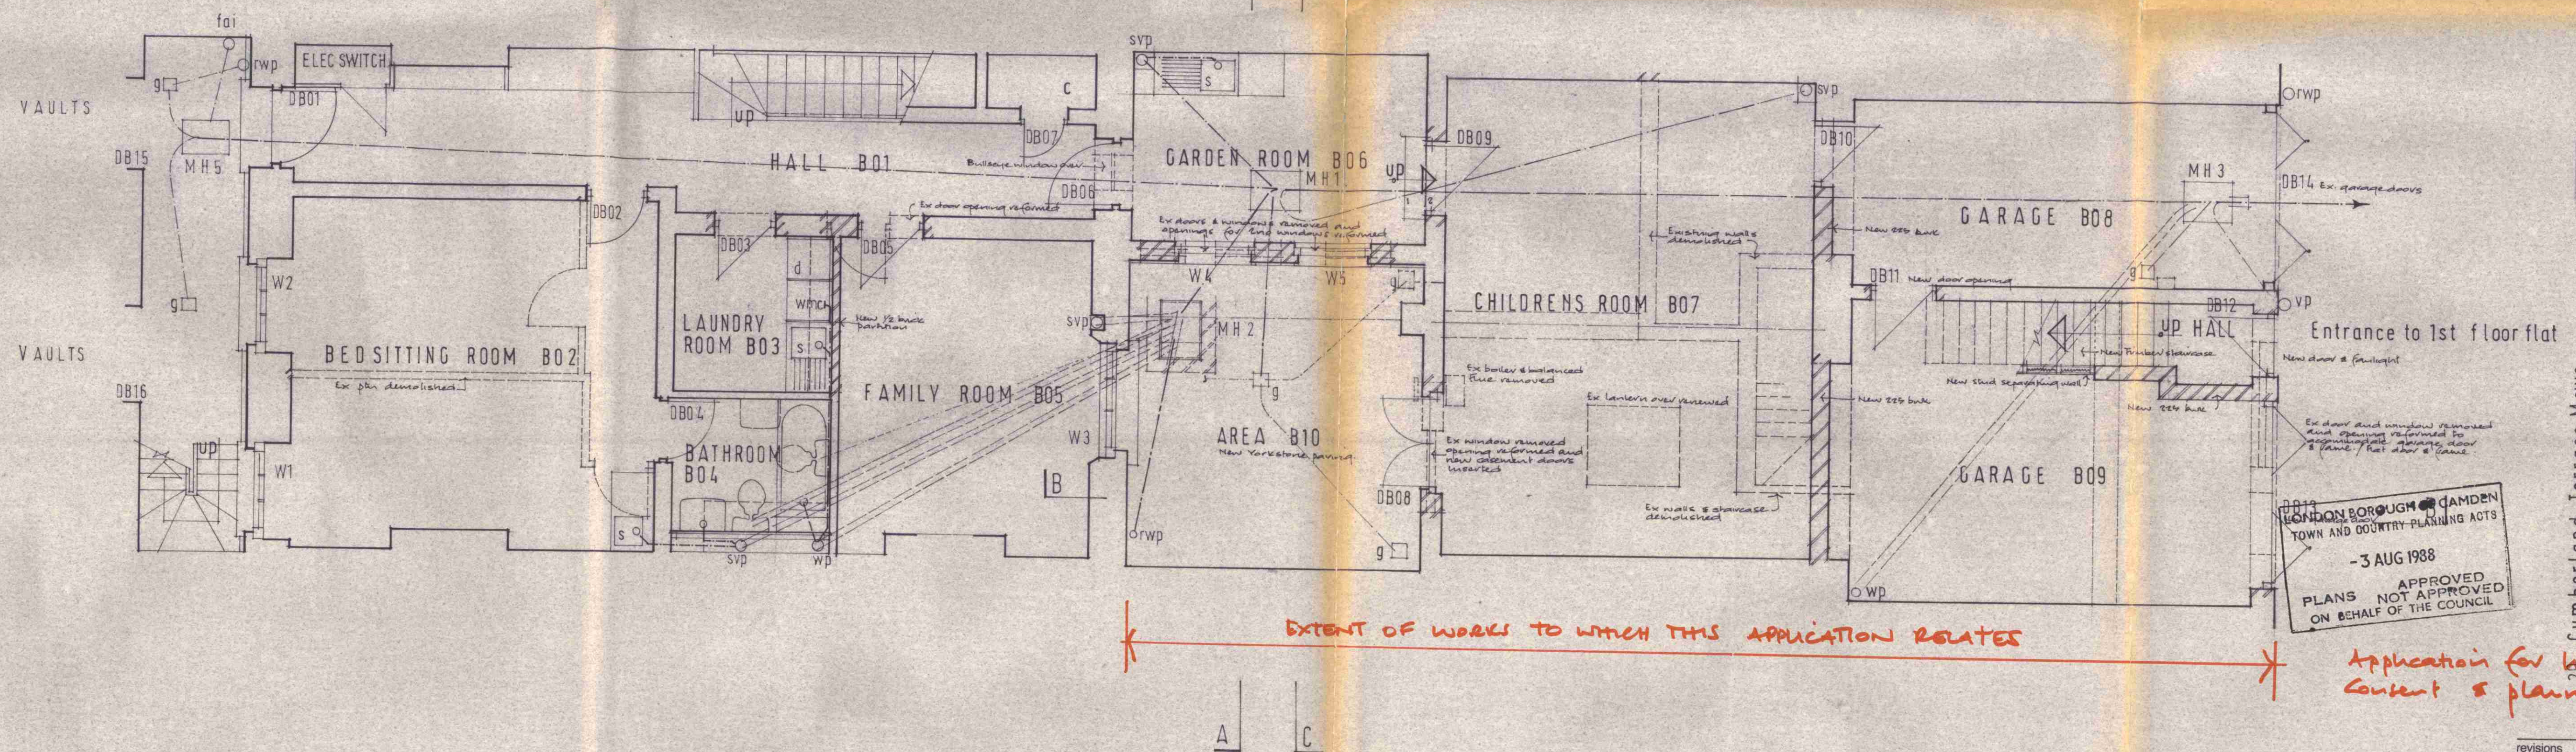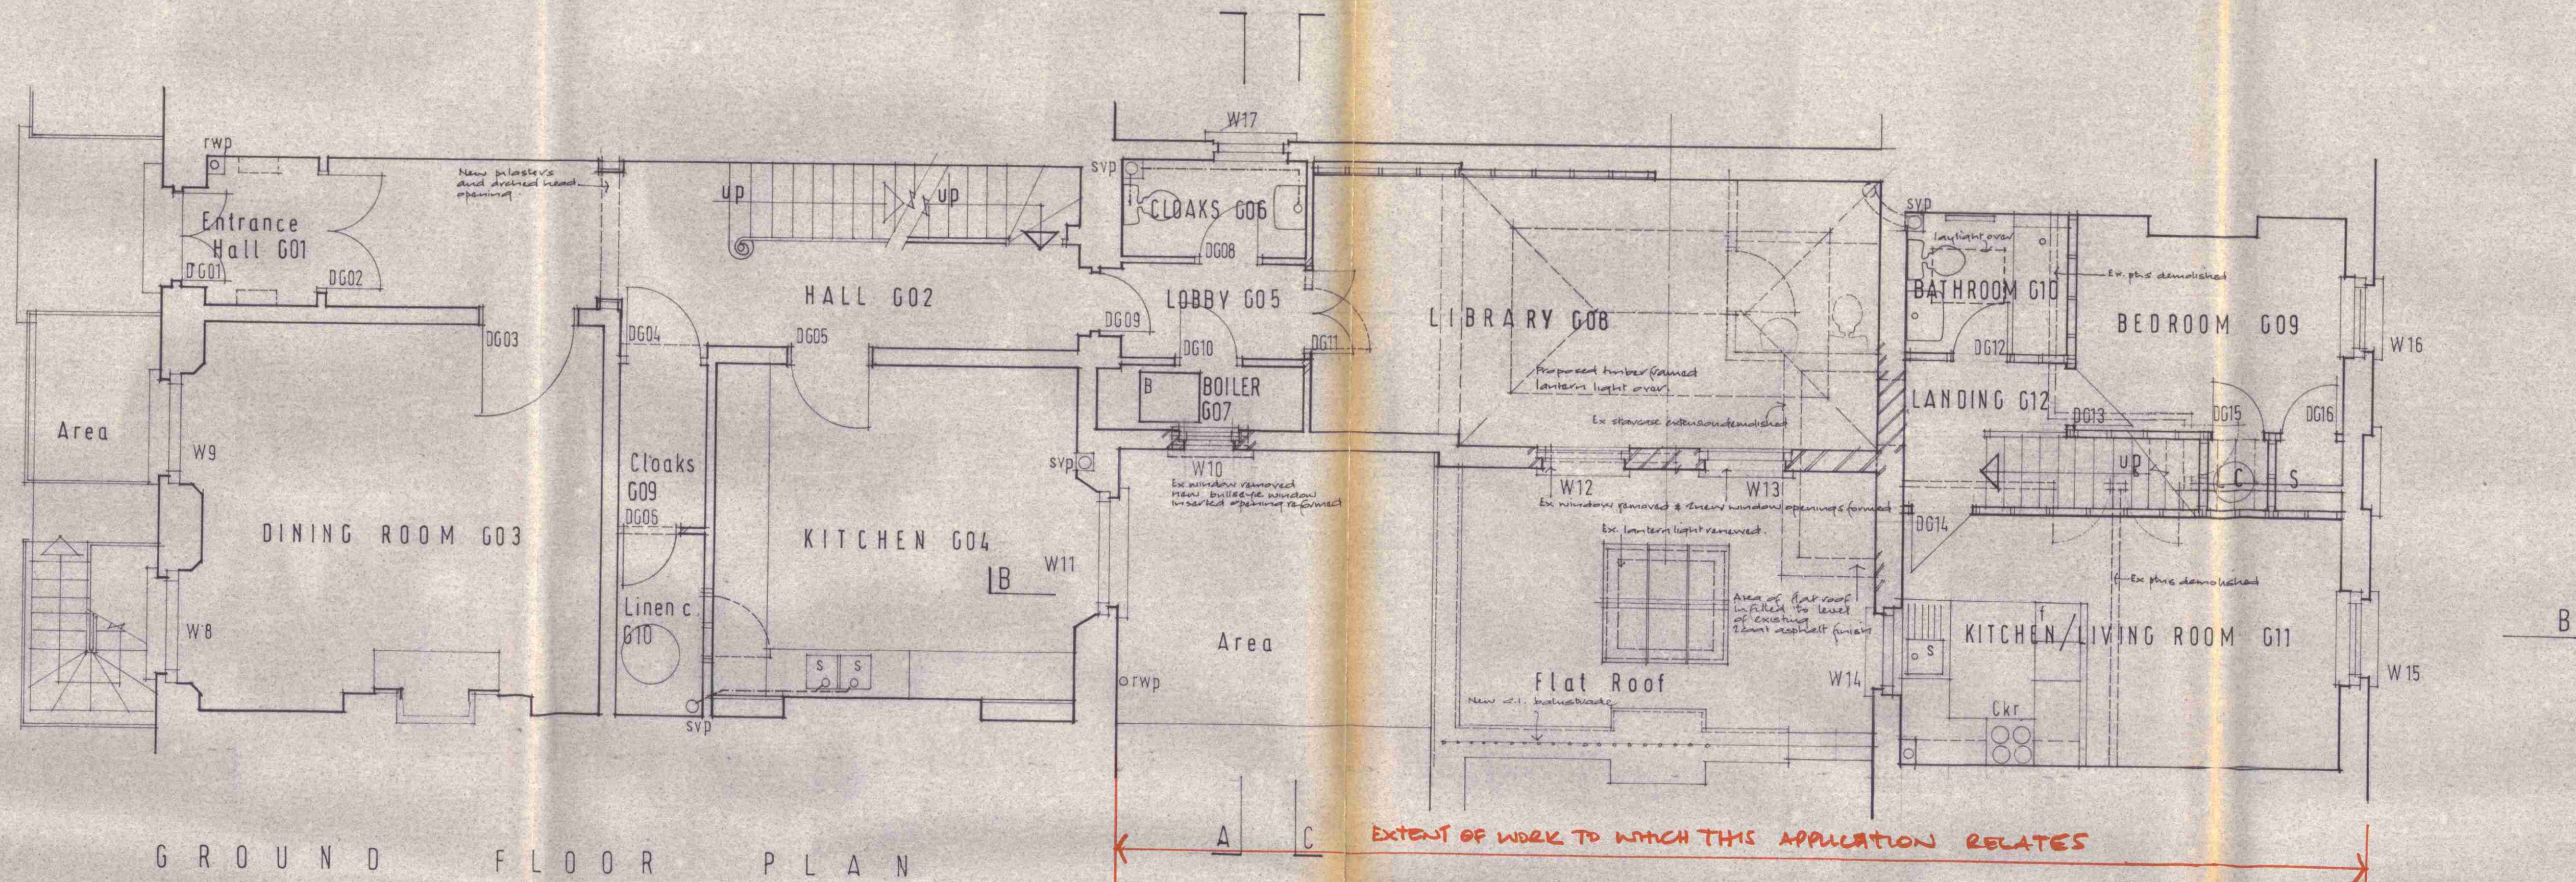

LONDON BOROUGH OF CAMDEN
PLANNING AND COMMUNICATIONS
DEPARTMENT
17 MAR 1988 (A.M.)
RECEIVED
ACK: REF. TO:

TP 880216
HB 8870322

LONDON BOROUGH OF CAMDEN
TOWN AND COUNTRY PLANNING ACTS
- 3 AUG 1988
APPROVED
PLANS NOT APPROVED
ON BEHALF OF THE COUNCIL

Application for listed building
Consent & planning.

55 CUMBERLAND TERRACE
LONDON NW1
AND 29 CUMBERLAND TERRACE MEWS
BASEMENT AND GROUND
FLOOR PLANS AS PROPOSED

revisions

drawing number 850/05 A

scale 1:50



date

drawn by

Westwood, Piet, Poole & Smart
Chartered Architects
22 Suffolk Street London SW1Y 4HU
01-839 1106

notes

Check all dimensions on site before starting work

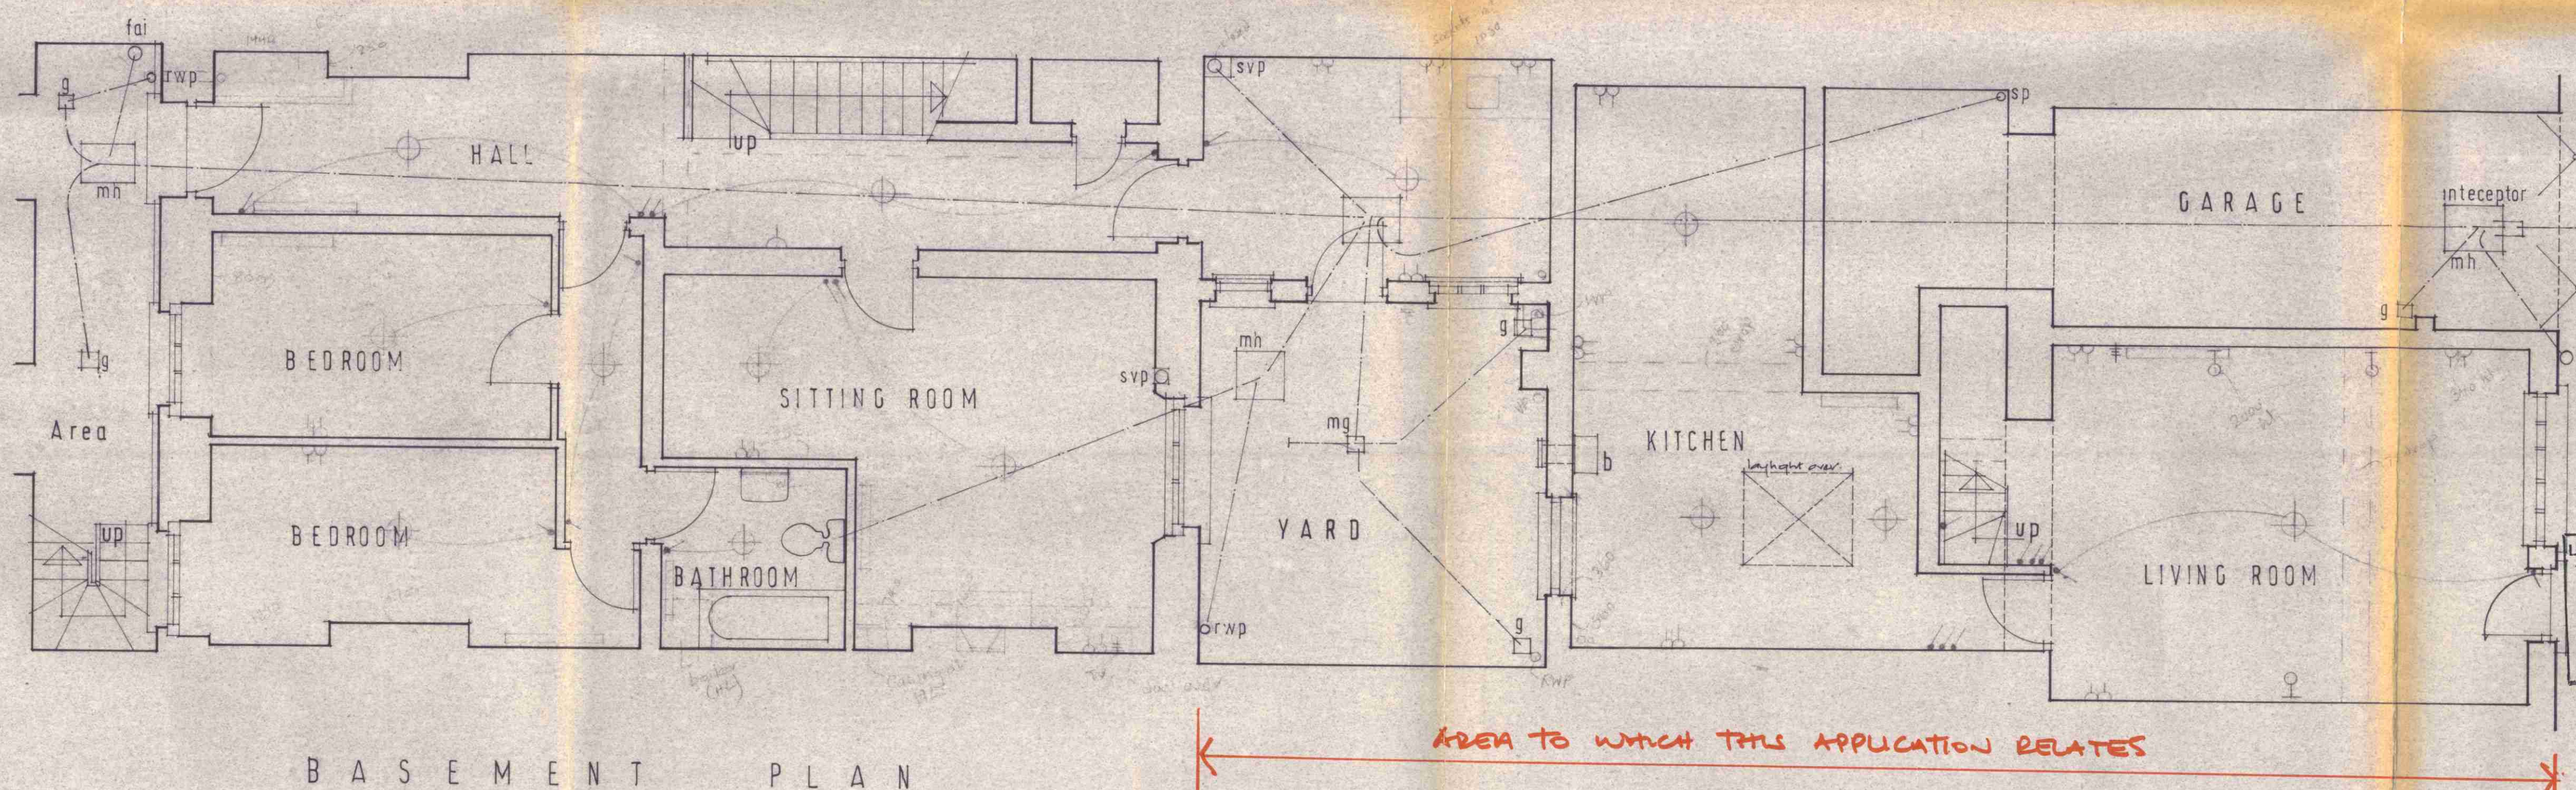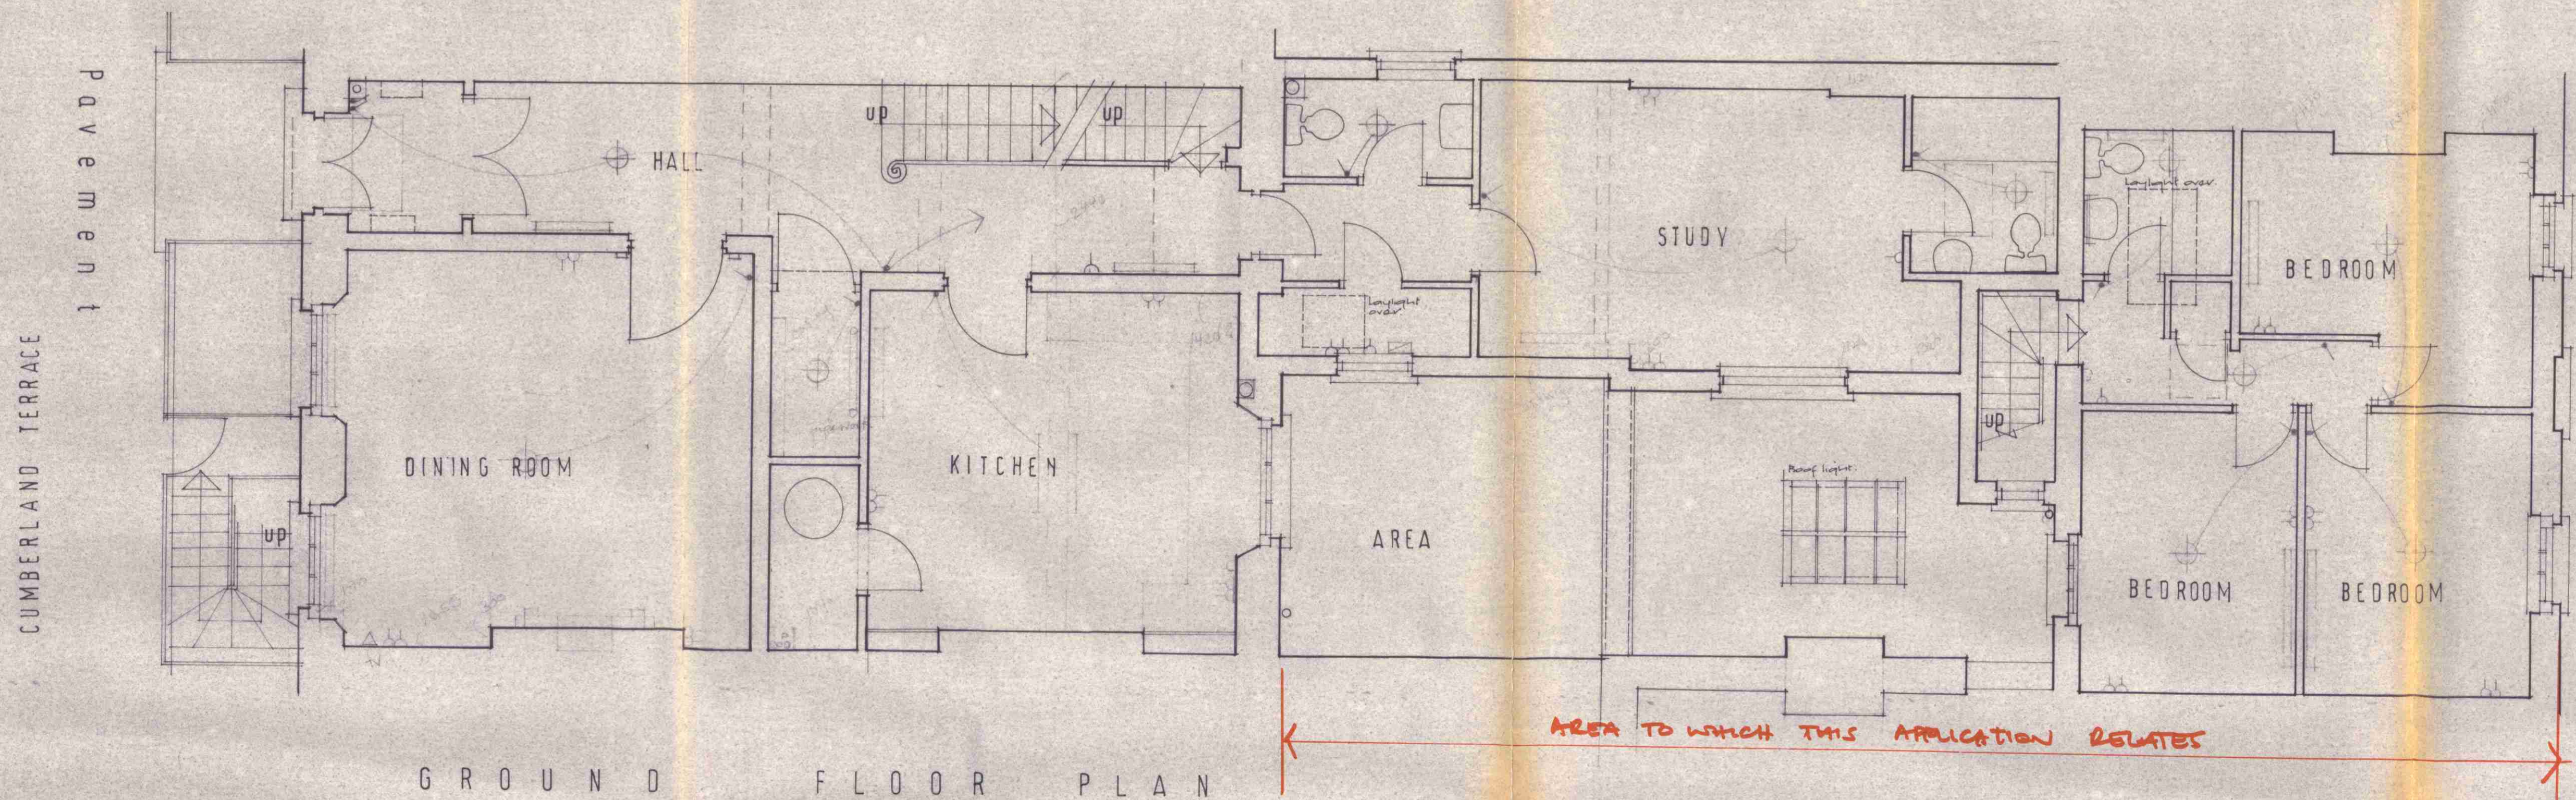

LONDON BOROUGH OF CAMDEN
PLANNING AND COMMUNICATIONS
DEPARTMENT
17 MAR 1983 (A.M.)
RECEIVED
ACK. REF. TO:

1 TP 8802161

1 HB 8870322

LONDON BOROUGH OF CAMDEN
TOWN AND COUNTRY PLANNING ACTS
- 3 AUG 1988
APPROVED
PLANS NOT APPROVED
ON BEHALF OF THE COUNCIL

Application for planning &
Listed Building Consent.

DRAWING PREPARED FROM JAMESON DESIGN
SURVEY DRAWING NO. 01

revisions

55 CUMBERLAND TERRACE
LONDON
AND 29 CUMBERLAND TERRACE MEWS

drawing number

850/01

BASEMENT AND GROUND
FLOOR PLANS AS EXISTING

scale

1.50

date

drawn by

Westwood, Piet, Poole & Smart

Chartered Architects
22 Suffolk Street London SW1Y 4HU

01-839 1106