



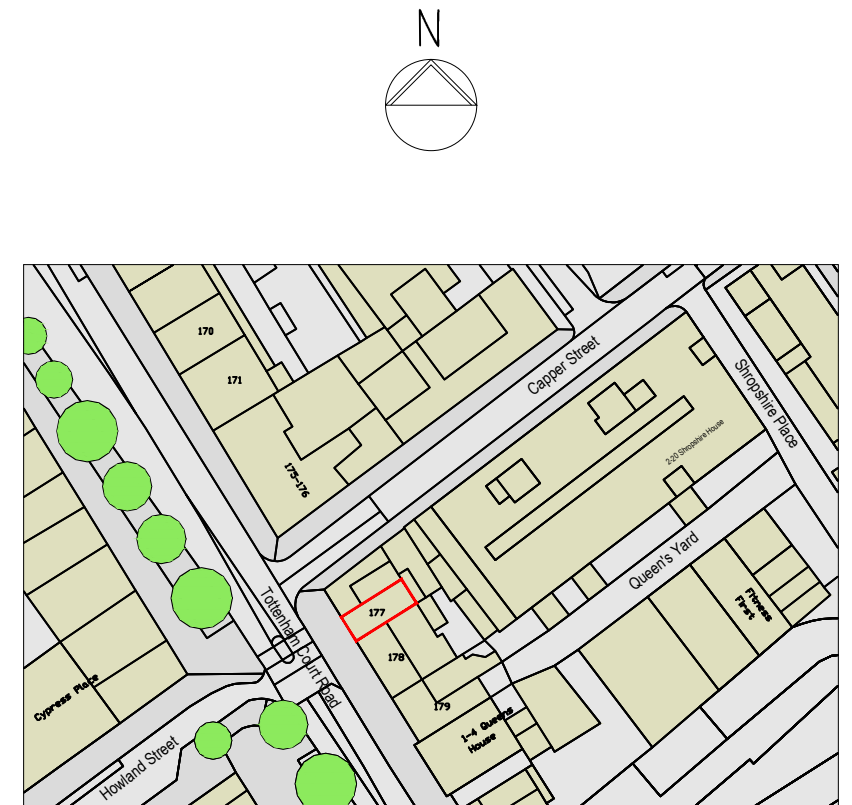

Site plan (1:200)

 

Site location plan (1:1250)

Site & location plan

Shop front alterations
177 Tottenham Court Road W1T 7NY
For Martin Morris



4 ALBION PLACE
NORTHANTS NN1 1UD
TEL 01604 622226
FAX 01604 622225
3 EMANUEL AVENUE
ACTON LONDON W3 6JG
TEL 020 8993 1086
FAX 020 8992 3676

SCALE As shown (A3)	DATE 12/14	DRN/CHD IB
DRG NO 4069/1		