




Rev	Date	Description
		6a Architects Raper House 40 Lambs Conduit Street London WC1N 3LJ t +44(0)20 7242 5422 f +44(0)20 7242 3646 post@6a.co.uk www.6a.co.uk
PROJECT: BEDFORD HOUSE		
JOB: 255		
TITLE: LOCATION PLAN		
STATUS: PLANNING		
DATE: 20.12.13	SCALE: 1:625(A1) 1:1250(A3)	
REV: -	NUMBER: 0001	
DO NOT SCALE FROM THIS DRAWING. ALL DIMENSIONS ARE TO BE CHECKED ON SITE. THIS DRAWING IS TO BE READ IN CONJUNCTION WITH ALL CONSULTANT'S INFORMATION		
DRAWN: CD		INSPECTED: AC



NOTES:

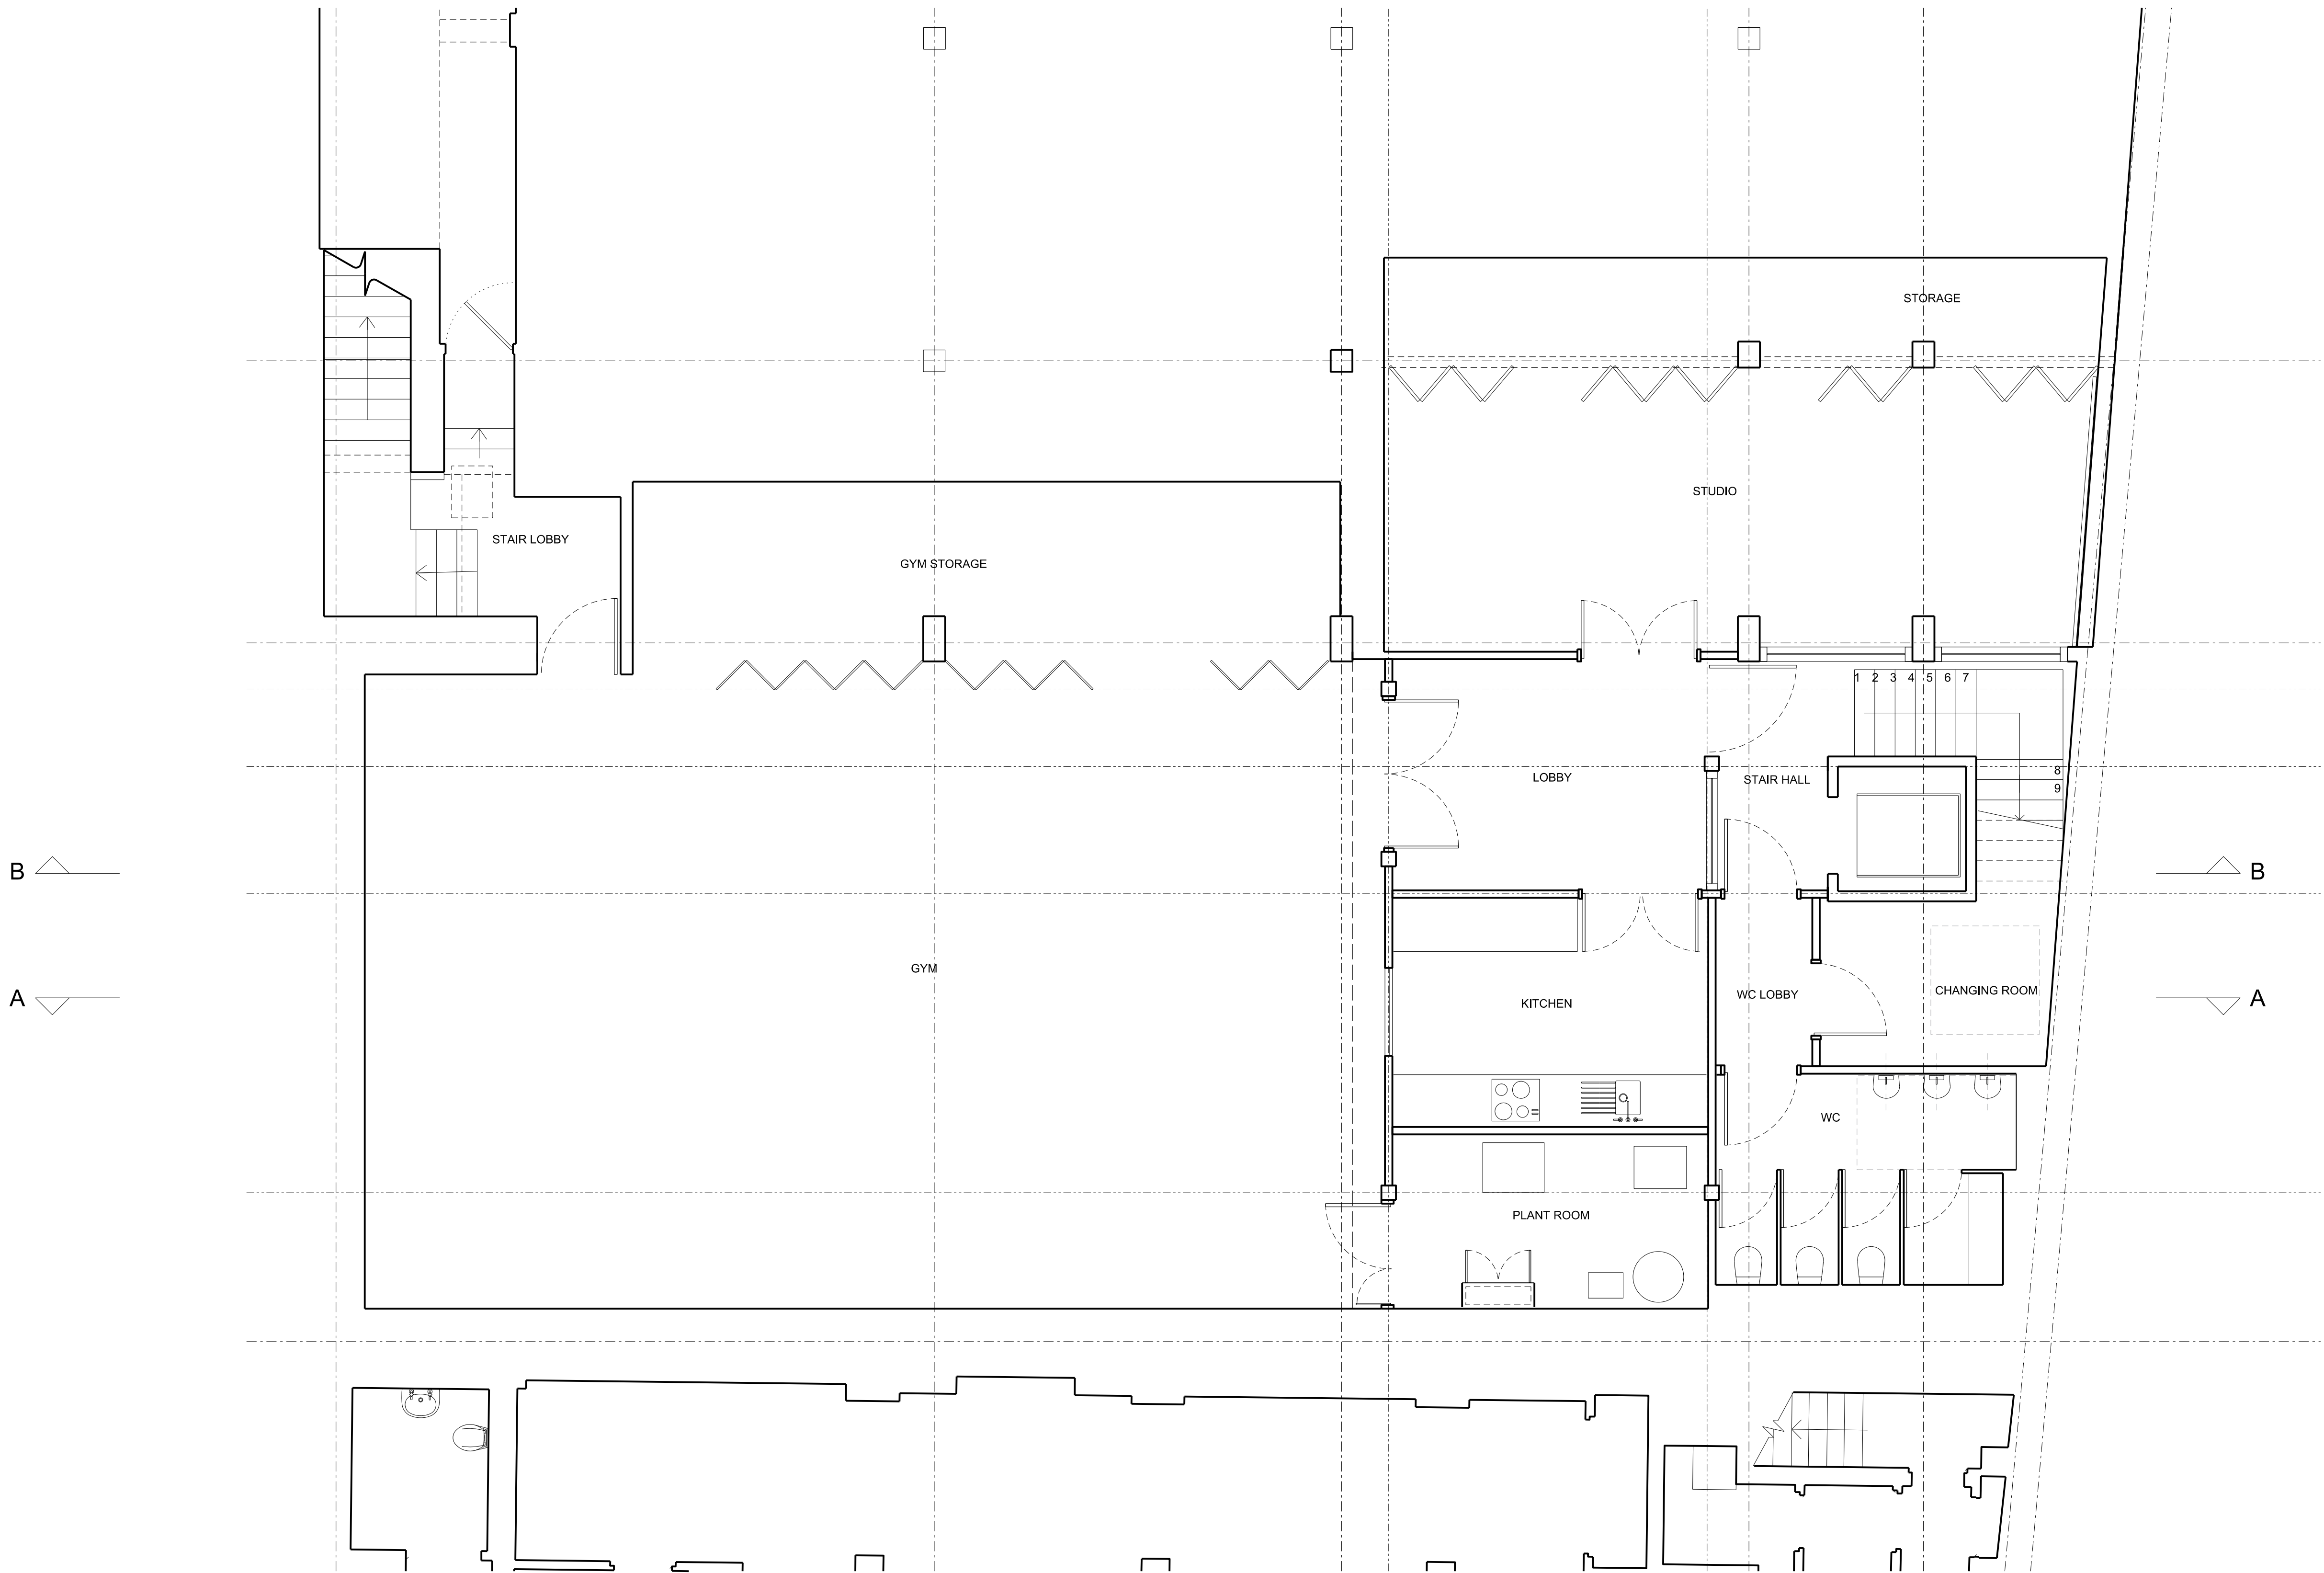

B	10.04.17	Planning
A	01.06.16	Minor Material Amendments
-	20.12.13	Planning Application
Rev	Date	Description

6a Architects
Raper House
40 Lambs Conduit Street
London WC1N 3LJ
t +44(0)20 7242 5422
f +44(0)20 7242 3646
post@6a.co.uk
www.6a.co.uk

PROJECT: Bedford House

JOB: 255

TITLE: Proposed Basement Plan

STATUS: Planning

DATE: 08.04.17

SCALE: 1:50(A1)


REV: B

NUMBER: 1100


DO NOT SCALE FROM THIS DRAWING. ALL DIMENSIONS ARE TO BE CHECKED ON SITE. THIS DRAWING IS TO BE READ IN CONJUNCTION WITH ALL CONSULTANTS INFORMATION

DRAWN: SI

INSPECTED: JR

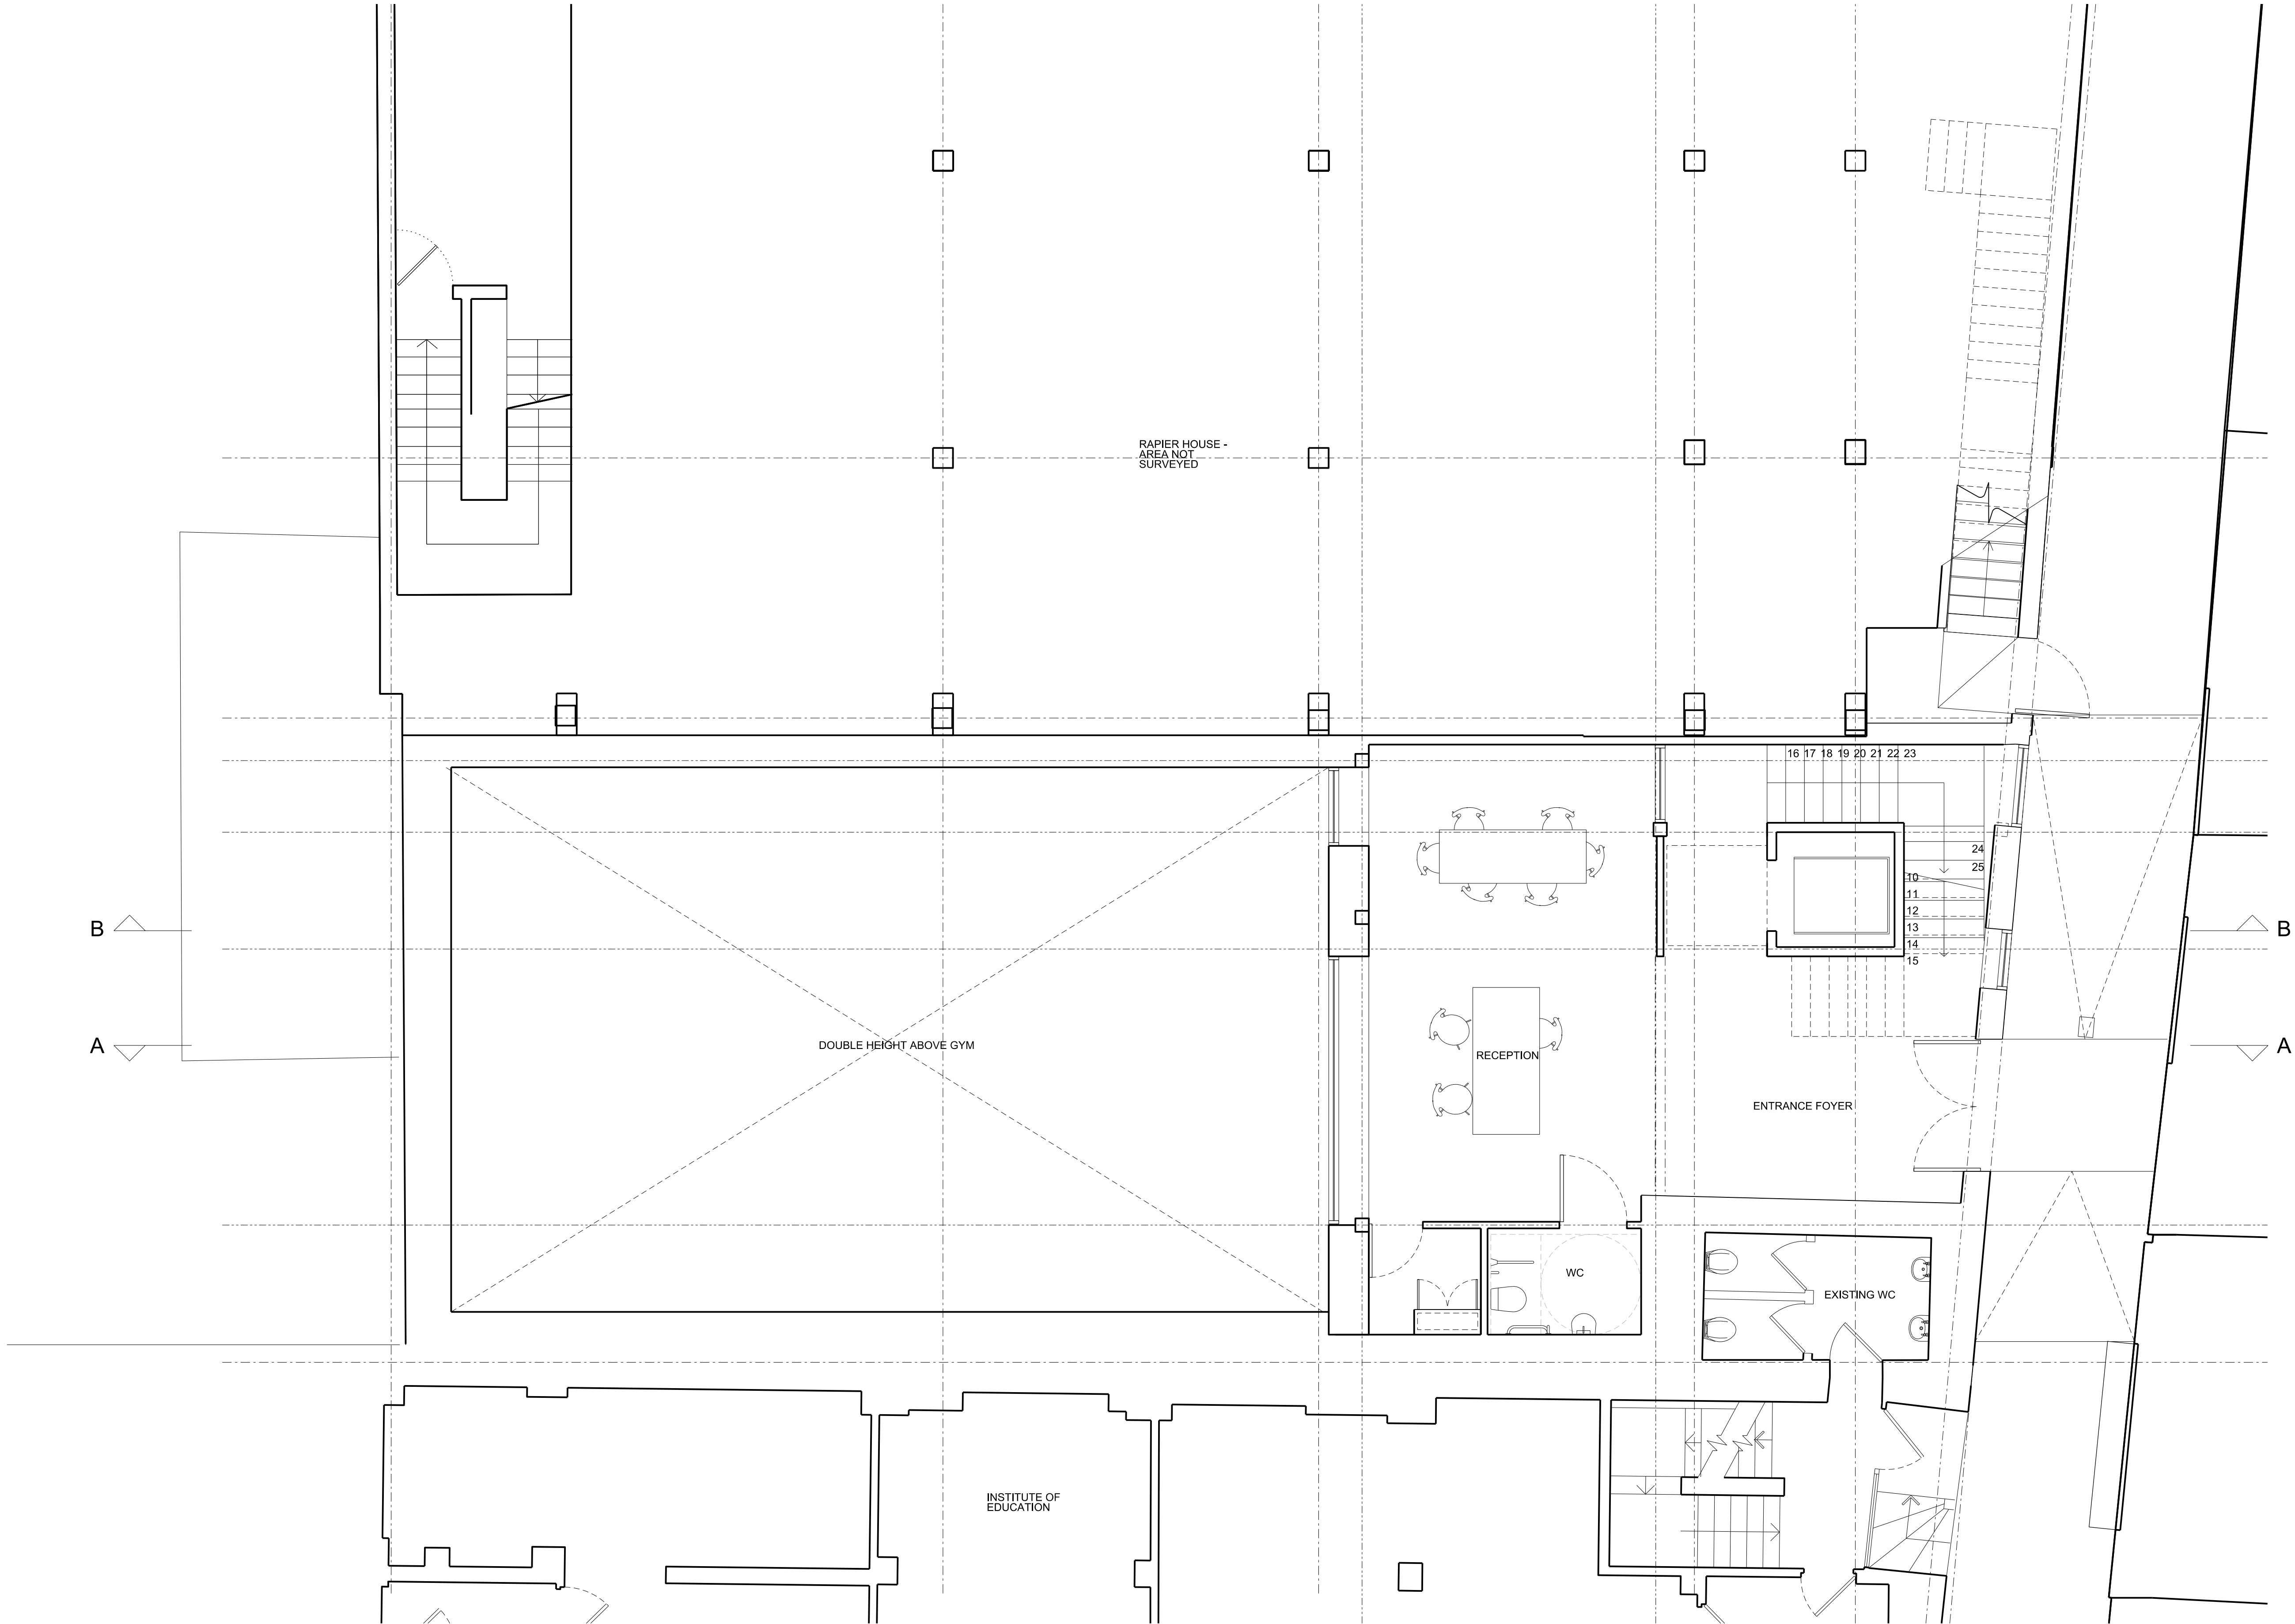

NOTES:

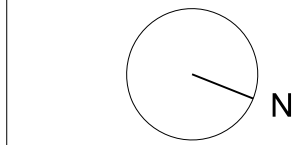

B	10.04.17	Planning
A	01.06.16	Minor Material Amendments
-	20.12.13	Planning Application
Rev	Date	Description

6a Architects
Rapier House
40 Lambs Conduit Street
London WC1N 3LJ
t +44(0)20 7242 5422
f +44(0)20 7242 3646
post@6a.co.uk
www.6a.co.uk

PROJECT: Bedford House

JOB: 255

TITLE: Proposed Ground Floor Plan

STATUS: Planning

DATE: 10.04.17

SCALE: 1:50(A1)
1:100(A3)


REV: B

NUMBER: 1101


DO NOT SCALE FROM THIS DRAWING. ALL DIMENSIONS ARE TO BE CHECKED ON SITE. THIS DRAWING IS TO BE READ IN CONJUNCTION WITH ALL CONSULTANTS INFORMATION

DRAWN: SI

INSPECTED: JR

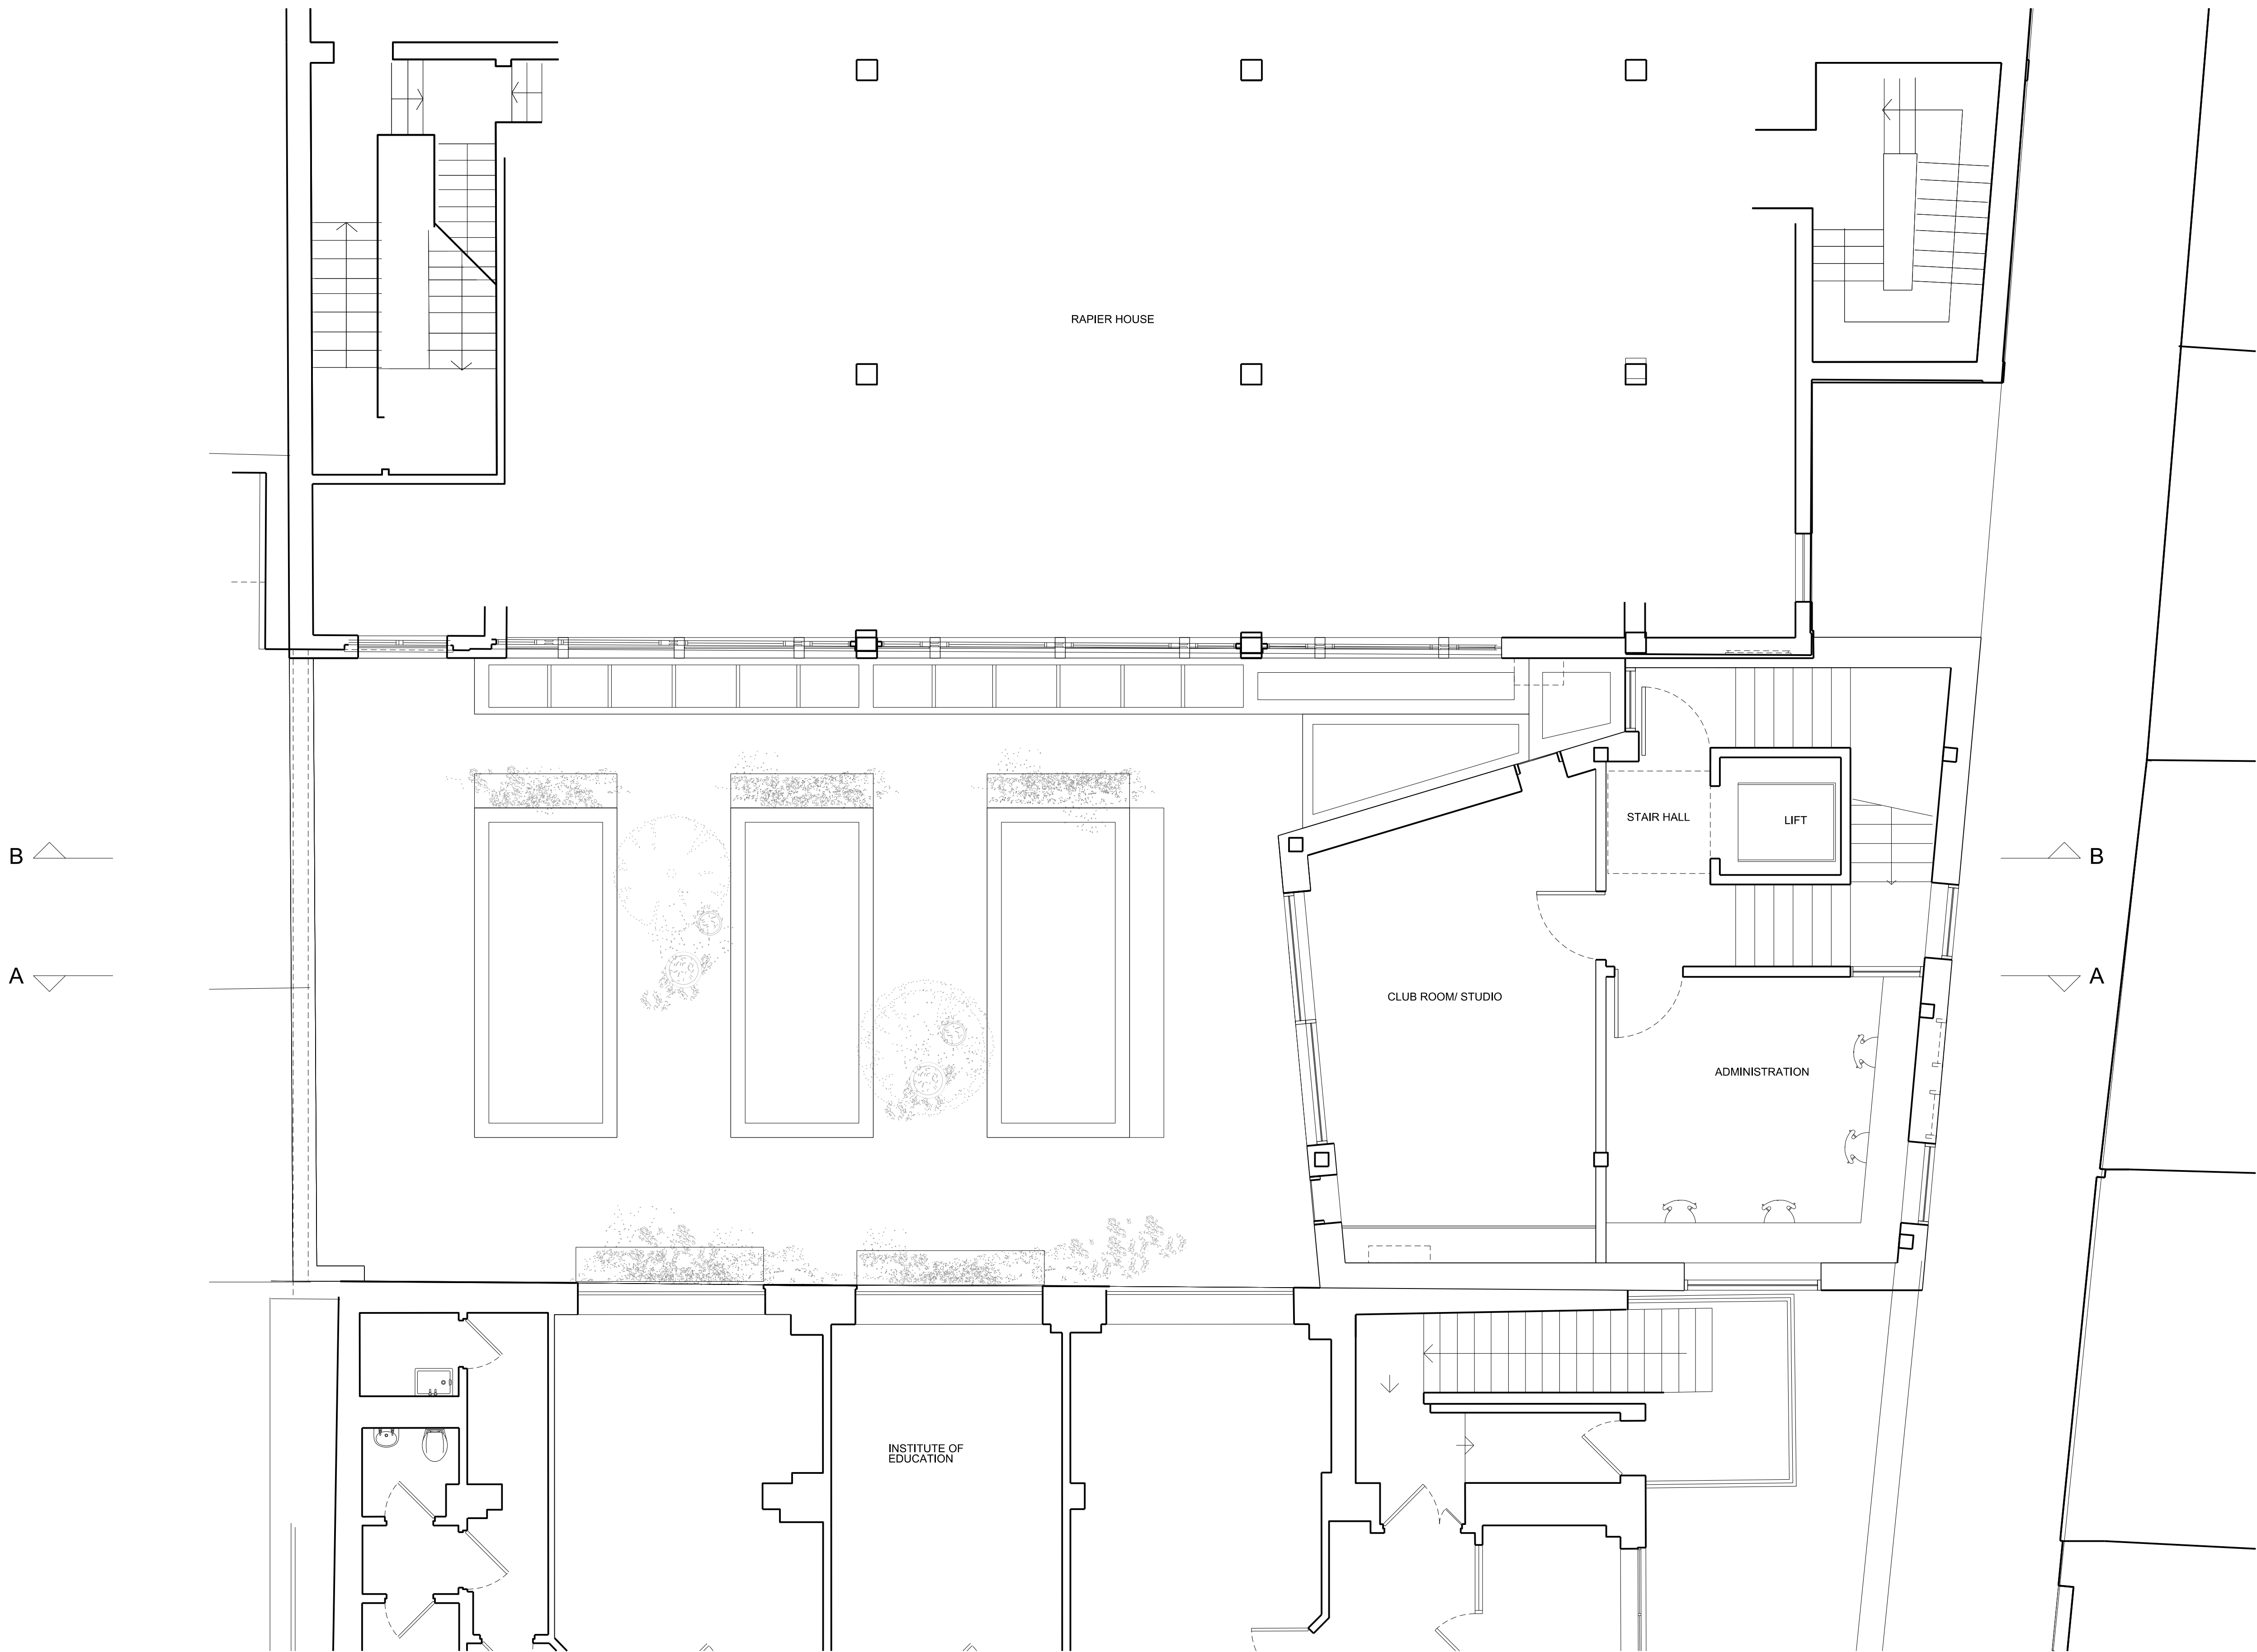

NOTES:

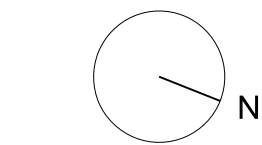

B	10.04.17	Planning
A	01.06.16	Minor Material Amendments
-	20.12.13	Planning Application
Rev	Date	Description

6a Architects
Rapier House
40 Lambs Conduit Street
London WC1N 3LJ
t +44(0)20 7242 5422
f +44(0)20 7242 3646
post@6a.co.uk
www.6a.co.uk

PROJECT: Bedford House

JOB: 255

TITLE: Proposed First Floor Plan

STATUS: Planning

DATE: 10.04.17

SCALE: 1:50(A1)
1:100(A3)


REV: B

NUMBER: 1102


DO NOT SCALE FROM THIS DRAWING. ALL DIMENSIONS ARE TO BE CHECKED ON SITE. THIS DRAWING IS TO BE READ IN CONJUNCTION WITH ALL CONSULTANTS INFORMATION

DRAWN: SI

INSPECTED: JR

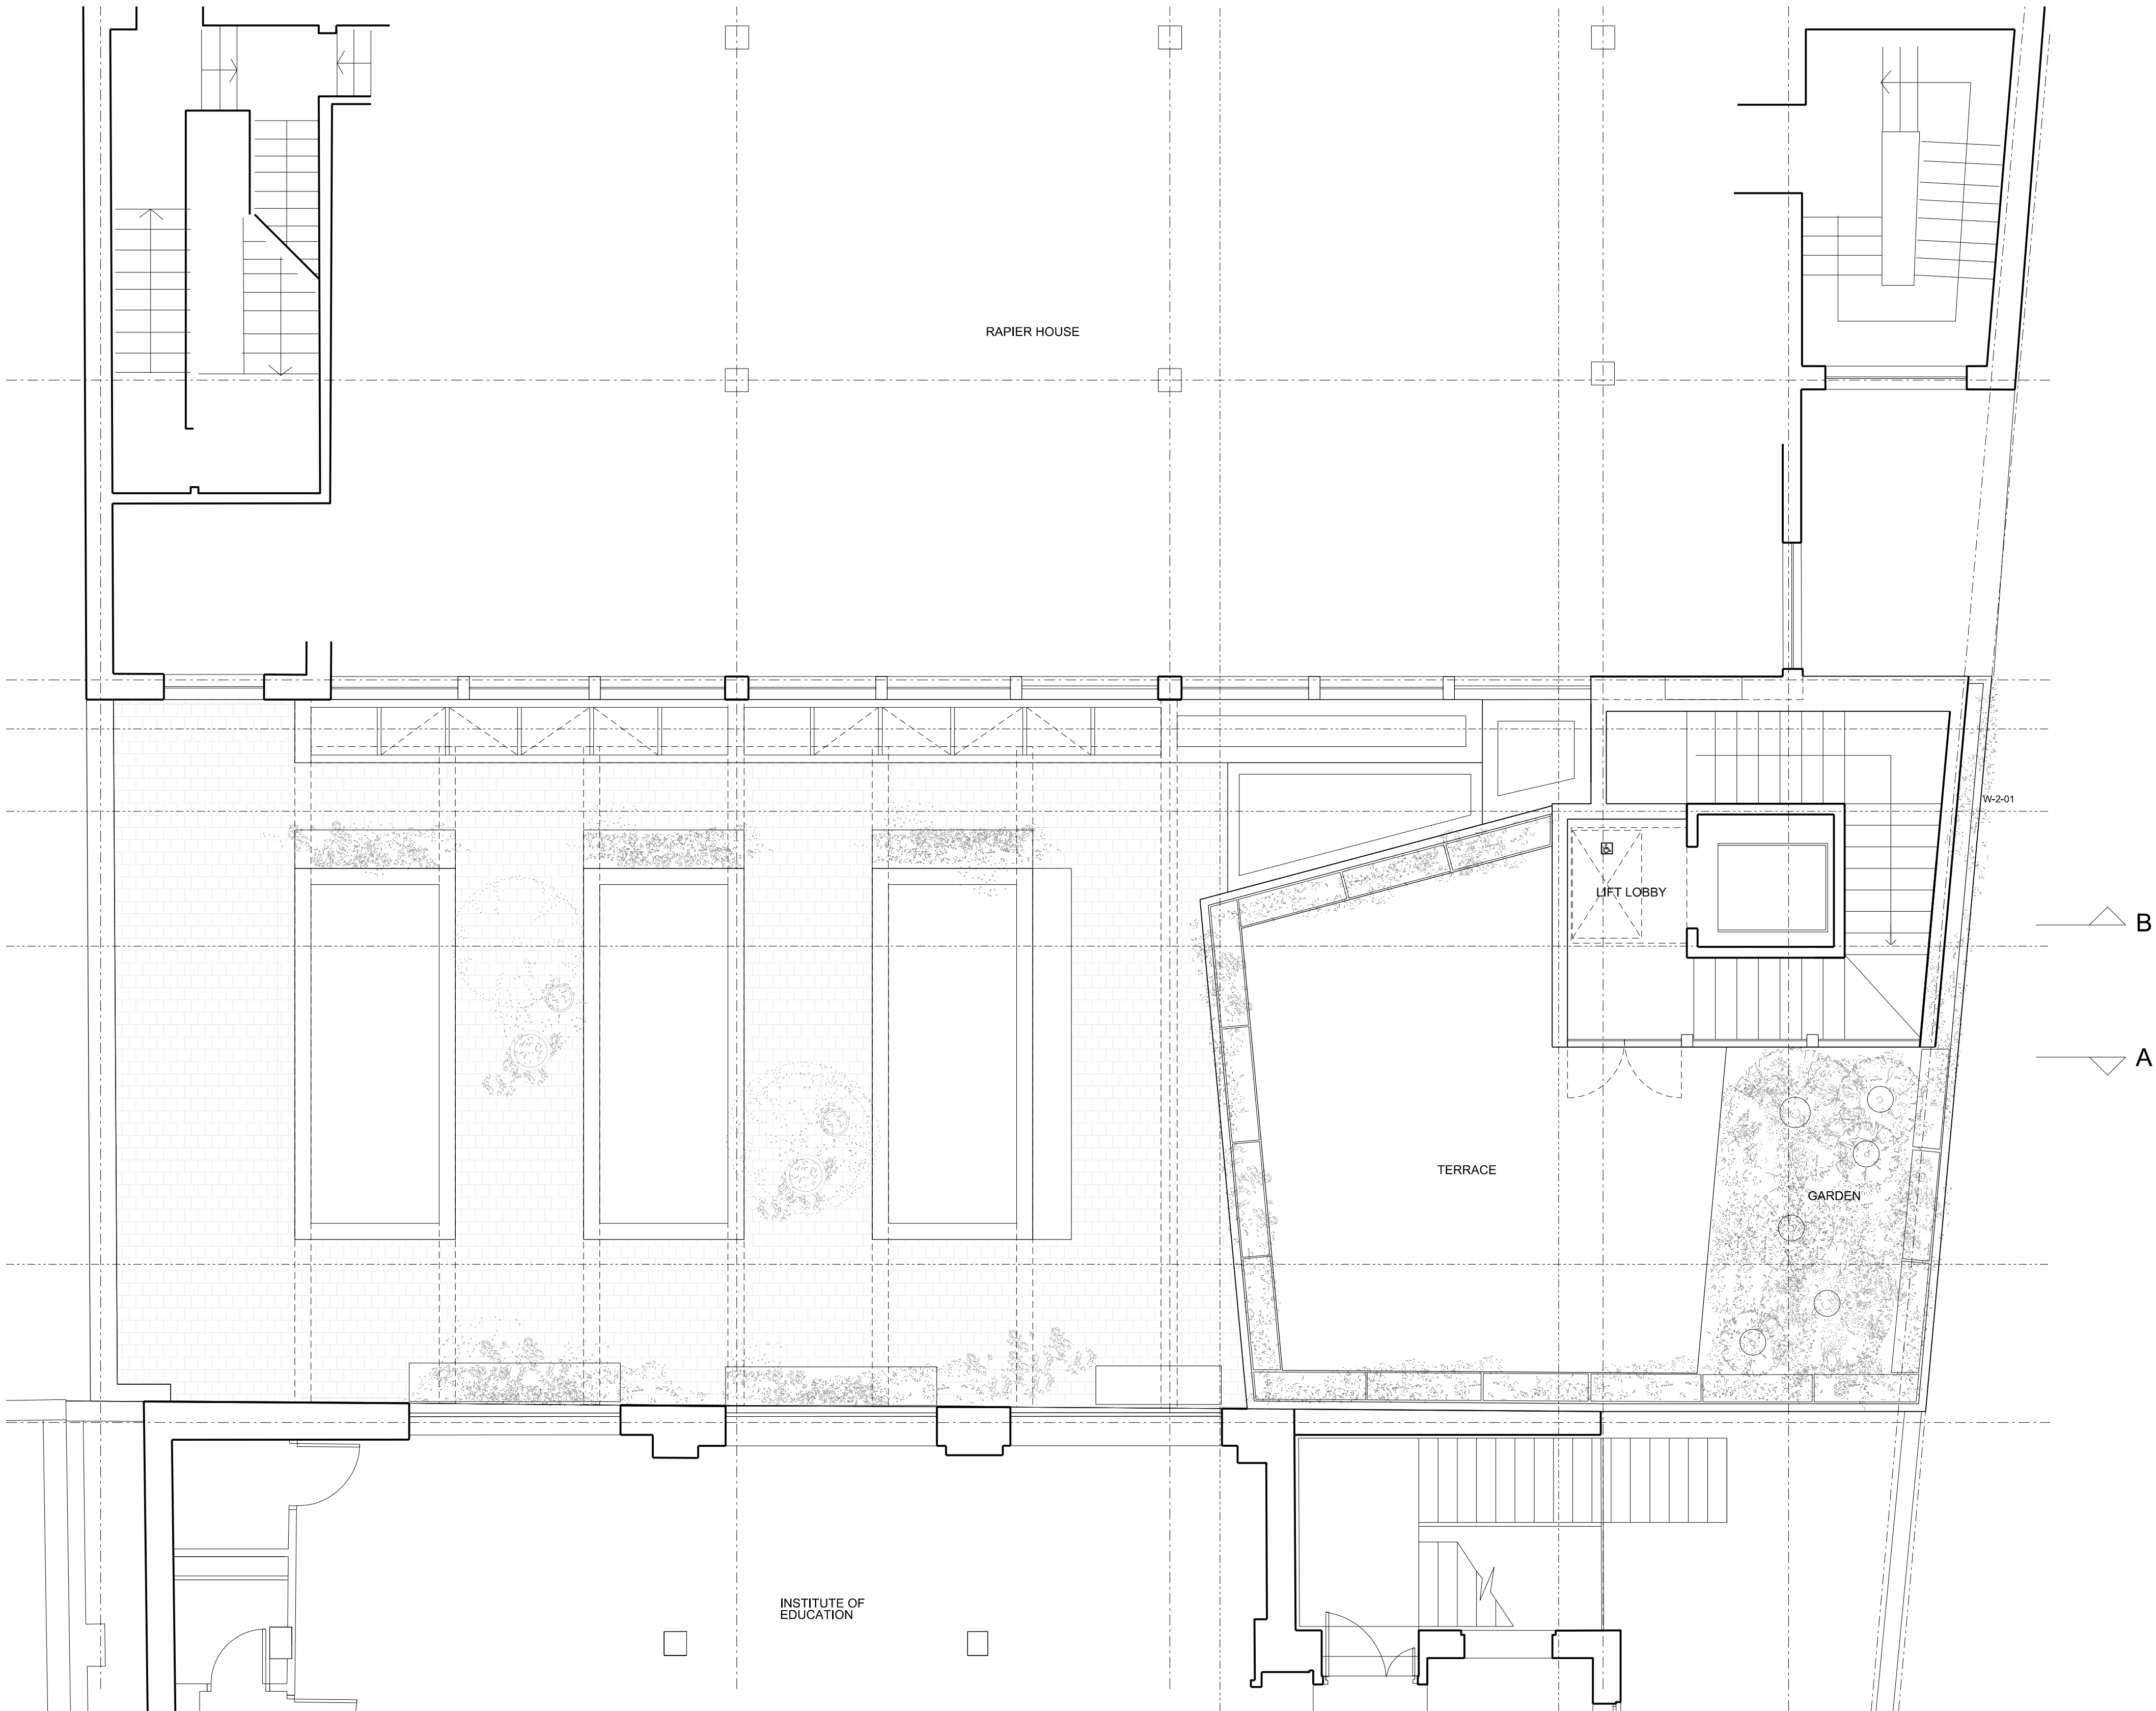

NOTES:

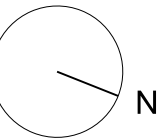

C	10.04.17	Planning
B	06.09.16	Minor Material Amendments
A	01.06.16	Minor Material Amendments
-	20.12.13	Planning Application
Rev	Date	Description

6a Architects
Rapiere House
40 Lambs Conduit Street
London WC1N 3LJ
t +44(0)20 7242 5422
f +44(0)20 7242 3646
post@6a.co.uk
www.6a.co.uk

PROJECT: Bedford House

JOB: 255

TITLE: Roof Terrace Plan

STATUS: Planning

DATE: 10.04.17

SCALE: 1:50(A1)

1:100(A3)


REV: B

NUMBER: 1103


DO NOT SCALE FROM THIS DRAWING. ALL DIMENSIONS ARE TO BE CHECKED ON SITE. THIS DRAWING IS TO BE READ IN CONJUNCTION WITH ALL CONSULTANTS INFORMATION

DRAWN: SI

INSPECTED: JR

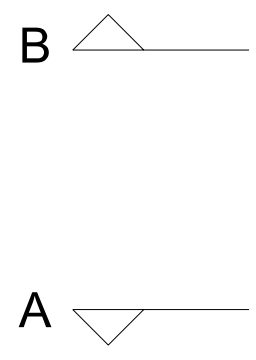

A B

 

B	10.04.17	Planning
A	01.06.16	Minor Material Amendments
-	20.12.13	Planning Application
Rev	Date	Description


PROJECT: **Bedford House**

TITLE: **Roof Plan**

STATUS: **Planning**

REV: B NUMBER: 1104

DRAWN: **SI** INSPECTED: **JR**

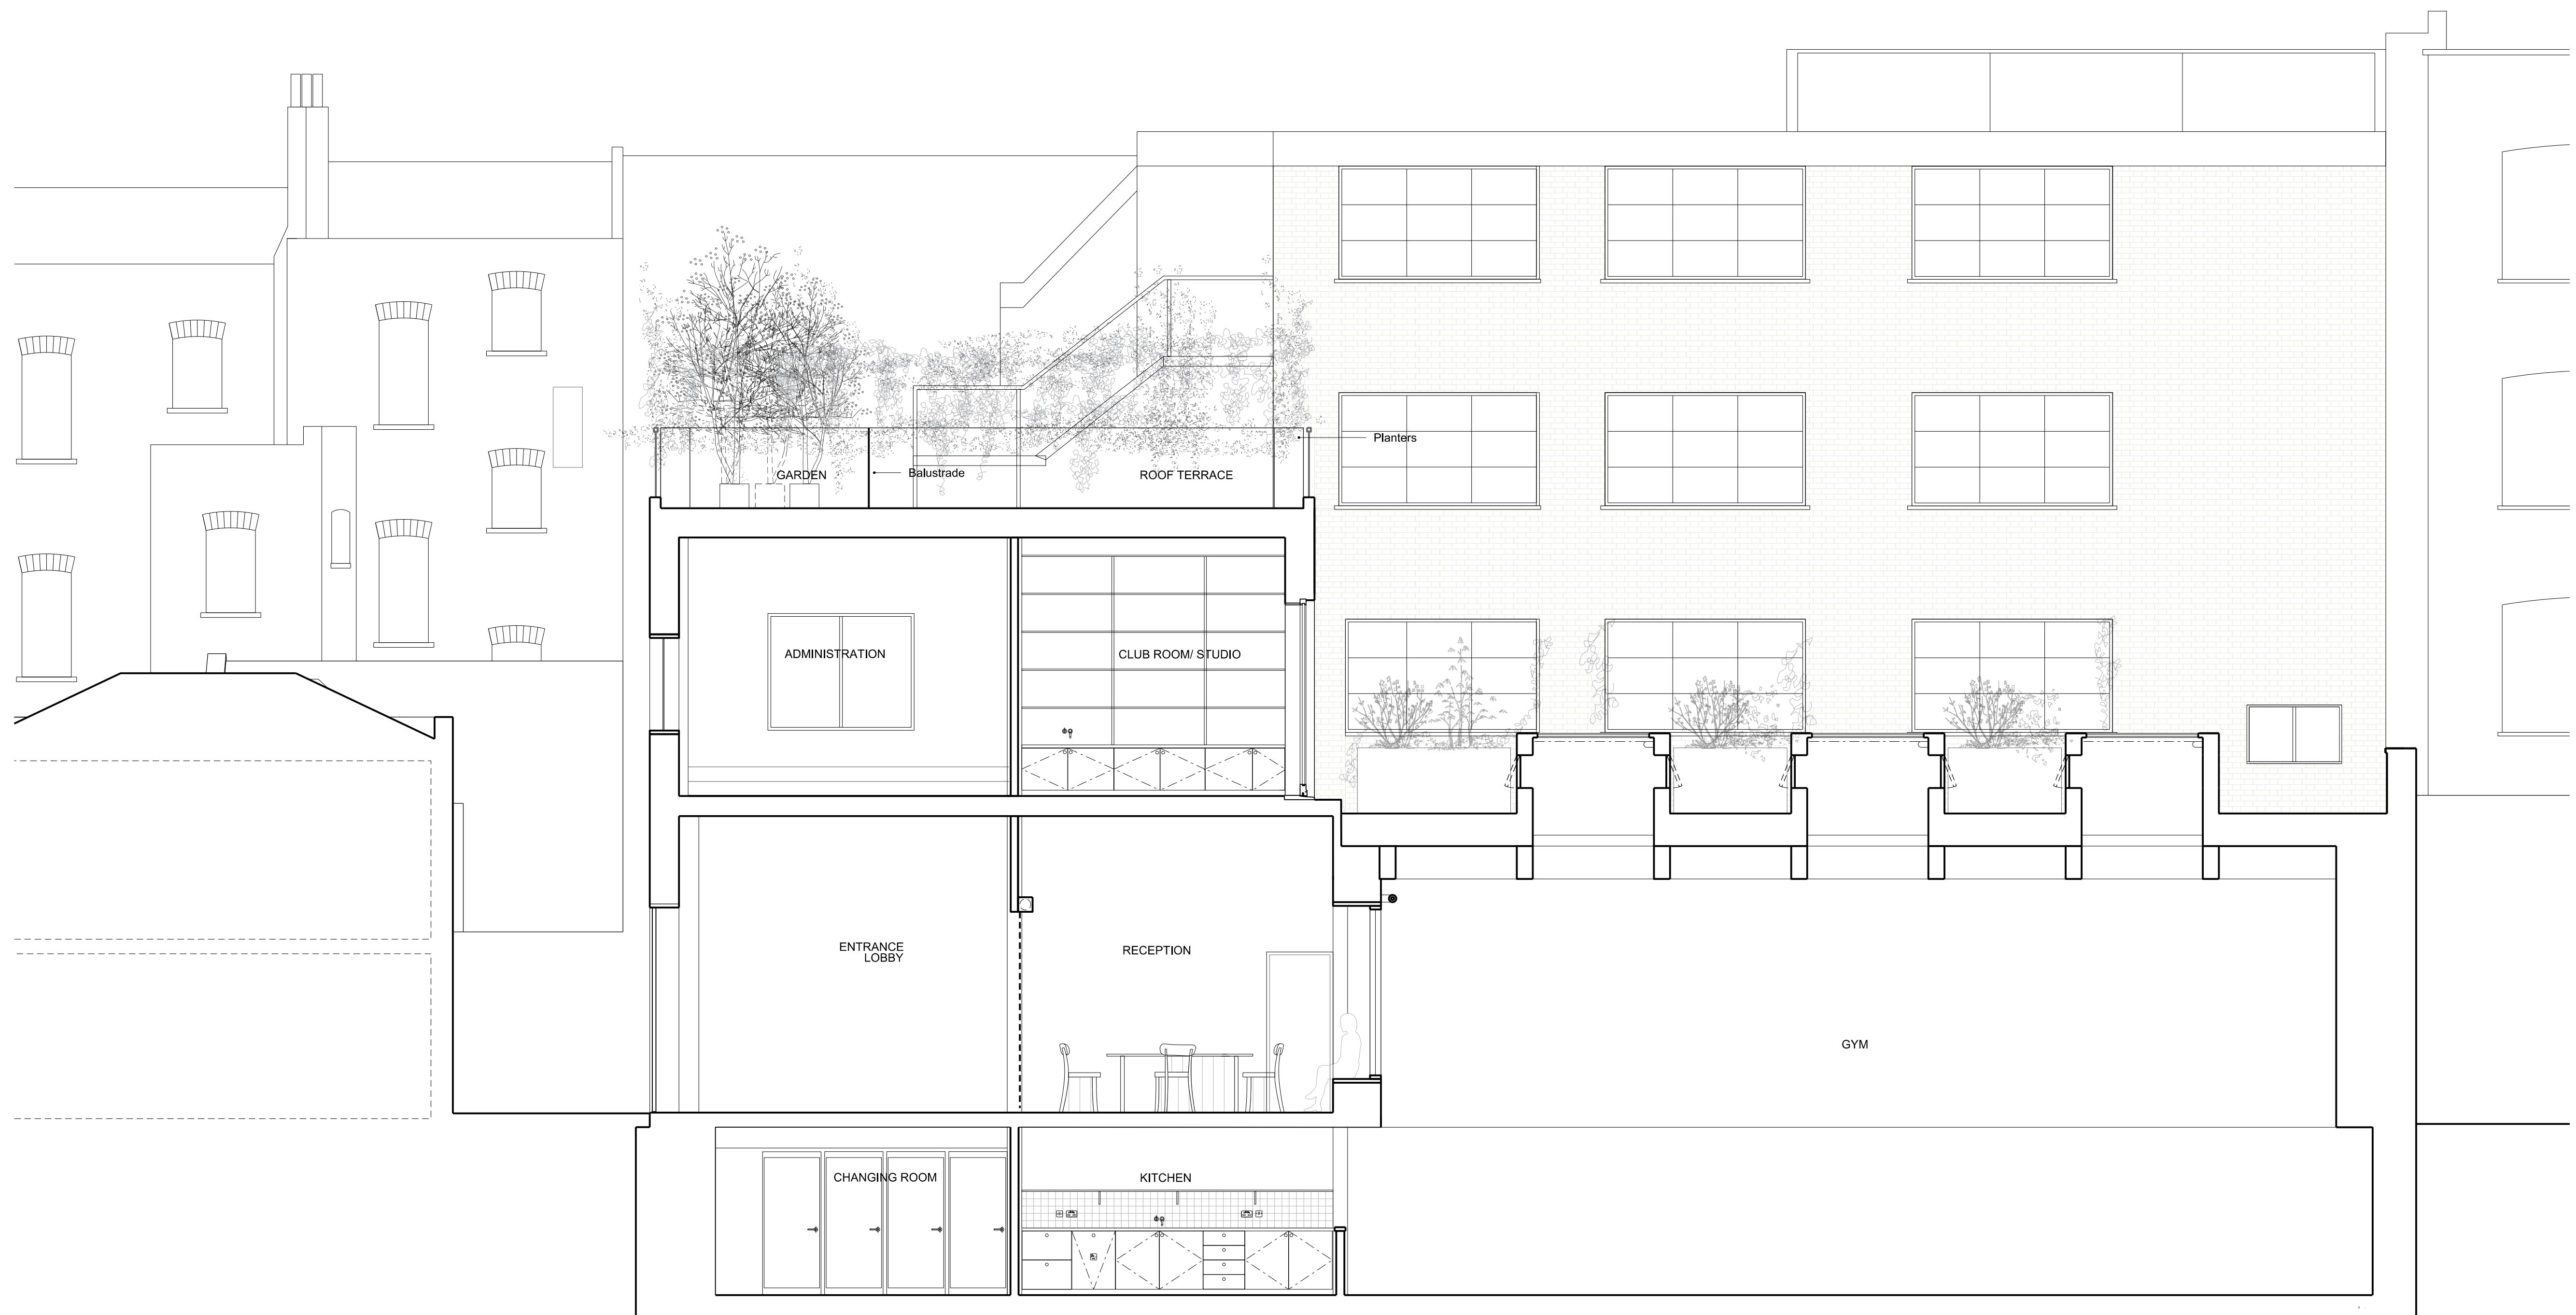

NOTES

[illegible]

B	10.04.17	Planning
A	01.06.16	Minor Material Amendments
-	20.12.13	Planning Application
Rev	Date	Description

6a Architects
Rapier House
10 Lambs Conduit Street
London WC1N 3LJ
t +44(0)20 7242 5422
f +44(0)20 7242 3646

post@6a.co.uk
www.6a.co.uk

PROJECT: Bedford House

JOB: 255

TITLE: Proposed Section A

STATUS: Planning

DATE: 10.04.17

SCALE: 1:50(A1)

REV: B


NUMBER: 1600

DO NOT SCALE FROM THIS DRAWING. ALL DIMENSIONS ARE TO BE CHECKED ON SITE. THIS DRAWING IS TO BE READ IN CONJUNCTION WITH ALL CONSULTANTS INFORMATION

DRAWN: S

INSPECTED: JR


RESTRICTED COVENANT PROPOSAL

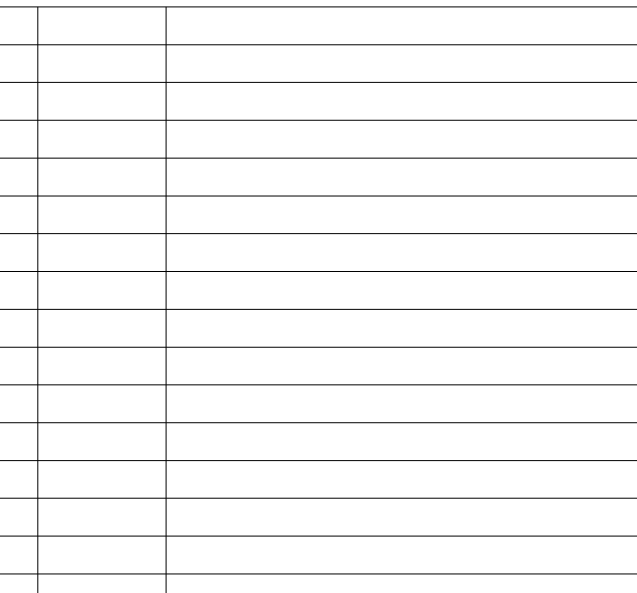


6a Architects
Rapier House
40 Lambs Conduit Street
London WC1N 3LJ
t +44(0)20 7242 5422
f +44(0)20 7242 3646

post@6a.co.uk
www.6a.co.uk


DRAWN: SI INSPECTED: JR

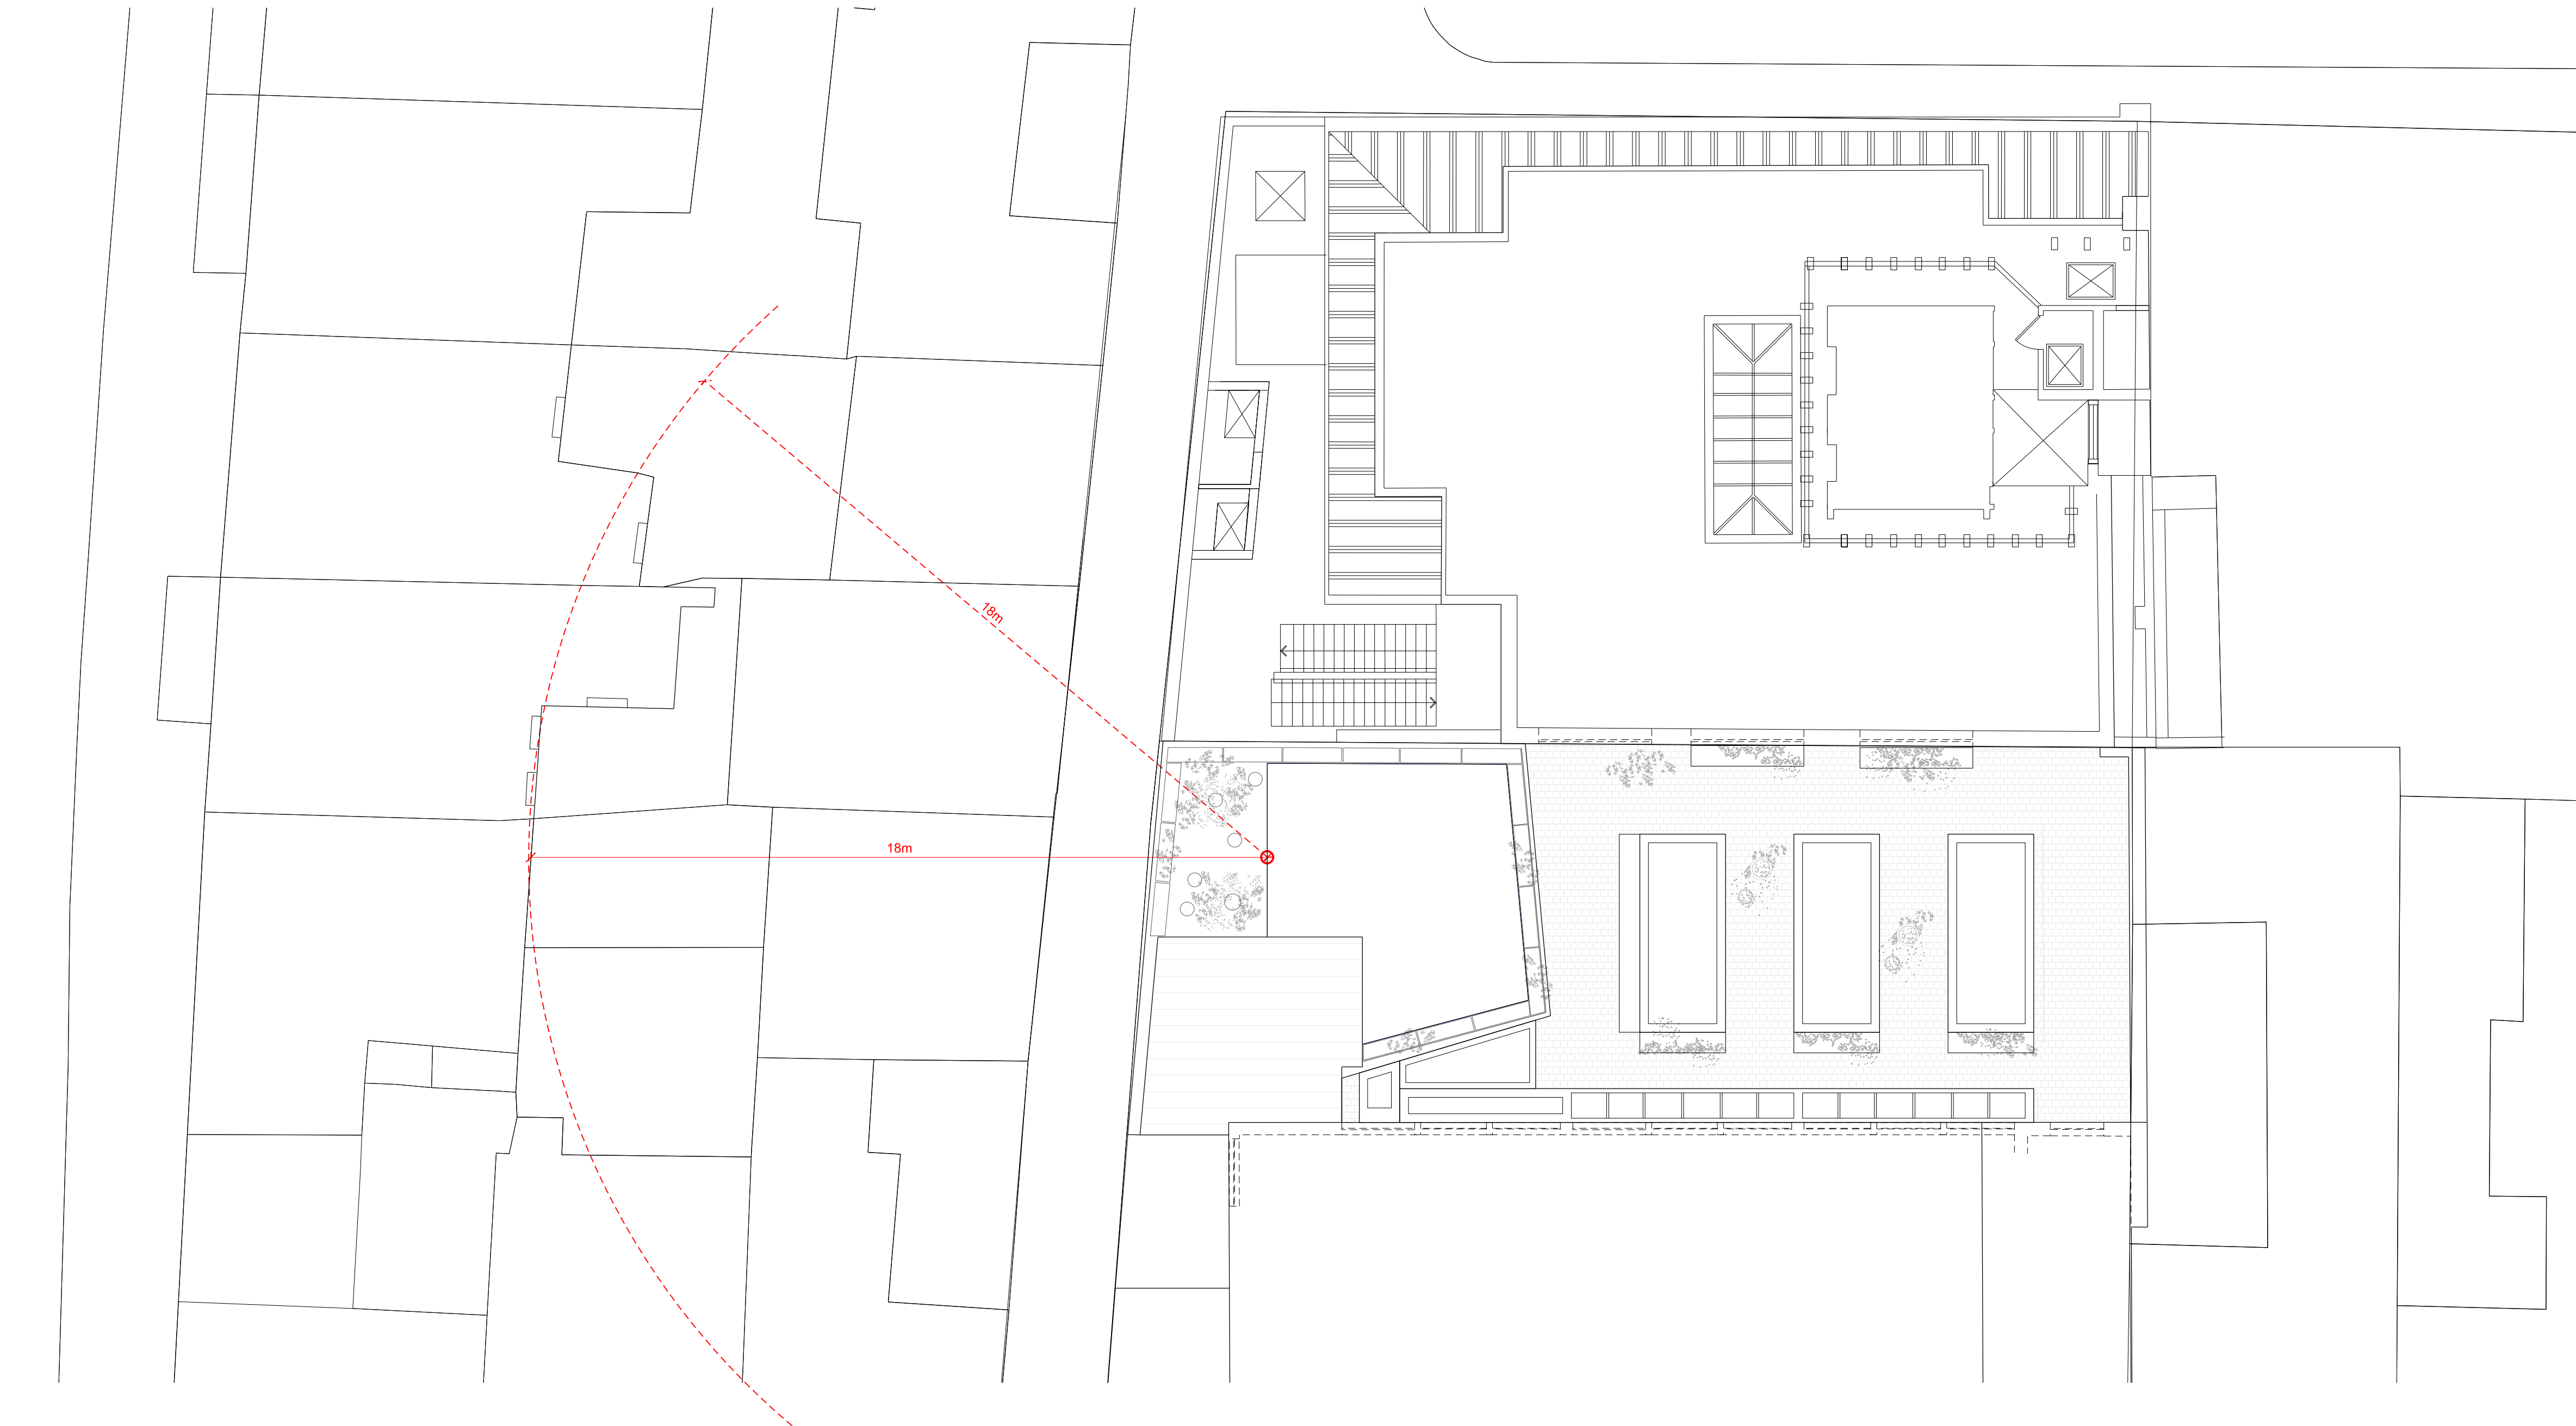


DRAWN: SI INSPECTED: JR

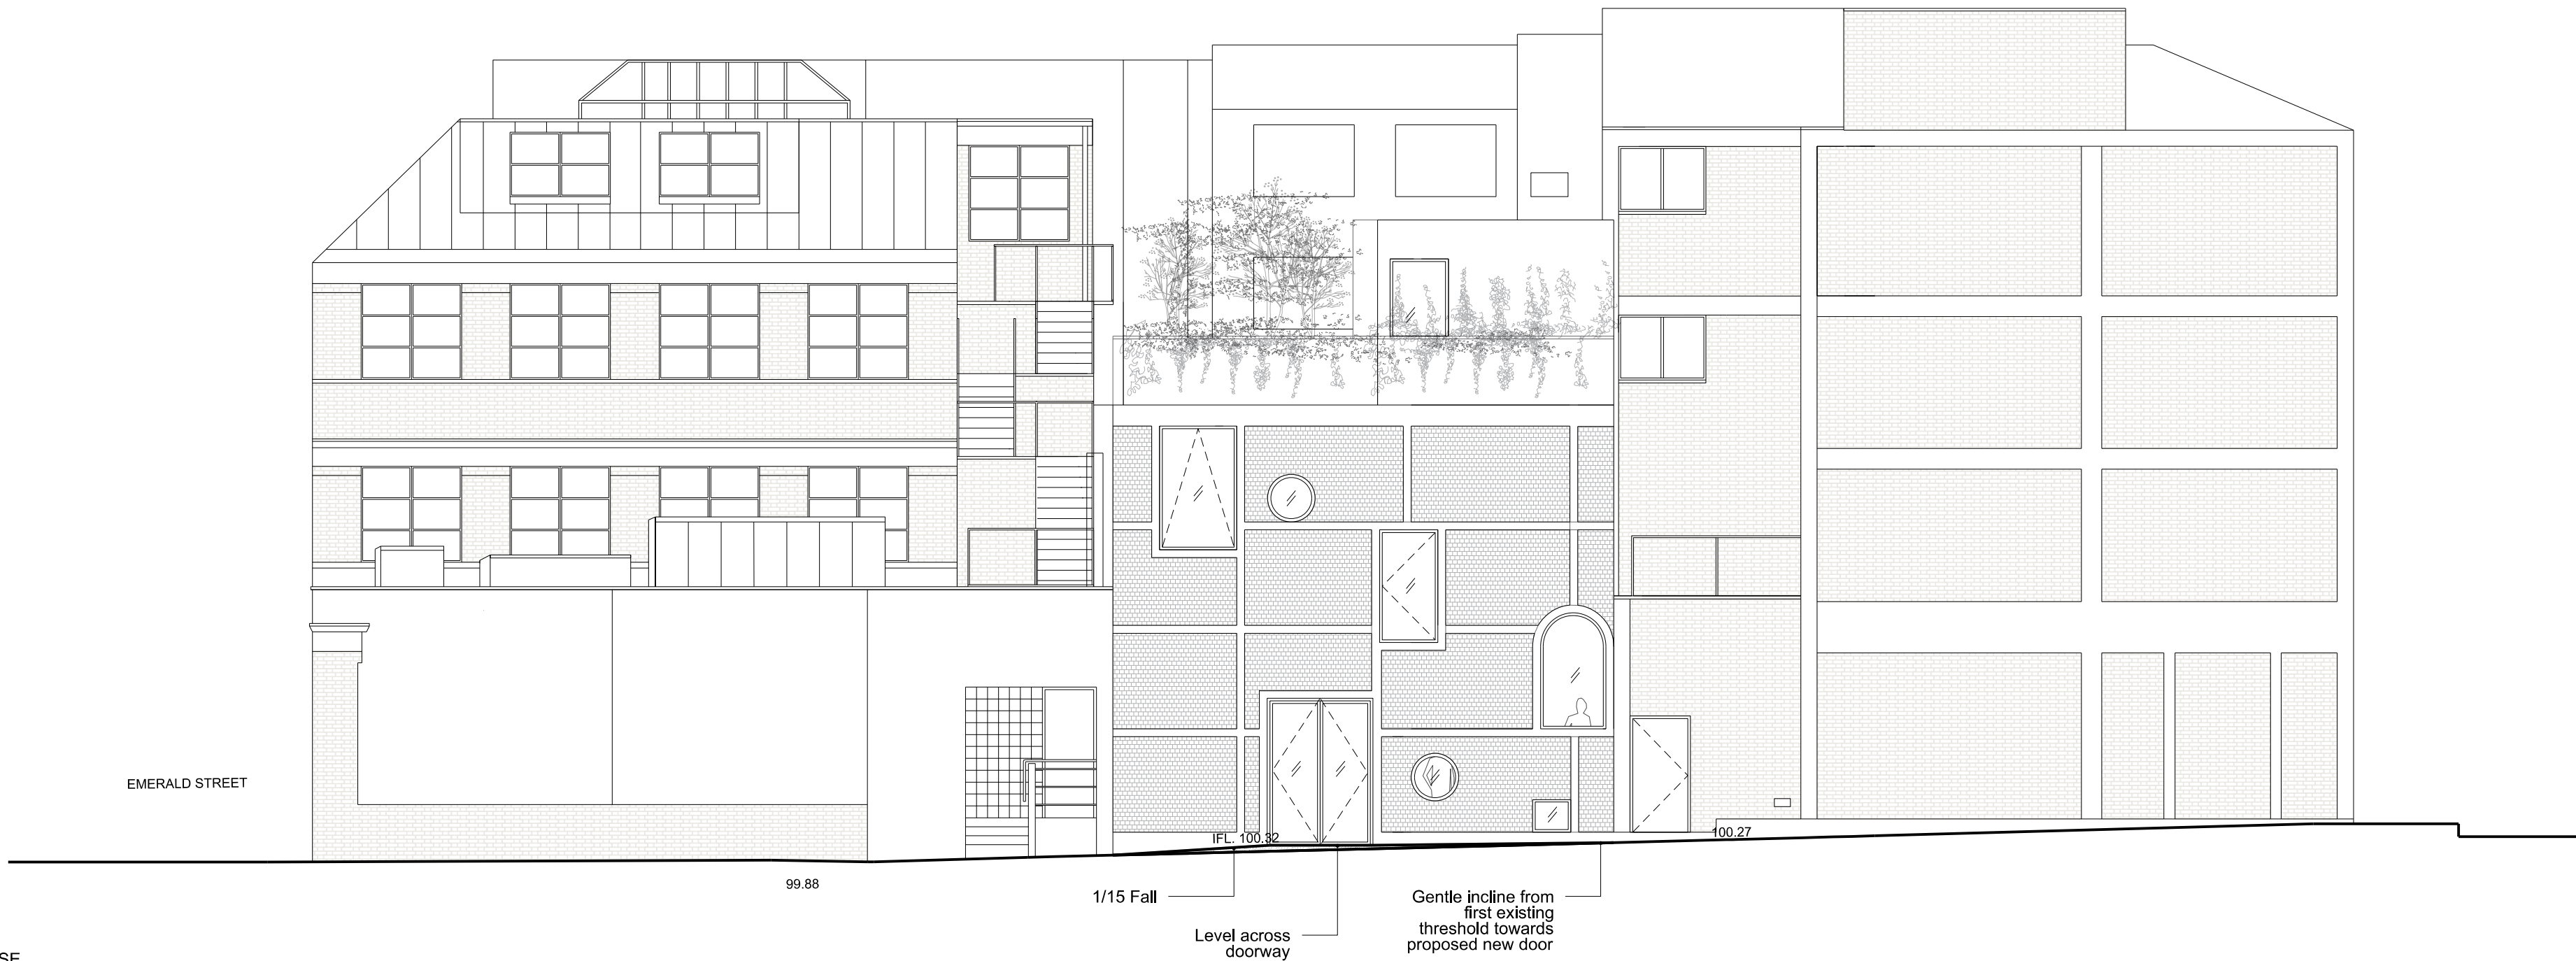

1
1302
PROPOSED ELEVATION OF BEDFORD HOUSE
SCALE 1:200 @A3

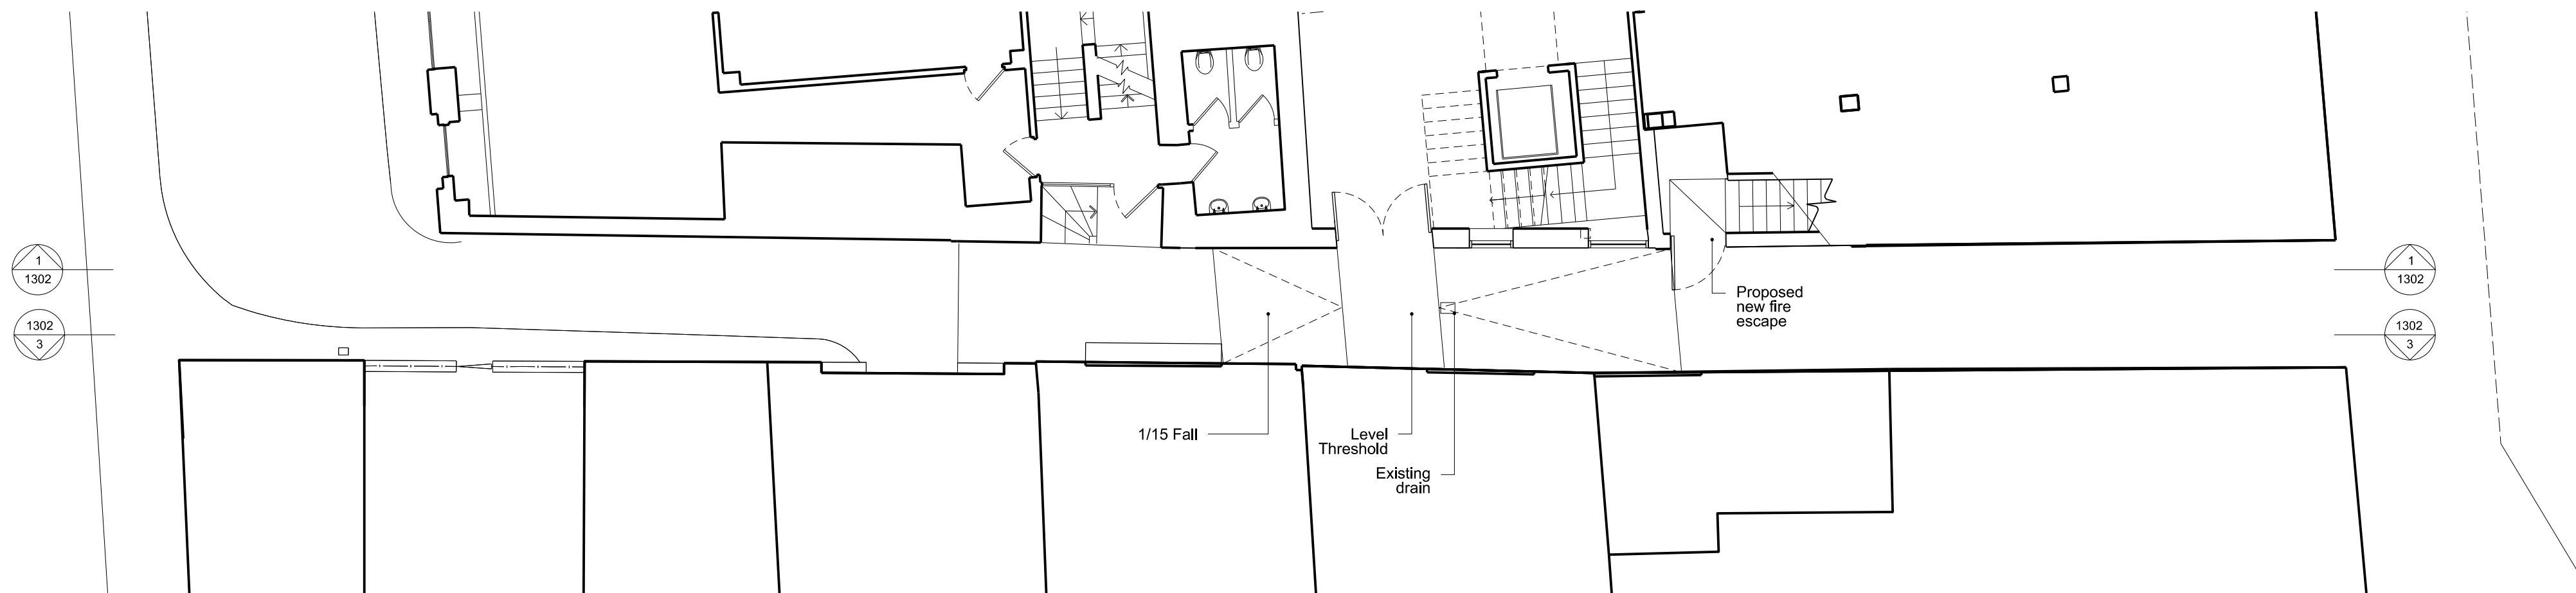

2
1302
PROPOSED PLAN
SCALE 1:200 @A3

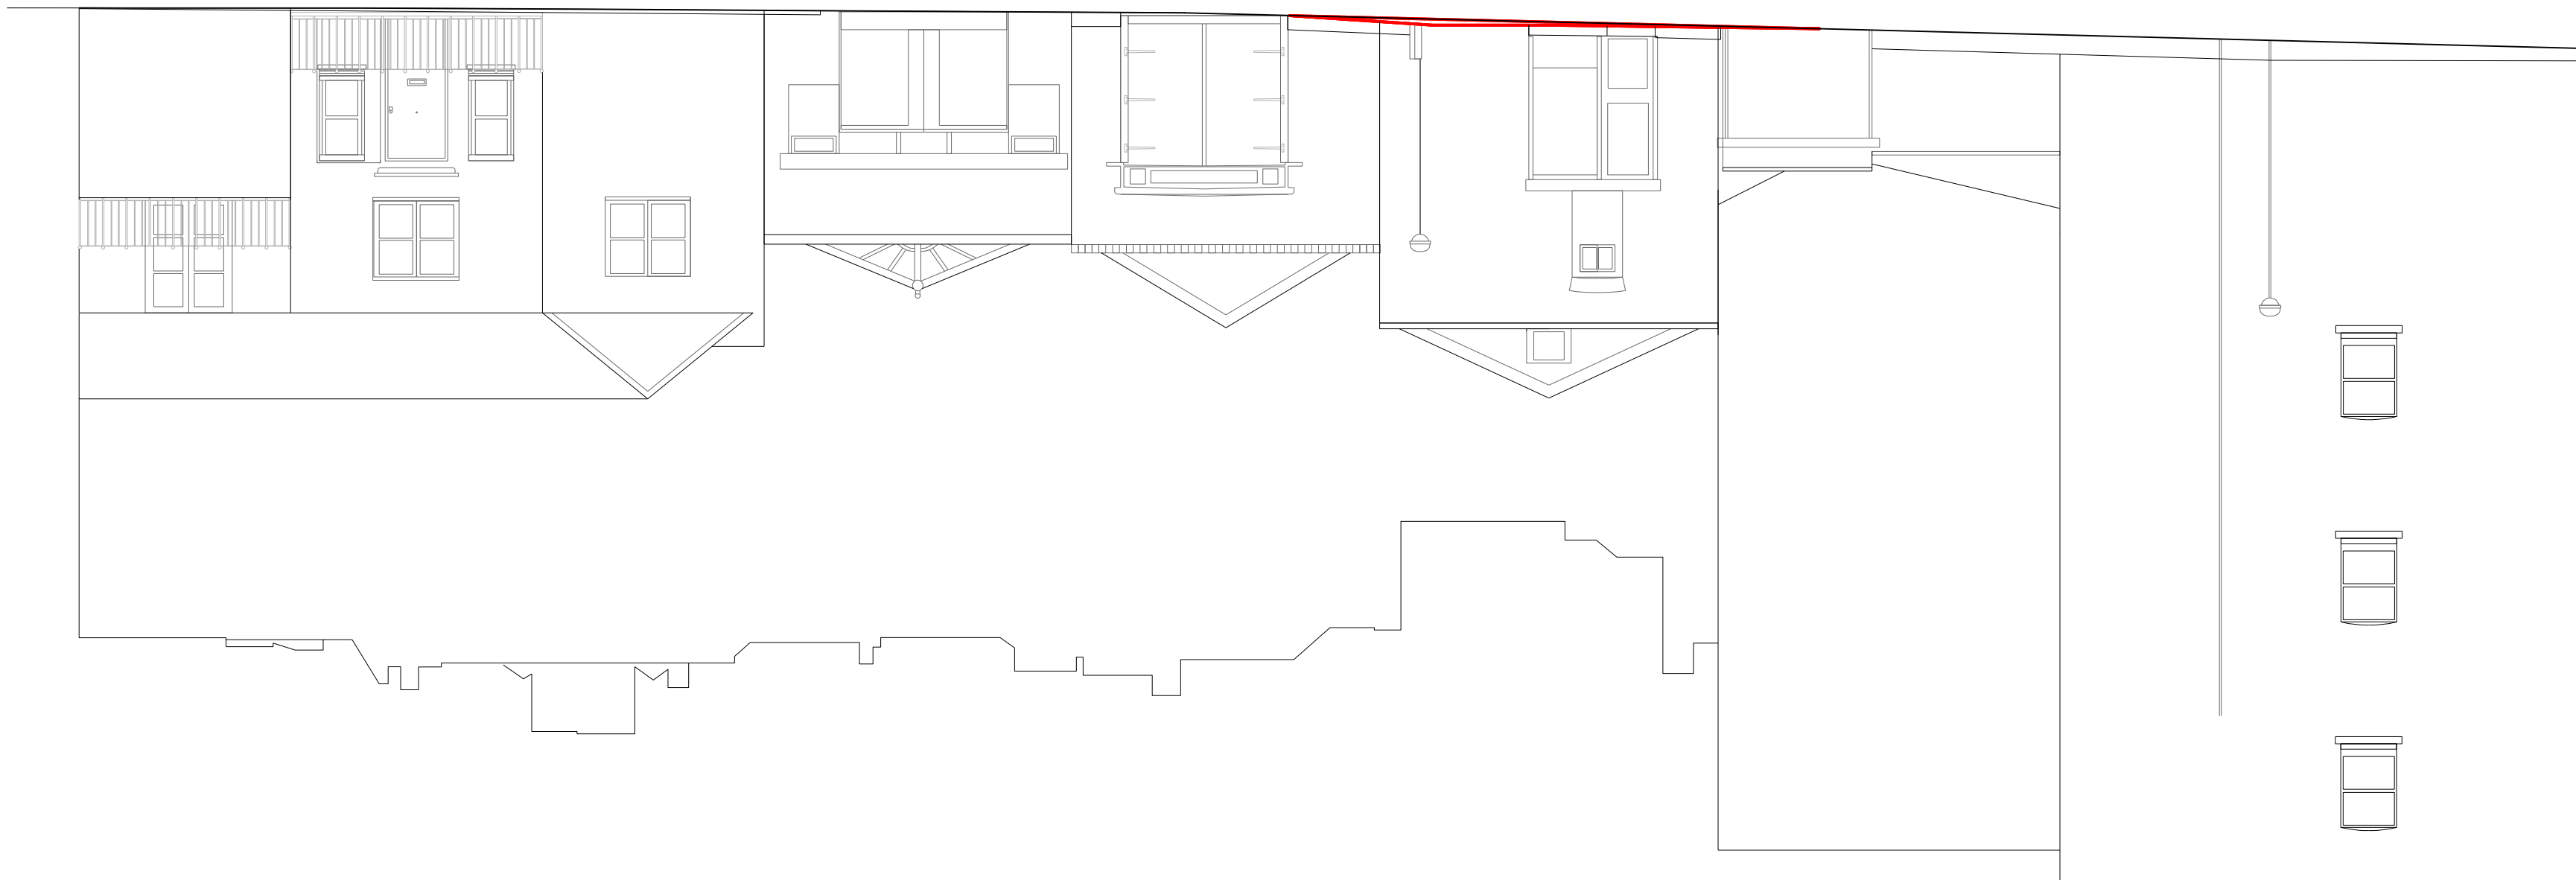

3
1302
PROPOSED ELEVATION OF ALLEYWAY
SCALE 1:200 @A3

NOTES:

A	10.04.17	Planning
-	07.06.16	Planning Amendment
Rev	Date	Description

6a Architects
Rapier House
40 Lams Conduit Street
London WC1N 3LJ
t +44(0)20 7242 5422
f +44(0)20 7242 3646
post@6a.co.uk
www.6a.co.uk

PROJECT: Bedford House

JOB: 255

TITLE: Proposed Alleyway Works
Elevations
STATUS: Planning

DATE: 10.04.17
SCALE: 1:100(A1)
1:200(A3)


REV: A
NUMBER: 1302

DO NOT SCALE FROM THIS DRAWING. ALL DIMENSIONS ARE TO BE
CHECKED ON SITE. THIS DRAWING IS TO BE READ IN
CONJUNCTION WITH ALL CONSULTANTS INFORMATION

DRAWN: SI
INSPECTED: MM



1 PROPOSED ELEVATION OF BEDFORD HOUSE
SCALE 1:50 @A3

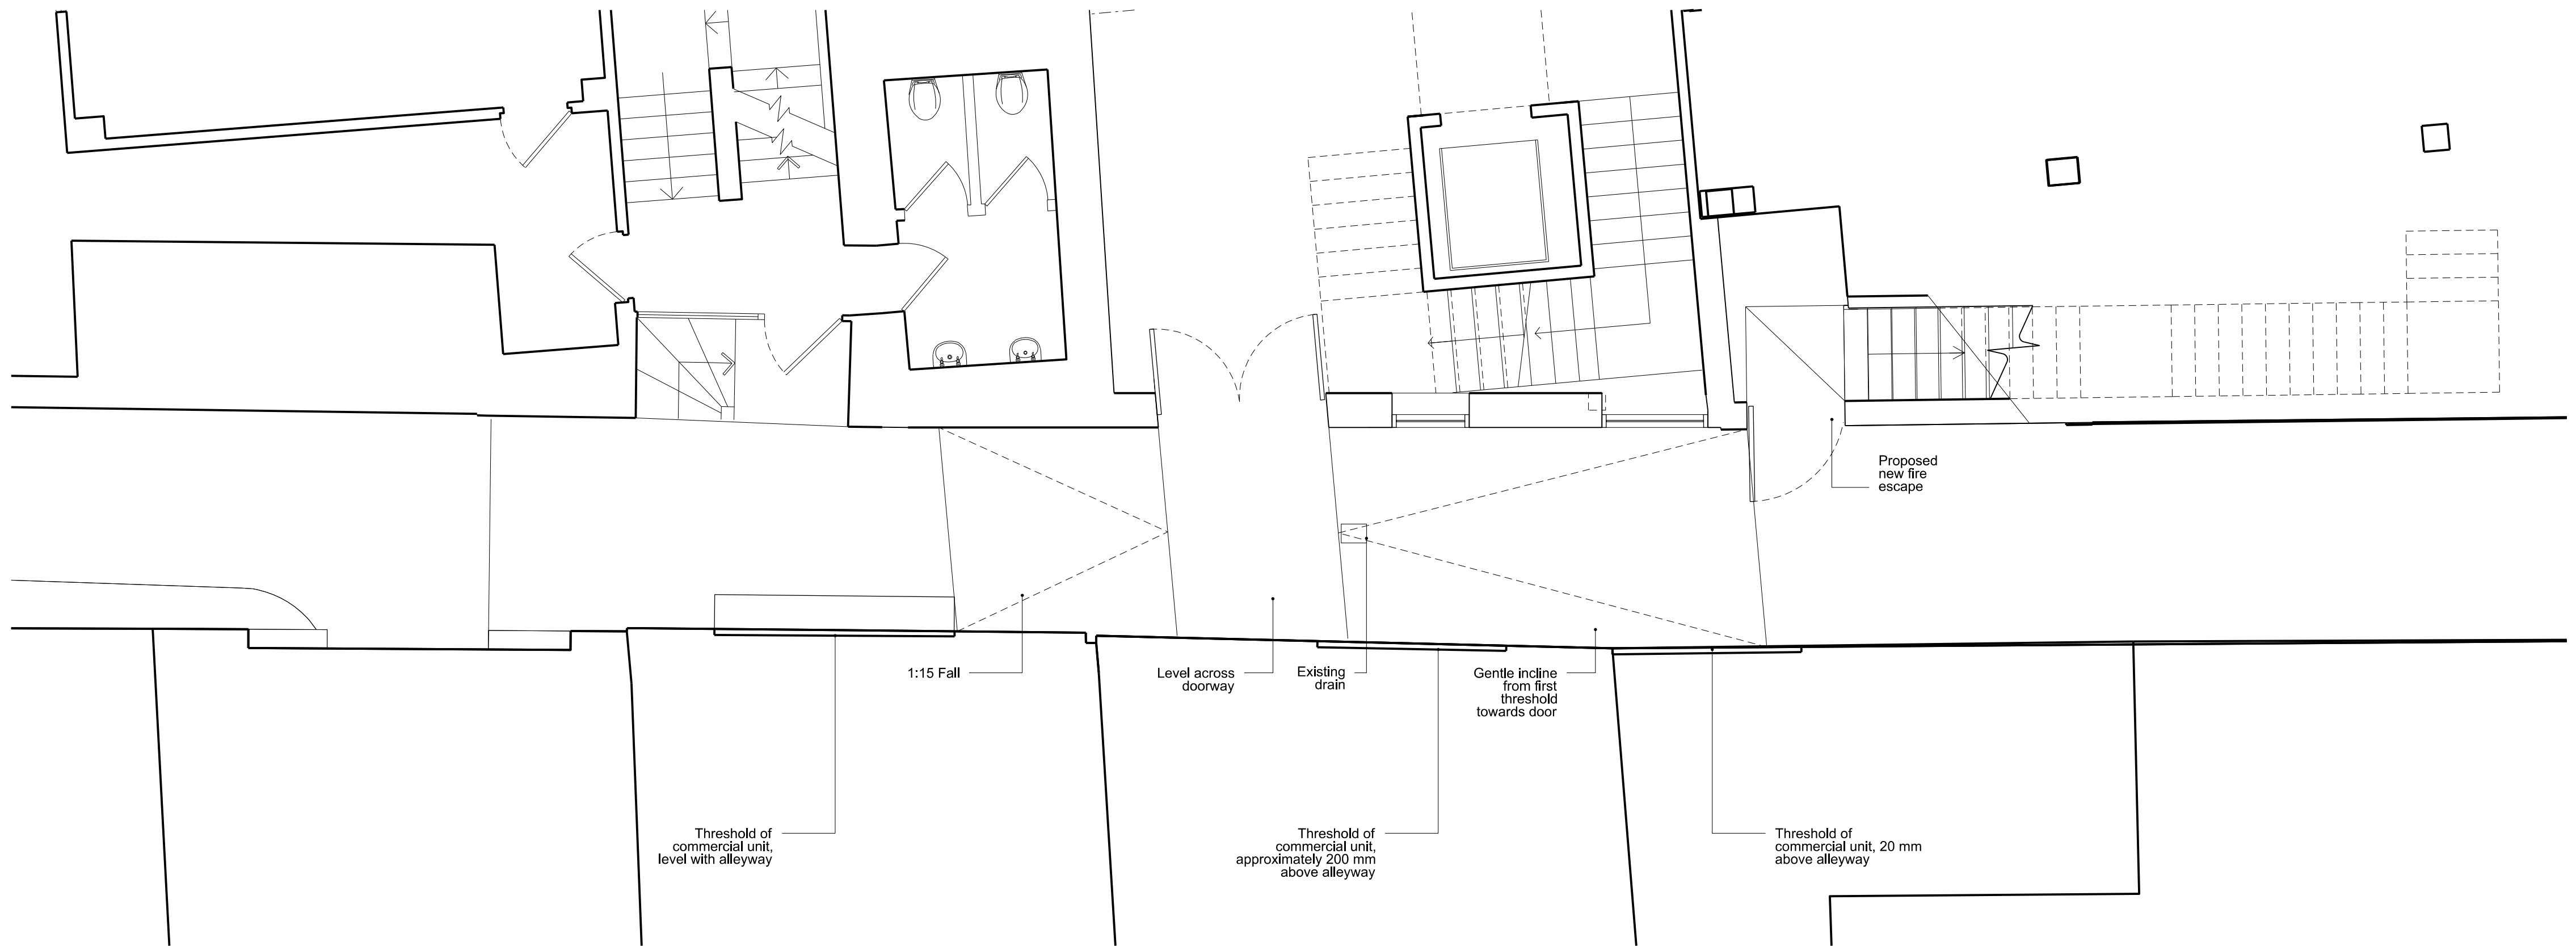

2 PROPOSED PLAN
SCALE 1:50 @A3

NOTES:

Rev	Date	Description
A	10.04.17	Planning
-	07.06.16	Planning amendment

6a Architects
Rapier House
40 Lambs Conduit Street
London WC1N 3LJ
t +44(0)20 7242 5422
f +44(0)20 7242 3646
post@6a.co.uk
www.6a.co.uk

PROJECT: Bedford House

JOB: 255

TITLE: Proposed Alleyway works
Detail Elevation
STATUS: Planning

DATE: 10.04.17 SCALE: 1:50(A1)
1:100(A3)

REV: - NUMBER: 1303

DO NOT SCALE FROM THIS DRAWING. ALL DIMENSIONS ARE TO BE CHECKED ON SITE. THIS DRAWING IS TO BE READ IN CONJUNCTION WITH ALL CONSULTANTS INFORMATION

DRAWN: SI INSPECTED: MM