

PROPOSED SITE OF BUILD

JOHN STREET

BOUNDARY

BOUNDARY


AMERICAN CHURCH

NORTH

BOUNDARY

TOTTENHAM-COURT ROAD

SITE PLAN

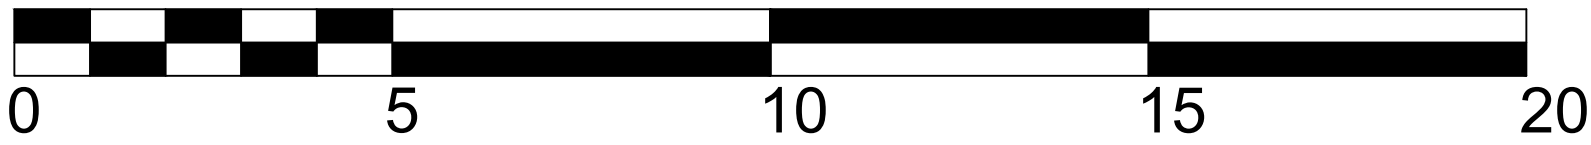


SCALE BAR 1:100

NOTES:

..




REV:	DESCRIPTION:	BY:	DATE:



B2 Live Events Ltd
Watergate
Brox Hill Road
Havering-Atte-Bower
Essex RM4 1QH

CLIENT:
The SOUP KITCHEN


SITE: American International Church 79A Tottenham Court Road, London W1T 4TD, Floor -1			
TITLE: SK-SITE-001			
SCALE AT A1: 1:100	DATE: 22 Jan 19	DRAWN BY: JC	CHECKED:
PROJECT No.: B2-SK-001	DRAWING No.: 1	REVISION:	

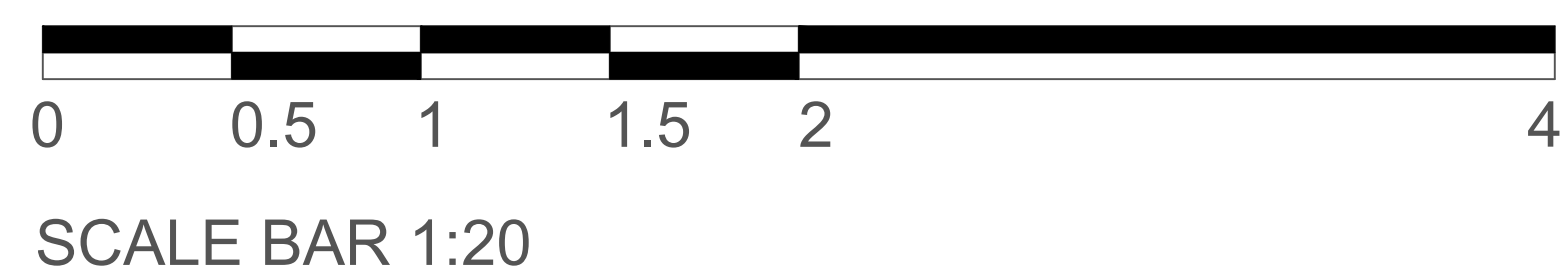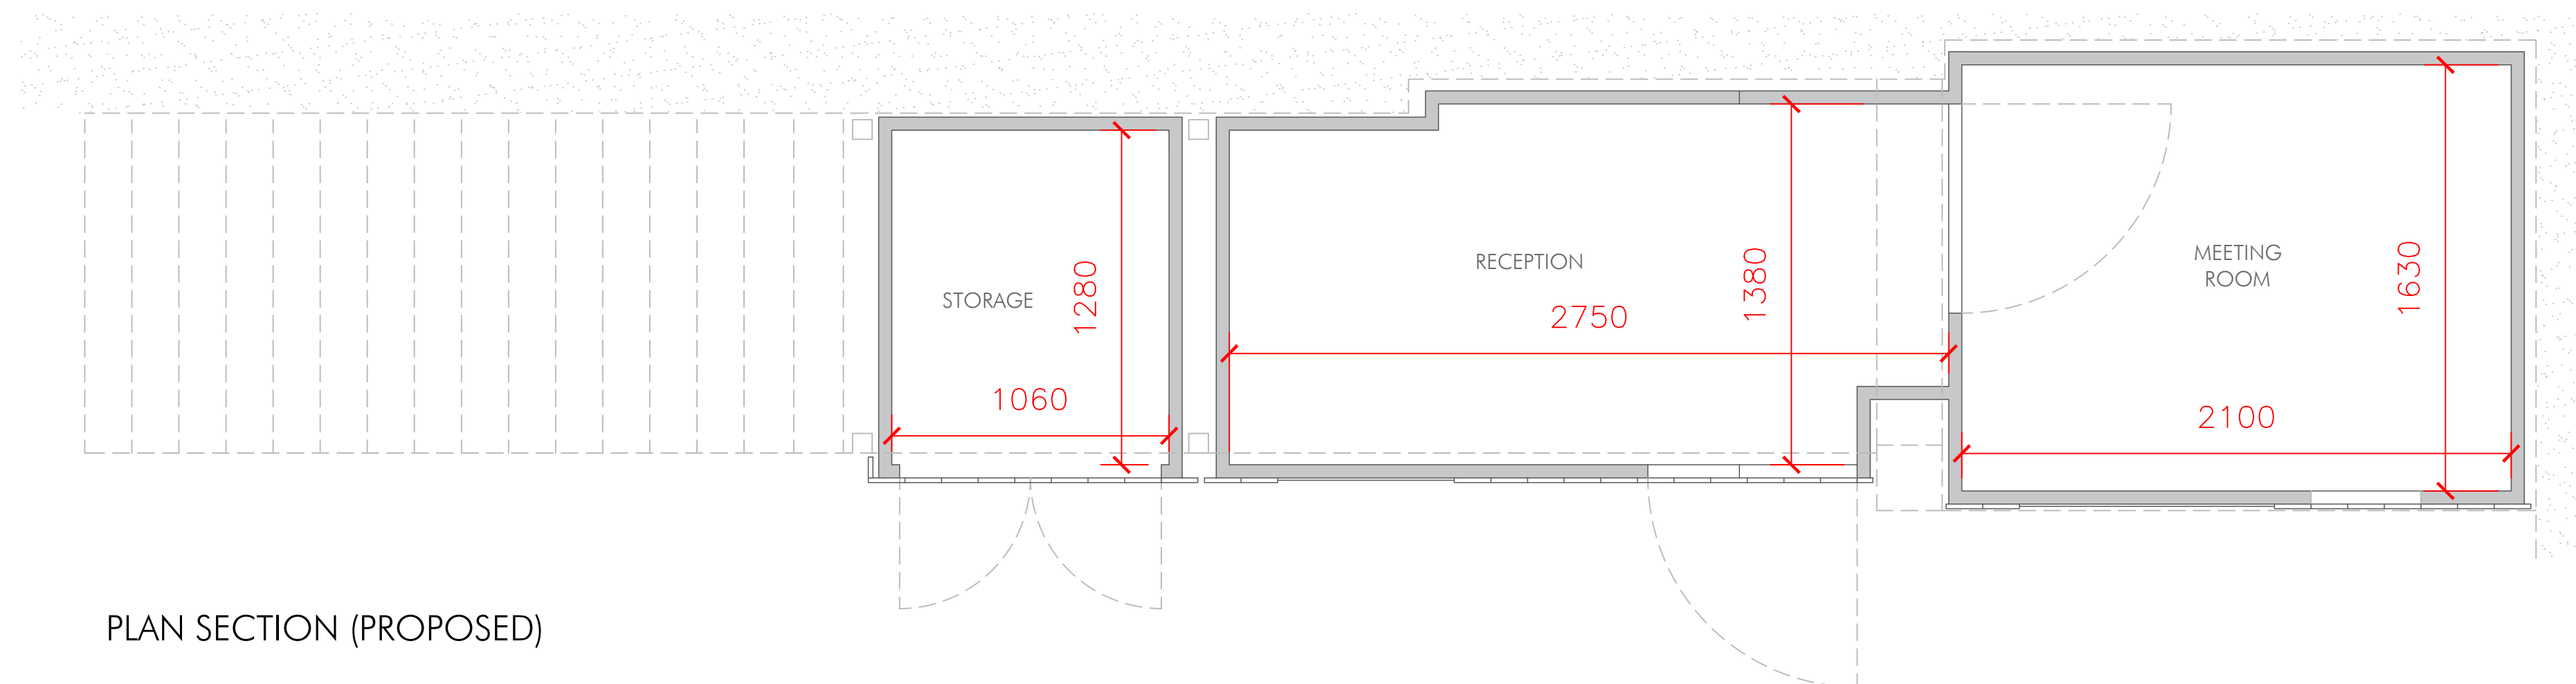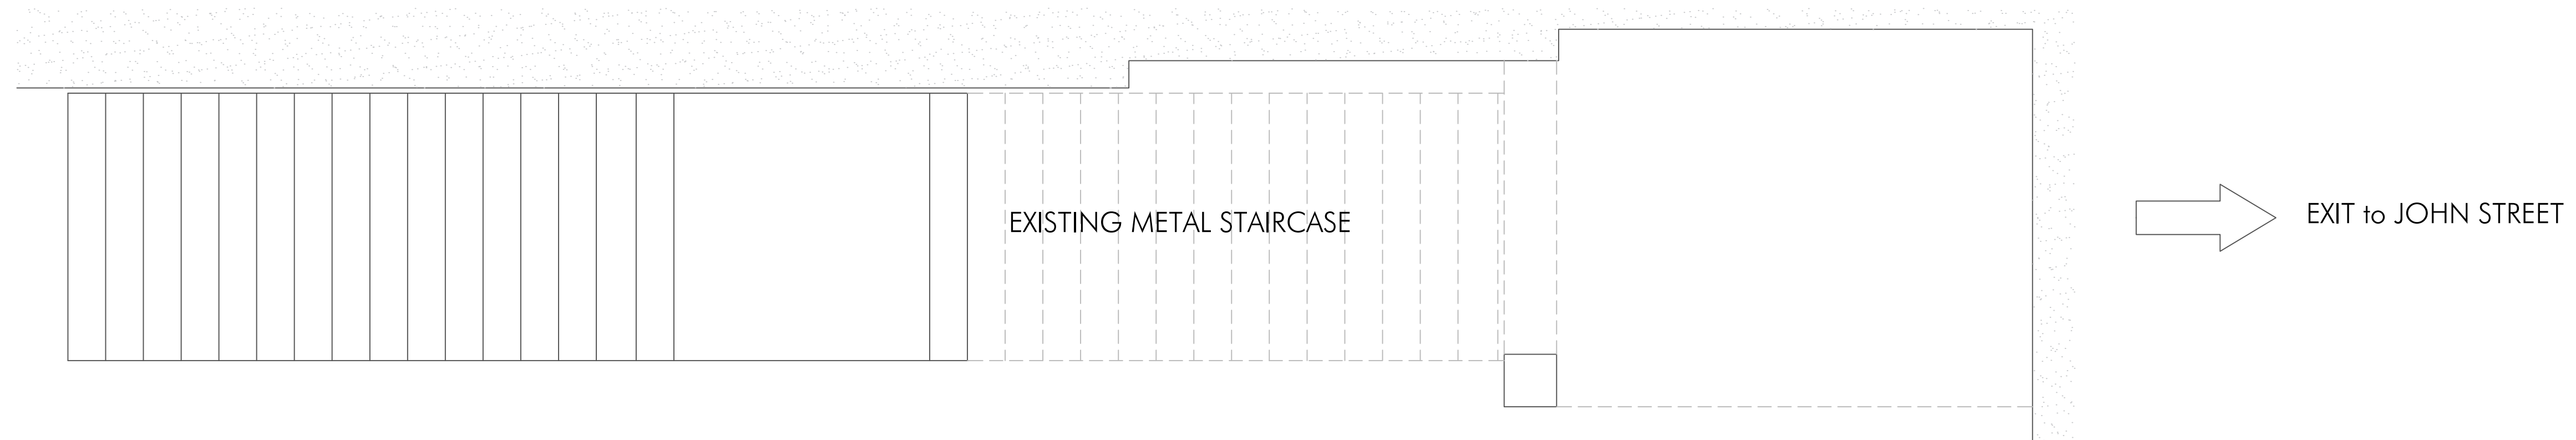


NOTES:

[illegible]


	B2 Live Events Ltd Watergate Brox Hill Road Havering -Atte-Bower Essex RM4 1QH		
CLIENT:			
<h2 style="margin: 0;">The SOUP KITCHEN</h2>			
SITE:	American International Church 79A Tottenham Court Road, London W1T 4TD, Floor -1		
TITLE:			
<h2 style="margin: 0;">SK-PLAN-001</h2>			
SCALE AT A1: 1:20	DATE: 22 Jan 19	DRAWN BY: JC	CHECKED:
PROJECT No.: B2-SK-001	DRAWING No.: 1	REVISION: 	

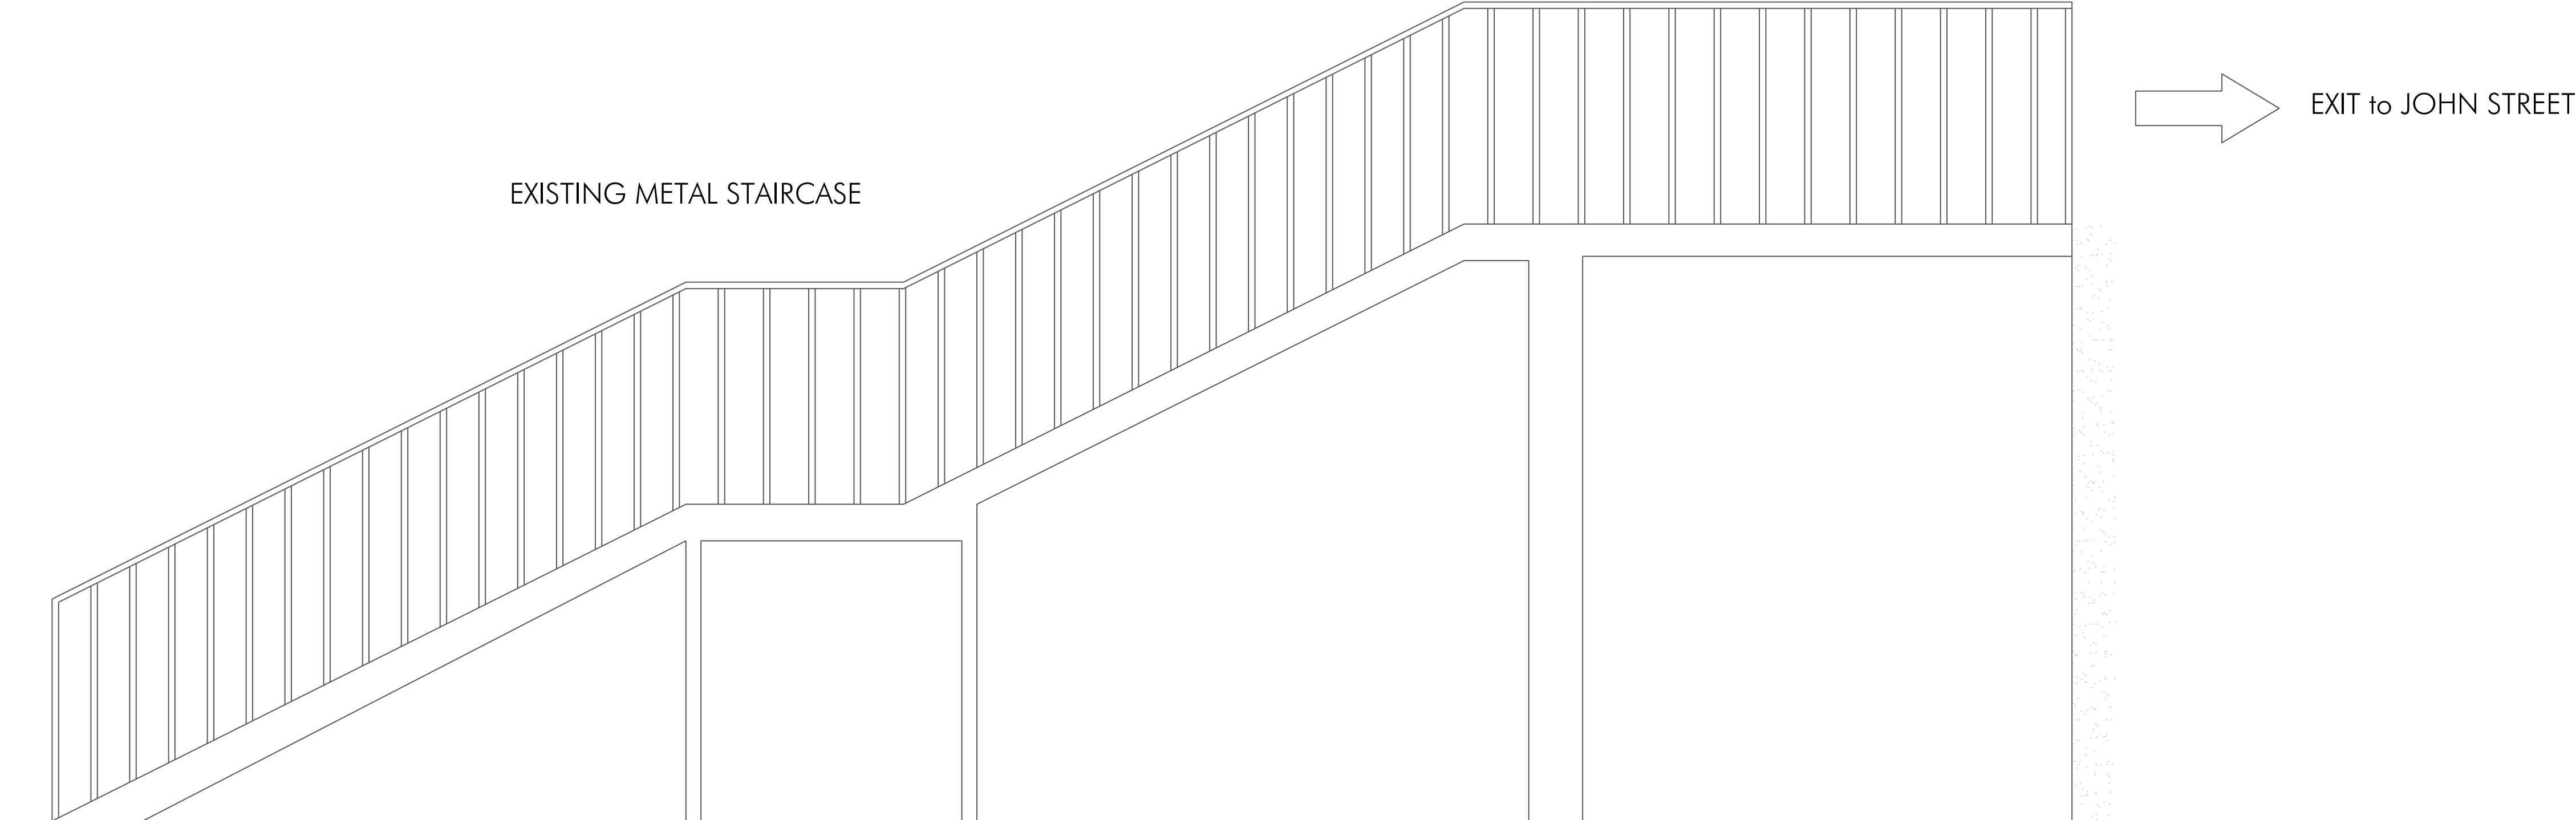

SIDE ELEVATION (EXISTING)

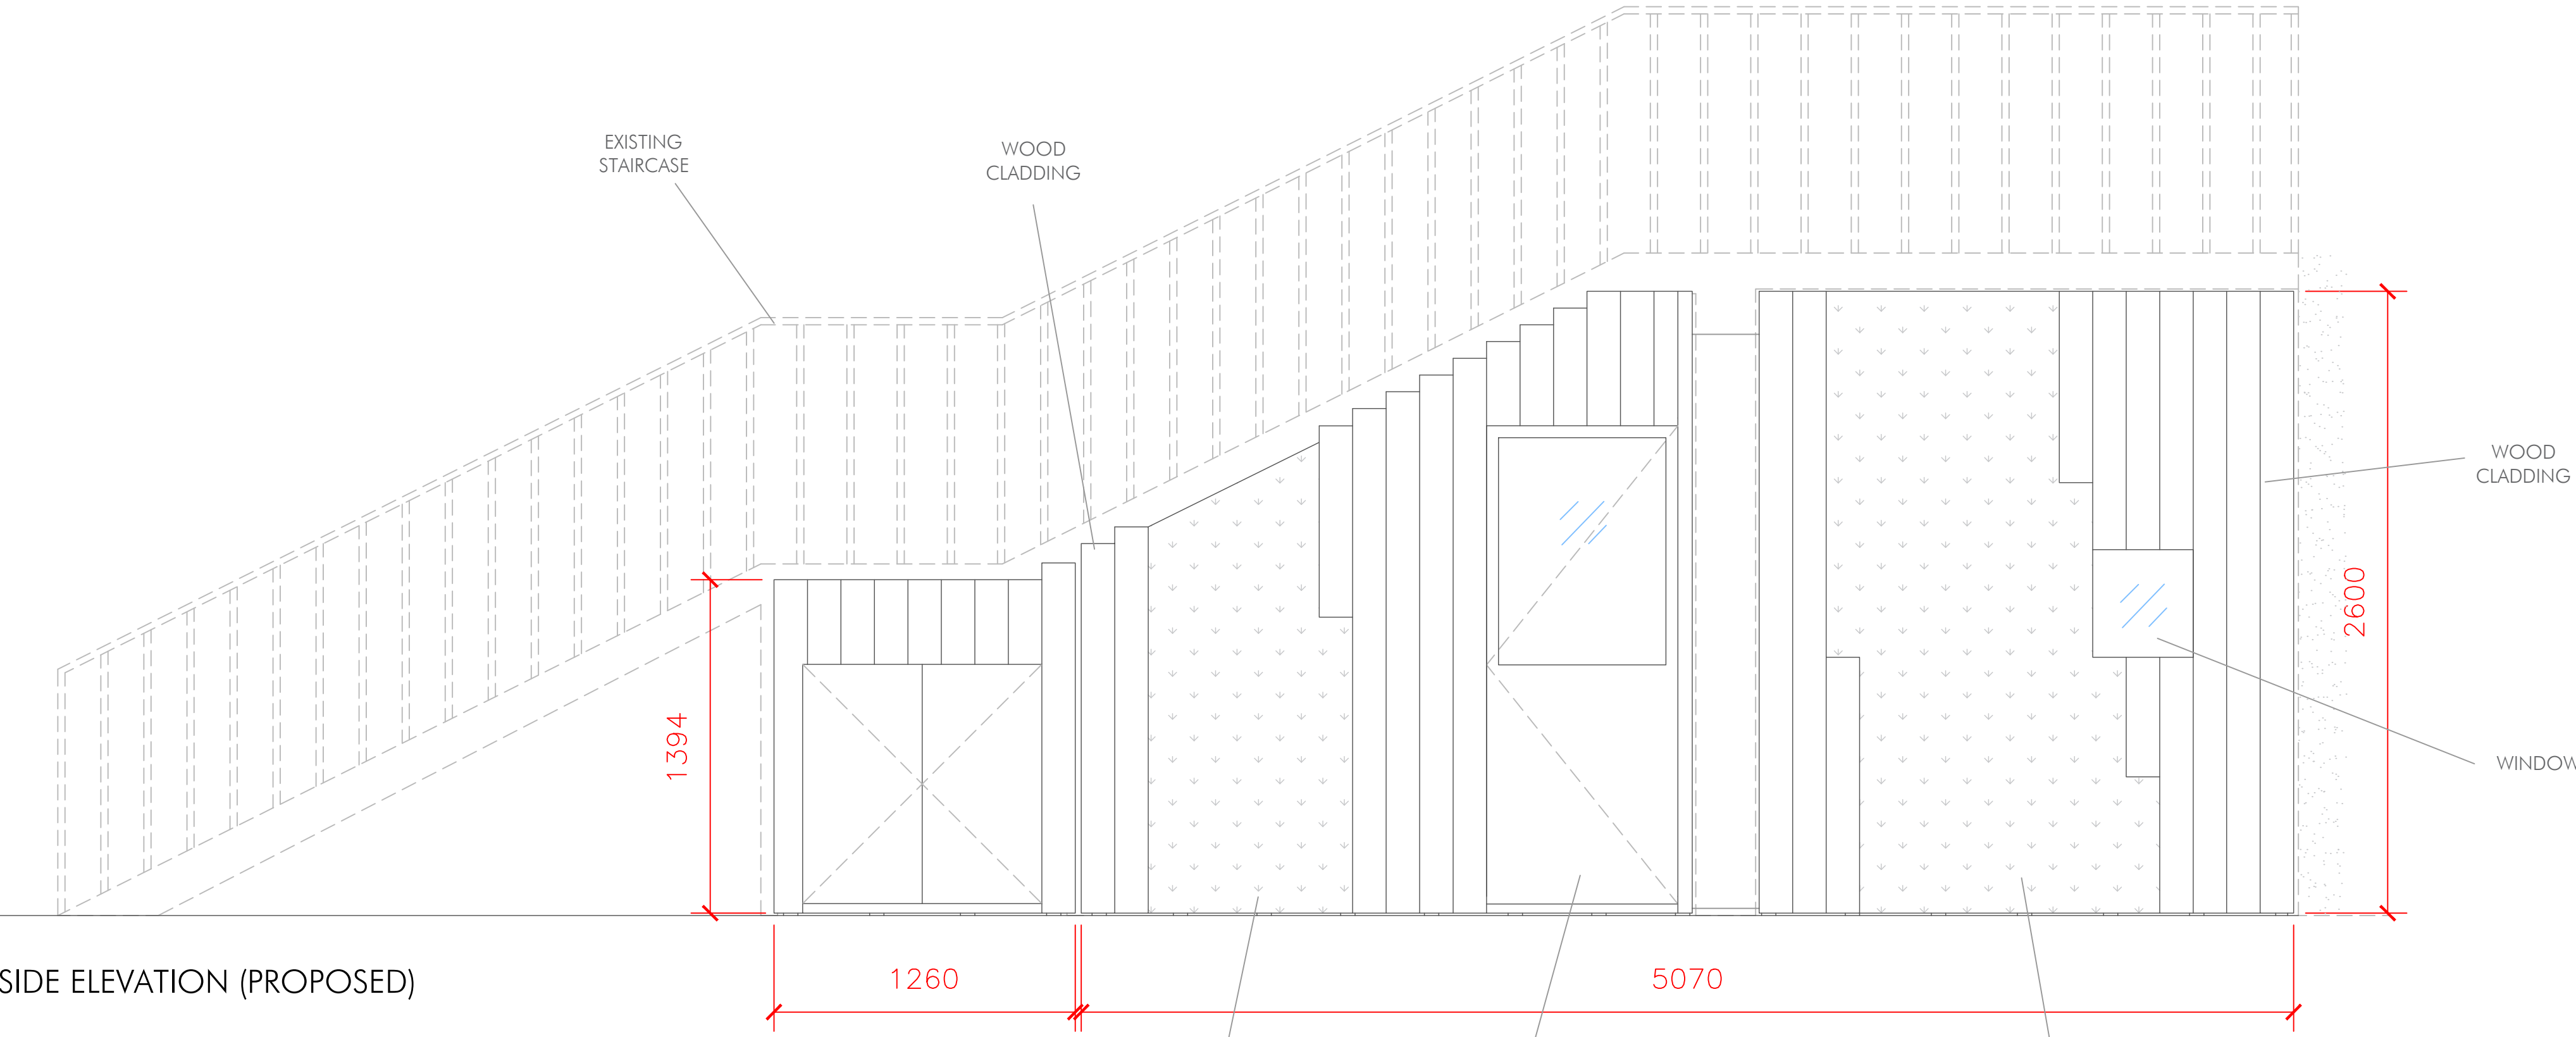

SIDE ELEVATION (PROPOSED)

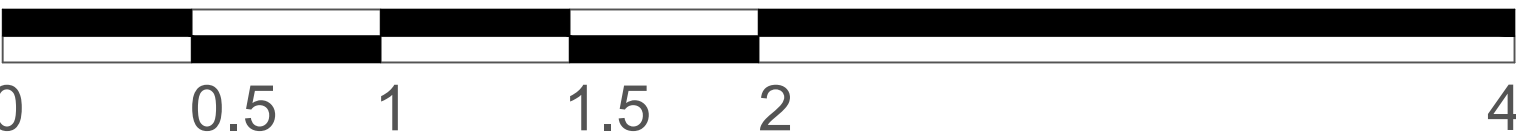

SCALE BAR 1:20

NOTES:

..

REV:	DESCRIPTION:	BY:	DATE:

B2 Live Events Ltd
Watergate
Brox Hill Road
Havering-Atte-Bower
Essex RM4 1QH

CLIENT:

The SOUP KITCHEN

SITE:

American International Church
79A Tottenham Court Road, London W1T 4TD,
Floor -1

TITLE:

SK-ELEV-001

SCALE AT A1: 1:20	DATE: 22 Jan 19	DRAWN BY: JC	CHECKED:
PROJECT No.: B2-SK-001	DRAWING No.: 1	REVISION:	