



Front elevation

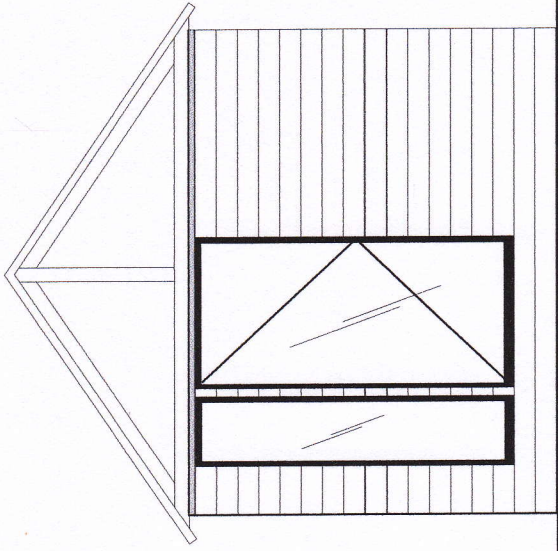

Right elevation

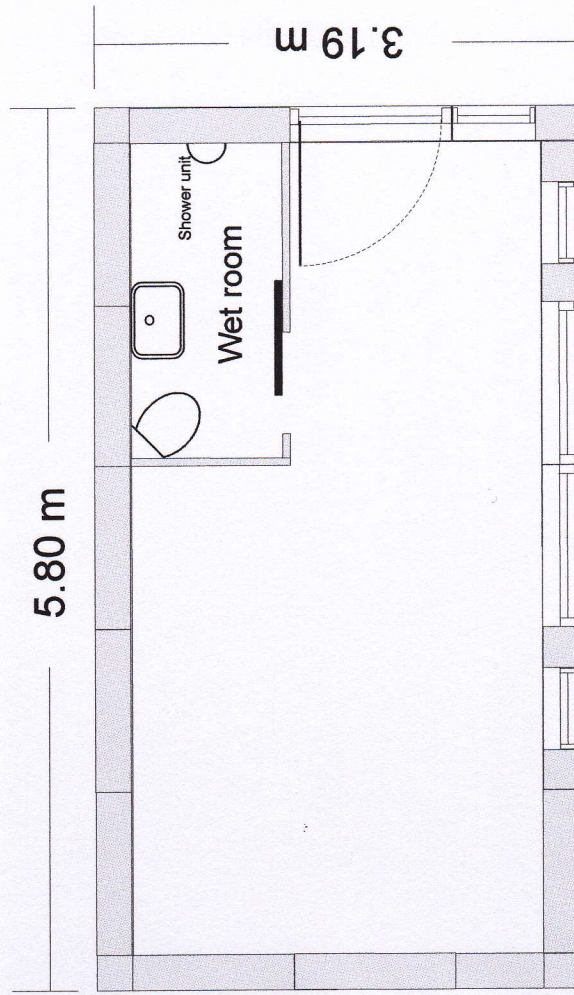

Plan scale 1 : 50 @ A4

ZED BOX		
www.zedbox.co.uk		
Client Glynis Hall 7 Eton Villas		
Model ZB Barn 525F		
Title Plan & Elevations		
Dwg No 1510219A		
Stage Proposed		
Drawn PJW	Checked PJW	Date 24/01/19
Scale 1 : 50	Rev @ A4	