
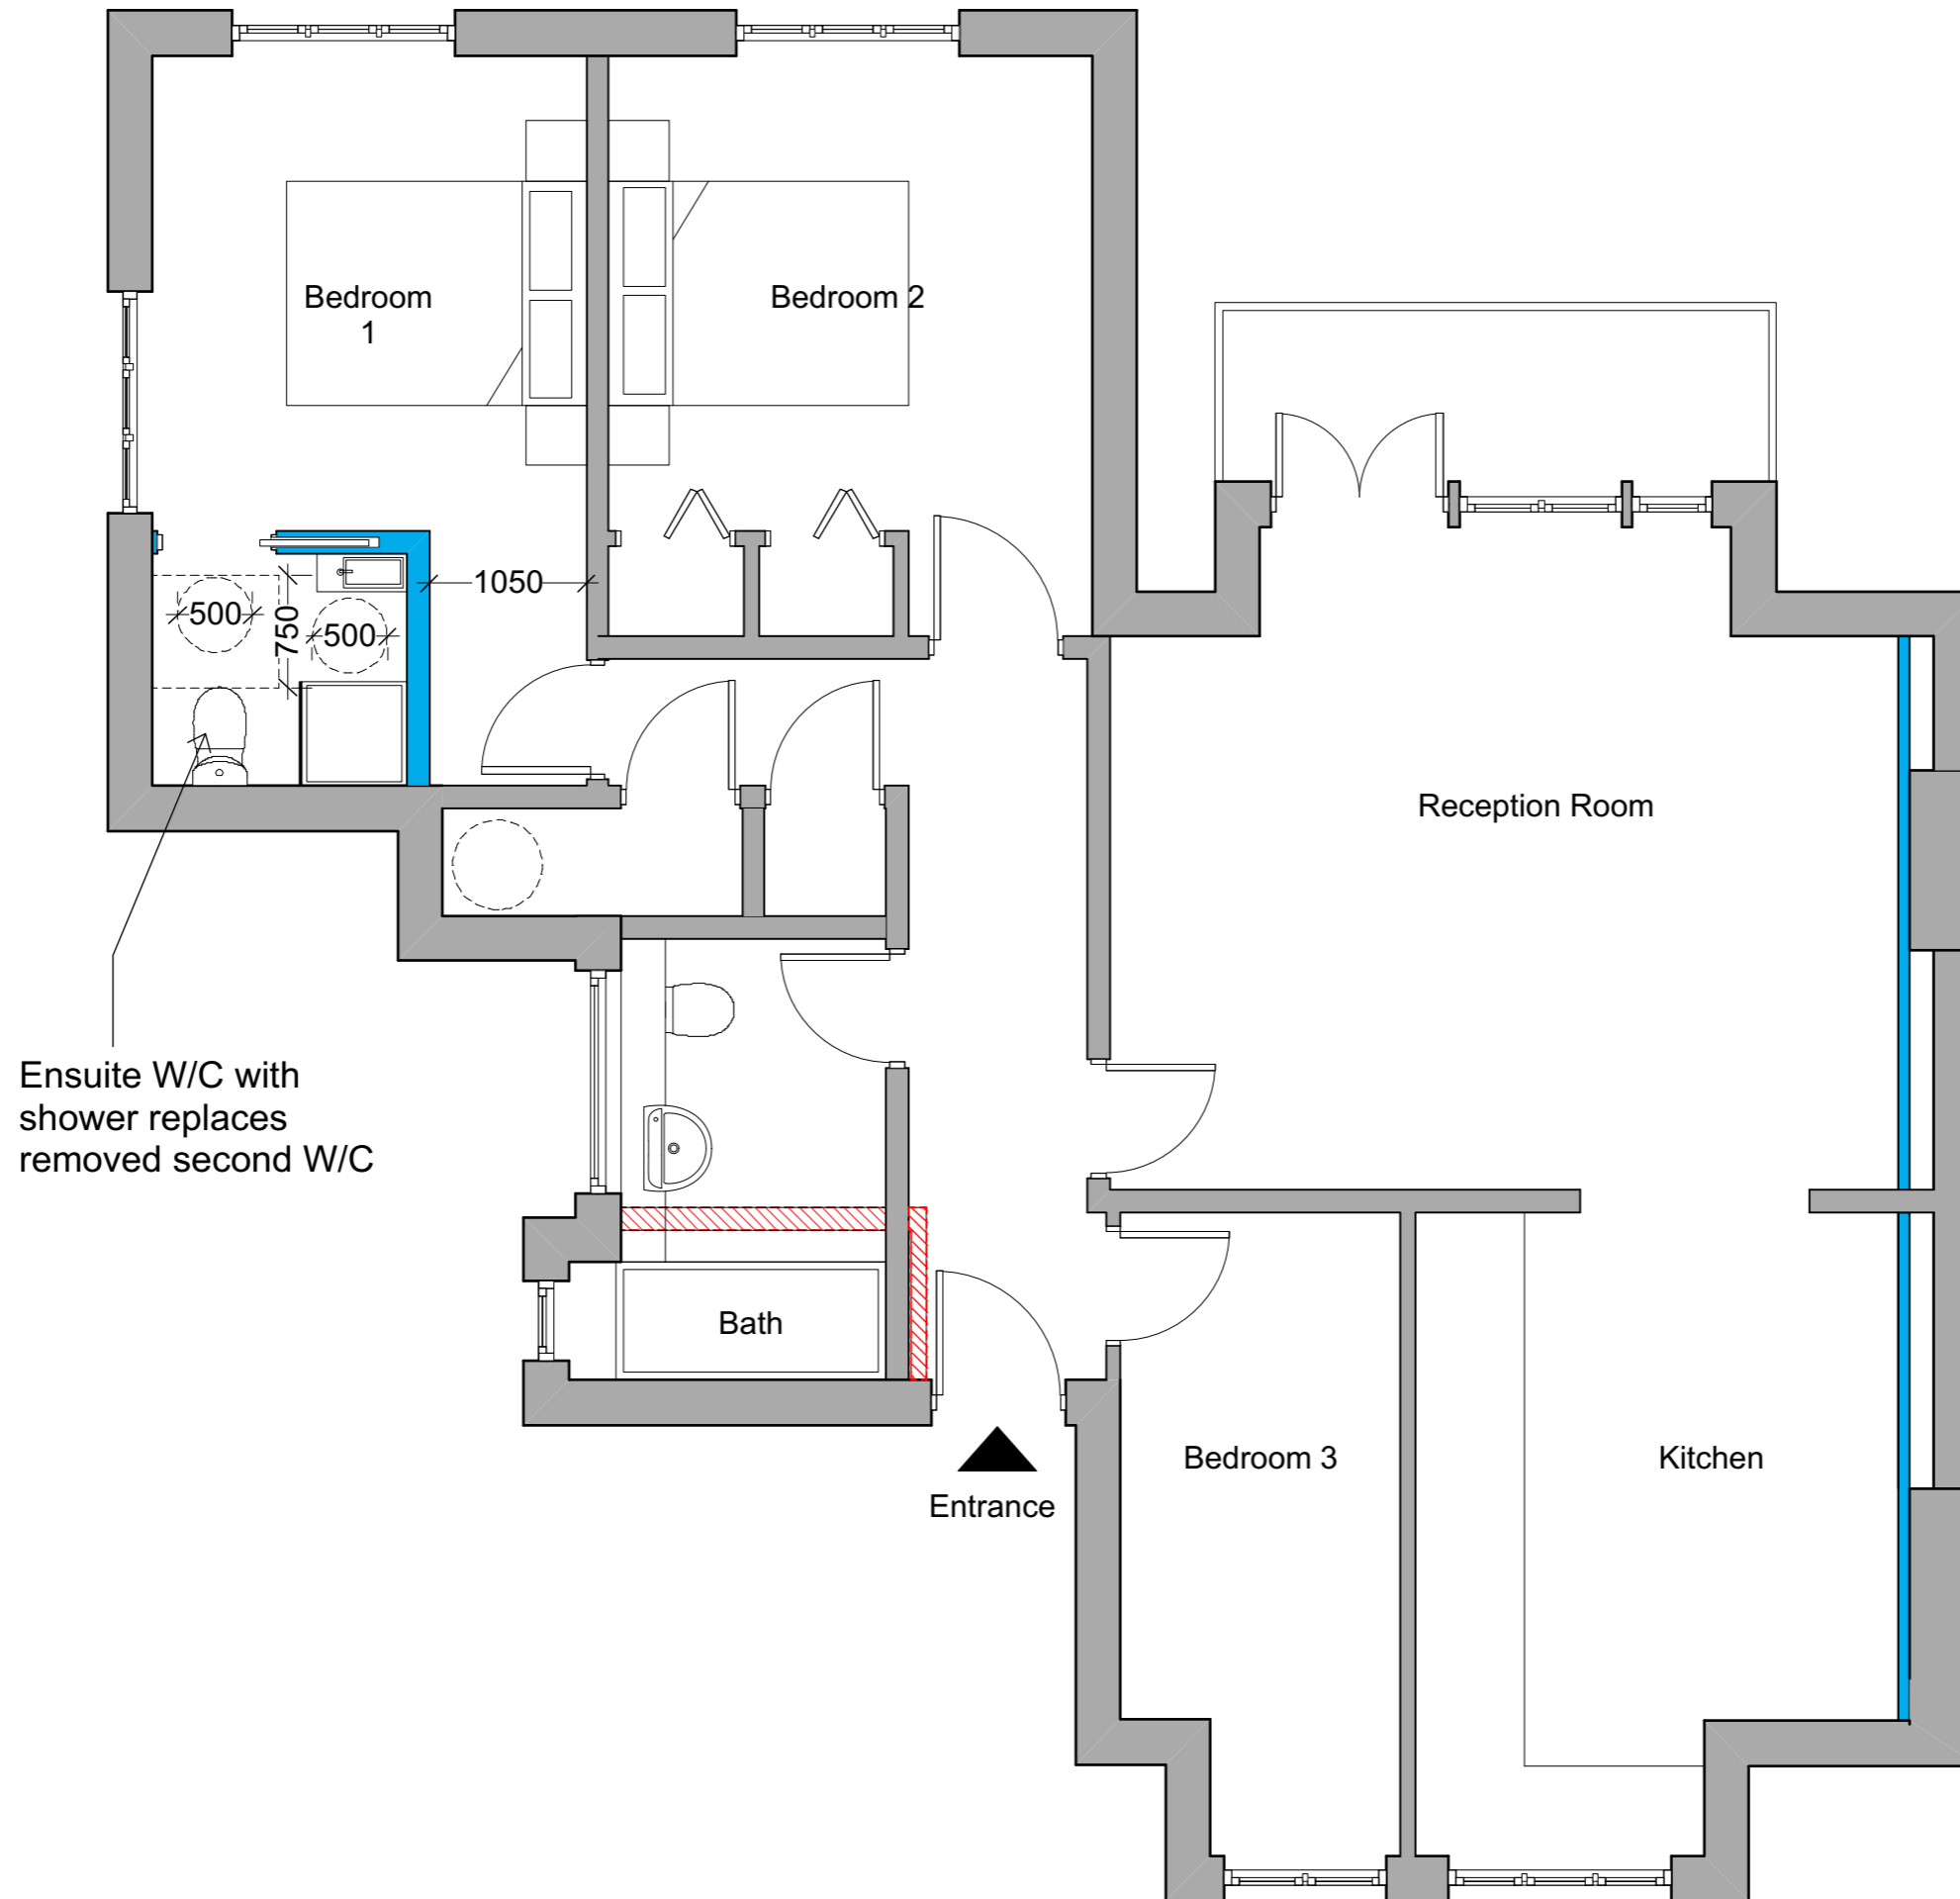
 Demolished  
 Proposed Stud Wall



Rev	Date	Description	By	
Client				
<b>MR K FOWLER</b>				
Project				
FLAT 6, 47 HOLLY CROFT AVENUE HAMPSTEAD, LONDON NW3 7QJ				
Drawing				
<b>PROPOSED FLOOR PLAN</b>				
Scale	Status	Date	Drawn	Checked
1:50 @ A3	FEASIB	JAN 18	LC	LC
Drawing No.				Revision
<b>1019/PL/02</b>				
<b>BAILE ARCHITECTURE LTD</b>				
TELEPHONE   07966073860 EMAIL   LC@BAILEARCHITECTURE.CO.UK RIBA & ARB REGISTERED				

Client

**MR K FOWLER**

Project

FLAT 6, 47 HOLLY CROFT AVENUE  
HAMPSTEAD, LONDON  
NW3 7QJ

Drawing

**PROPOSED FLOOR PLAN**

Scale	Status	Date	Drawn	Checked
1:50 @ A3	FEASIB	JAN 18	LC	LC
Drawing No.				Revision
<b>1019/PL/02</b>				
<b>BAILE ARCHITECTURE LTD</b>				
TELEPHONE   07966073860 EMAIL   LC@BAILEARCHITECTURE.CO.UK RIBA & ARB REGISTERED				

Scale

1:50 @ A3

Drawing No.

**1019/PL/02**

**BAILE ARCHITECTURE LTD**

TELEPHONE | 07966073860  
EMAIL | LC@BAILEARCHITECTURE.CO.UK  
RIBA & ARB REGISTERED

