
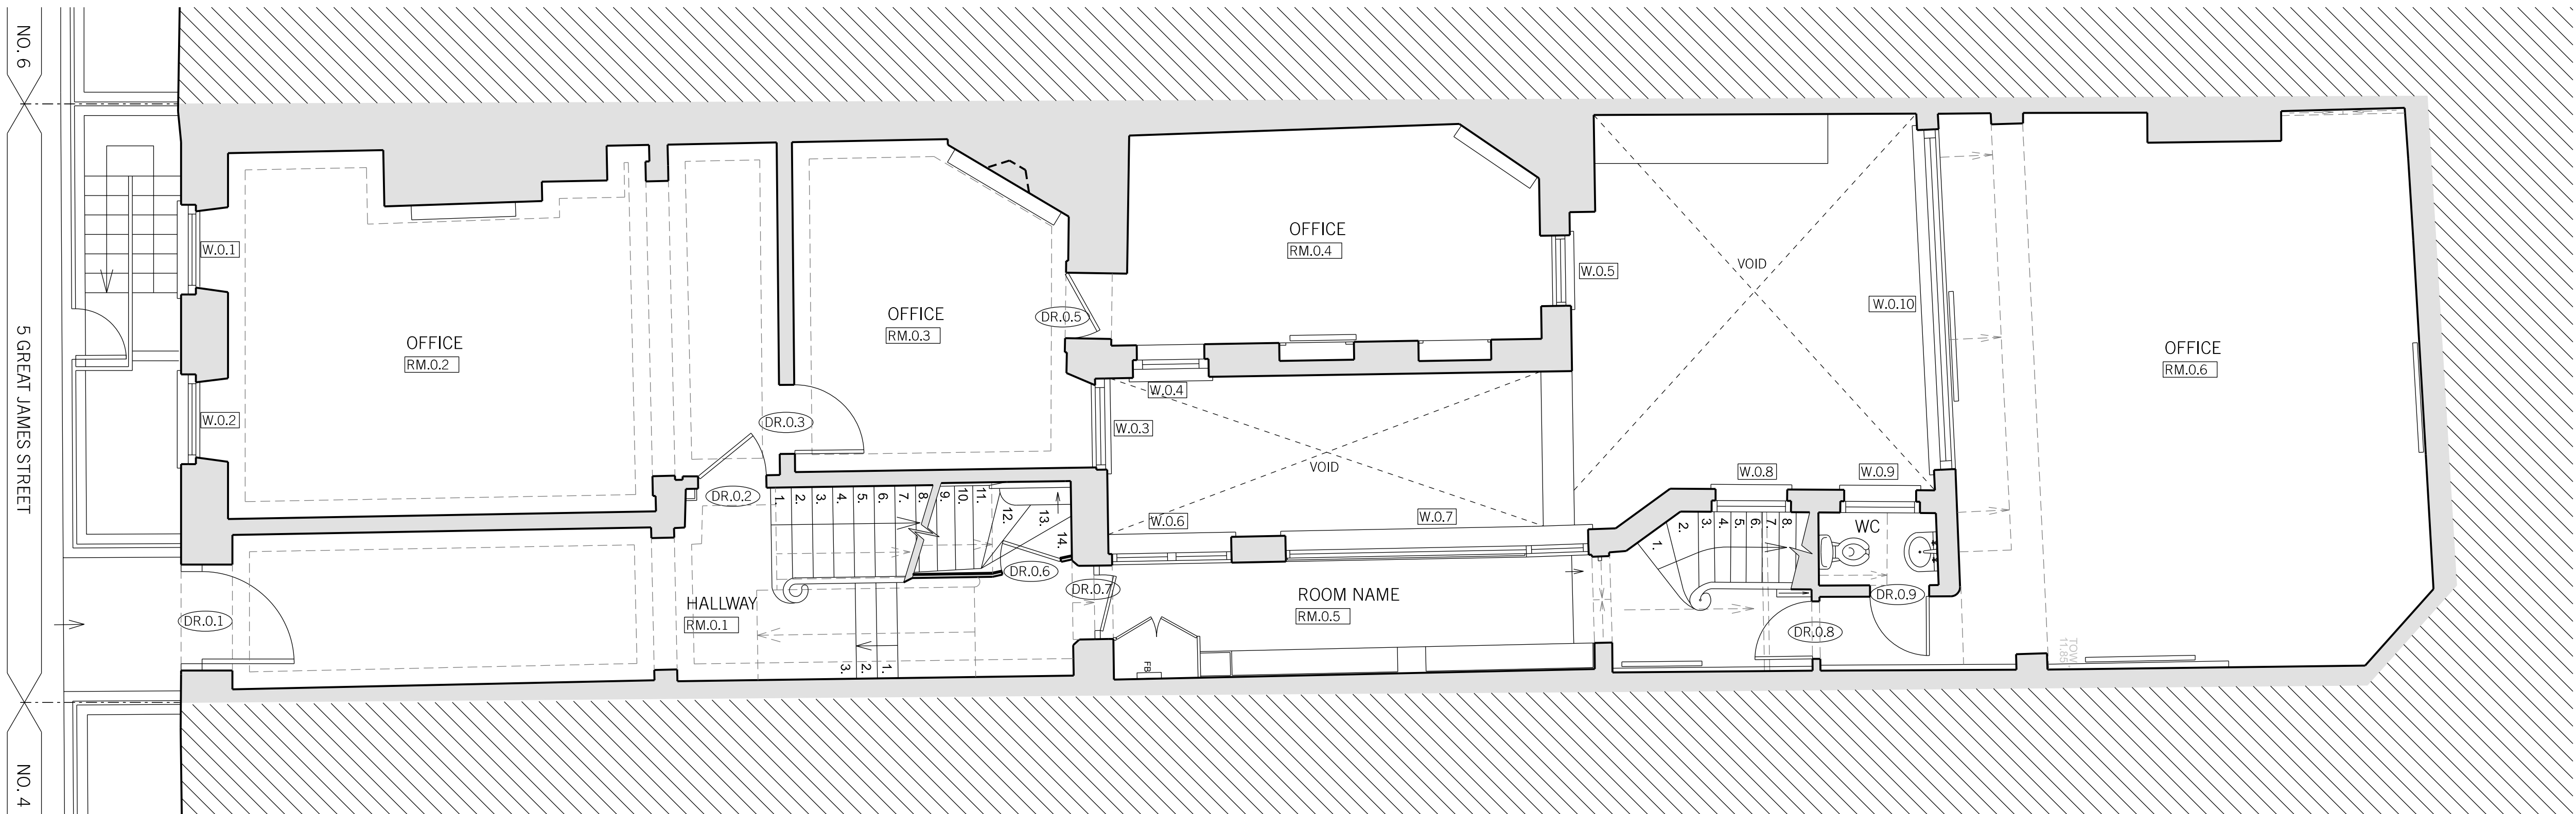


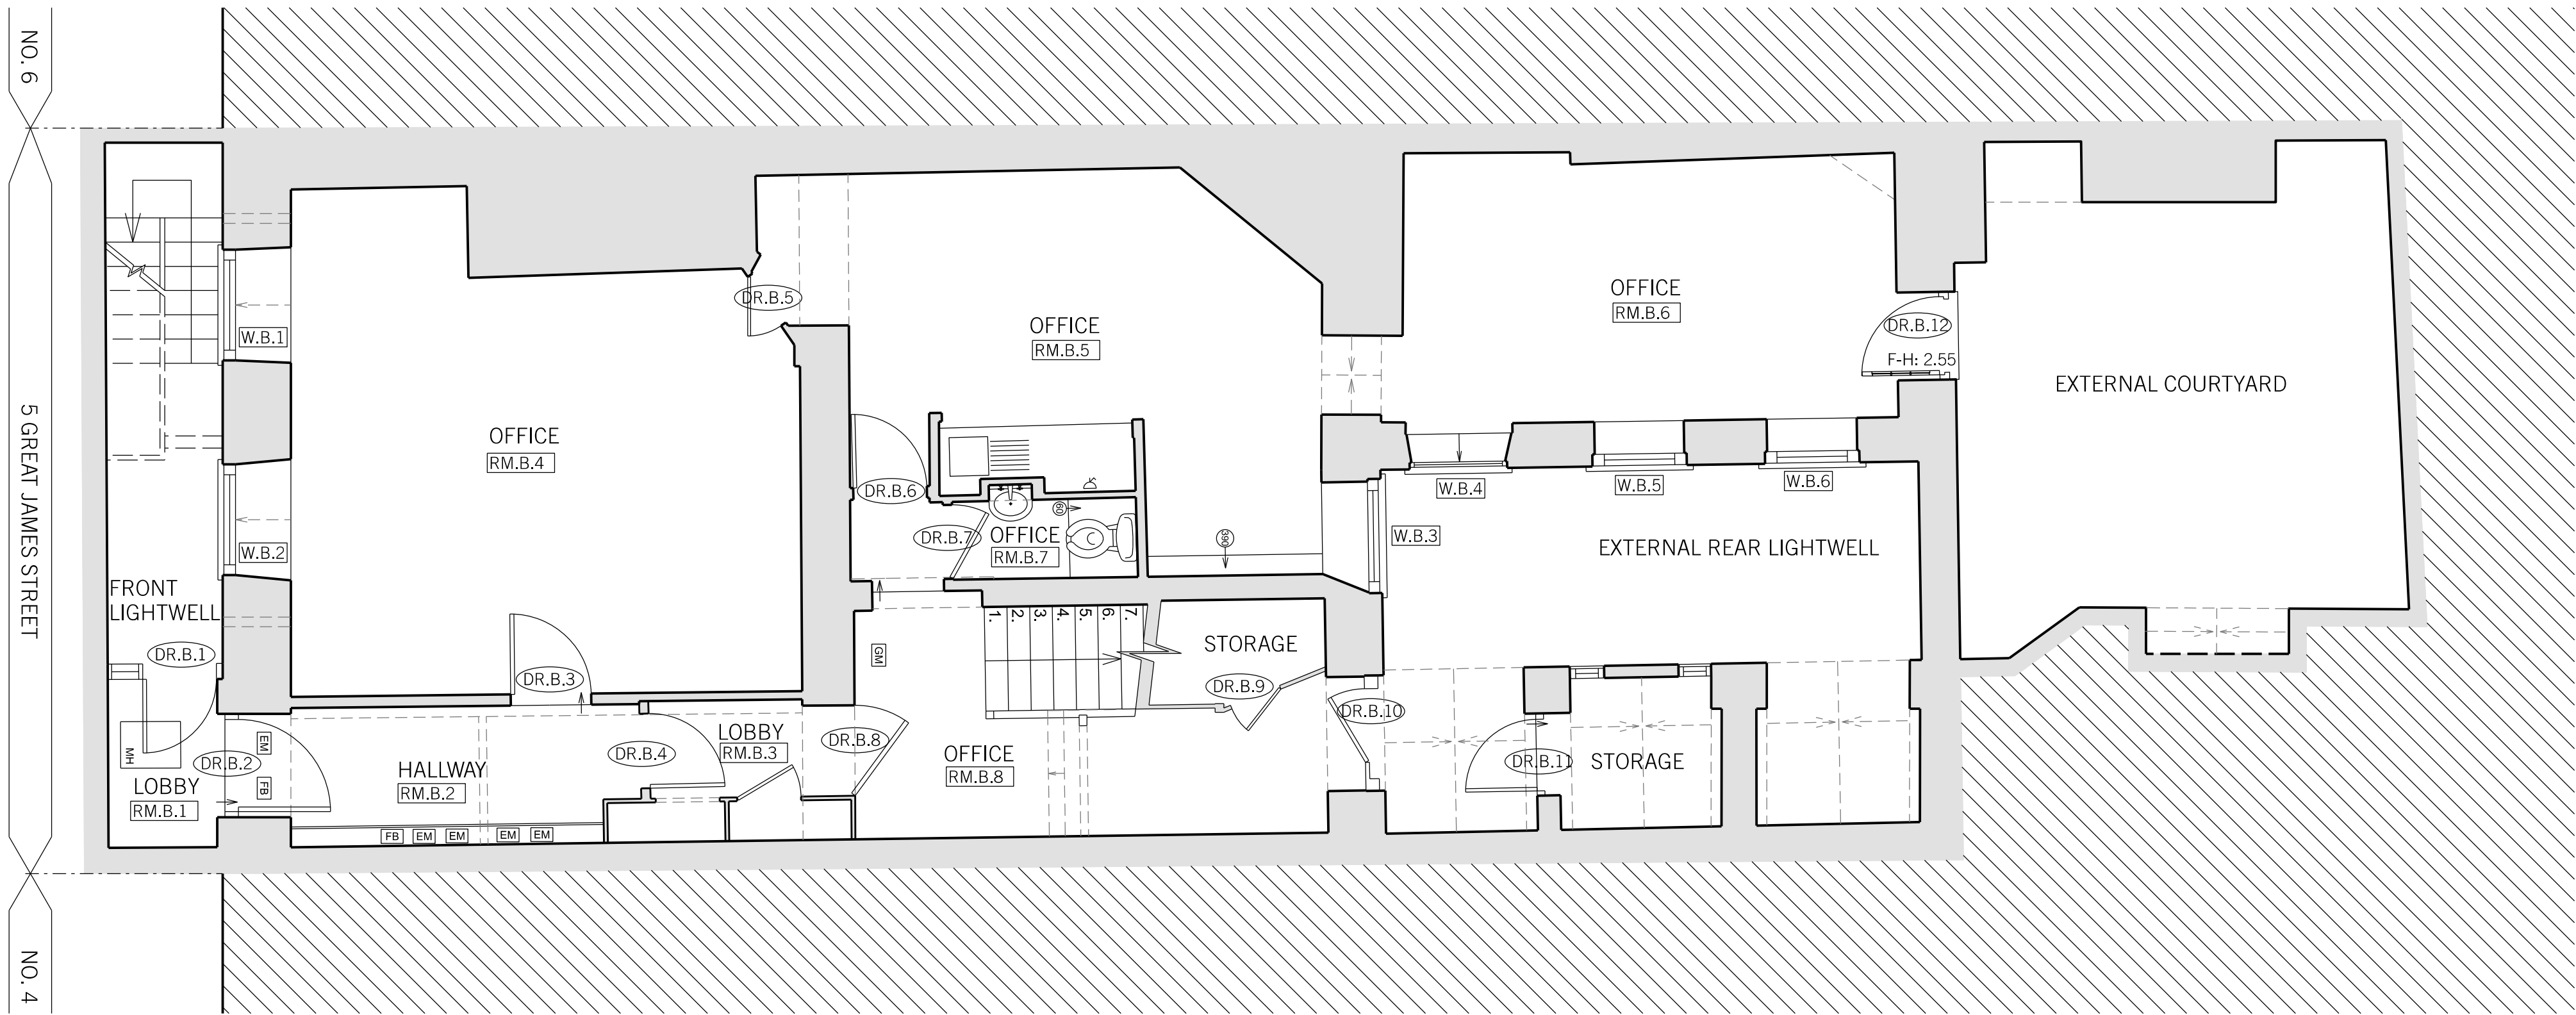

REV.	DATE	REASON FOR ISSUE	CHK. BY
------	------	------------------	---------

NOTE:
 - USE FIGURED DIMENSIONS ONLY.
 - ALL DIMENSIONS TO BE CHECKED ON-SITE.
 - ANY DISCREPANCIES BETWEEN CONSULTANT DRAWINGS TO BE REPORTED TO THE ARCHITECT BEFORE ANY WORK COMMENCES.
 - MATTHEW SPRINGETT ASSOCIATES ©

MSA
 MATTHEW SPRINGETT ASSOCIATES LIMITED.
 THE WORKSHOP,
 26 LAMBETH HIGH STREET,
 LONDON SE1 7AG
 T+44 20 7692 5950
 WWW.MSALIMITED.COM

CLIENT
 HATTON GARDEN PROPERTIES LTD.

PROJECT
 5 GREAT JAMES STREET,
 LONDON WC1N 3DB

TITLE
 GENERAL ARRANGEMENT:
 BASEMENT AND GROUND
 FLOOR PLANS AS PER
 APPROVED CONSENT
 2018/4050/L

DATE	JOB NO.	DRAWN BY	PURPOSE
10.01.19	177	AT	PL.
SCALE @ A1	NUMBER	REV.	
1:50	177C-200		

