



NOT FOR CONSTRUCTION

NOTICE
 This document and its contents are the copyright of the designer. Any party receiving this document does so in confidence and agrees that information contained herein shall not be published in whole or in part or disclosed to others without the express prior written consent of WATG. Do not scale. All dimensions to be checked on site. All information on these drawings are for aesthetic context only.

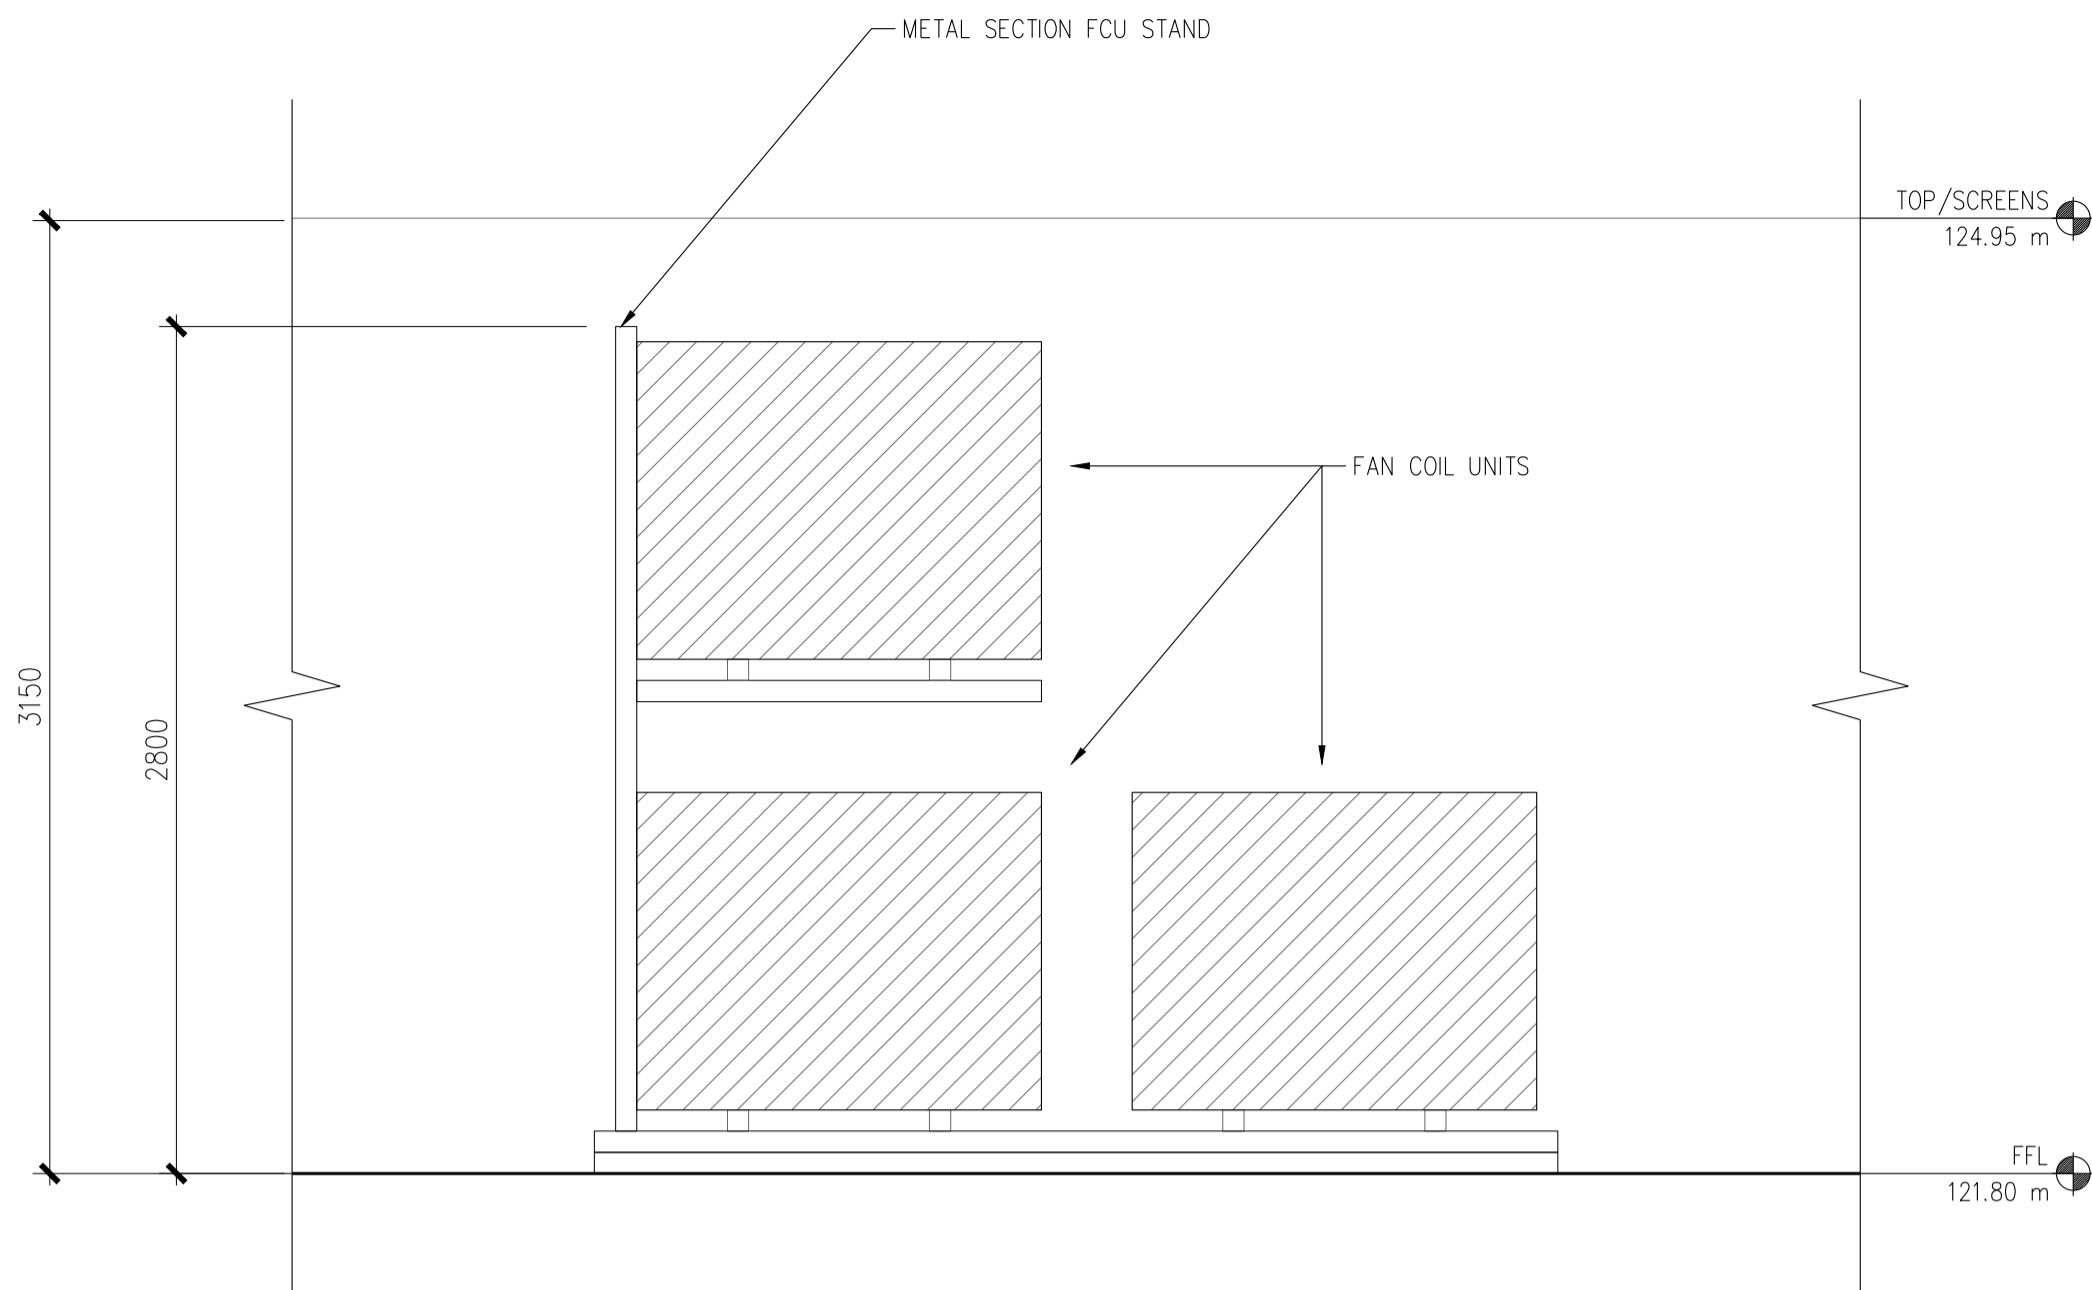

1 ELEVATION - ROOF PLANT - FAN COIL UNITS
 1 : 25

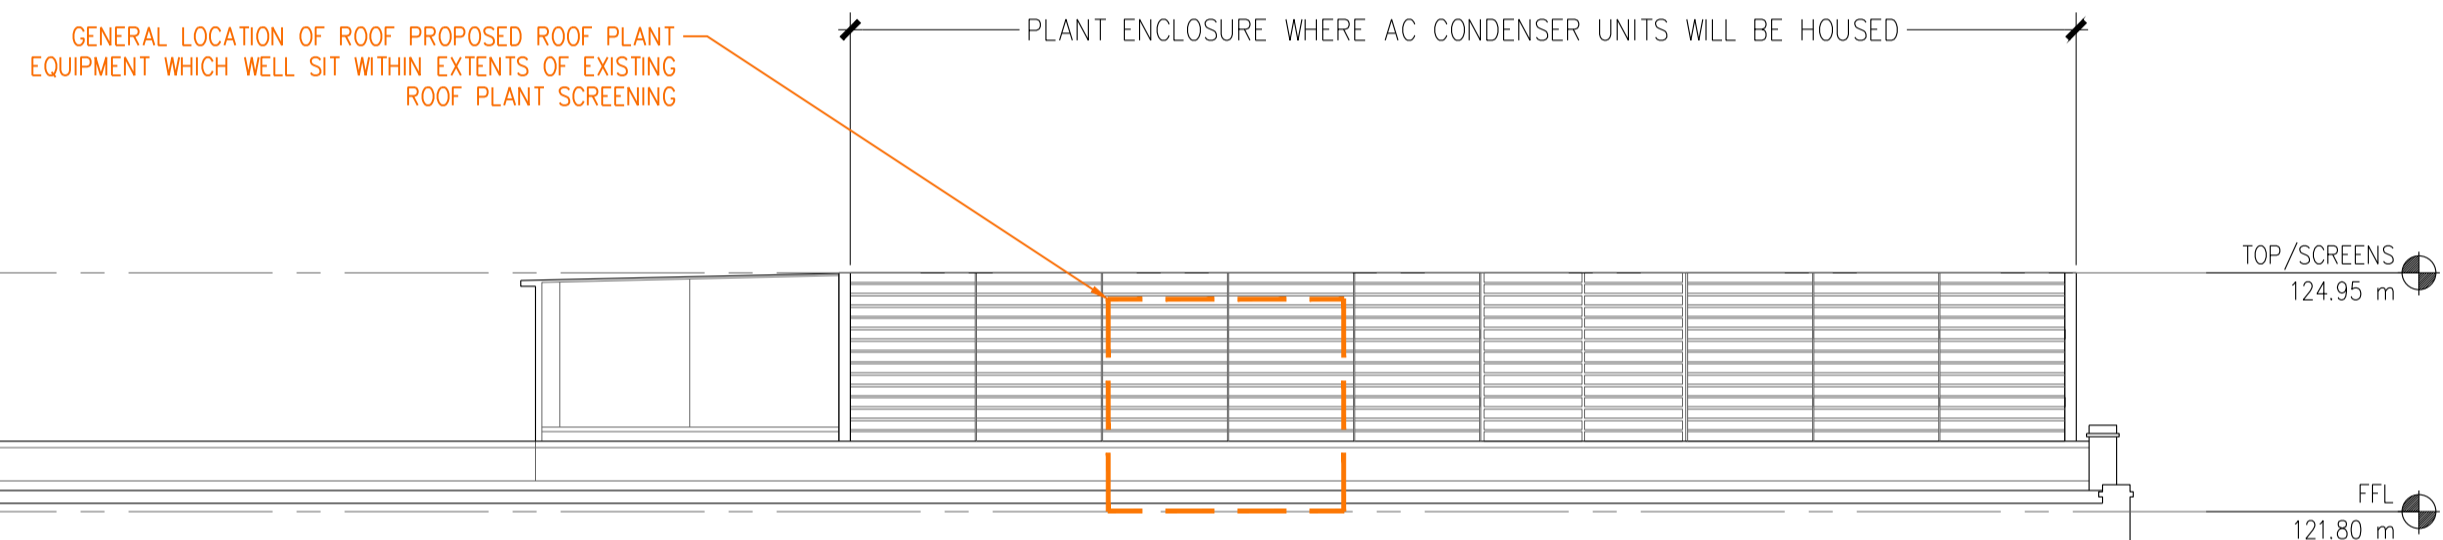

key plan

/ 2019-01-25 FOR INFORMATION		
no.	date	issue

riba stage 3 design | not for construction

**7 DIALS
 WAREHOUSE**

ARCHITECTURE

 ROOF PLANT EQUIPMENT

sheet title

project no. 187083 05-NOV-2018

checked by: -- /
 drawn by: MM /
 scale: 1 : 100 @ A1 revision

ASK-013

sheet no.



2 EXISTING ELEVATION - EARLAM STREET
 1 : 100

