

REVISION	DATE

Do not scale this drawing.
All dimensions to be checked by the Contractor
before construction proceeds.
© Randall Shaw Billingham

RANDALL SHAW BILLINGHAM
Architects Energy Consultants Planners
54 Harcombe Road London N16 0SA
e-mail : rsb@randallshaw.co.uk
tel : 020 7254 7472

JOB TITLE


CAMDEN
BRIERFIELD TENANTS' HALL

DWG TITLE

FLOOR PLAN AS EXISTING

SCALE	1:50 @ A3	DWN	bs
DATE	1/ 19	CHK	kr

DWG NO. 254/ 110 REV. .

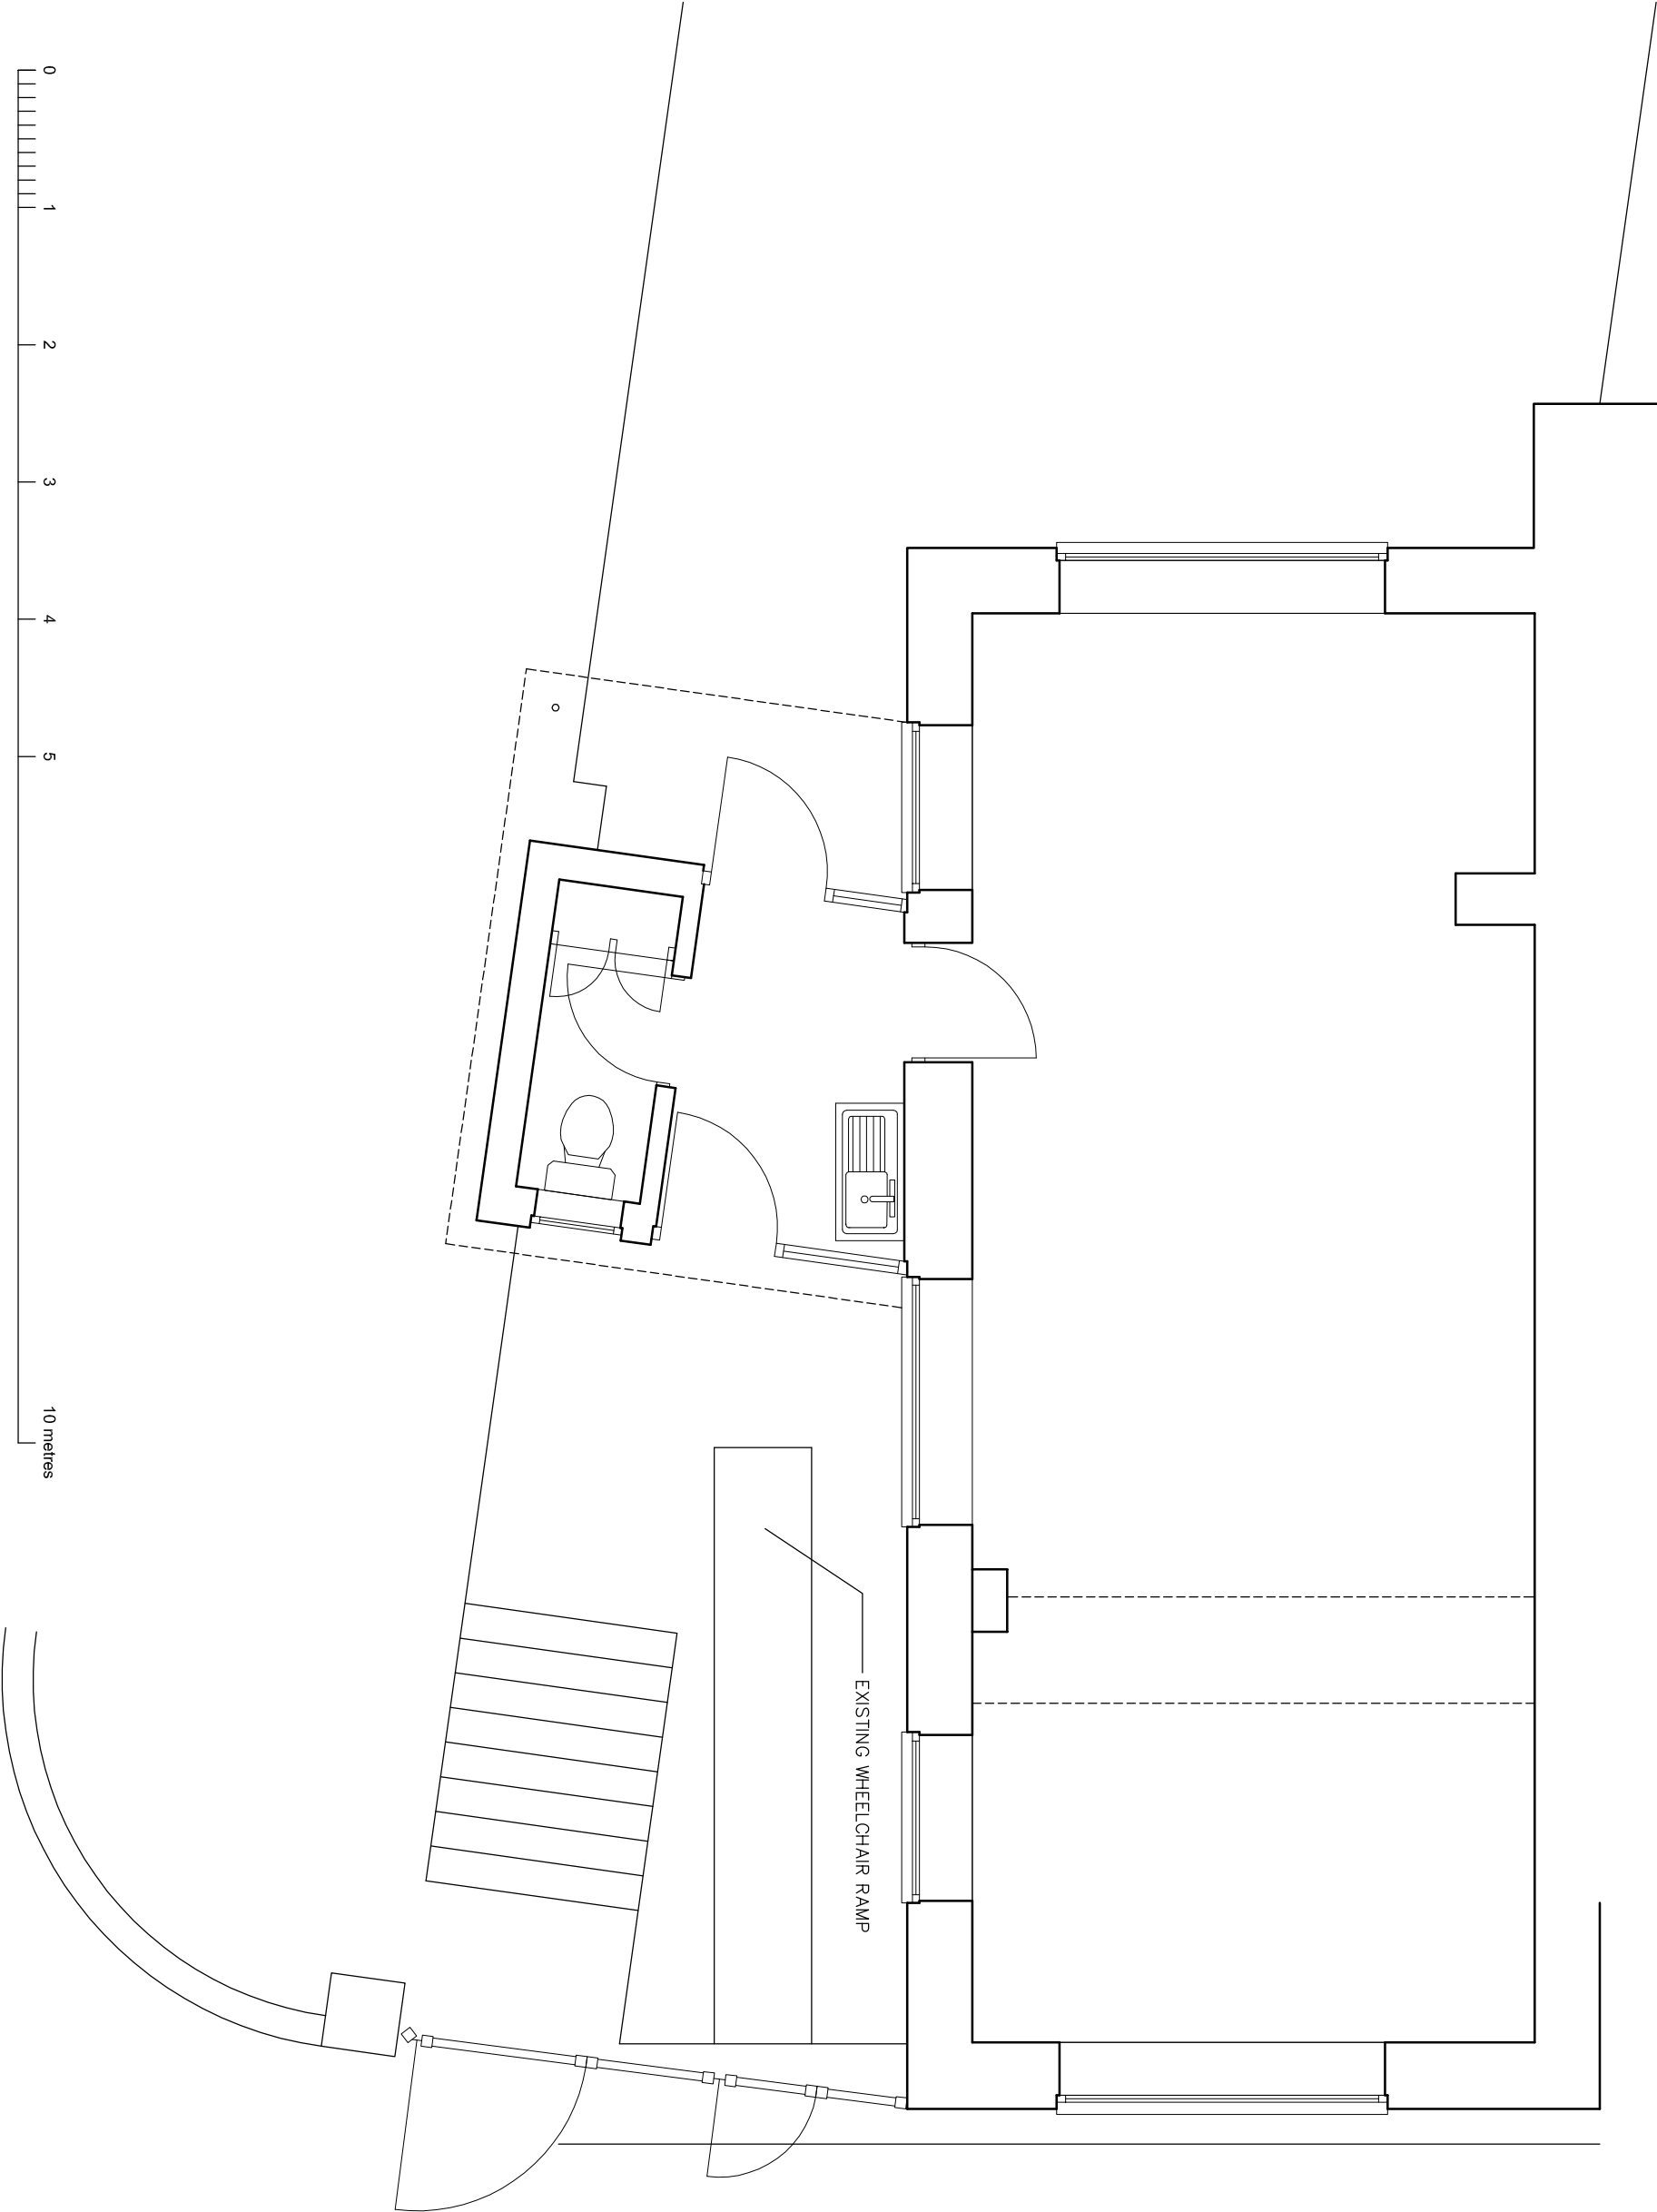

NOTES


MATERIALS

Walls: yellow stock bricks


Windows: aluminium,
single-glazed, with inward
opening casements, powder
coated, colour White;
single-glazed timber window to
east elevation (at I/I behind bins).

Doors: timber, single-glazed door
+ screen to west elevation; flush
timber door and painted glass to
east elevation screen, colour
White.


Entrance gate + railings:
galvanised steel, unpainted.

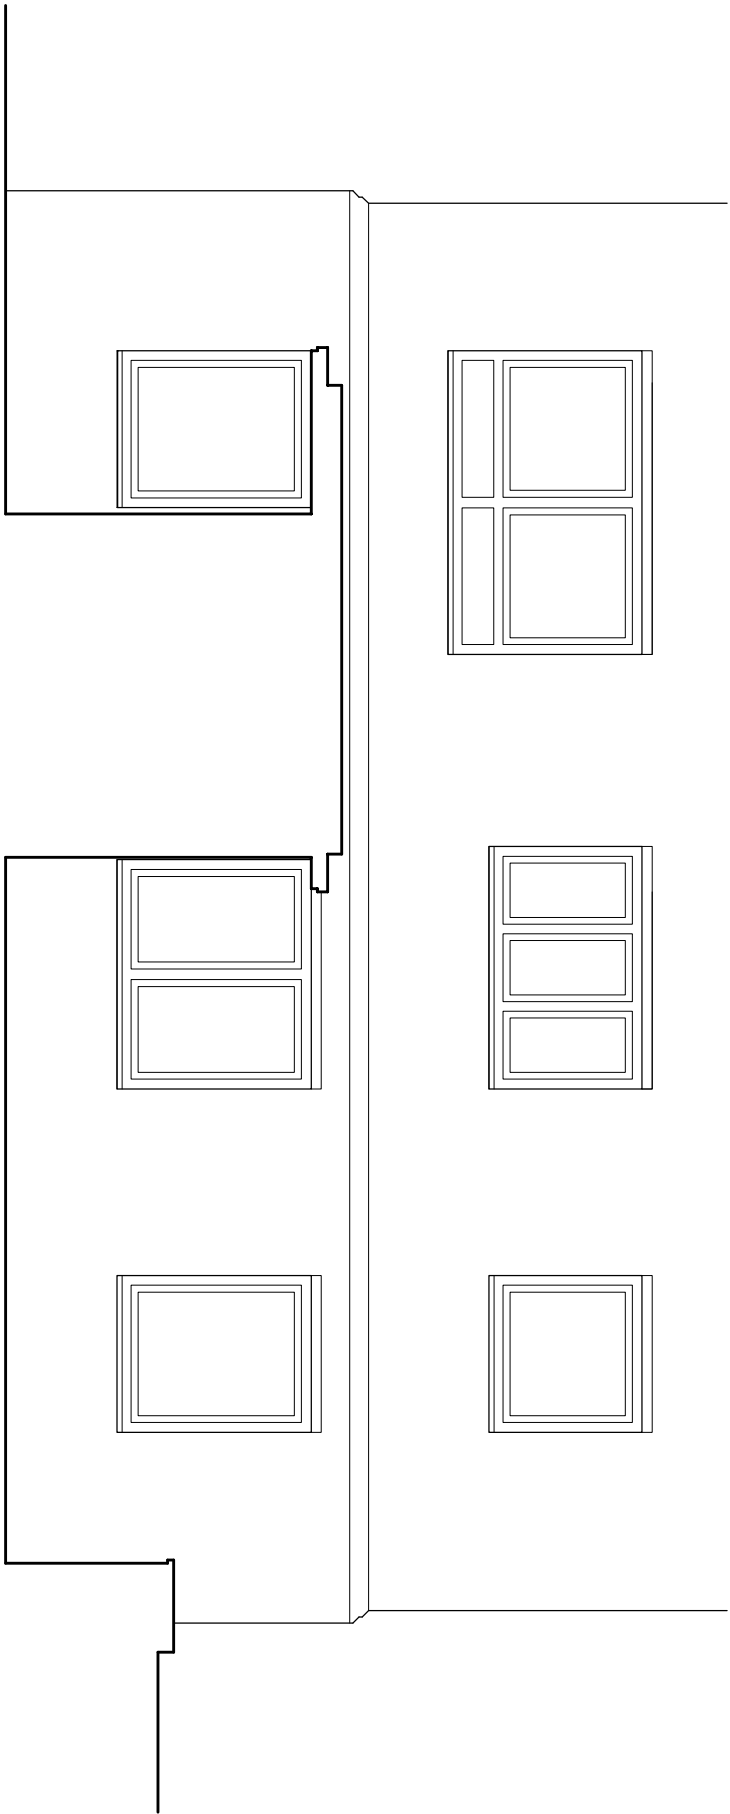

SOUTH ELEVATION / SECTION

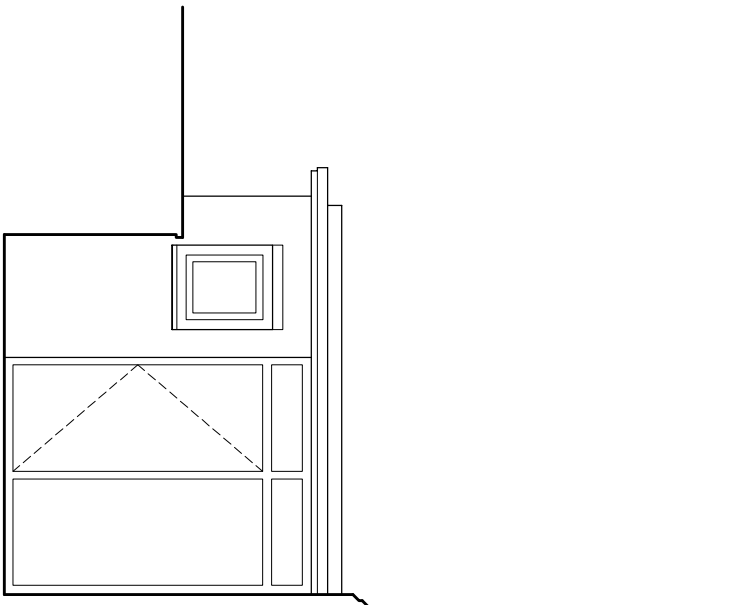


EAST ELEVATION / SECTION

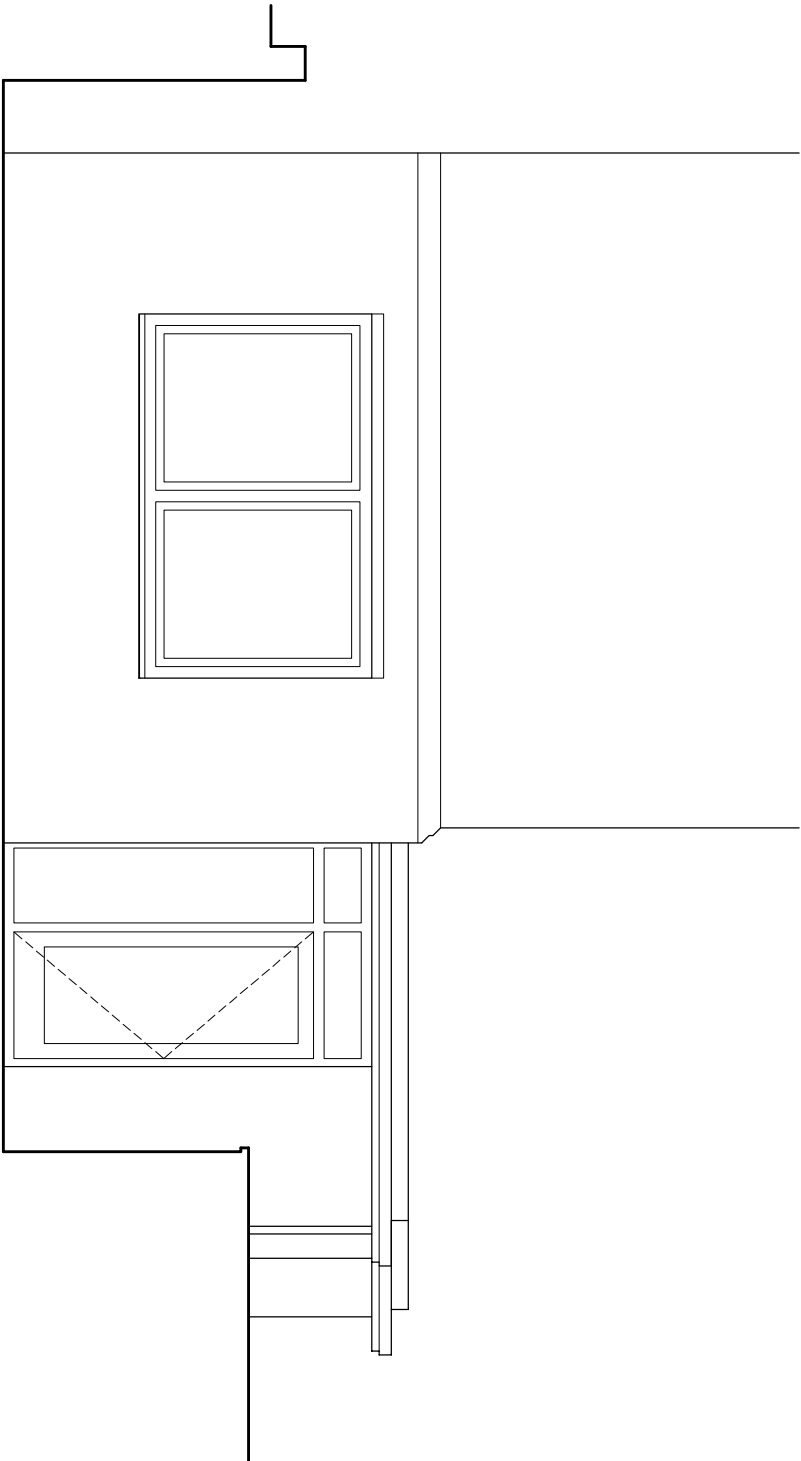

WEST ELEVATION

10 metres

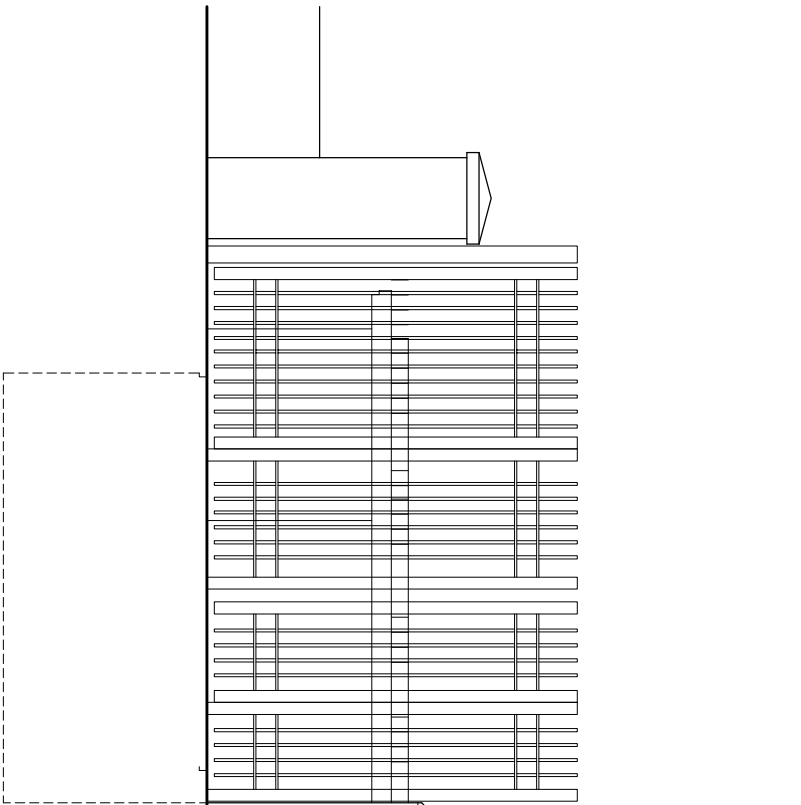

EAST ELEVATION

SCALE	1: 60 @ A3	DWN.	bs
DATE	1/ 19	CHK.	kr
DWG NO.	254/ 111	REV.	.


ELEVATIONS + SECTIONS
AS EXISTING

DWG TITLE

CAMDEN
BRIERFIELD TENANTS' HALL

Do not scale this drawing.
All dimensions to be checked by the Contractor
before construction proceeds.
© Randall Shaw Billingham

RANDALL SHAW BILLINGHAM
Architects Energy Consultants Planners
54 Harcombe Road London N16 0SA
email: rsb@randallshaw.co.uk
tel: 020 7254 7472

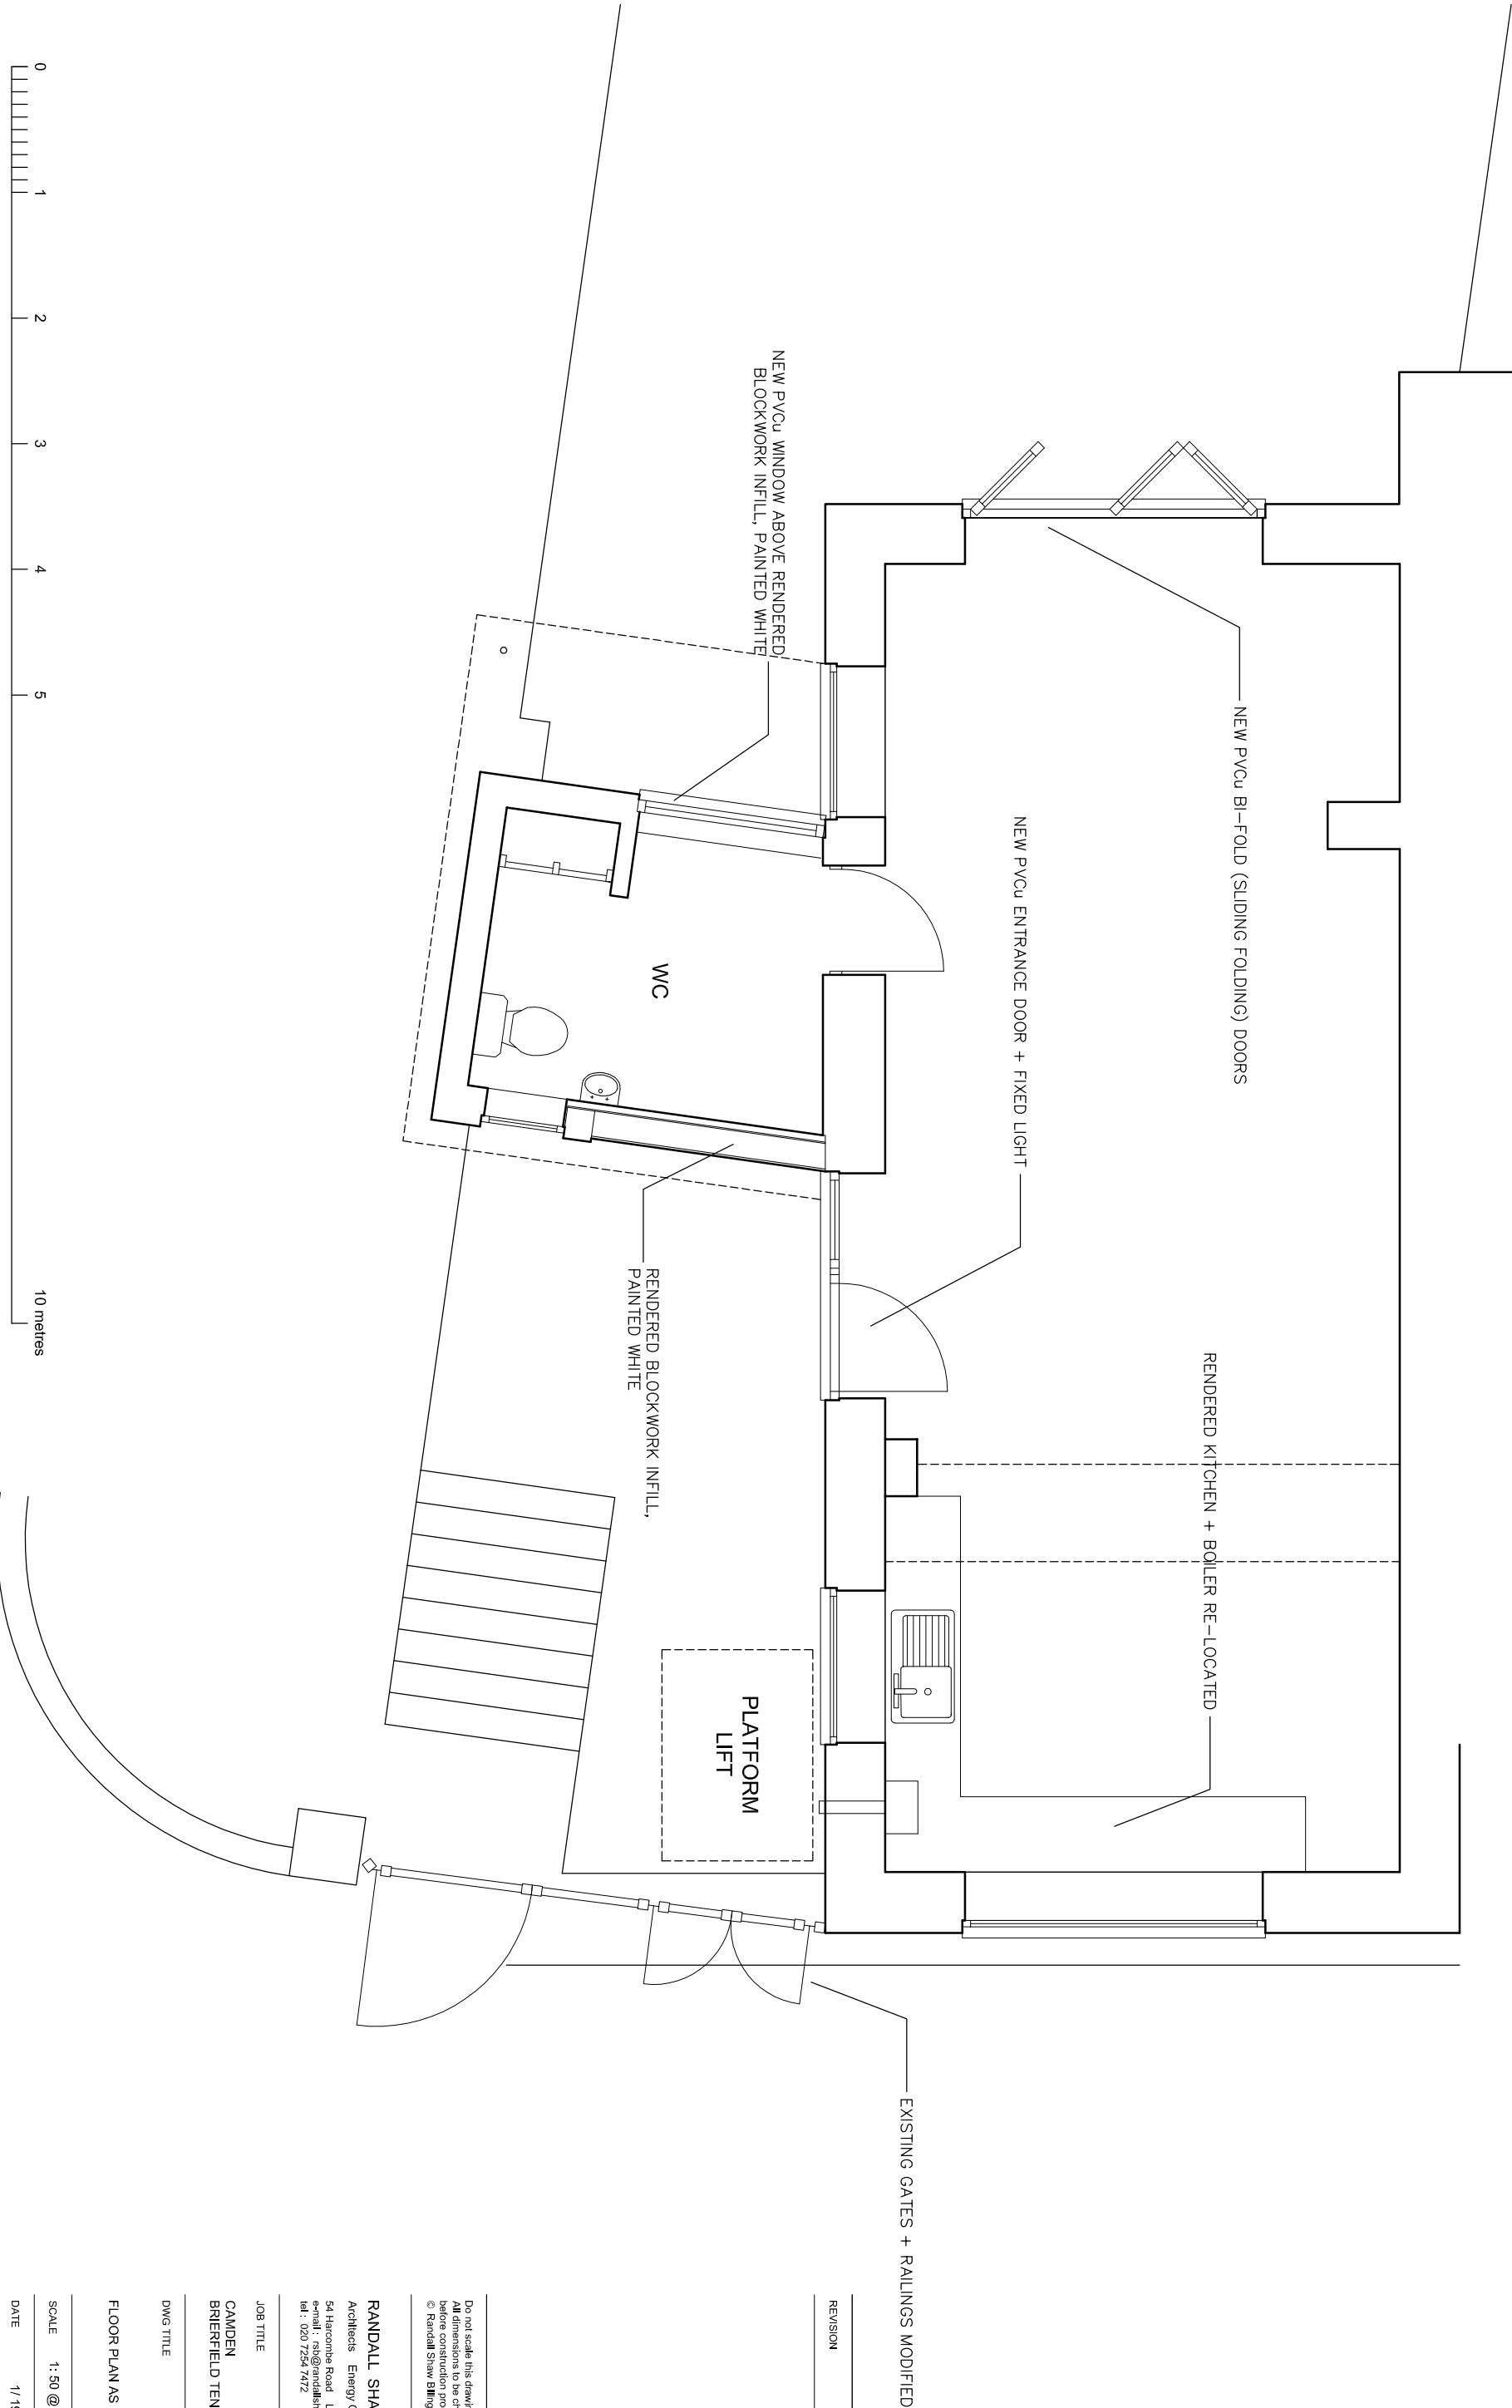

Do not scale this drawing.
All dimensions to be checked by the Contractor
before construction proceeds.
© Randall Shaw Billingham

RANDALL SHAW BILLINGHAM
Architects Energy Consultants Planners
54 Harcombe Road London N16 0SA
e-mail : rsb@randallshaw.co.uk
tel : 020 7254 7472

JOB TITLE
**CAMDEN
BRIERFIELD TENANTS' HALL**

DWG TITLE

FLOOR PLAN AS PROPOSED

SCALE	1:50 @ A3	DWN	bs
DATE	1/ 19	CHK	kr
DWG NO.	254/ 112	REV.	

NOTES


MATERIALS

Walls: yellow stock bricks

Windows: aluminium, single-glazed, with inward opening casements, powder coated, colour white; single-glazed timber window to east elevation (at lift behind bins); PVCu, double-glazed window at lift in WC.


Doors: PVCu, double-glazed doors + screens, colour white.

Entrance gate + railings: galvanised steel, unpainted.

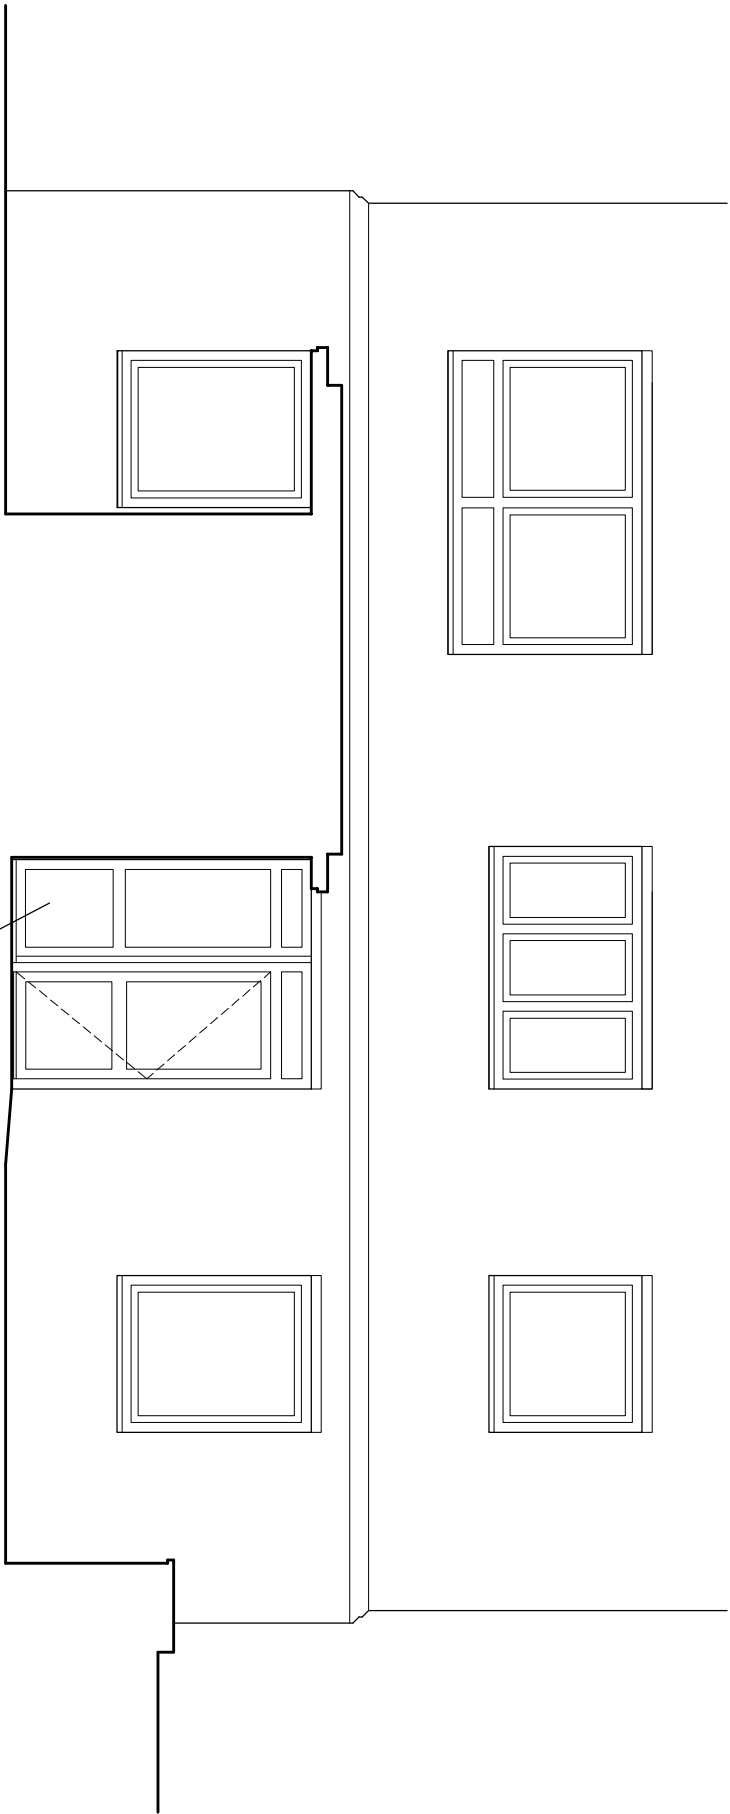


SOUTH ELEVATION / SECTION

NEW PVCu ENTRANCE DOOR + FIXED LIGHT

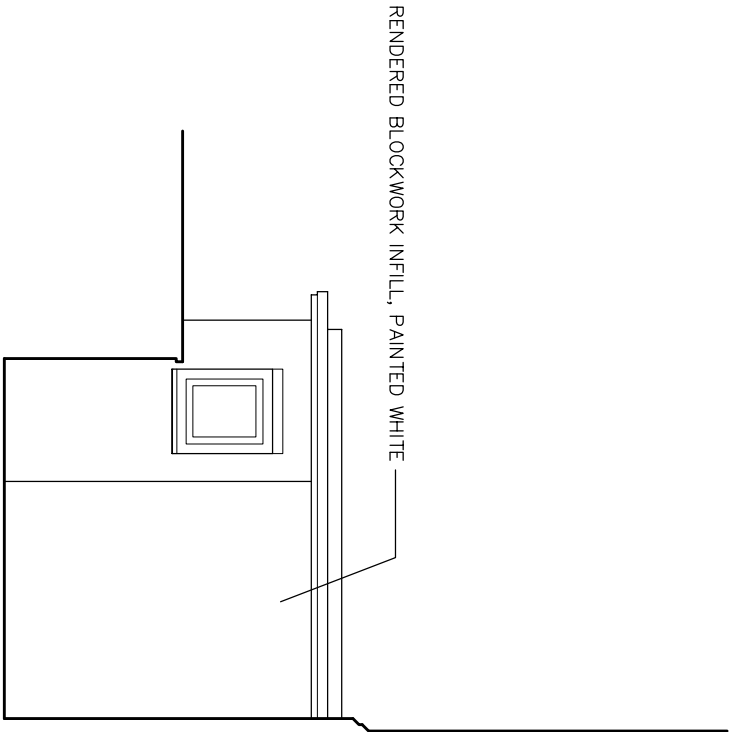


EAST ELEVATION / SECTION

RENDERED BLOCKWORK INFILL, PAINTED WHITE

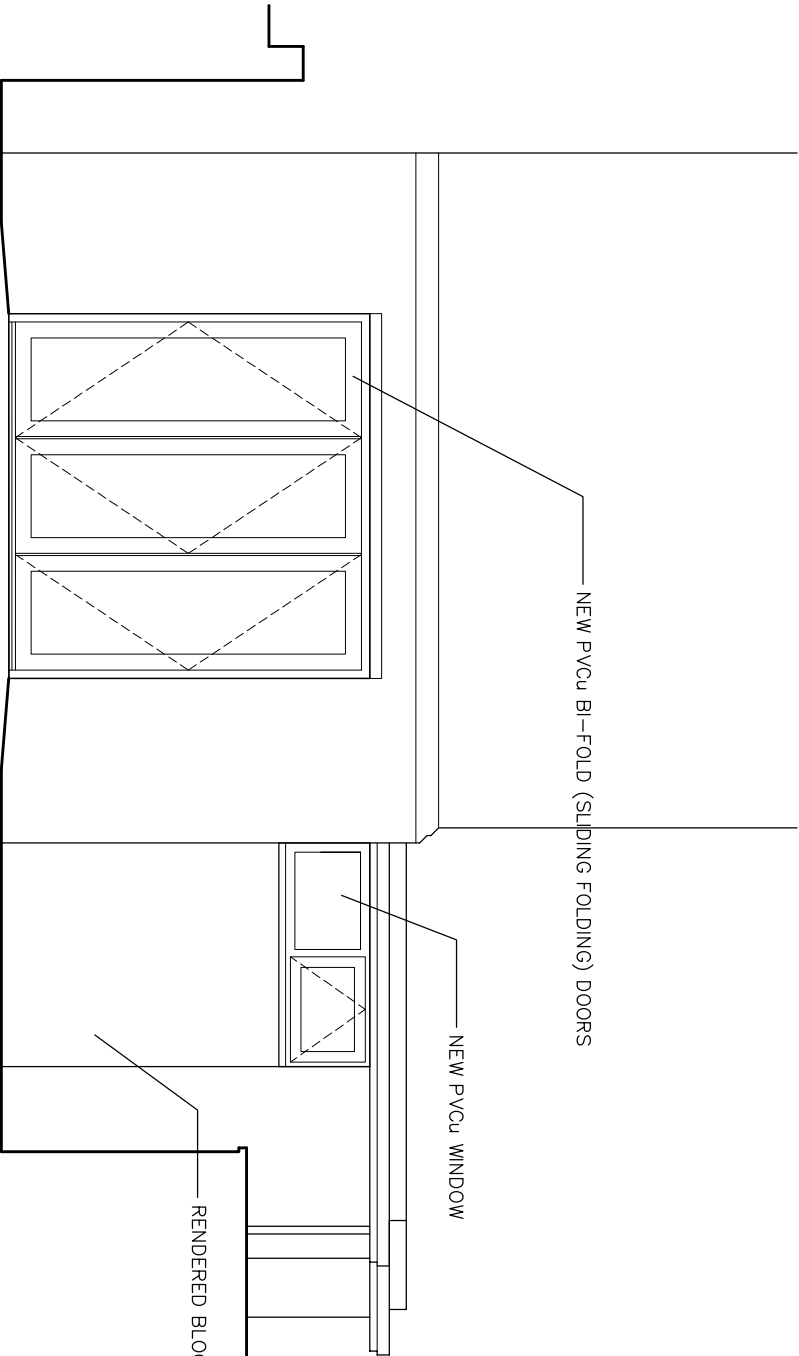

WEST ELEVATION

10 metres

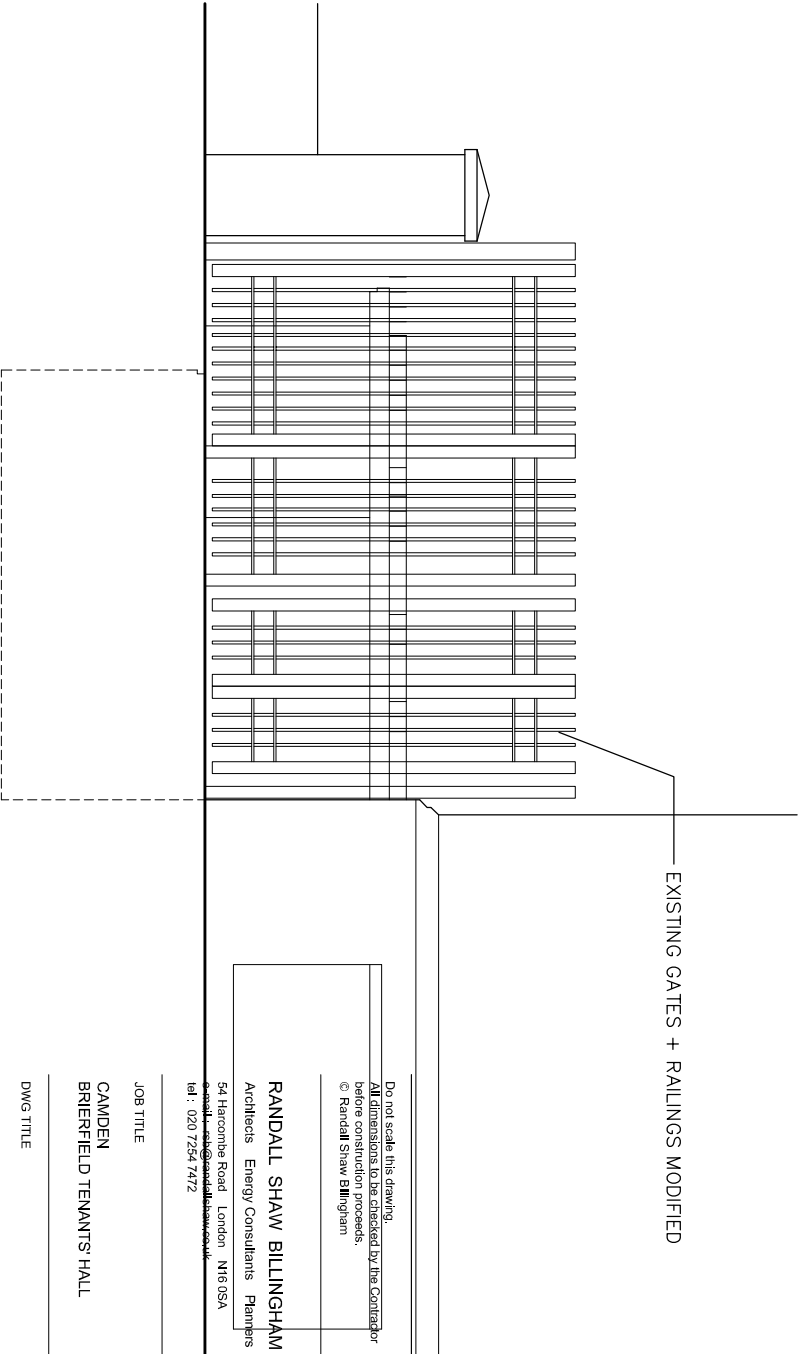

EAST ELEVATION

EXISTING GATES + RAILINGS MODIFIED

REVISION	DATE
----------	------

Do not scale this drawing.
All dimensions to be checked by the Contractor before construction proceeds.
© Randall Shaw Billingham

RANDALL SHAW BILLINGHAM
Architects Energy Consultants Planners
54 Harcombe Road London N16 0SA
email: rsb@randallshaw.co.uk
tel: 020 7254 7472

JOB TITLE
CAMDEN
BRIERFIELD TENANTS' HALL

DWG TITLE

ELEVATIONS + SECTIONS
AS PROPOSED

SCALE 1:60 @ A3 DWG bs

DATE 1/19 CHK kr

DWG NO 254/113 REV.