

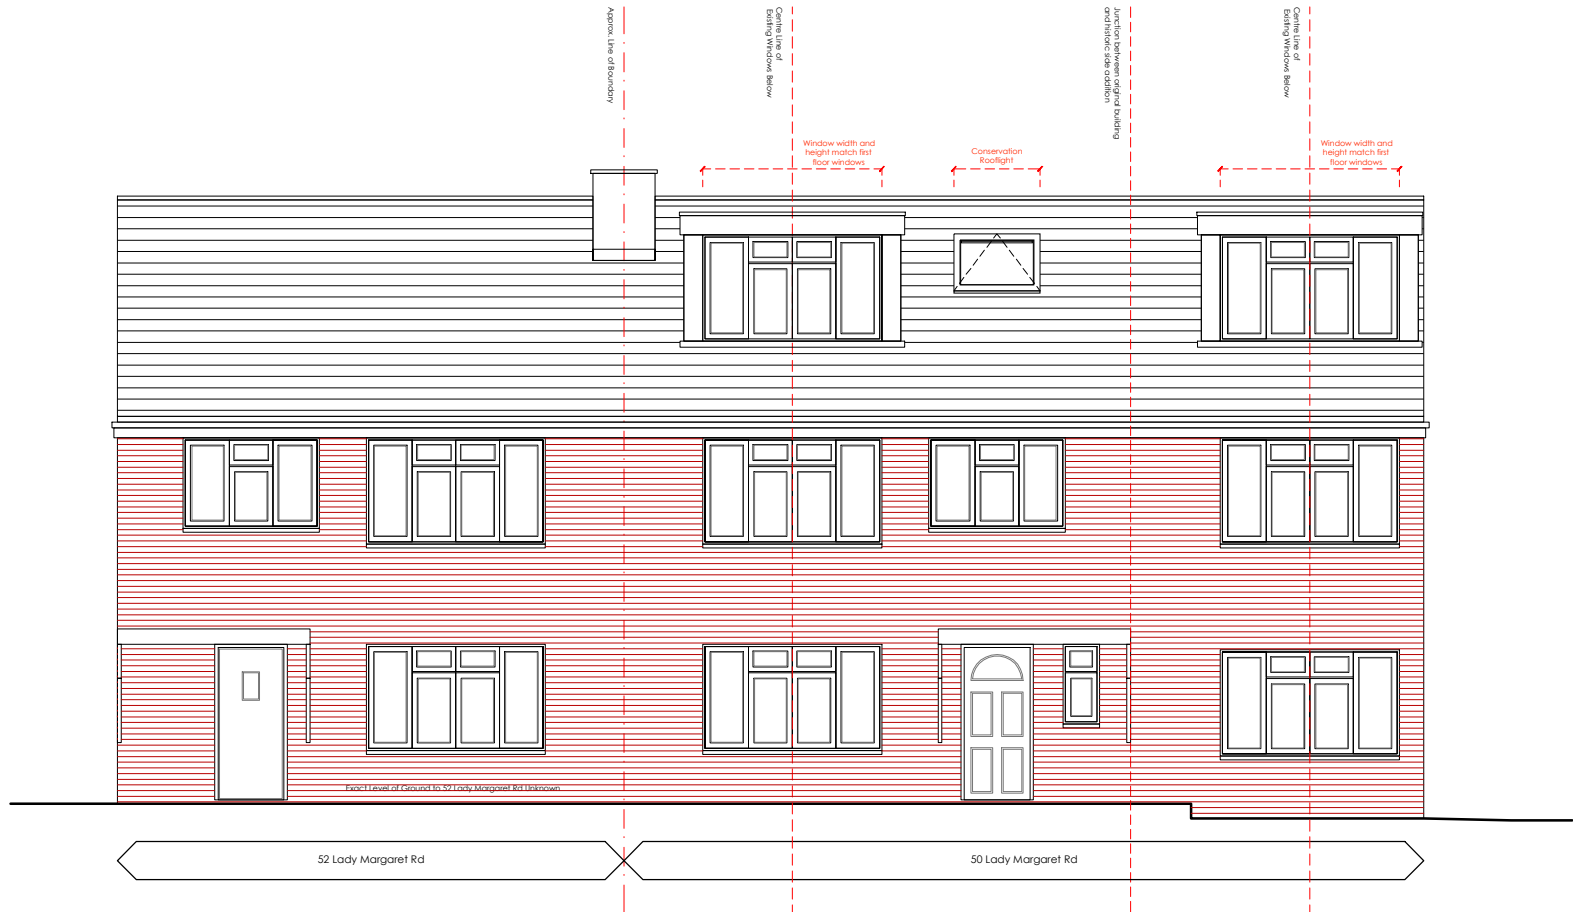


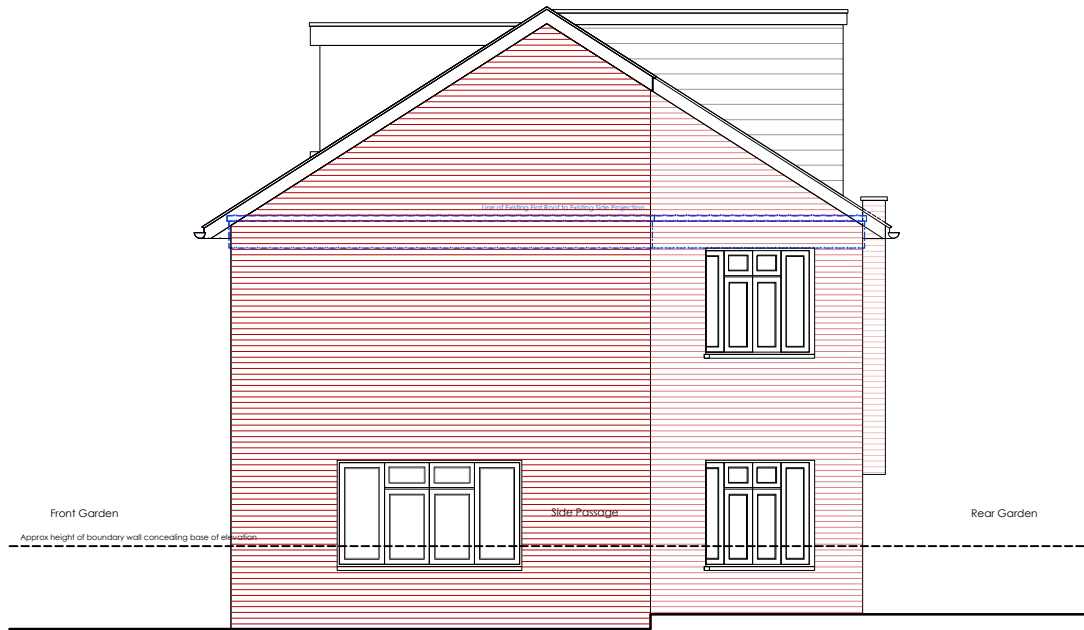

Proposed Front Elevation

Proposed Rear Elevation

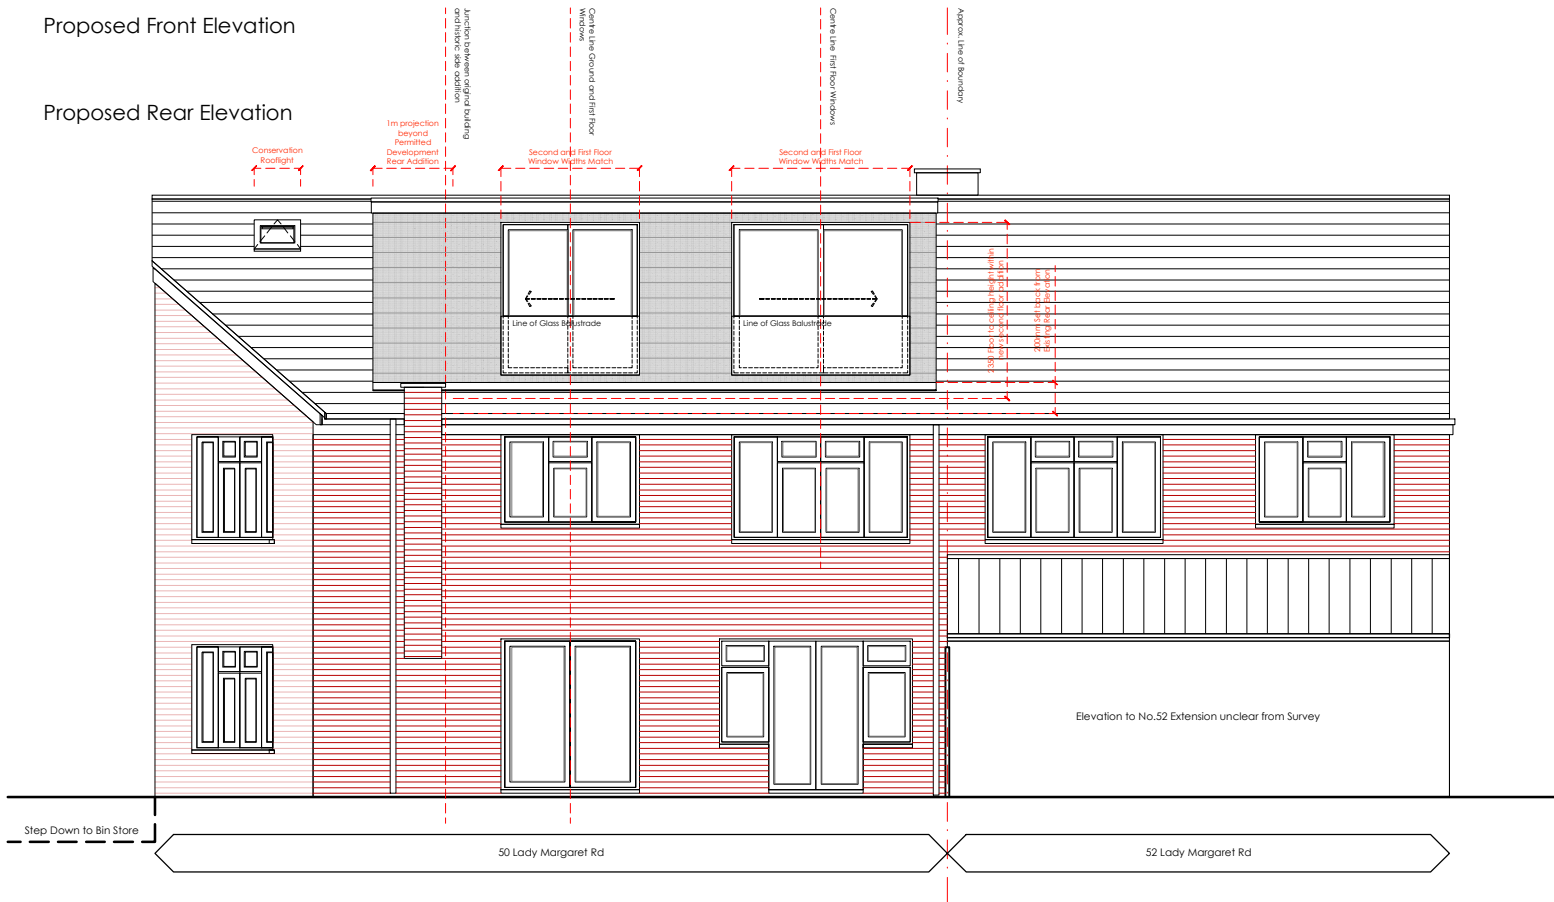

Proposed Side (South) Elevation
Along Ospringle Road



A	22.01.2019	Velux style rooflight added to rear slope	MLR	DA
--	21.01.2019	first issue	MLR	DA
rev .	date .	details .	drawn by .	checked by .

1.100_A3 1.50_A1	D I S T R I C T Blackwater Studio . Unit 4 . 17-19 Blackwater Street . East Dulwich . London . SE22 8RS +44 (0)7525 179 525 studio@districtarchitects.co.uk www.districtarchitects.co.uk this drawing is copyright .	Planning project 50 Lady Margaret Road Kentish Town . London . NW5 2NP client Mr. and Mrs. Haugen	Proposed Elevations job no . 033. (3) stage . 1 type / place . 200 series / number . A revision
---------------------	--	---	---