





SOUTH ELEVATION (FRONT)

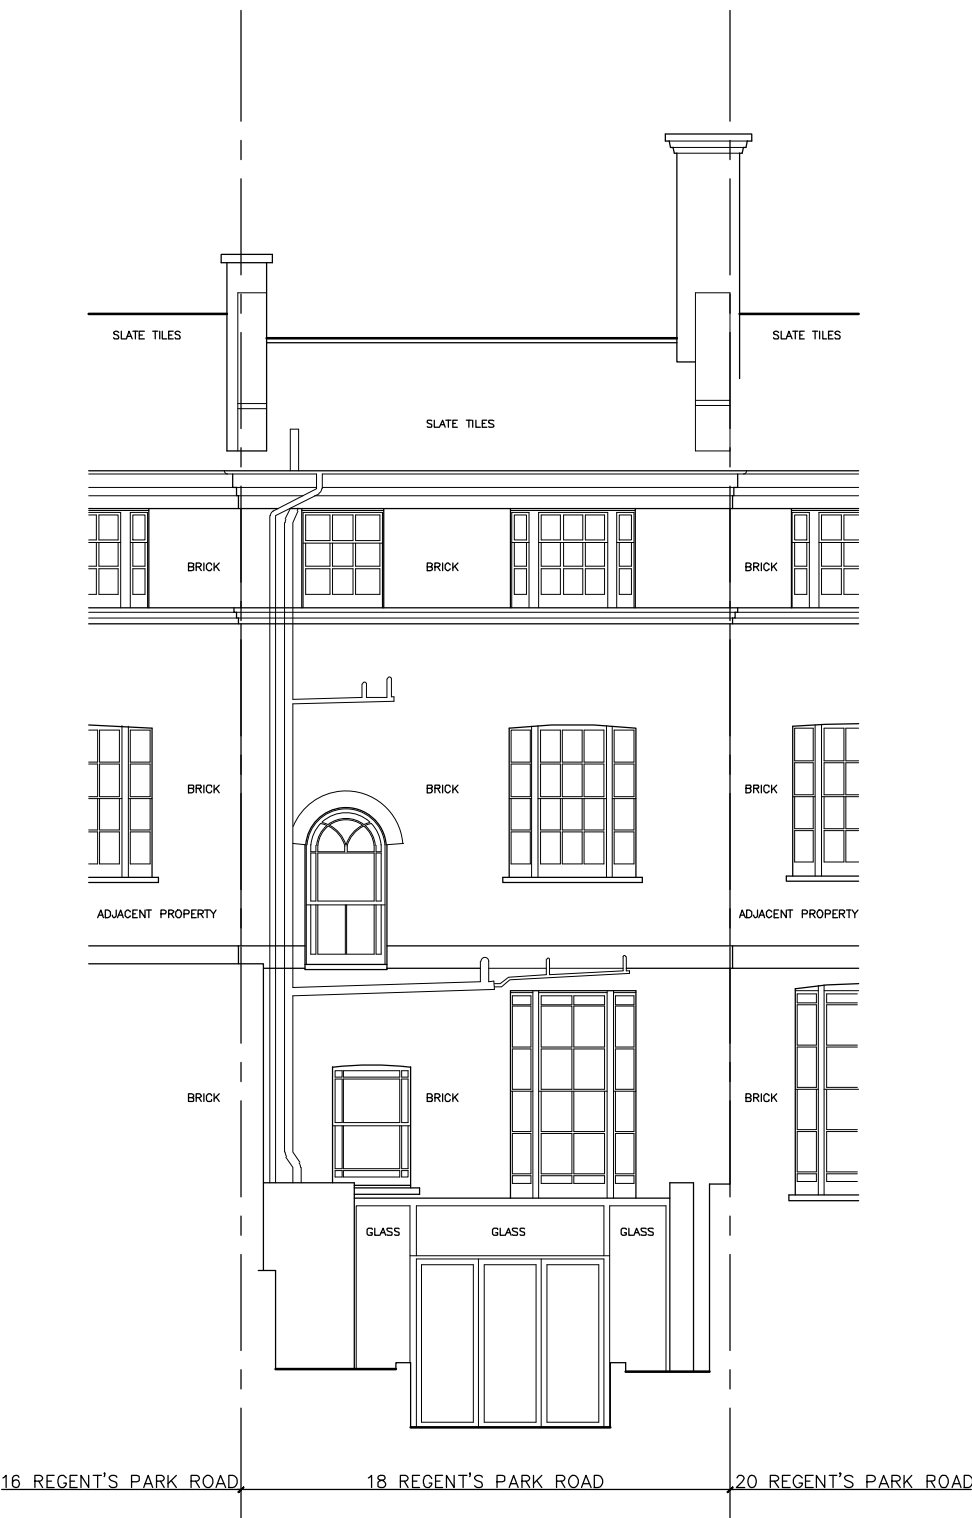

NORTH ELEVATION (REAR)

 

rr
a+i

robert rhodes
architecture + interiors
107 davina house
137-149 goswell road
london ec1v 7et
p. +44 (0)203 397 4733
m. +44 (0)7854 187 096
info@robertrhodes.co.uk
www.robertrhodes.co.uk

REV:	DATE:

INFORMATION

PROJECT: 18 REGENT'S PARK ROAD, NW1 FOR L. SAPH & S. VIEIRA	TITLE: EXISTING ELEVATIONS
SCALE: 1:100 at A3	

DATE: 29 JAN 2019

PROJ. #: 208-18RPR

DWG #: 003