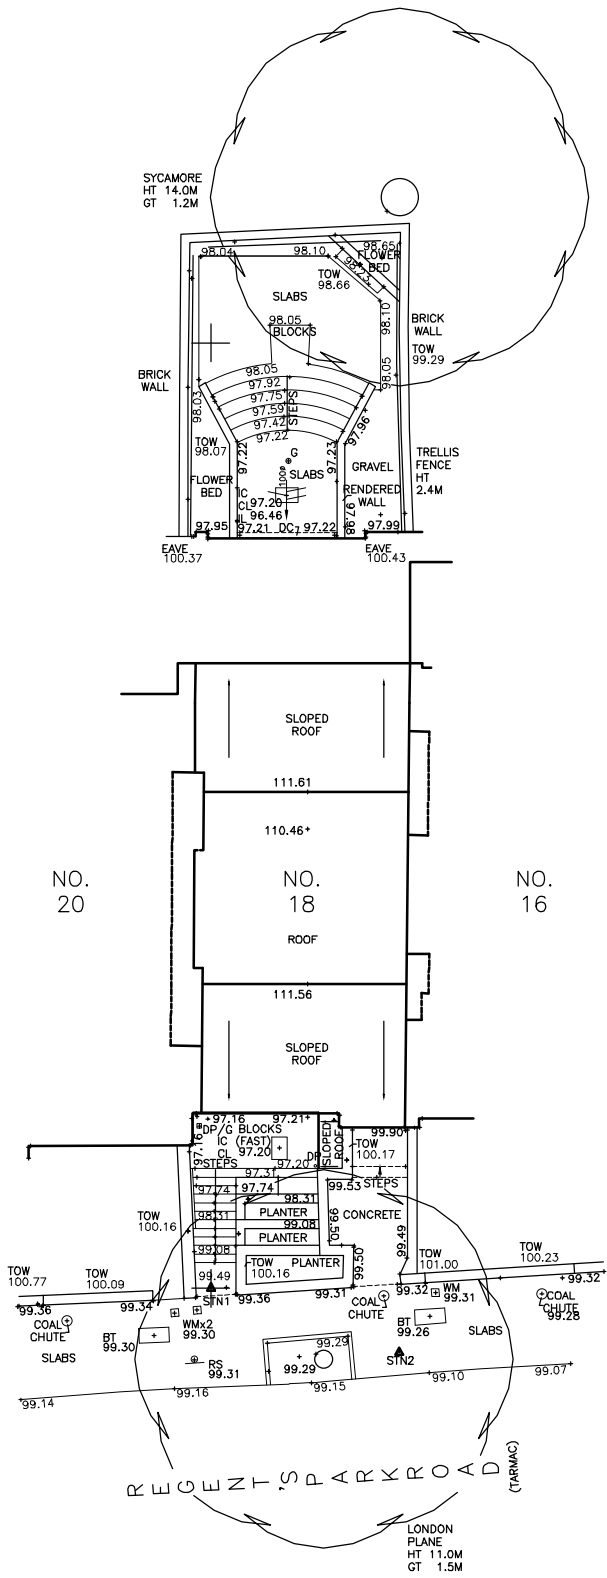


INFORMATION

PROJECT: 18 REGENT'S PARK ROAD, NW1 FOR L. SAPH & S. VIEIRA	TITLE: SITE PLAN
N: 	SCALE: 1:200 at A3

DATE:
29 JAN 2019

PROJ. #:
208-18RPR

DWG #:
001